


STAGE 2

DWG No.

SCALE

000	Issu
	F

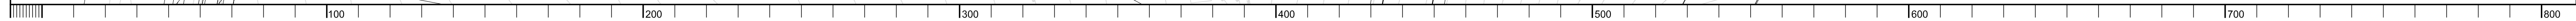


The contractor shall check and verify all work on site (including work by others) before commencing the landscape installation. Any discrepancies are to be reported to the Project Manager or Landscape Architect prior to commencing work. Do not scale this drawing. Any required dimensions not shown shall be referred to the Landscape Architect for confirmation.

#	Item	PH	TC	Rev. Date
F	Revised road embankment planting	PH	TC	09.10.2012
E	Amendments to Revised Civil Layout	PH	TC	05.10.2012
D	Issue for S75W	PH	TC	22.06.2012
C	Preliminary	PH	TC	19.06.2012

1

--- Extent of Works

11

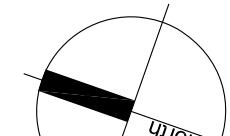

Project:
OAKDALE STAGE 2
OPEN SPACE

S75W MOD.5

Scale: 1:1000 @ A1

