




A SITE SECTION A

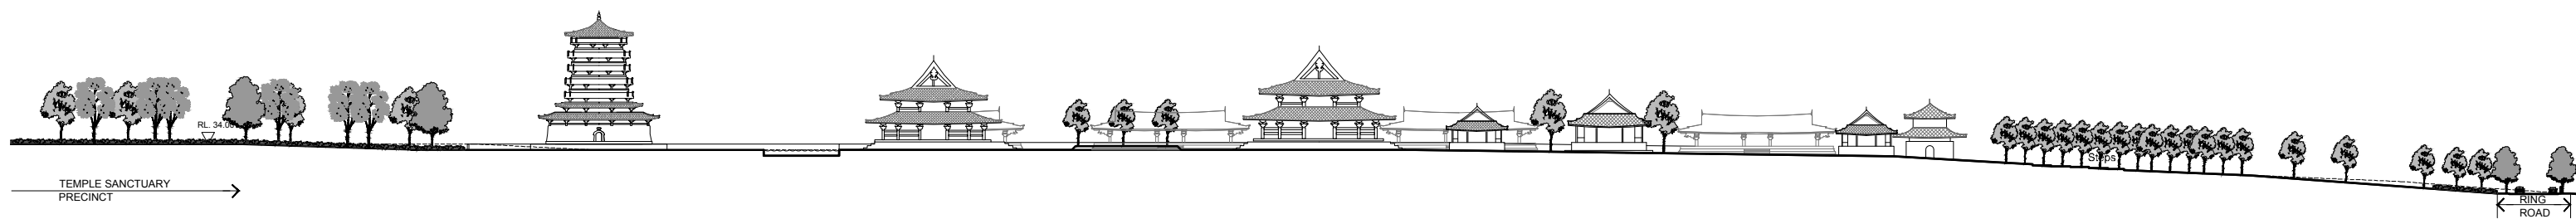

B SITE SECTION B

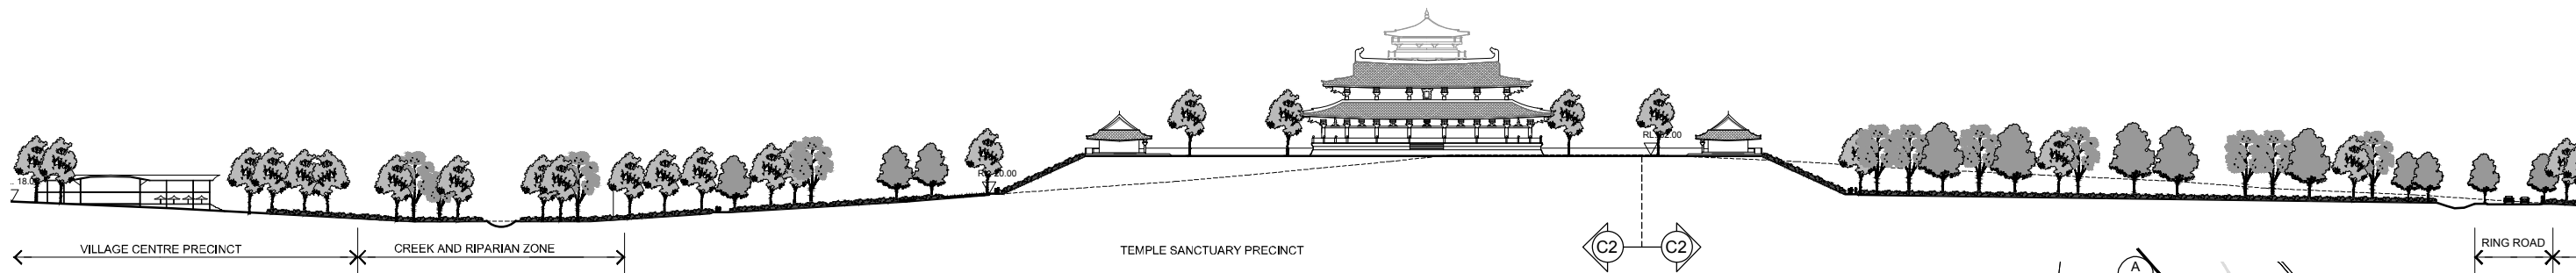


C1 SITE SECTION C1

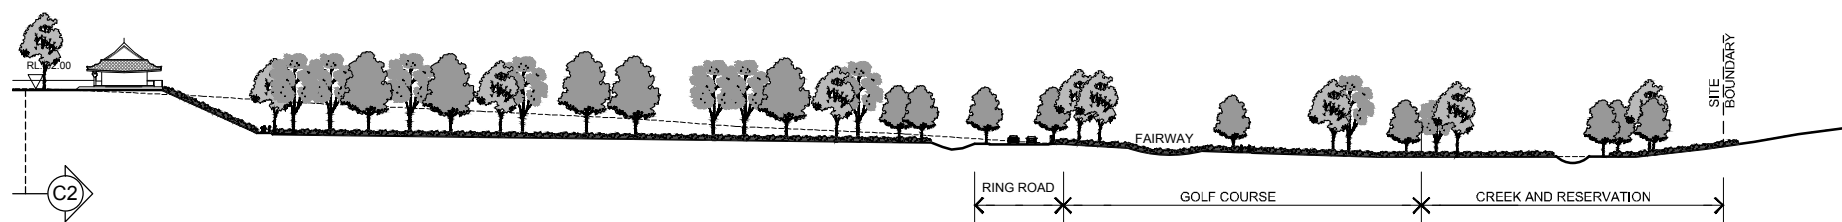

C2 SITE SECTION C2



SITE PLAN 1 : 50,000 @ A3

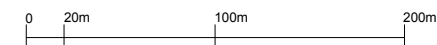

1:2000 @ A3  
1:1000 @ A1