

Upgrade of the Princes Highway from Kinghorne Street to Forest Road, South Nowra Approved design

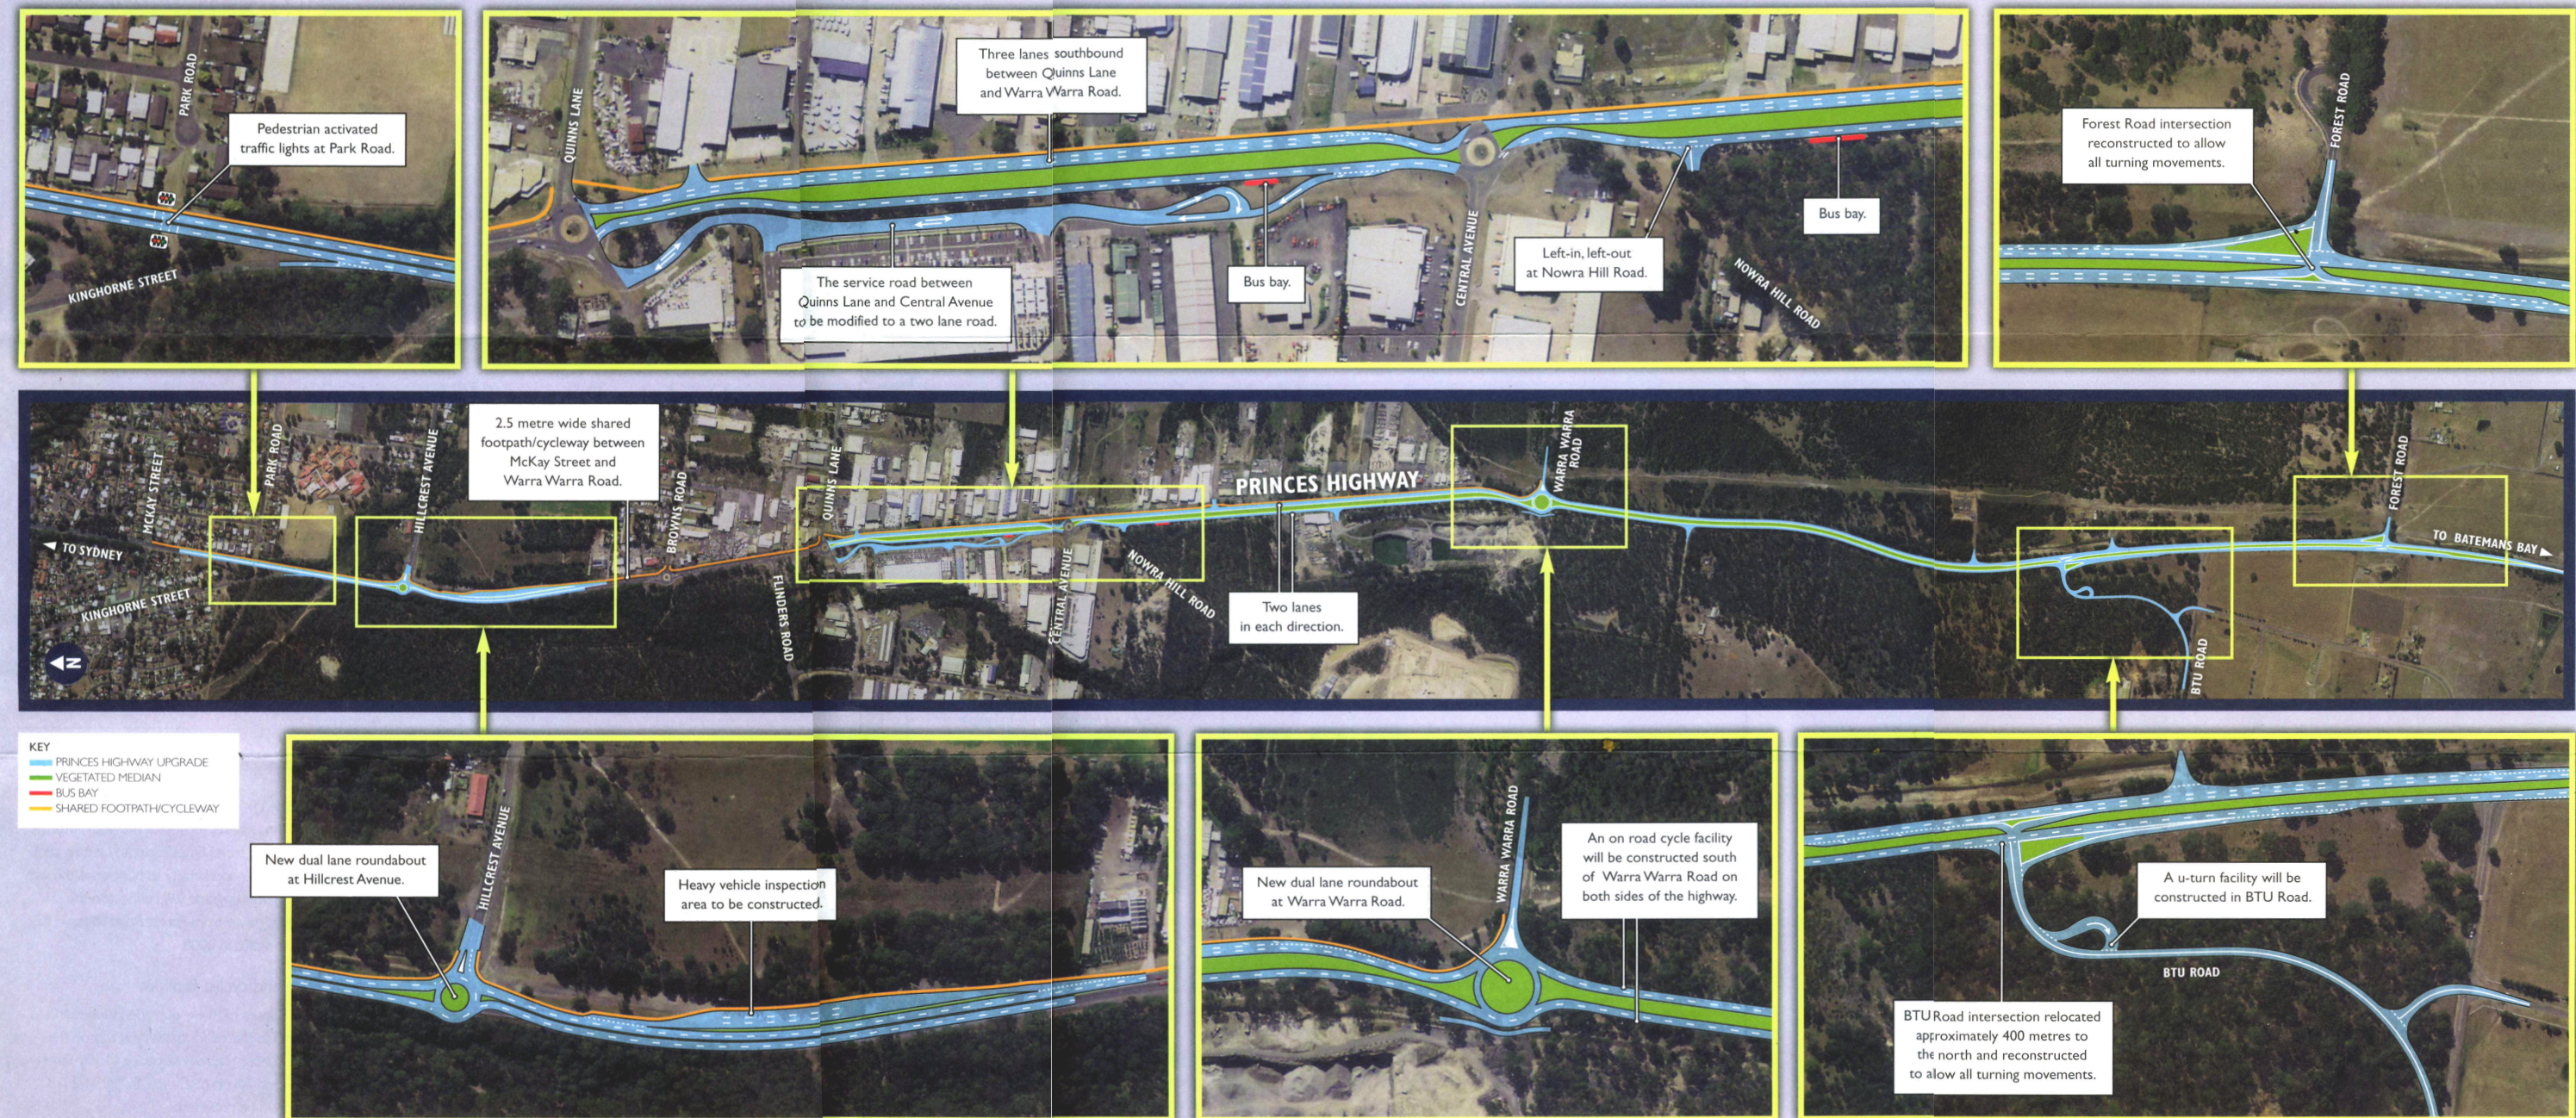


FIGURE 7
UPGRADE OF THE PRINCES HIGHWAY FROM
KINGHORNE STREET TO FOREST ROAD,
SOUTH NOWRA
APPROVED DESIGN