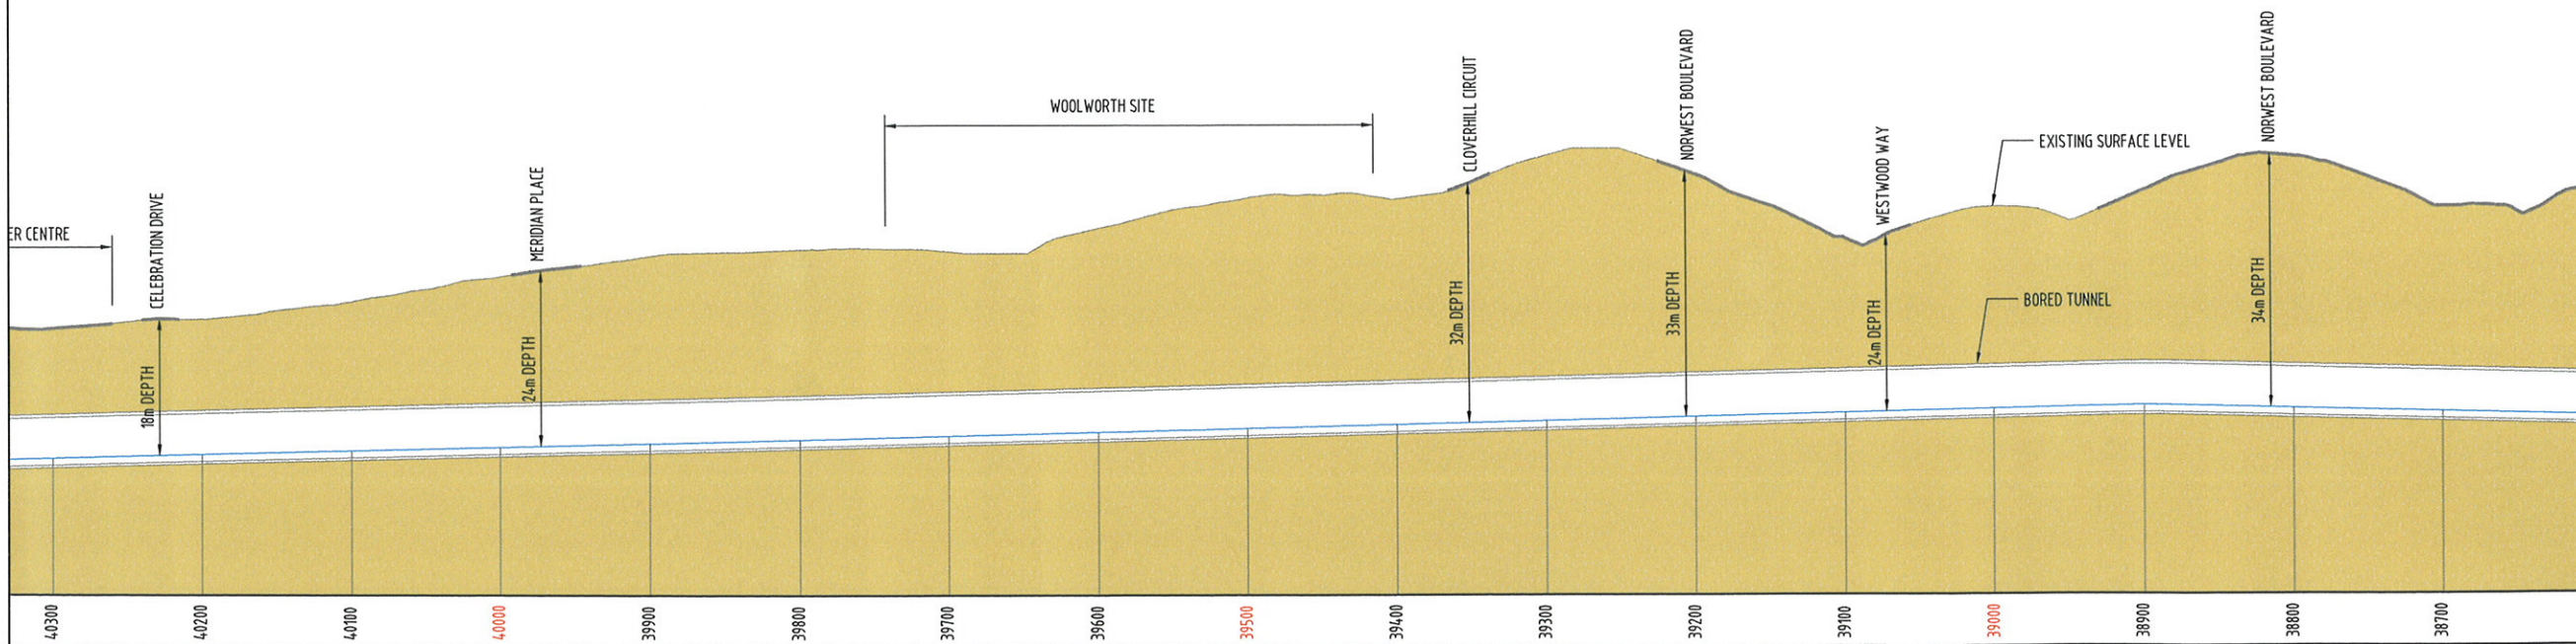


**LEGEND**

- NWRL RAIL CORRIDOR
 — APPROVED EPPING TO PARRAMATTA RAIL CORRIDOR

PLAN

SCALE 1:5000 AT A3

**LONG SECTION**


INDICATIVE ONLY AND SUBJECT TO DETAILED DESIGN
 SCALE 1:5000 H SCALE 1:1000 V AT A3

PRELIMINARY ISSUE
 NOT FOR CONSTRUCTION

REV	DATE	DESCRIPTION	DRAWN	CHECK	DESIGN	VERIFY
A	02.05.07	ISSUED FOR INFORMATION	CZ		JS	

© Parsons Brinckerhoff Australia Pty Limited ("PB")
 Copyright in the drawings, information and data recorded in this document ("the information") is the property of PB. This document and the information are solely for the use of the authorised recipient and this document may not be used, copied or reproduced in whole or part for any purpose other than that for which it was supplied by PB. PB makes no representation, undertakes no duty and accepts no responsibility to any third party who may use or rely upon this document or the information.

NCSI certified Quality System to ISO 9001

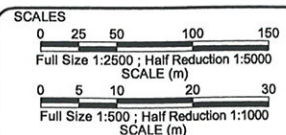

A1 ORIGINAL
 DO NOT SCALE THIS DRAWING - USE FIGURED DIMENSIONS ONLY
 APPROVED FOR AND ON BEHALF OF
 PARSONS BRINCKERHOFF AUSTRALIA PTY LIMITED

PARSONS BRINCKERHOFF
 100 YEARS
 Adelaide, Bendigo, Brisbane, Melbourne, Newcastle, Perth, Singleton, Sunshine Coast and Sydney
 Level 27, Ernst & Young Centre
 600 George Street
 Sydney NSW 2000
 GPO BOX 5394
 Sydney NSW 2001
 Australia
 Telephone +61 2 9272 5100
 Facsimile +61 2 9272 5101
 Email: sydney@pb.com.au

CLIENT
 Transport Infrastructure Development Corporation

PROJECT			
NORTH WEST RAIL LINK			
NWRL ALIGNMENT CORRIDOR			
CH 38km600 TO CH 40km300			
SHEET 10 OF 14			
PROJECT No.	DISCIPLINE	NUMBER	REV.
2152063A	- TRA -	S130	A