




FIGURE 3

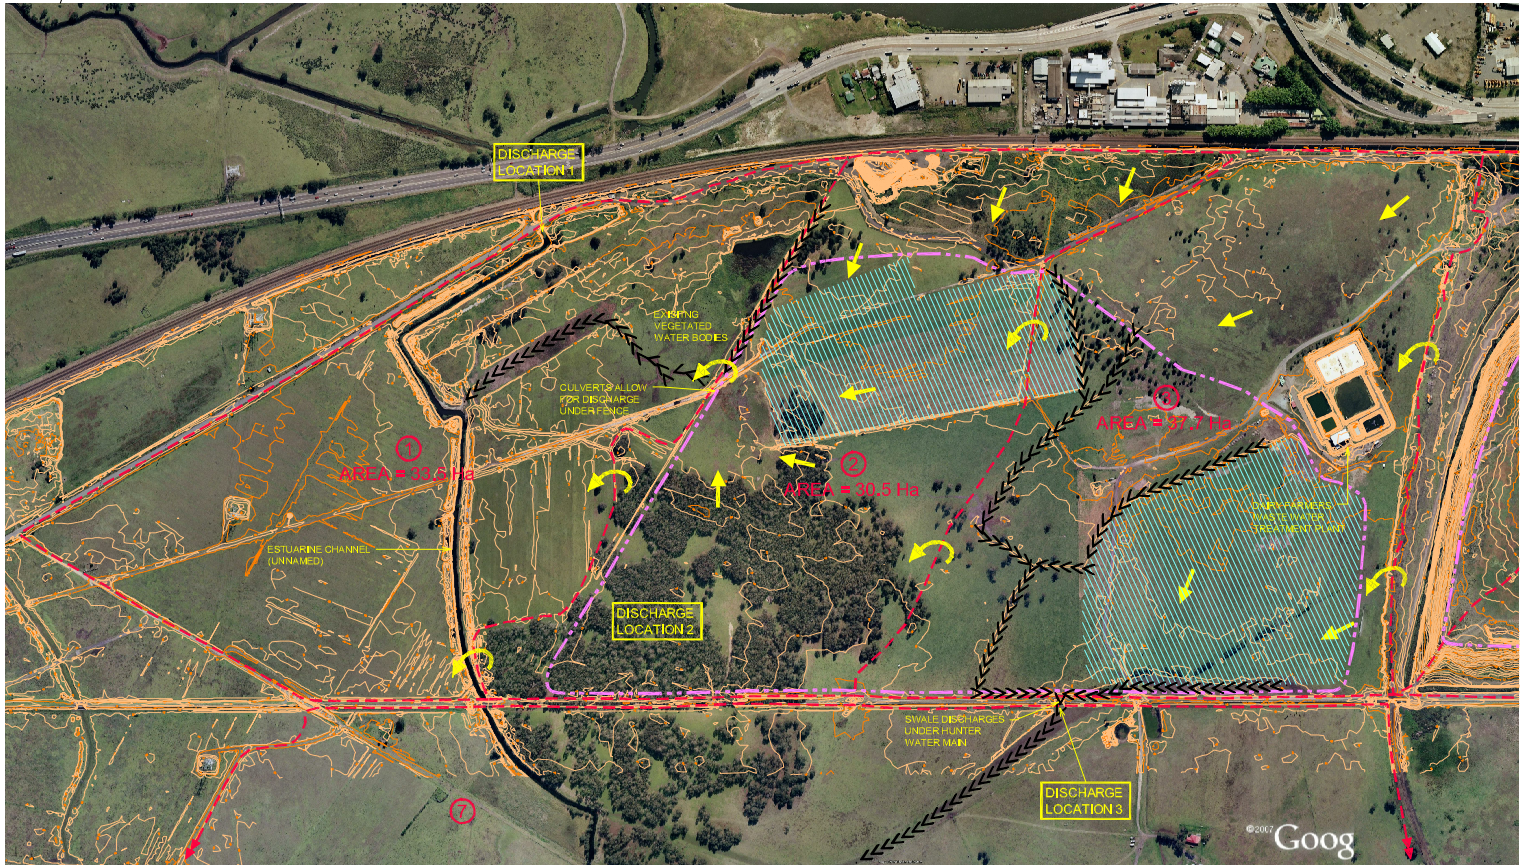

LEGEND

- CATCHMENT BOUNDARY
- EXISTING SWALE
- ACTUAL EXISTING WASTE WATER IRRIGATION AREAS
- ESTIMATED OVERLAND FLOW DIRECTION
- OVERFLOW TO ADJACENT CATCHMENT
- OVERFLOWS EXISTING MAJOR CONTOURS (1m INTERVAL)
- EXISTING MINOR CONTOURS (0.2m INTERVAL)
- SUB-CATCHMENT NUMBER
- SIGNIFICANT DISCHARGE LOCATION
- EXISTING LICENCED WASTEWATER IRRIGATION AREA



0 200m
1:5000

0:\301020\03465 - QR TSF (GS)\12.0 Drawings\12.01 Civil Infrastructure\CAD\STORMWATER FIGURES\FIG 3_EXISTING HYDROLOGY.dwg 20/08/2012

EXISTING HYDROLOGY
TRAIN SUPPORT FACILITY
SHEET 1 OF 2