
	— R0AD 4 P CH 33.08 RL 50.63										
DATUM RL. 29.00											
VERTICAL ALIGNMENT	/	L=2 G=-	8.08n 3%		:5 L/=1	0m					
HORIZONTAL ALIGNMENT										L='	178.6
LEVEL DIFFERENCE CUT – / FILL +	0.33 -	-0.21	-0.30	- 0.64	-0.76	- 0.87	- 0.77	-0.65	- 0.64	-0.65	-0.75
DESIGN SURFACE LEVEL	51.624 -	51.324	51.024	50.728	50.657	50.563	50.463	50.363	50.263 -	50.163	50.063 -
EXISTING SURFACE LEVEL	51.30 -	51.53	51.33	51.37	51.42	51.43	51.23 -	51.02	50.90	50.81	50.82
CHAINAGE	- 0.0.0	10.00	20.00	30.00	33.08	4 0.00	50.00	60.00	70.00	80.00	00.06

LONGITUDINAL SECTION - ROAD 3 HORZ 1:1000 VERT 1:200

						0 2 4 6 8 10m
С	CONCEPT DESIGN TO ACCOMPANY S75W APPLICATION	SA	AM*	CM*	13.11.12	SCALE 1:200 AT ORIGINAL SIZE (VERTICAL)
В	CONCEPT DESIGN REVISED TO REFERENCE METCASH APPLICATION	SA	CM*	CM*	15.09.10	0 10 20 30 40 50m
Α	CONCEPT DESIGN TO ACCOMPANY DEVELOPMENT APPLICATION	SA	FC*	CM*	08.07.09	
No	Revision Note: * indicates signatures on original issue of drawing or last revision of drawing	Drawn	Job Manager	Project Director	Date	SCALE 1:1000 AT ORIGINAL SIZE (HORIZONTAL)

Plot Date: 13 November 2012 - 3:25 PM Plotted by: Luke Schlitter

Cad File No: G:\21\18115\CADD\Drawings\21-18115-DA009.dwg

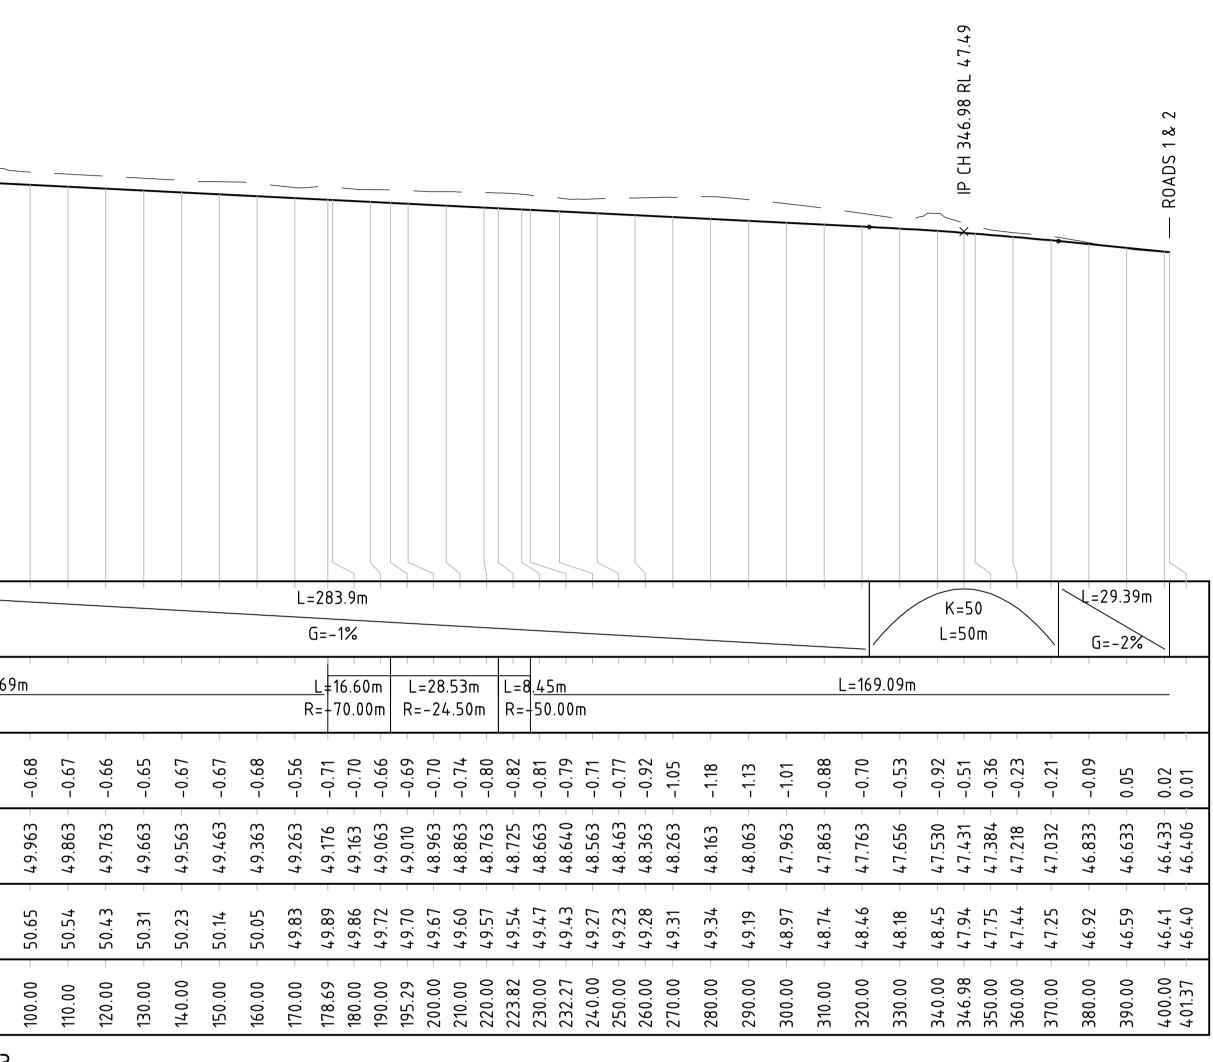

+ Goodman	Level 6, 20 Smith Street Parramatta NSW 2150 AustraliaTh GH GHPO Box 788 Parramatta NSW 2124for for 	DO NOT SCALE	Drawn S. ATKINS	Designer J. MENG SOO		GOODMAN			
		GHD's client (and any other person who GHD has agreed can use this document)	Drafting Check	Design Check	Project				
				•	Title	CIVIL WORKS ROAD 3 LONGITUDINAL SECTION			
		for the purpose for which it was prepared and must not be used by any other person or for any other purpose.	Scale AS SHOWN	This Drawing must not be used for Construction unless signed as Approved	Original Siz	Drawing No: 21-18115-DA009 Rev: C			

PRELIMINARY