\square
. K
\

						0 2 4 6 8 10m
С	CONCEPT DESIGN TO ACCOMPANY S75W APPLICATION	SA	AM*	CM*	13.11.12	SCALE 1:200 AT ORIGINAL SIZE (VERTICAL)
В	CONCEPT DESIGN REVISED TO REFERENCE METCASH APPLICATION	SA	CM*	CM*	15.09.10	0 10 20 30 40 50m
Α	CONCEPT DESIGN TO ACCOMPANY DEVELOPMENT APPLICATION	SA	FC*	CM*	08.07.09	
No	Revision Note: * indicates signatures on original issue of drawing or last revision of drawing	Drawn	Job Manager	Project Director	Date	SCALE 1:1000 AT ORIGINAL SIZE (HORIZONTAL)

Plot Date: 13 November 2012 - 3:25 PM Plotted by: Luke Schlitter

Cad File No: G:\21\18115\CADD\Drawings\21-18115-DA012.dwg


		DO NOT SCALE	Drawn S. ATKINS	Designer J. MENG SOC
	Level 6, 20 Smith Street Parramatta NSW 2150 Australia PO Box 788 Parramatta NSW 2124	Conditions of Use.	Drafting Check	Design Check
PO E T 61		This document may only be used by GHD's client (and any other person who GHD has agreed can use this document)	Approved (Project Director) Date	
	T 61 2 8898 8800 F 61 2 8898 8810 E sydmail@ghd.com W www.ghd.com	for the purpose for which it was prepared and must not be used by any other person or for any other purpose.	Scale AS SHOWN	This Drawing must not b used for Construction un signed as Approved

VELOPMEN

 \mathbb{N}

 \sim

 \checkmark

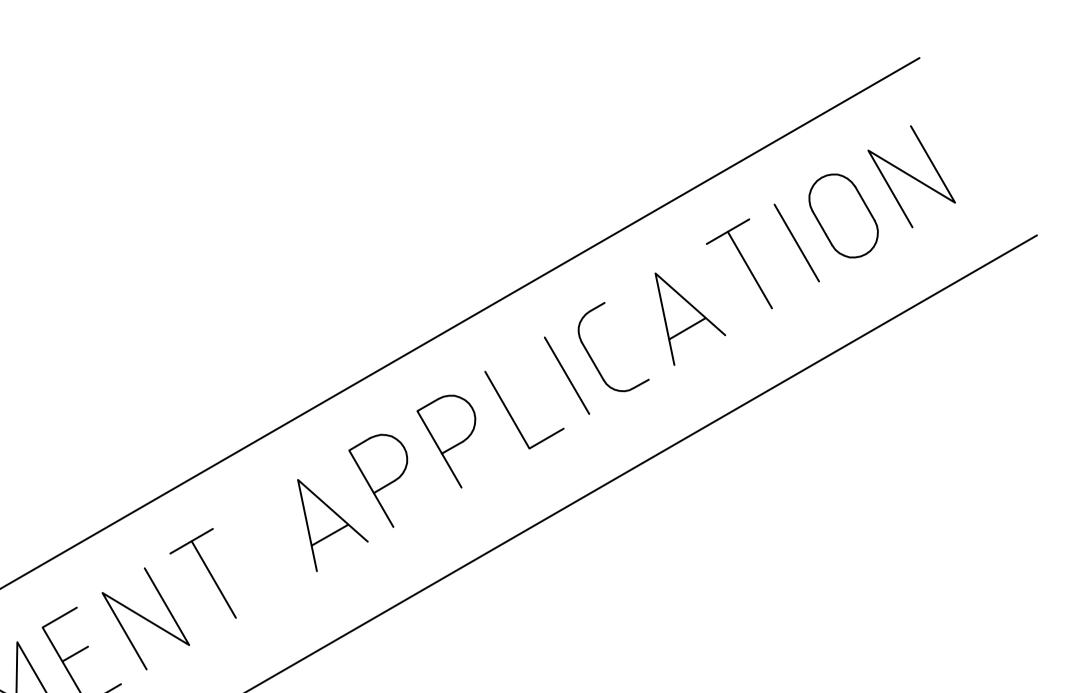

PRELIMINARY

00	Client	GOODMAN		
	Project	BUNGARRI	BEE ESTATE - HUNTINGWOOD	D WEST
	Title	CIVIL WOR	KS	
		ROAD 6 LO	NGITUDINAL SECTION	
ot be n unless	Original Size	Drawing No:	21-18115-DA012	Rev: C