



- LEGEND**
- BUILDING PAD
 - MINIMUM 1% FALL PROVIDED BEFORE FINAL LOT GRADING
 - FINISHED BULK EARTHWORKS SURFACE LEVEL
 - FSL
 - SITE BOUNDARY
 - EASTERN CREEK 1 IN 100 YEAR FLOOD EXTENT
 - EASTERN CREEK TOP OF BANK
 - EASTERN CREEK 40m WIDE RIPARIAN CORRIDOR
 - EASTERN CREEK 10m WIDE RIPARIAN BUFFER
 - EXISTING CONTOUR
 - PROPOSED CONTOUR

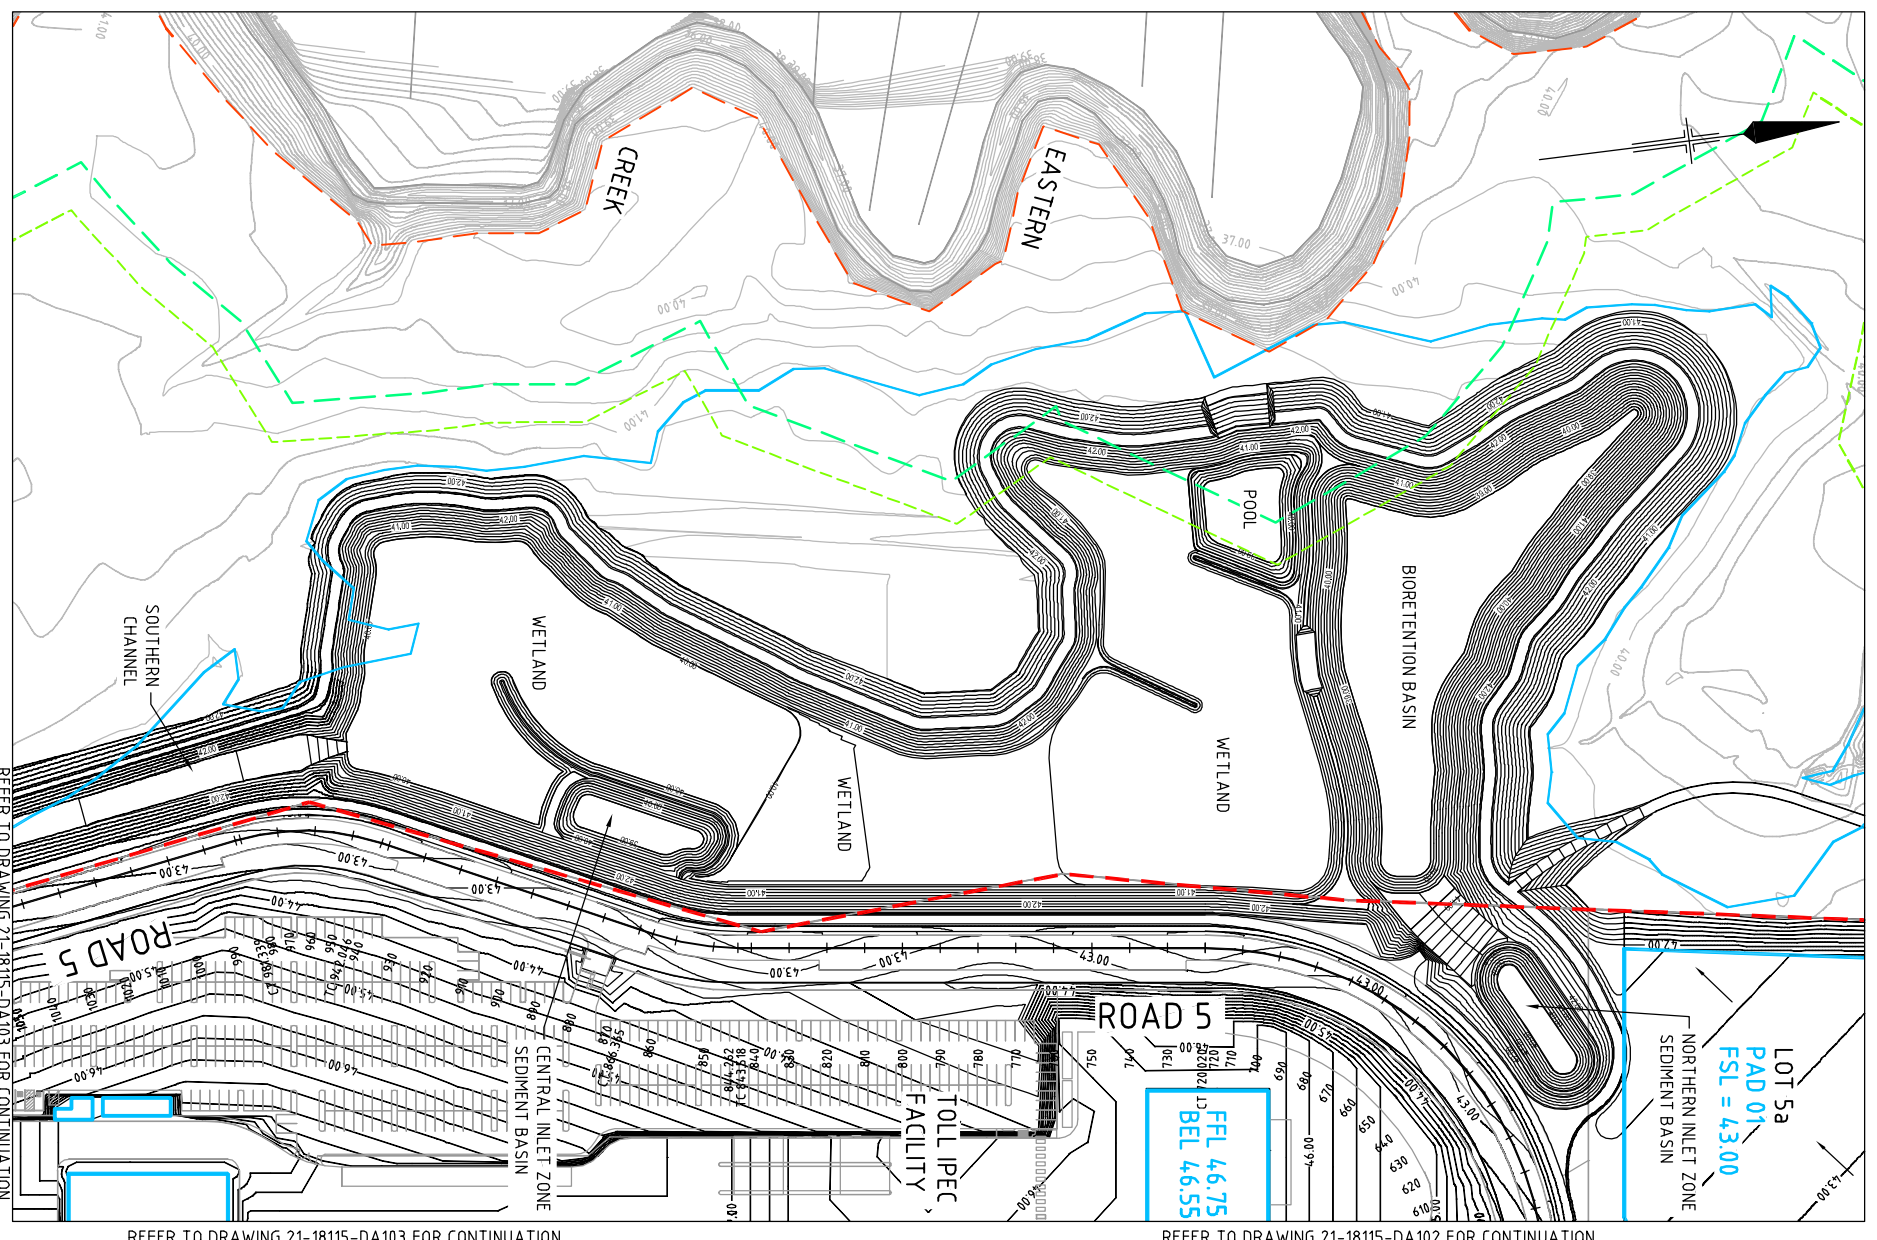

No.	Revision	Note	Drawn	Checked	Job Manager	Design Date
E		CONCEPT DESIGN REVISED TO INCLUDE TOLL IPEC CHANGES	SA	AM*	CM*	06.11.12
D		CONCEPT DESIGN TO ACCOMPANY STWV APPLICATION	SA	AM*	CM*	01.11.12
C		CONCEPT DESIGN REVISED TO SHOW METCASH DETAILS	LD	CM*	CM*	29.11.10
B		CONCEPT DESIGN REVISED TO REFERENCE METCASH APPLICATION	SA	CM*	CM*	15.09.10
A		CONCEPT DESIGN TO ACCOMPANY DEVELOPMENT APPLICATION	SA	FC*	CM*	08.07.09

Print Date: 6 November 2012 - 2:21 PM
 Plotted by: Steve Adams
 Cad File No: G32118150CAD000Drawing21-18115-DNA104.dwg

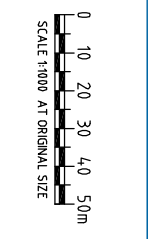

GHD
 Level 6, 20 Smith Street Parramatta NSW 2150 Australia
 PO Box 788 Parramatta NSW 2124
 T 61 2 8898 8800 F 61 2 8898 8810
 E sydney@ghd.com W www.ghd.com

DO NOT SCALE

Conditions of Use:
 This document may only be used by GHD's client (and any other person who has been authorised in writing by GHD) and must not be used by any other person or for any other purpose.

Drawn	Checked	Design	Checked
S. ATKINS		J. MENS SOO	

Client: **GOODMAN BUNGARRIBEE ESTATE - HUNTINGWOOD WEST**
 Project: **BULK EARTHWORKS PLAN - SHEET 3 OF 3**
 Drawing No: **21-18115-DA104**
 Rev: **E**

PRELIMINARY