
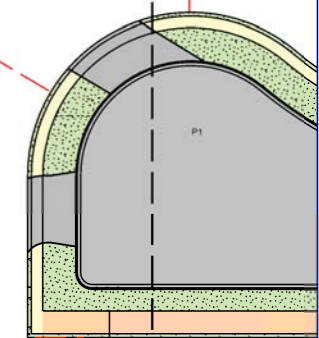


ADJOINS LD DA 1010

ADJOINS LD DA 1013

ADJOINS LD DA 1018

ADJOINS LD DA 1014

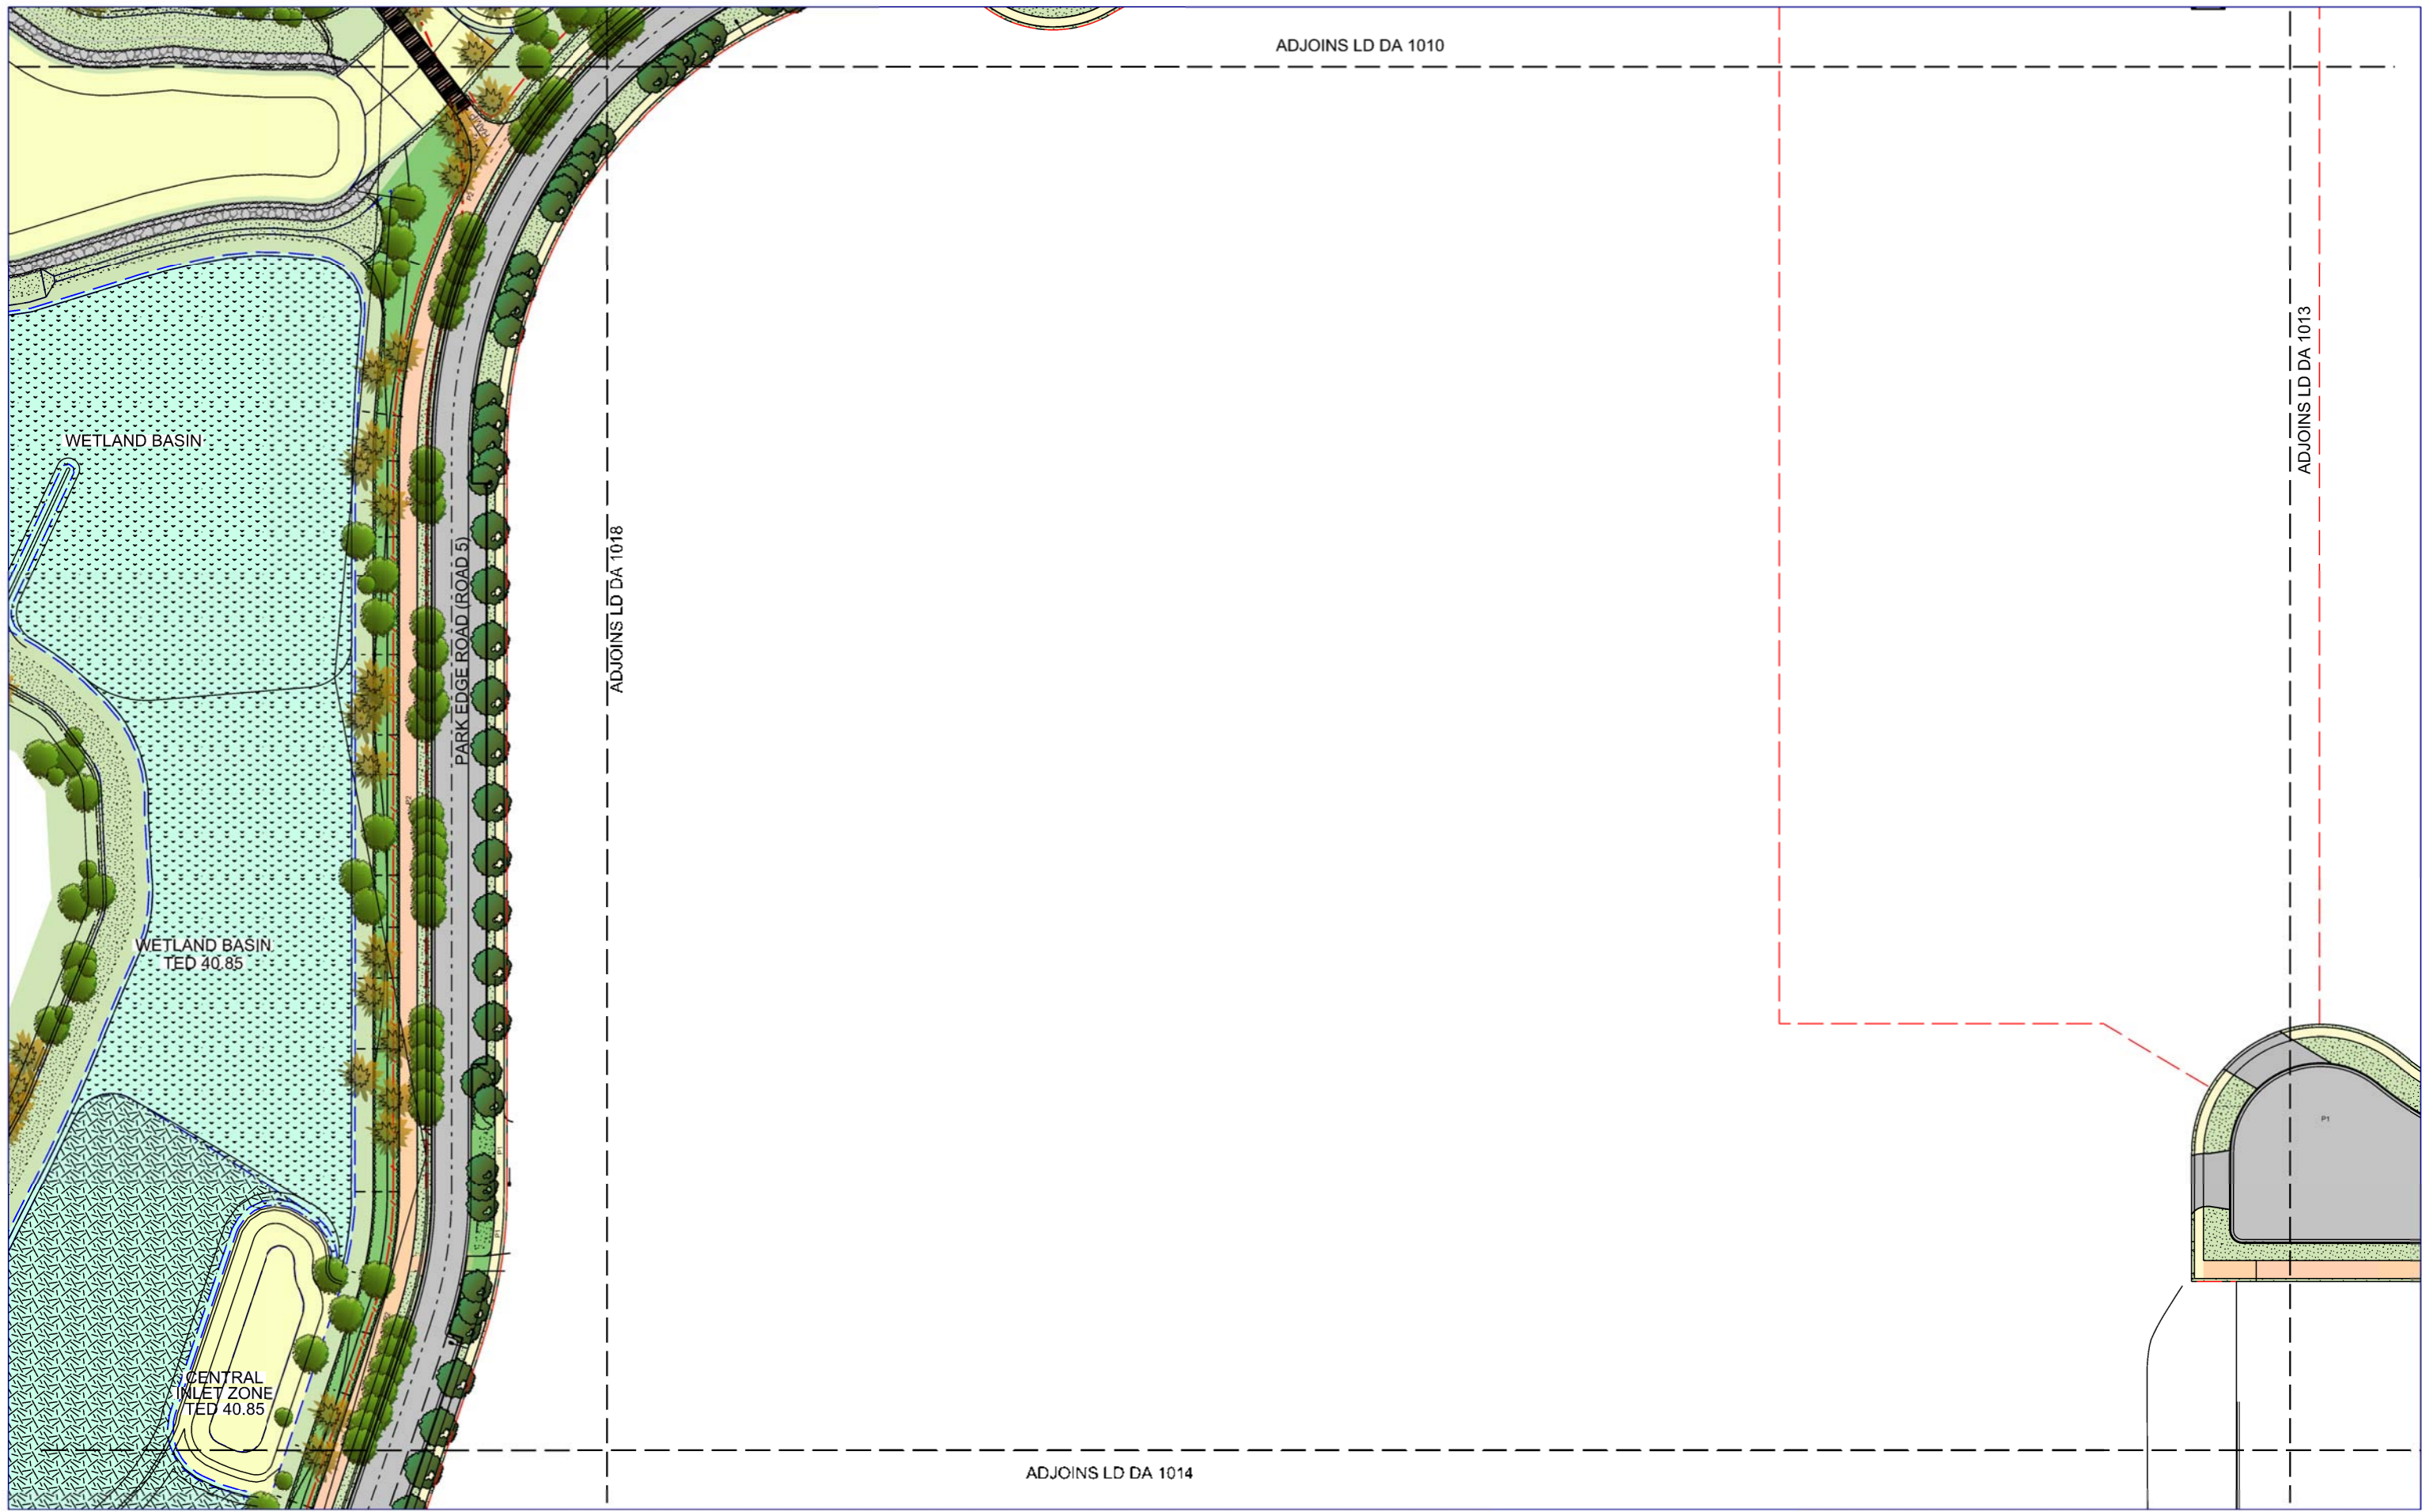

Rev. No.	Description	Date	Drawn	Approved
00	ISSUE FOR SECTION 75	6/11/12	ABS	ME

LEGEND

- Development Boundary
- Proposed Property Boundaries
- 1 in 100 yr flood level
- Pedestrian Path
- Shared Path / Cycleway
- Existing Street / Highway Lighting
- New Street Lighting

TREE PLANTING

- Large Street Tree (Road 4)
- Medium Street Tree (Road 1, 2, 3 & 5)
- Eco verge Tree
- Wetland Tree
- Existing Vegetation

PLANTING

- Native Garden Bed
- 75mm Woodchip mulch over 150mm topsoil over 150mm cultivated subgrade
- Turf
- 150 topsoil over 150 cultivated subgrade
- Wetland Basin
- 150 topsoil
- Eco Verge
- Gravel mulch over Filter soil over Saturated zone
- Bioretention Basin
- Filter soil over saturated zone
- Inlet Zone (Refer engineers drawings)

DEVELOPMENT APPLICATION

TRACT CONSULTANTS PTY LTD
 ACN 055 213 845
 LEVEL 8, 80 MOUNT STREET
 NORTH SYDNEY
 NEW SOUTH WALES 2060 AUSTRALIA
 TELEPHONE 02 9564 3723
 FACSIMILE 02 9564 3825
 E-mail sydney@tract.net.au

Client

Goodman

Tract

BUNGARRIBEE INDUSTRIAL ESTATE
 INFRASTRUCTURE WORKS
LANDSCAPE PLAN
 Sheet 3 of 9

Drawn	Checked	Approved	Scale	Date
ABS	ME	GG	1:500 @ A1	6/11/12
Project Number	Drawing Number	Revision		
2120489	LD 1012	00		