


ADJOINS LD DA 1014

ADJOINS LD DA 1017

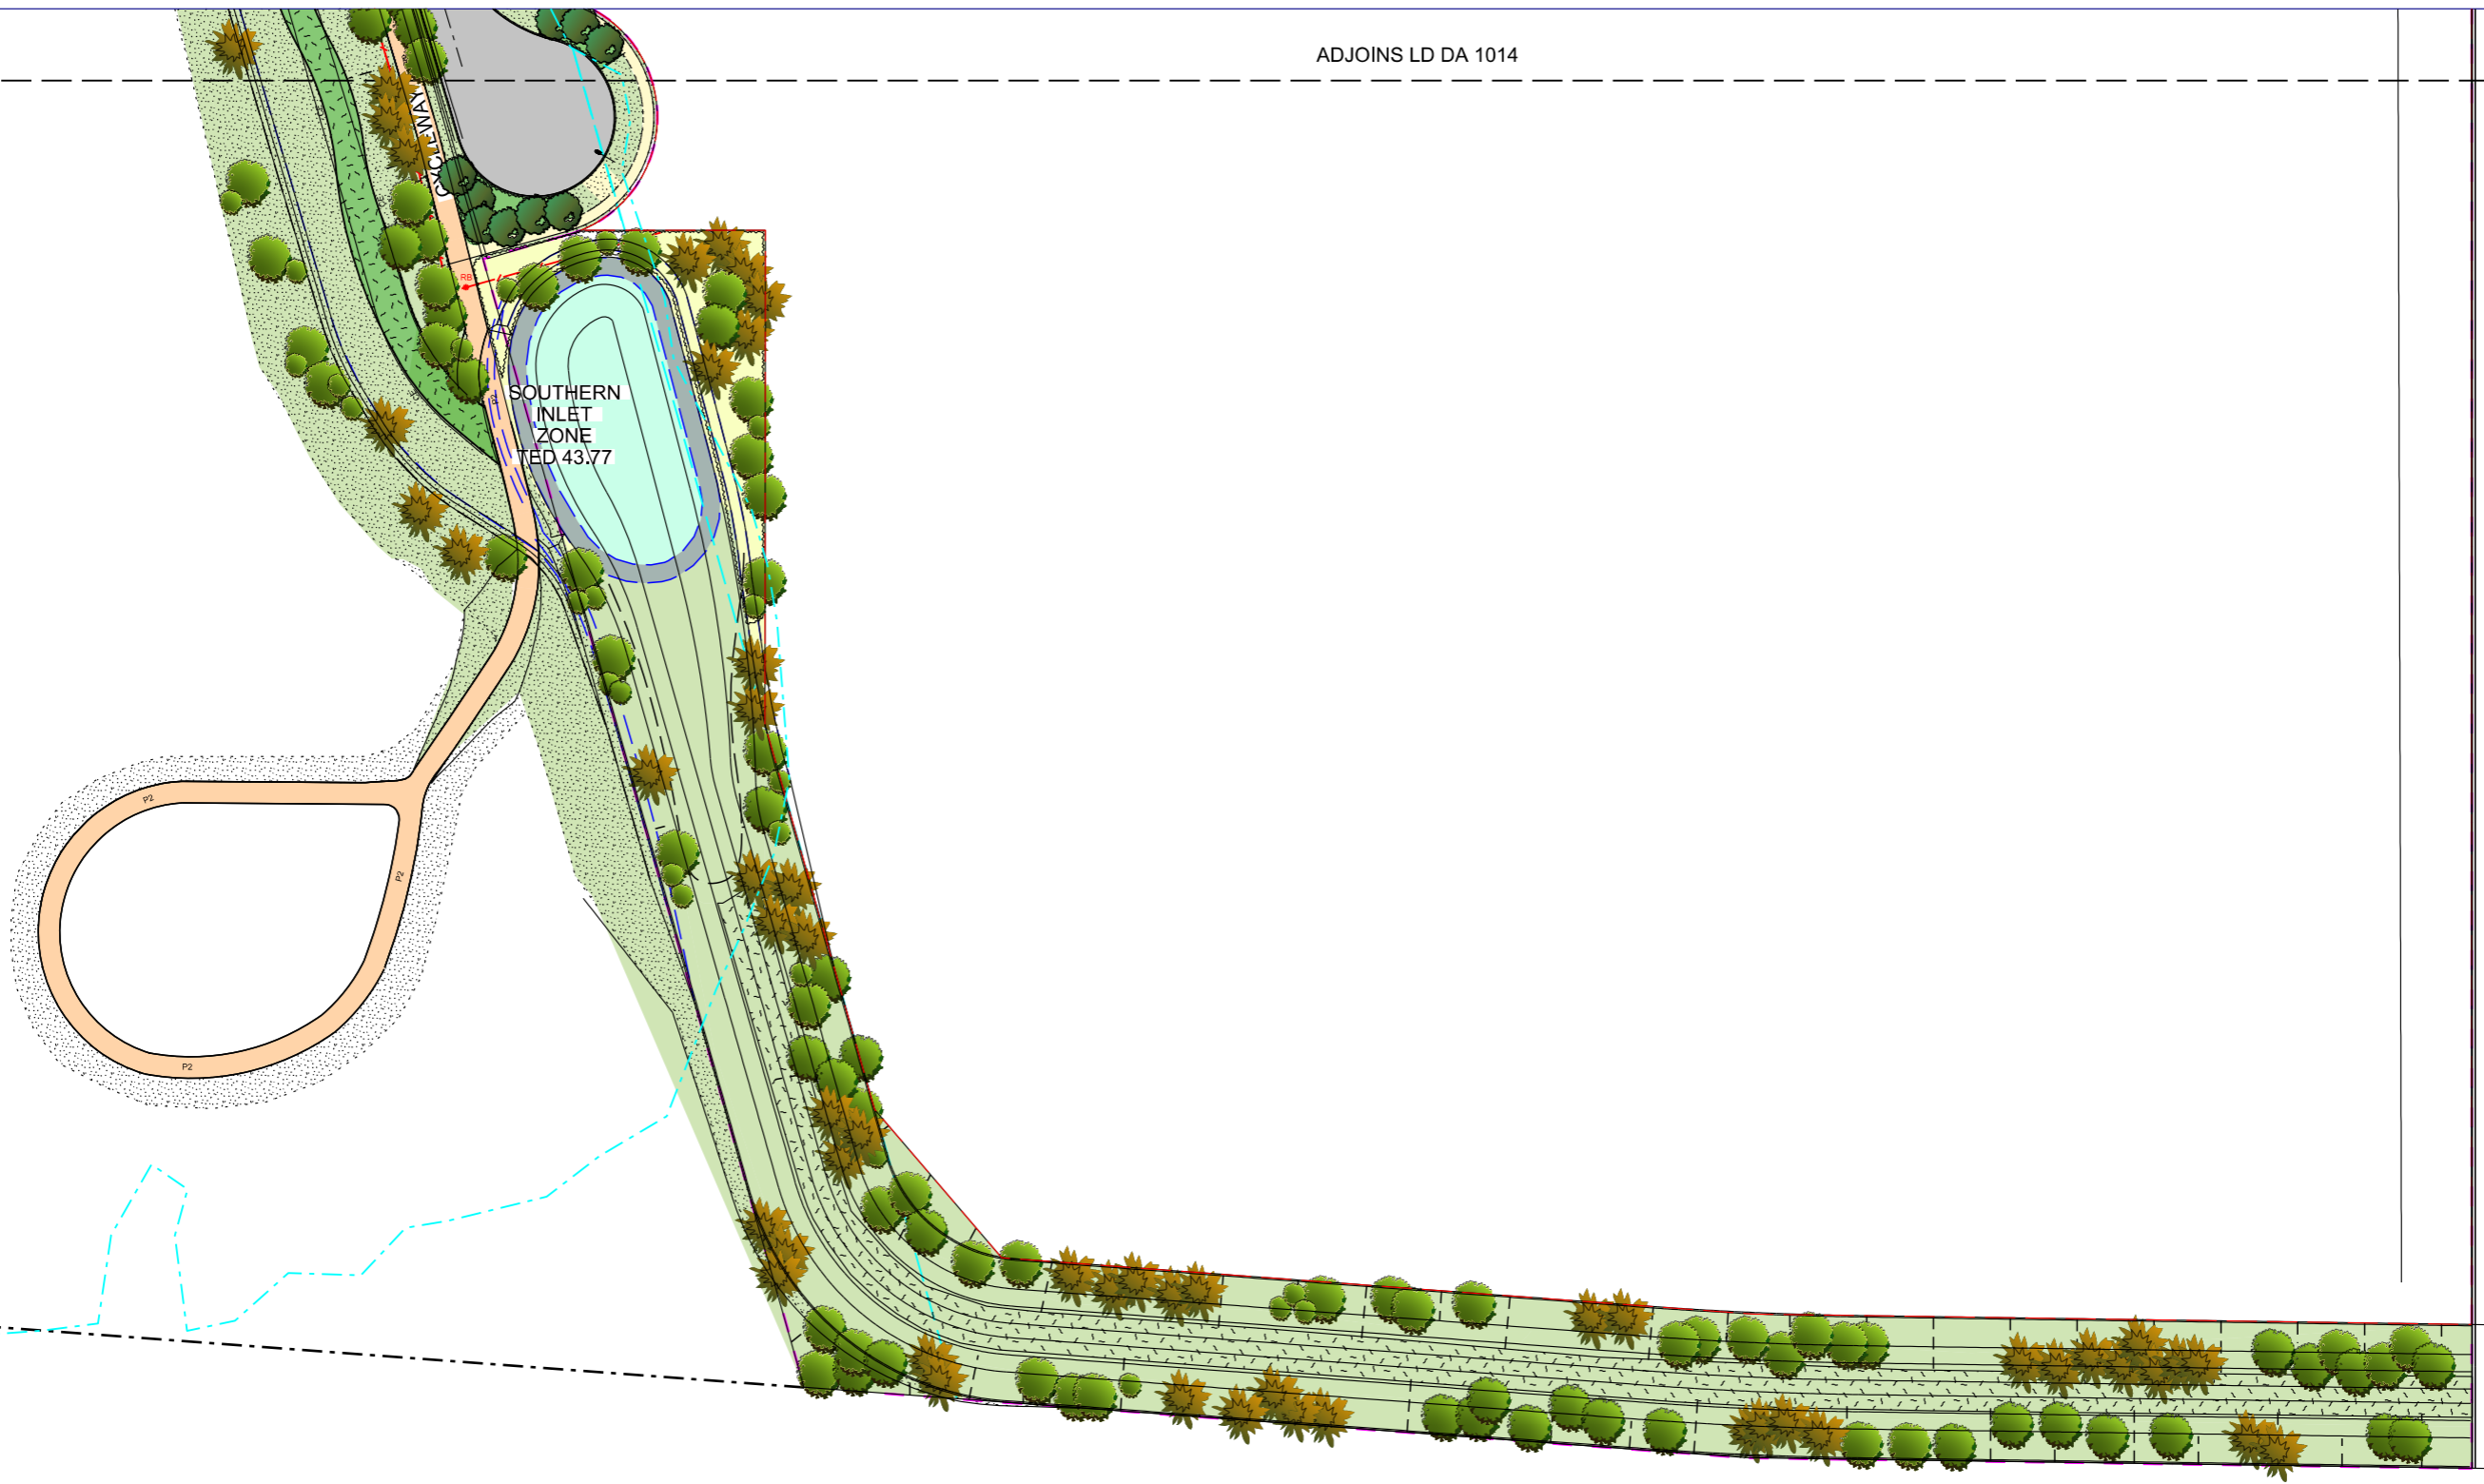

| Rev. No. | Description | Date | Drawn | Approved |
|----------|----------------------|---------|-------|----------|
| 00 | ISSUE FOR SECTION 75 | 6/11/12 | ABS | ME |
| | | | | |
| | | | | |
| | | | | |
| | | | | |

- LEGEND**
- Development Boundary
 - Proposed Property Boundaries
 - 1 in 100 yr flood level
 - Pedestrian Path
 - Shared Path / Cycleway
 - Existing Street / Highway Lighting
 - New Street Lighting

- TREE PLANTING**
- Large Street Tree (Road 4)
 - Medium Street Tree (Road 1, 2, 3 & 5)
 - Eco verge Tree
 - Wetland Tree
 - Existing Vegetation

- PLANTING**
- Native Garden Bed
 - 75mm Woodchip mulch over 150mm topsoil over 150mm cultivated subgrade
 - Turf
 - 150 topsoil over 150 cultivated subgrade
 - Wetland Basin
 - 150 topsoil

- Eco Verge
- Gravel mulch over Filter soil over Saturated zone
- Bioretention Basin
- Filter soil over saturated zone
- Inlet Zone (Refer engineers drawings)

DEVELOPMENT APPLICATION

TRACT CONSULTANTS PTY LTD
 ACN 055 213 942
 LEVEL 8, 80 MOUNT STREET
 NORTH SYDNEY
 NEW SOUTH WALES 2060 AUSTRALIA
 TELEPHONE 02 9564 3733
 FACSIMILE 02 9564 3825
 E-mail sydney@tract.net.au



BUNGARRIBEE INDUSTRIAL ESTATE INFRASTRUCTURE WORKS
LANDSCAPE PLAN
 Sheet 7 of 9

| Drawn | Checked | Approved | Scale | Date |
|----------------|---------|----------------|------------|----------|
| ABS | ME | GG | 1:500 @ A1 | 1/11/12 |
| Project Number | | Drawing Number | | Revision |
| 2120489 | | LD DA 1016 | | 00 |