


VERTICAL ALIGNMENT	L=32.22m G=1%	K=6.67 L=30m	L=98.16m G=-3.5%	K=3.08 L=20m	L=32.7m G=3%																				
HORIZONTAL ALIGNMENT	L=213.08m																								
LEVEL DIFFERENCE CUT - / FILL +	-0.07	0.09	0.28	0.52	0.76	0.53	0.43	0.33	-0.61	-1.04	-1.44	-1.89	-1.98	-2.14	-2.31	-2.42	-2.51	-2.58	-2.43	-2.22	-1.74	-1.07	-0.35	0.01	
DESIGN SURFACE LEVEL	48.963	49.011	49.111	49.211	49.306	49.291	49.266	49.127	48.817	48.467	48.117	47.767	47.417	47.067	46.717	46.367	46.017	45.667	45.350	45.287	45.309	45.559	45.859	46.159	46.405
EXISTING SURFACE LEVEL	49.09	49.02	48.94	48.79	48.53	48.74	48.70	48.48	49.07	49.15	49.21	49.31	49.05	48.86	48.68	48.44	48.18	47.93	47.71	47.53	47.30	46.93	46.51	46.39	
CHAINAGE	185.13	190.00	200.00	210.00	220.00	230.00	232.35	240.00	250.00	260.00	270.00	280.00	290.00	300.00	310.00	320.00	330.00	340.00	350.00	355.50	360.00	370.00	380.00	390.00	398.20

LONGITUDINAL SECTION - ROAD 1
HORZ 1:1000 VERT 1:200

PRELIMINARY

No	Revision	Note: * indicates signatures on original issue of drawing or last revision of drawing	Drawn	Job Manager	Project Director	Date
C		CONCEPT DESIGN TO ACCOMPANY S75W APPLICATION	SA	AM*	CM*	13.11.12
B		CONCEPT DESIGN REVISED TO REFERENCE METCASH APPLICATION	SA	CM*	CM*	15.09.10
A		CONCEPT DESIGN TO ACCOMPANY DEVELOPMENT APPLICATION	SA	FC*	CM*	08.07.09

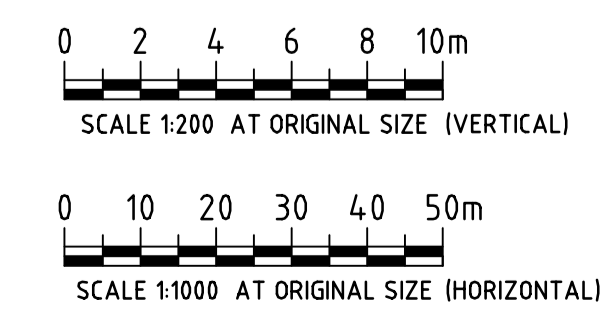

DO NOT SCALE Conditions of Use. This document may only be used by GHD's client (and any other person who GHD has agreed can use this document) for the purpose for which it was prepared and must not be used by any other person or for any other purpose.	Drawn S. ATKINS	Designer J. MENG SOO
	Drafting Check	Design Check
	Approved (Project Director) Date	
Scale AS SHOWN	This Drawing must not be used for Construction unless signed as Approved	

Client	GOODMAN
Project	BUNGARRIBEE ESTATE - HUNTINGWOOD WEST
Title	CIVIL WORKS ROAD 1 LONGITUDINAL SECTION
Original Size	A1
Drawing No:	21-18115-DA007
Rev:	C