

LEGEND

- Layout Option A - up to 106 Turbines
- Layout Option A - Internal Roads
- Collector Substation Options
- Switching Station Options
- Site Compound Options
- Internal Overhead Transmission Line
- External Overhead Transmission Line (with Options)
- 11 kV Distribution Line
- 132 kV Transmission Line
- Study Area
- Project Site
- Residences

COMPANY


CRUDINE RIDGE WIND FARM PTY LTD


TITLE

EXTERNAL TRANSMISSION LINE

DATE	SCALE	DWG NO	REV	VER
06 DEC 2011	1:30000	FIGURE 3.7	A	1
DRAWN BY	CHECKED BY	SHEET	JOB NO	SIZE
S ISHERWOOD	E MOUNSEY	1 OF 1	080401	A3



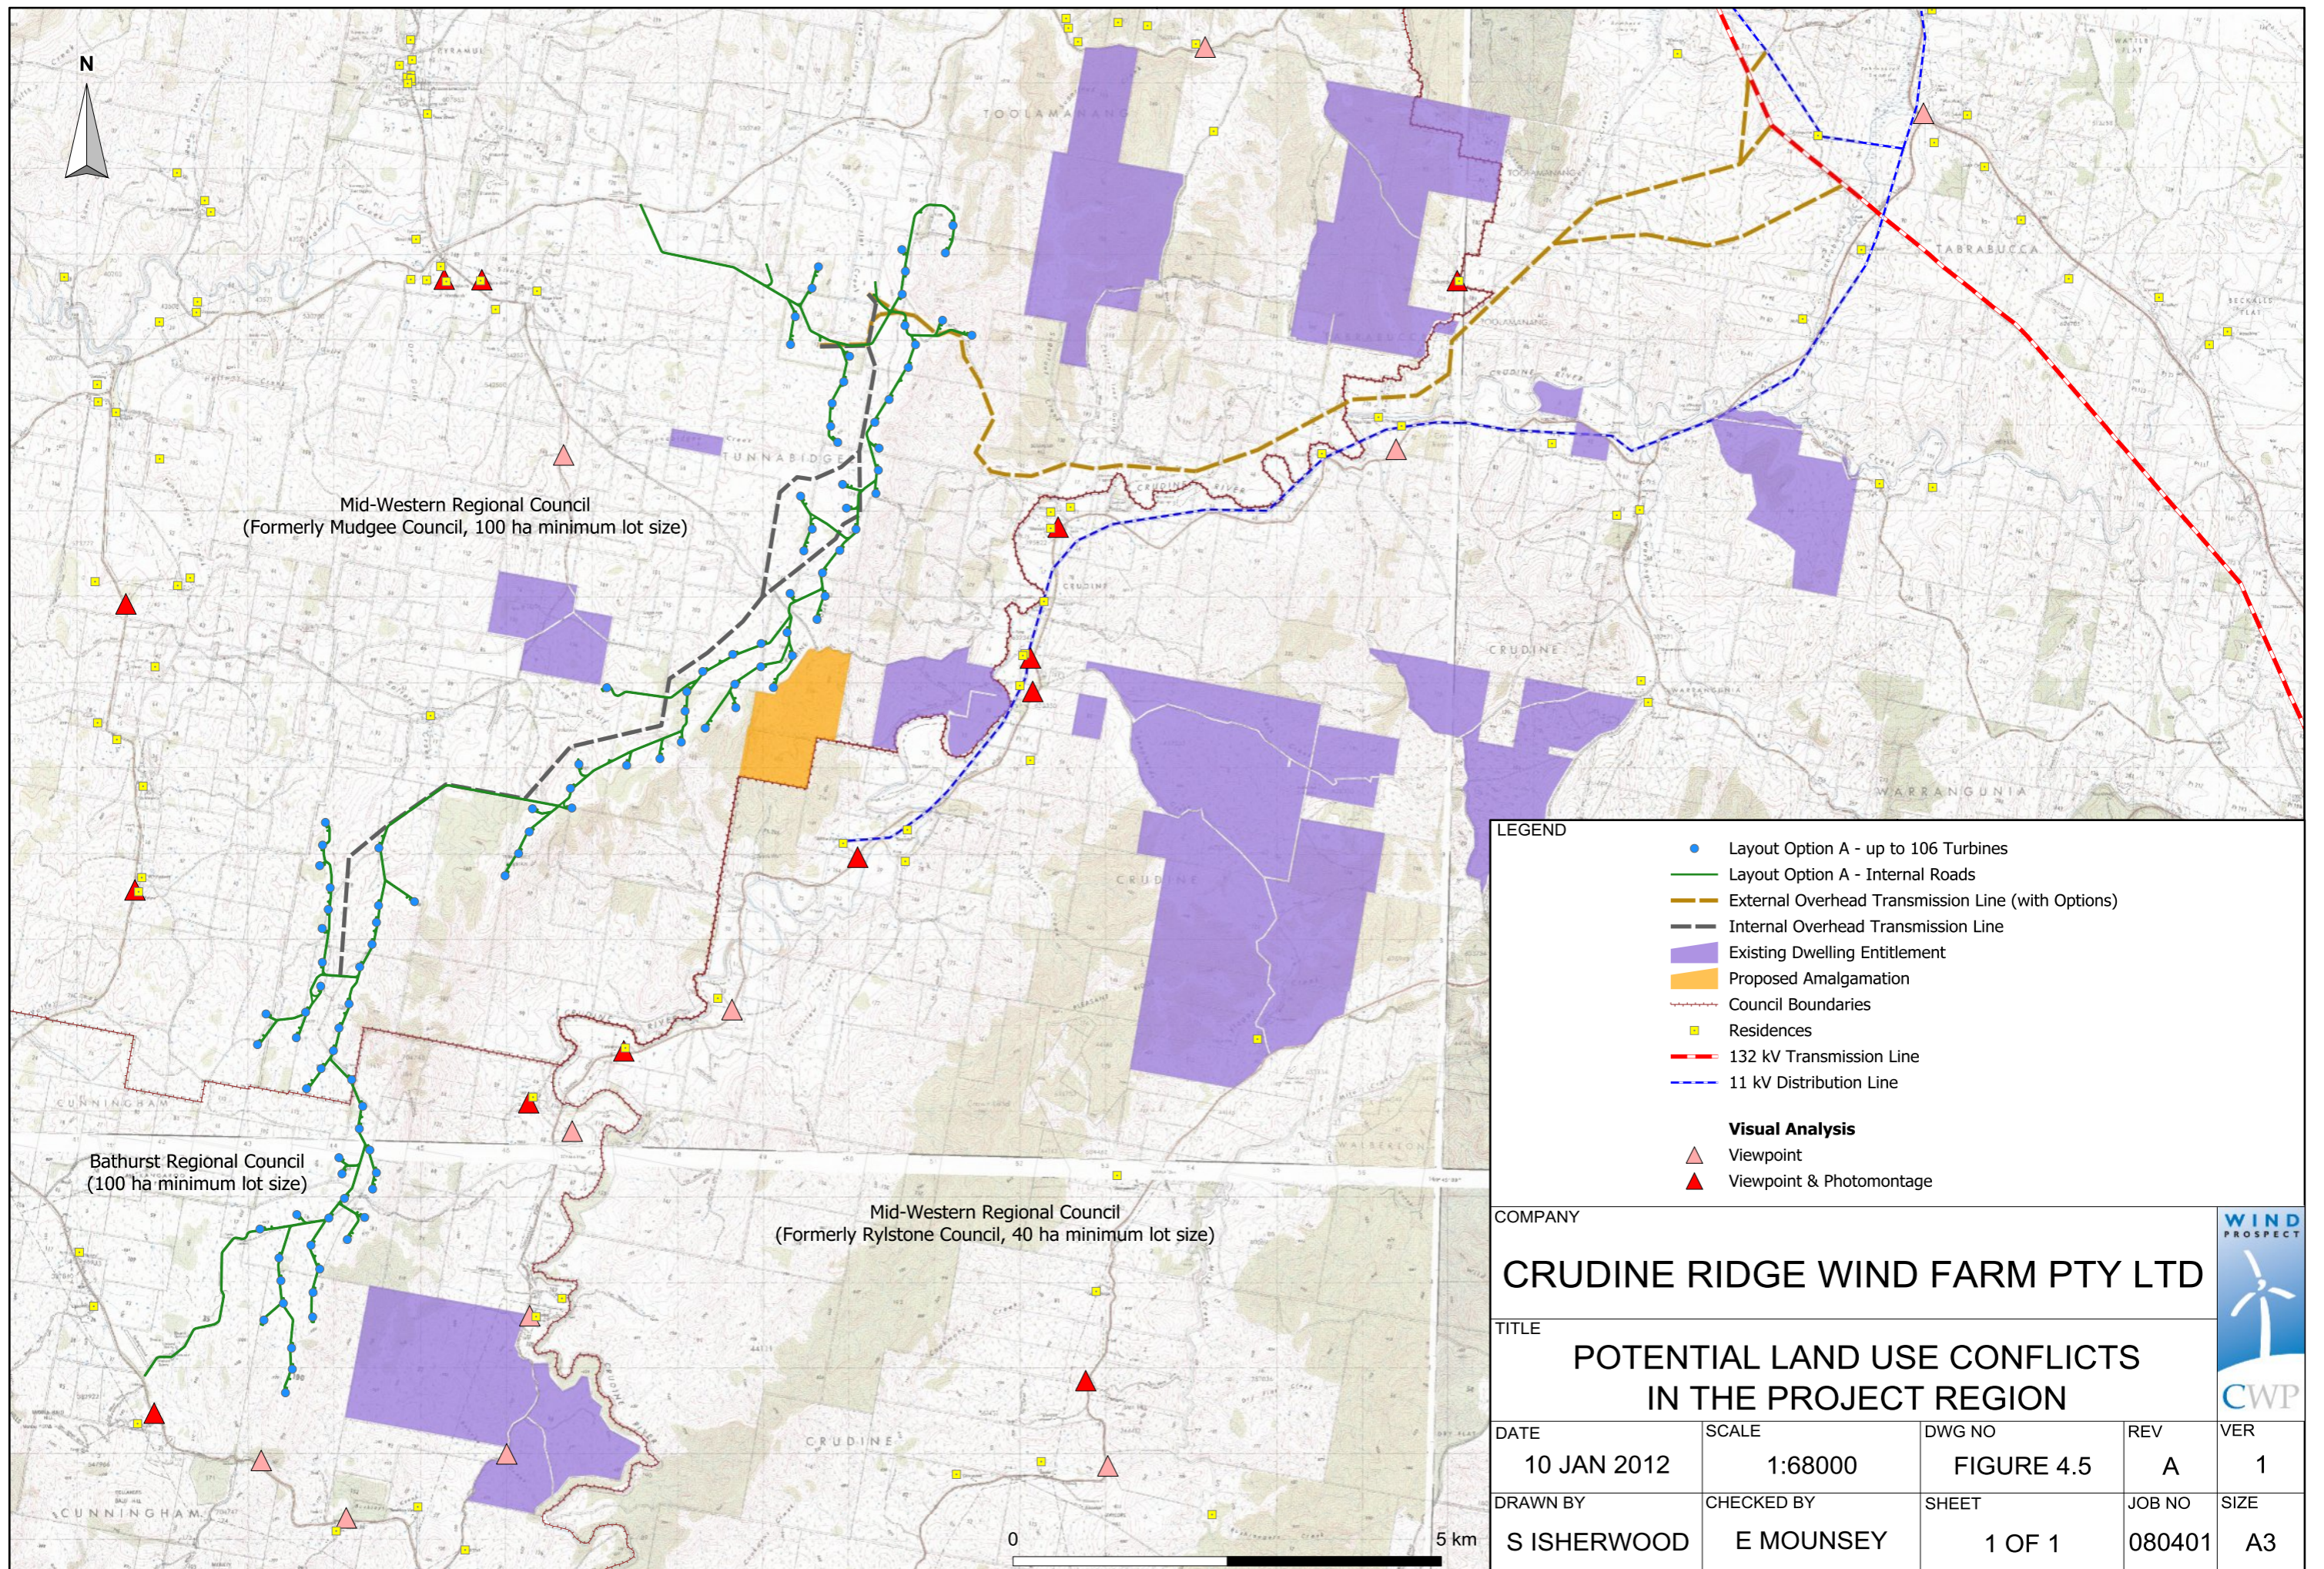

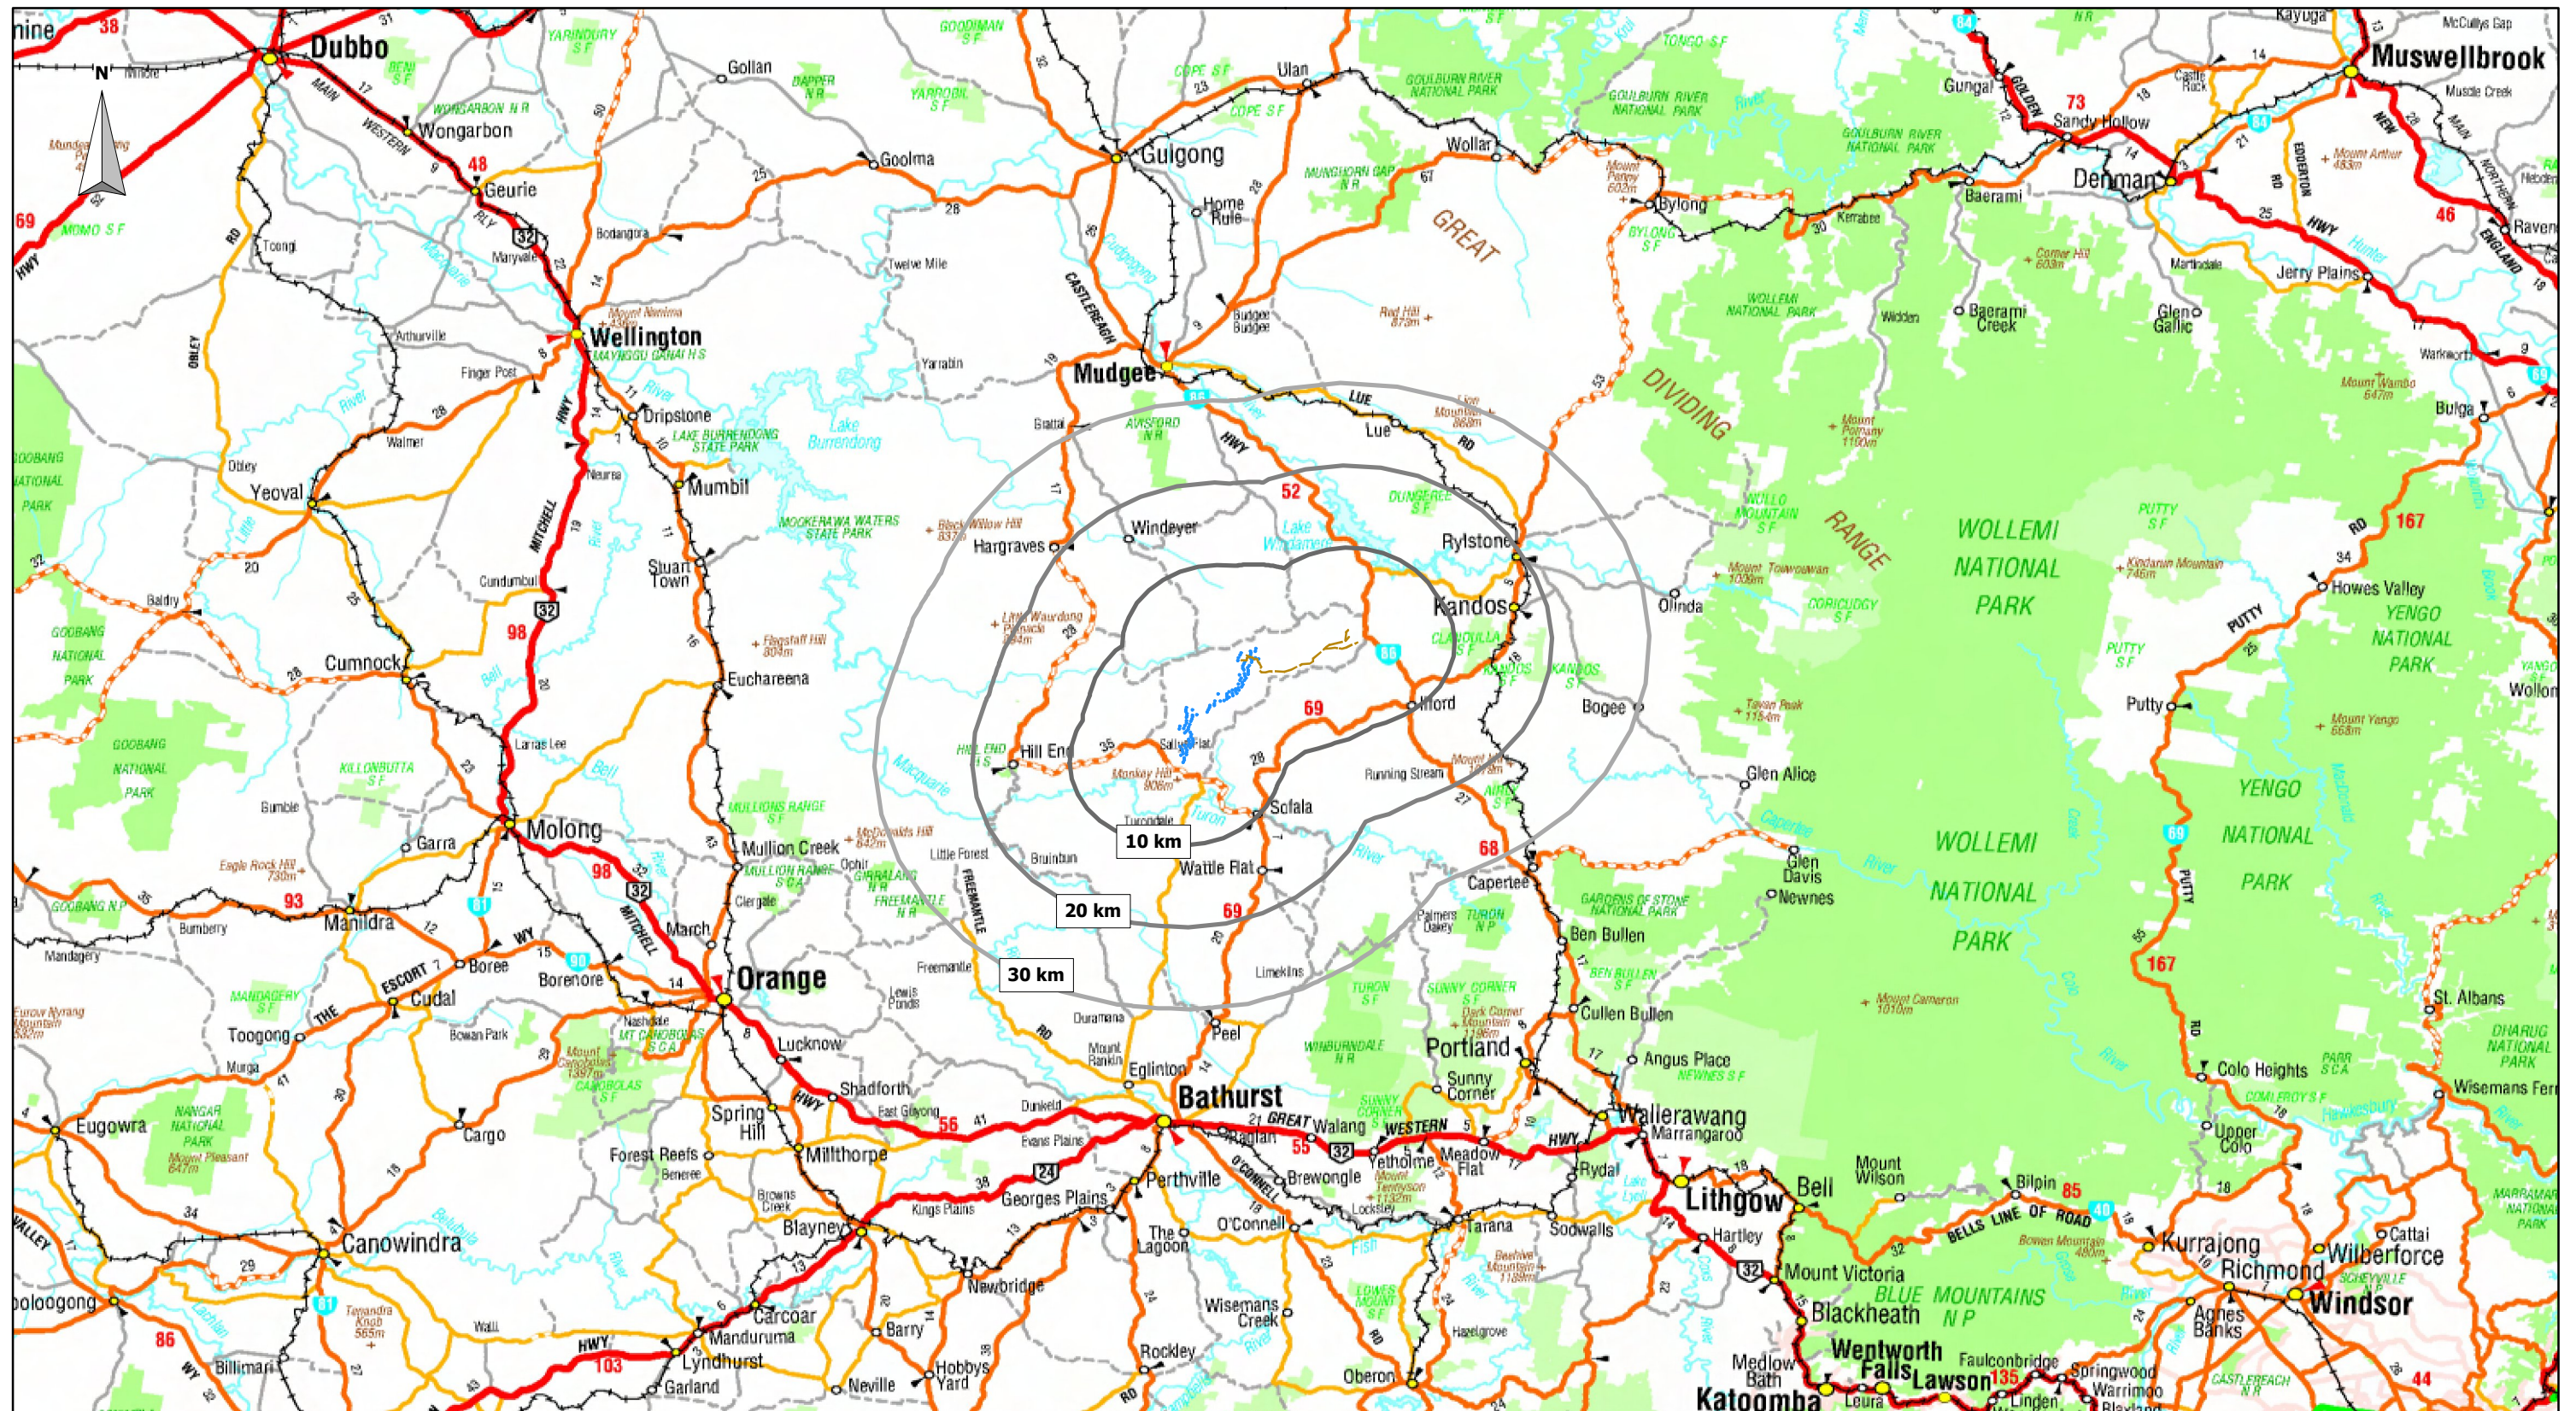


LEGEND

- Layout Option A - up to 106 Turbines
- External Overhead Transmission Line (with Options)

SCALE BAR

0 50 km

COMPANY					 CRUDINE RIDGE WIND FARM PTY LTD
TITLE					
DATE	SCALE	DWG NO	REV	VER	
10 OCT 2011	1:700000	FIGURE 4.6	A	1	
DRAWN BY	CHECKED BY	SHEET	JOB NO	SIZE	
S ISHERWOOD	E MOUNSEY	1 OF 1	080401	A3	