


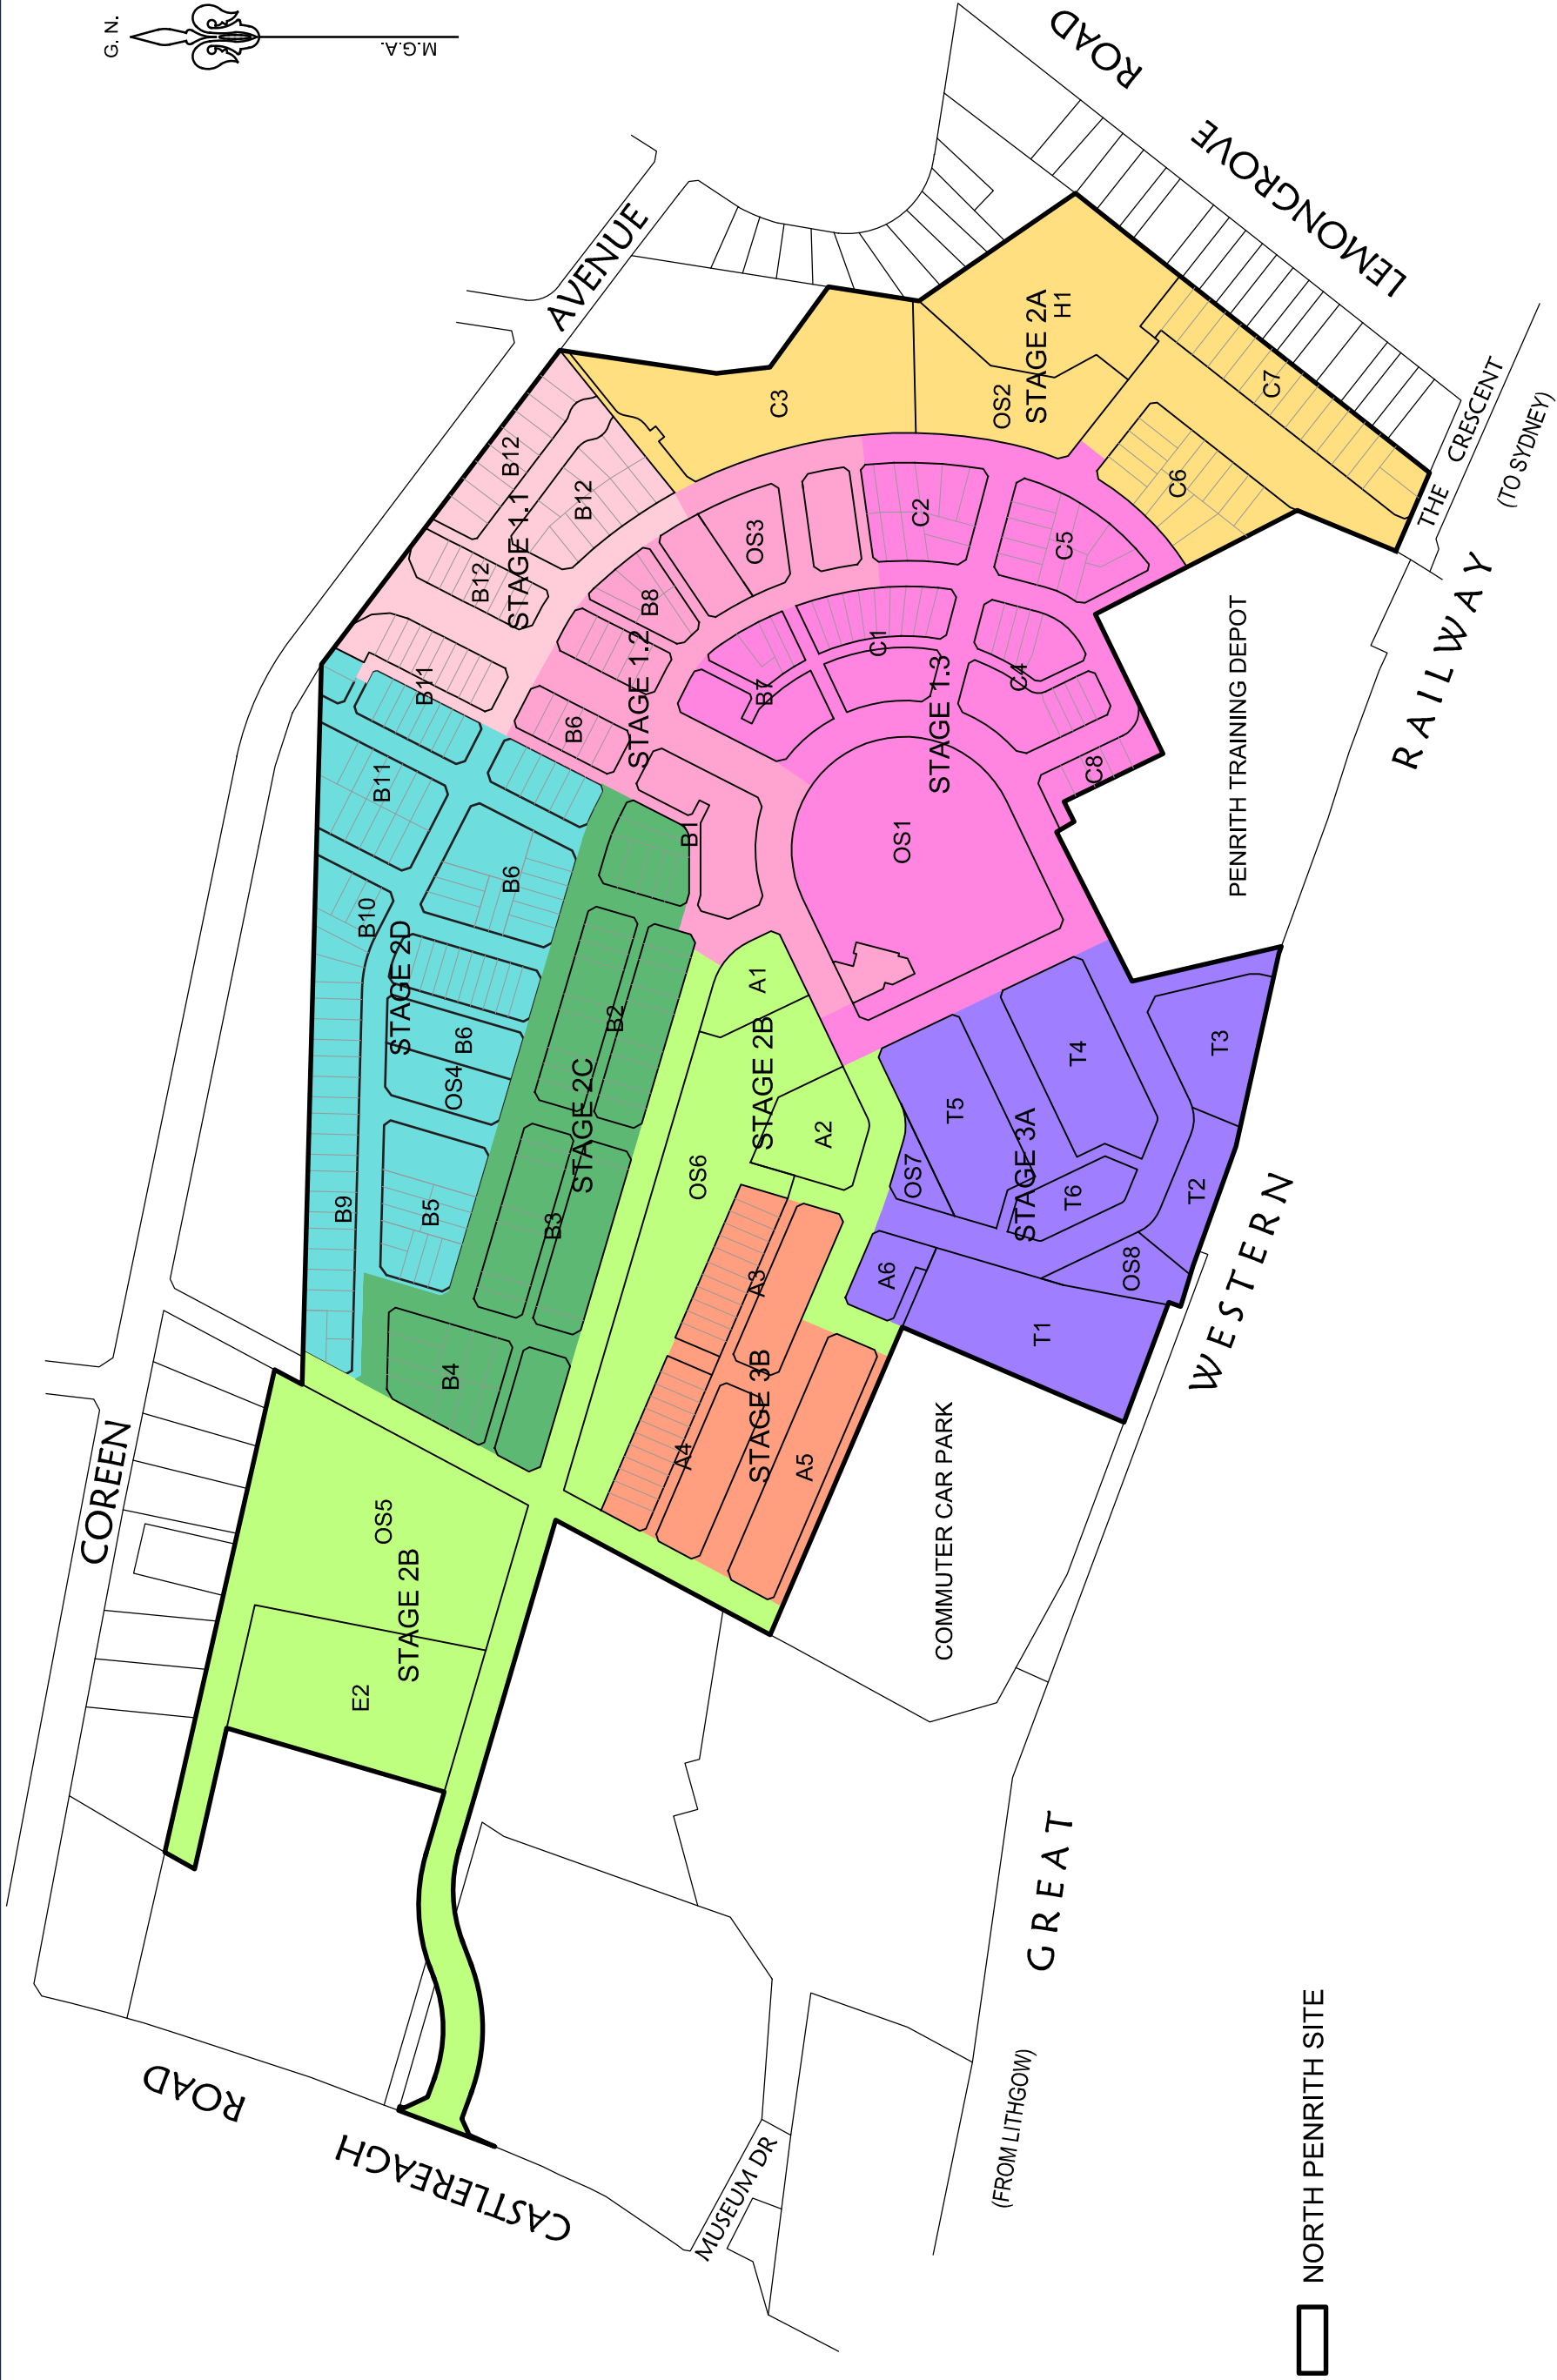

Z:\072-10 North Penrith - Survey\AutoCAD Files\07210L22 [00]

North Penrith

INDICATIVE STAGING PLAN



0 20 40 60 80 100m
09.11.2012
1:4000 @ A3



LANDCOM