




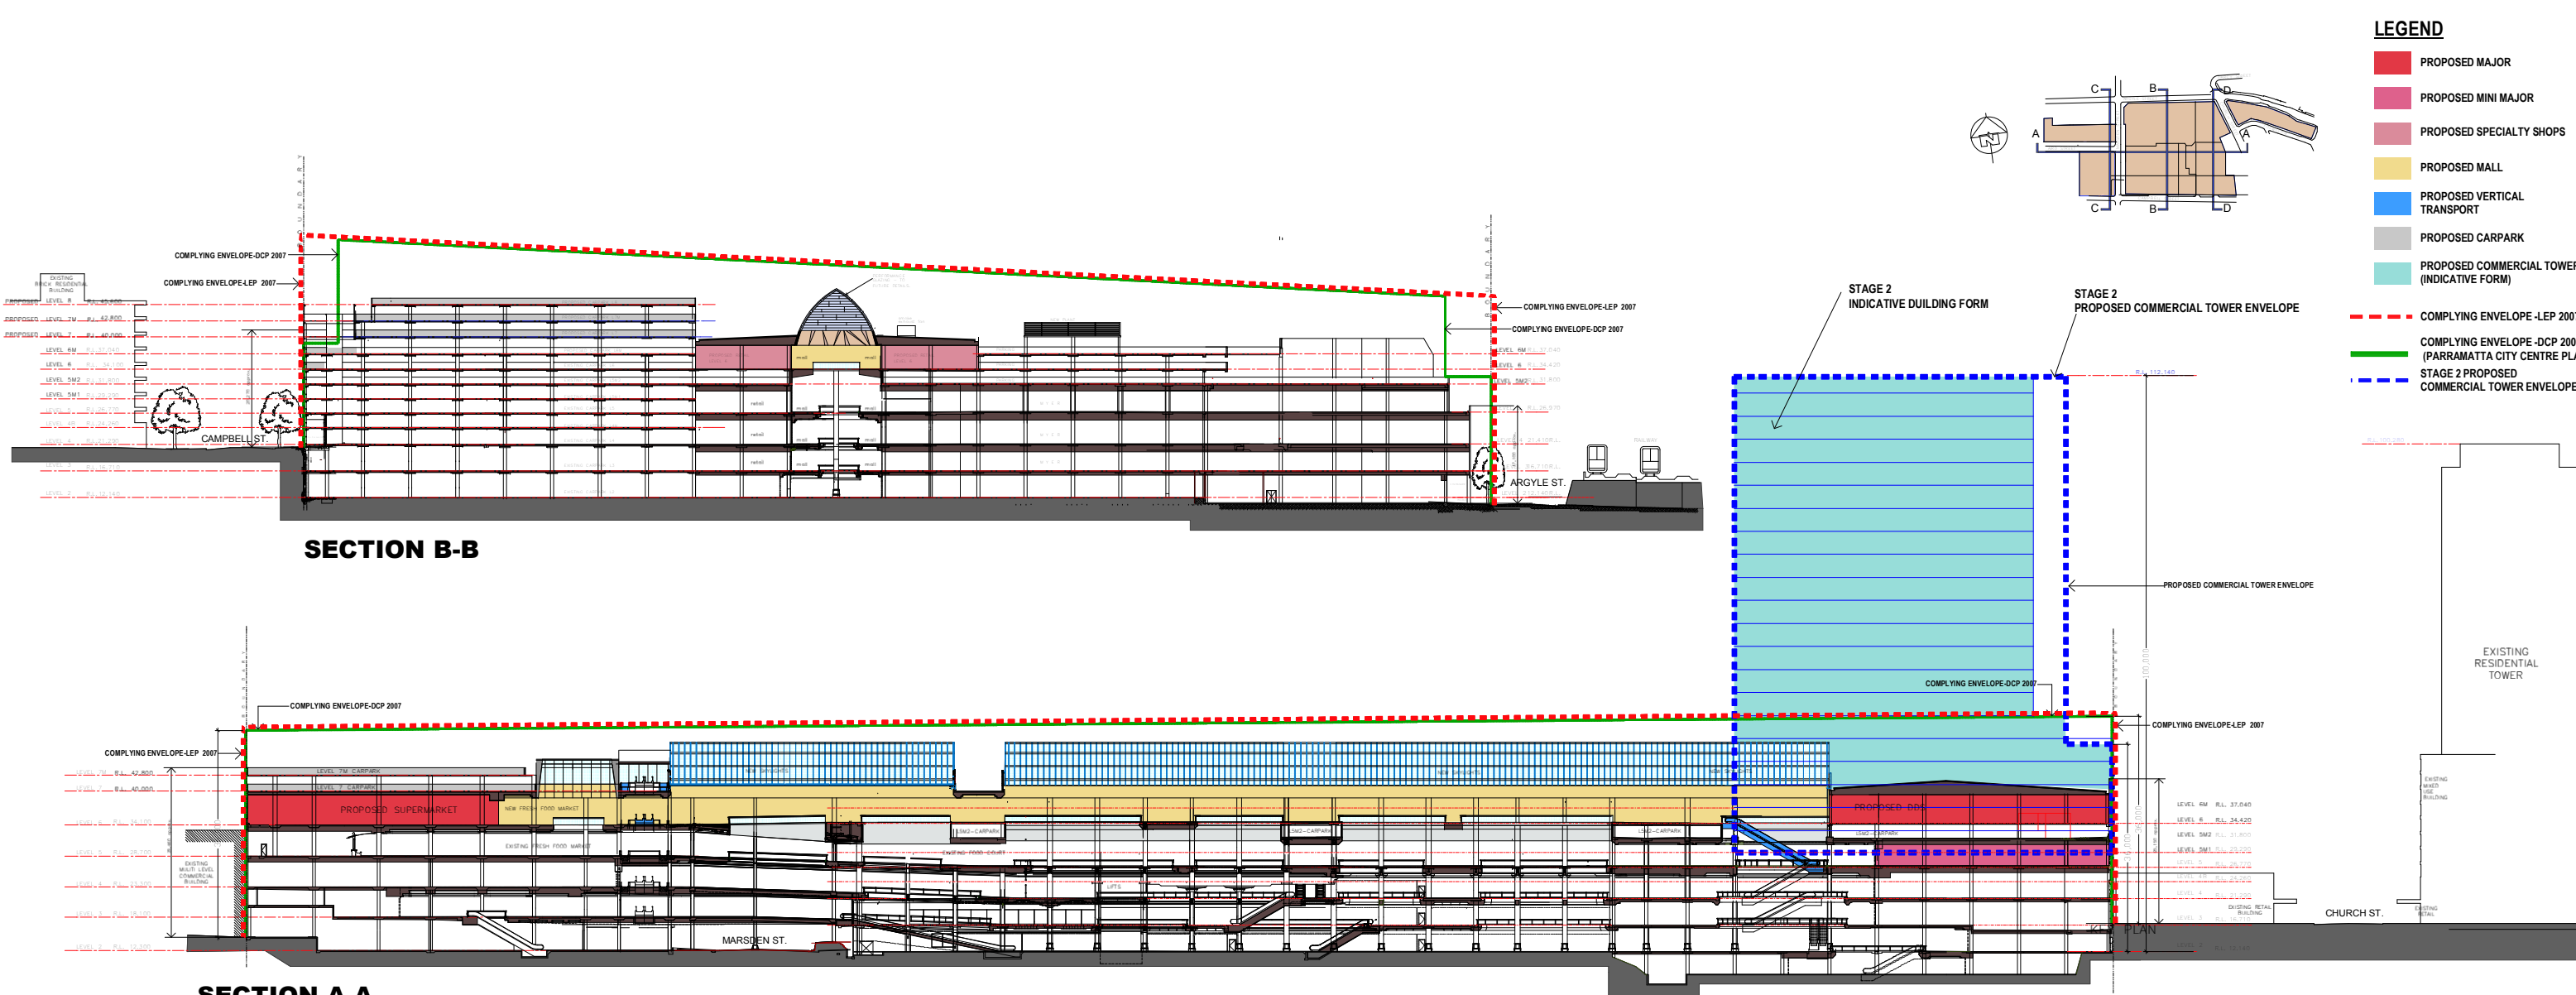

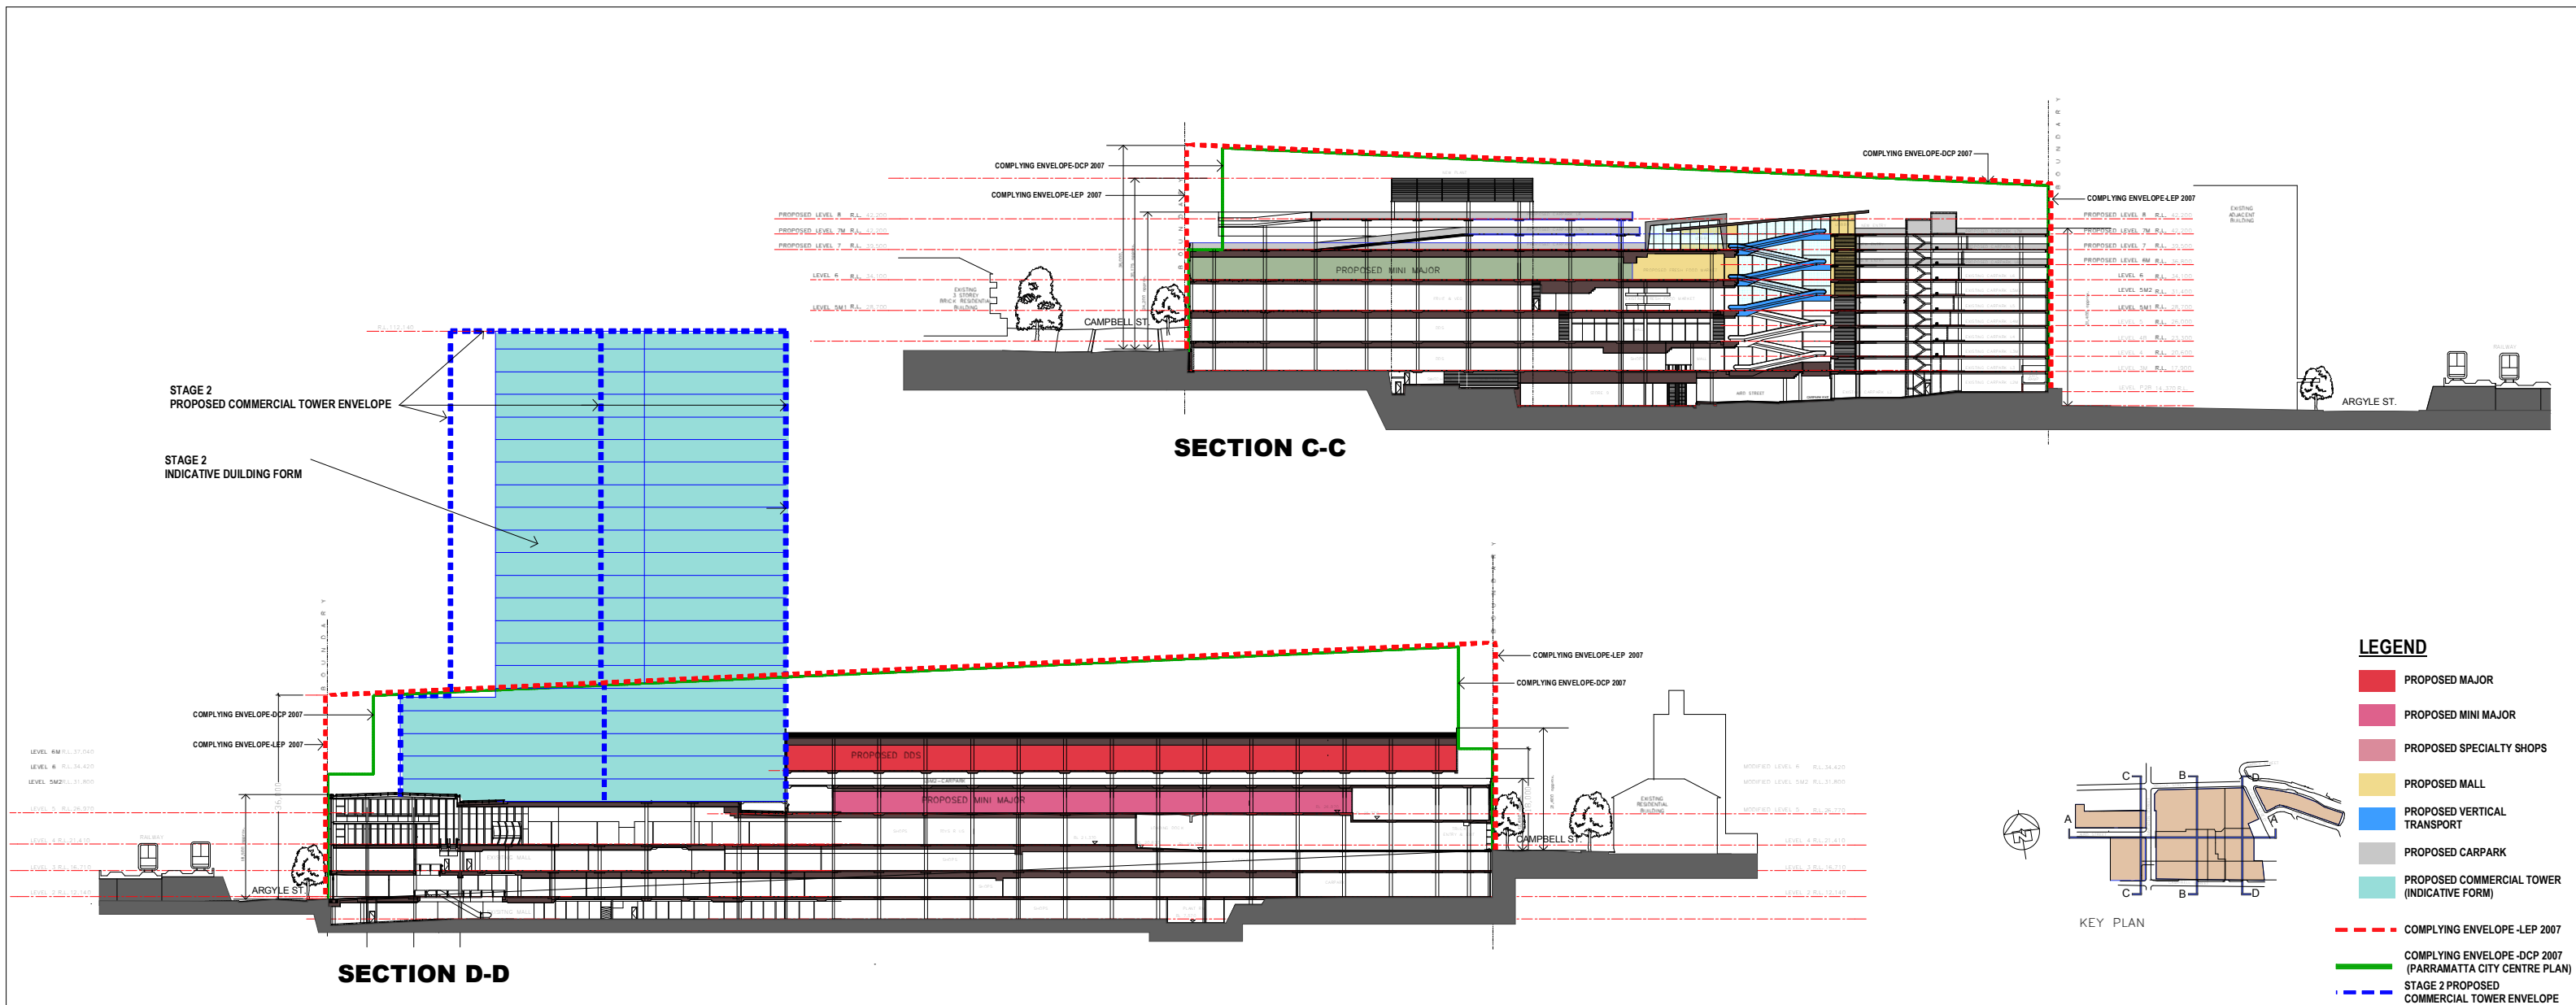

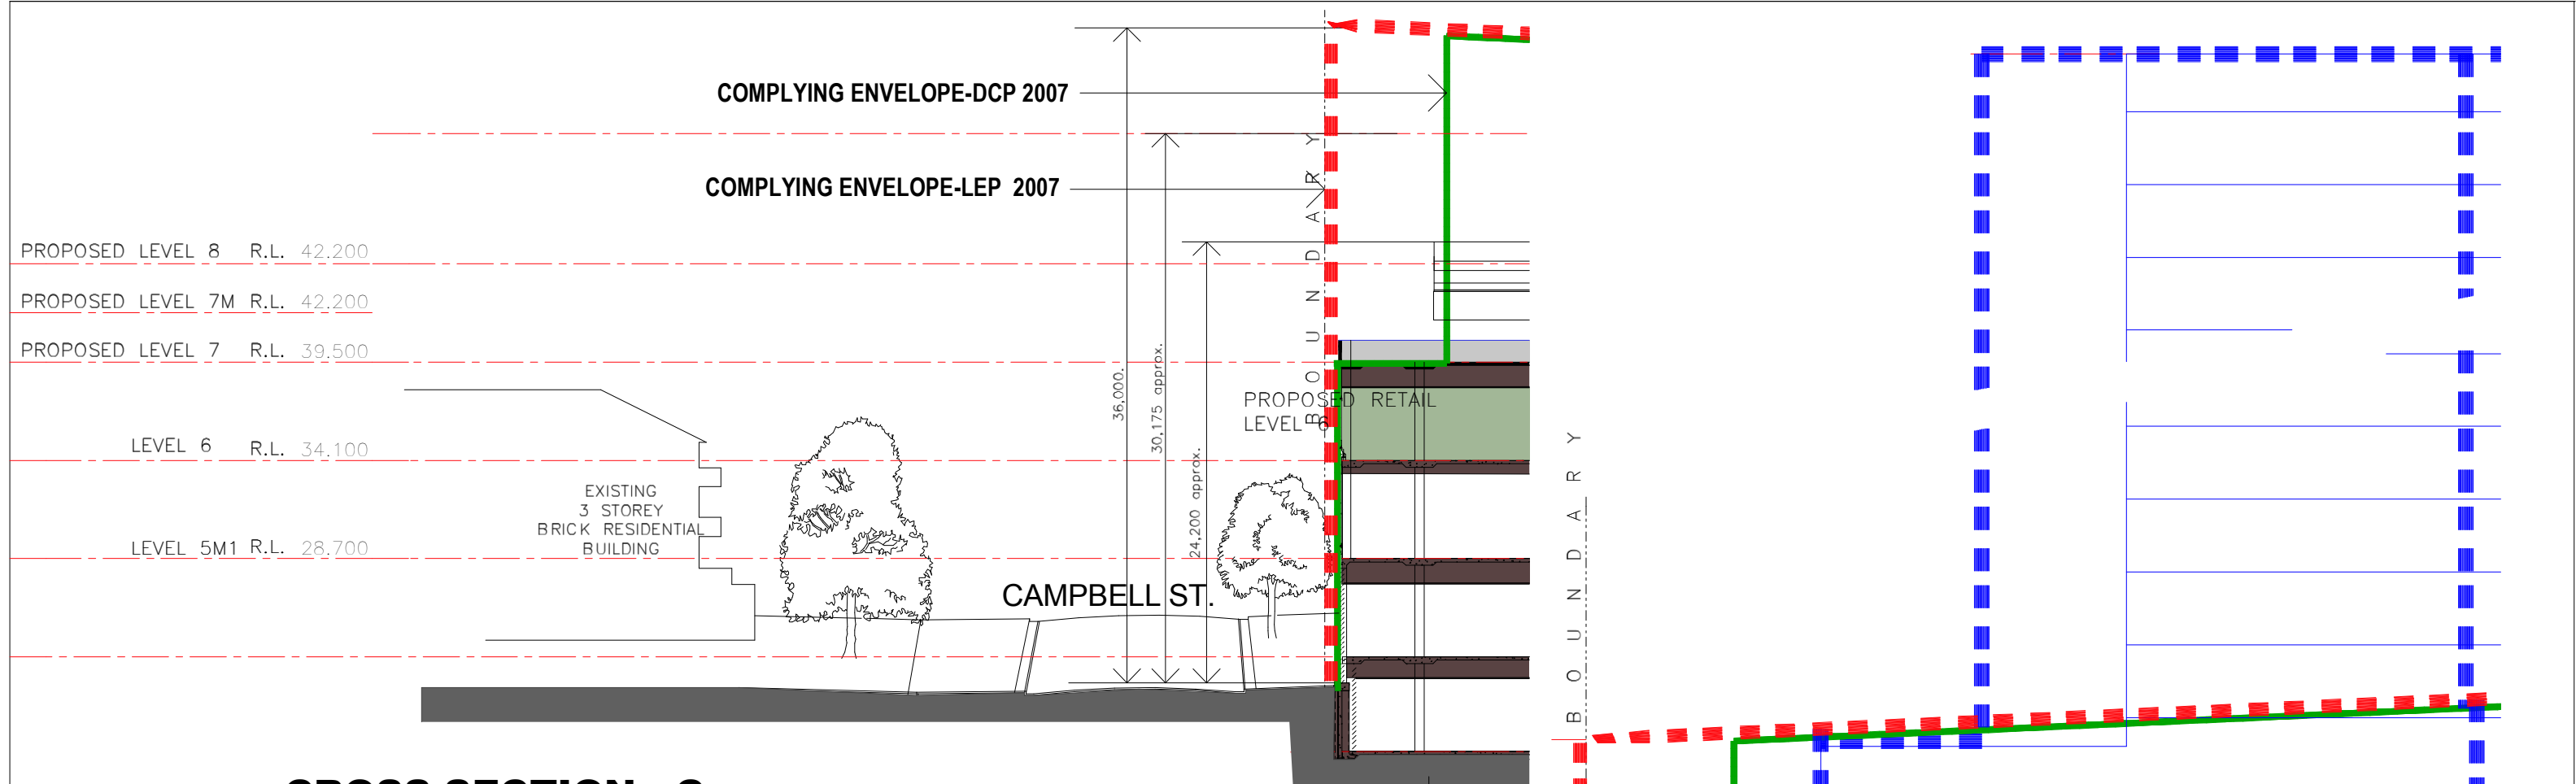


CROSS SECTION - C
CAMPBELL STREET (WEST)

LEGEND


- PROPOSED MAJOR
- PROPOSED MINI MAJOR
- PROPOSED SPECIALTY SHOPS
- PROPOSED MALL
- PROPOSED VERTICAL TRANSPORT
- PROPOSED CARPARK
- PROPOSED COMMERCIAL TOWER (INDICATIVE FORM)
- COMPLYING ENVELOPE -LEP 2007
- COMPLYING ENVELOPE -DCP 2007 (PARRAMATTA CITY CENTRE PLAN)
- STAGE 2 PROPOSED COMMERCIAL TOWER ENVELOPE

LEVEL 6M R.L.37.040
LEVEL 6 R.L.34.420
LEVEL 5M2 R.L.31.800


LEVEL 5 R.L.26.970
LEVEL 4 R.L.21.410
LEVEL 3 R.L.16.710
LEVEL 2 R.L.12.140

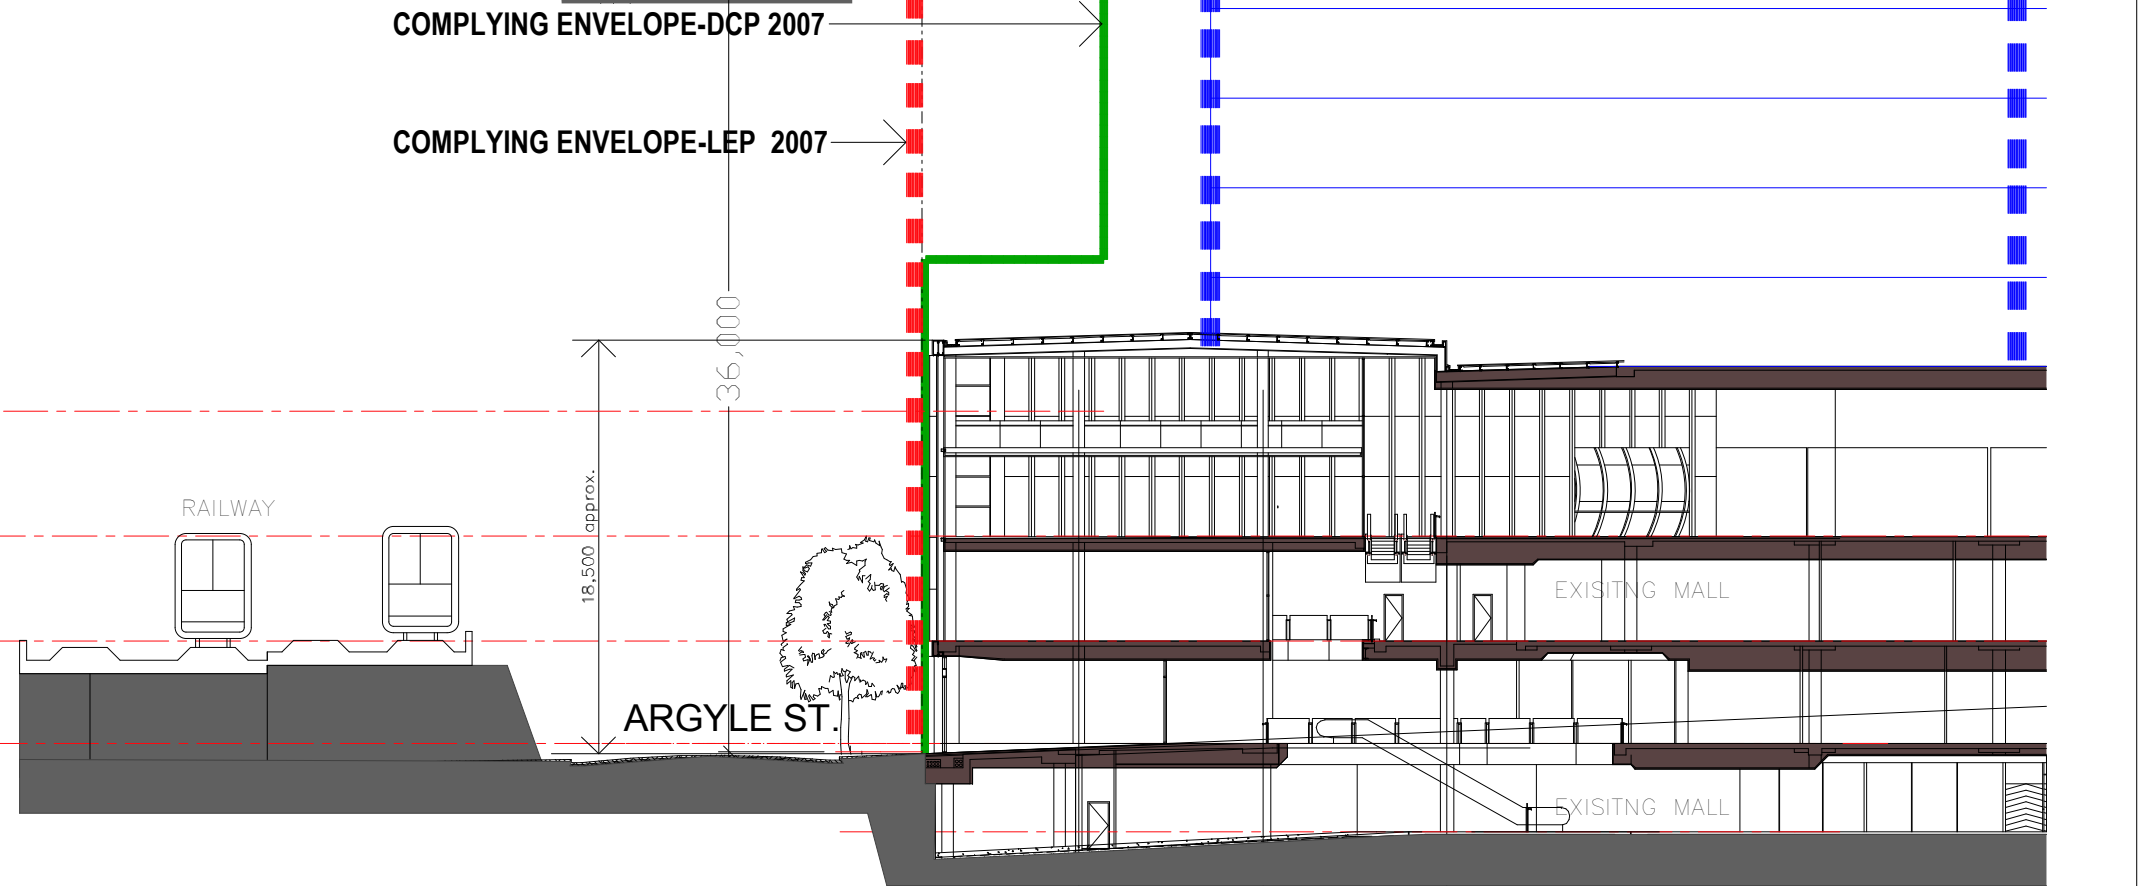

CROSS SECTION - D
ARGYLE STREET

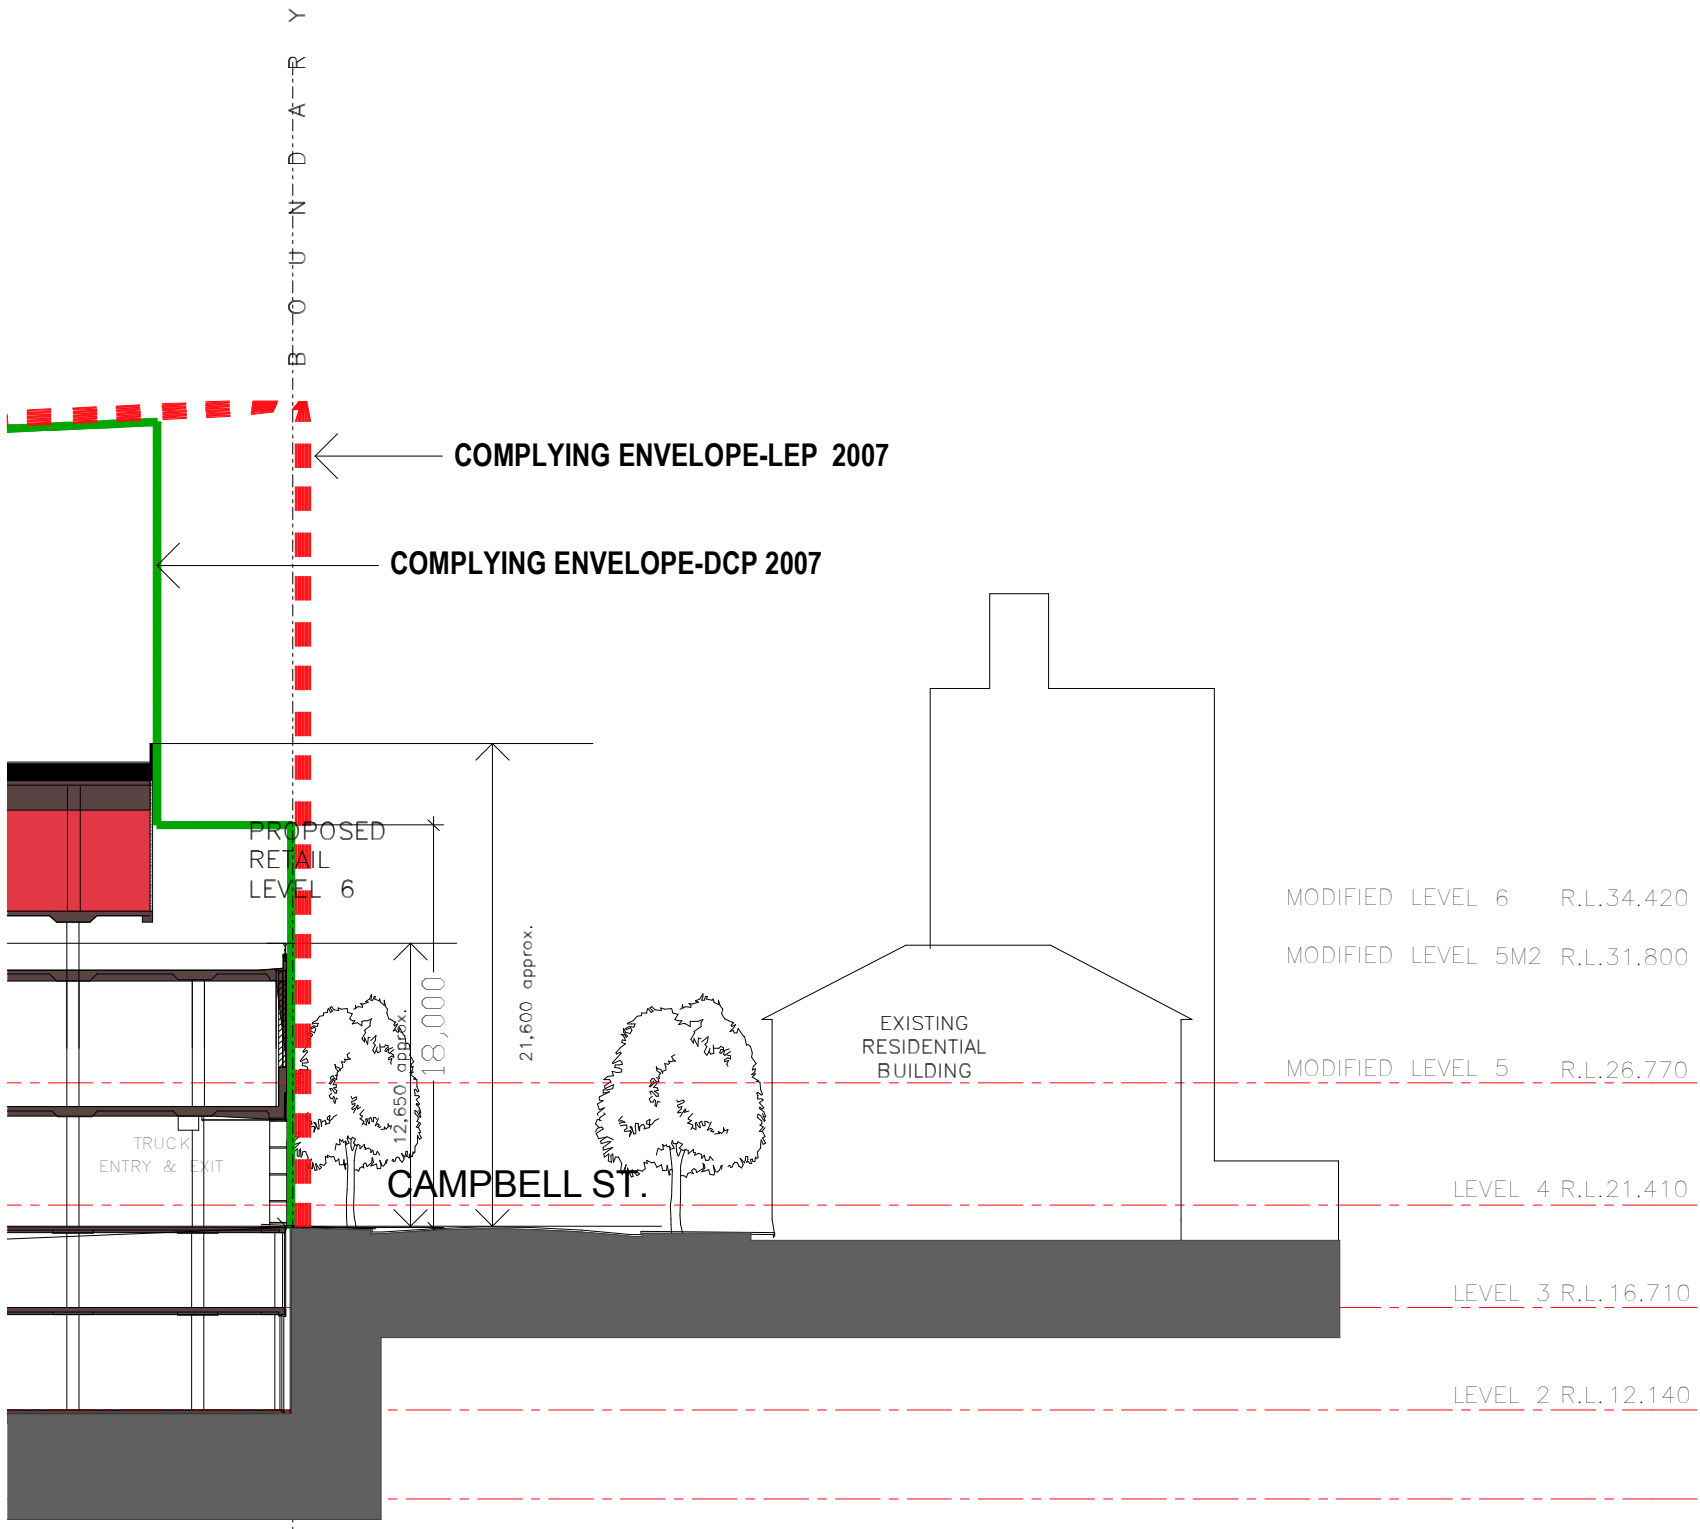

CROSS SECTION - D
CAMPBELL STREET (EAST)

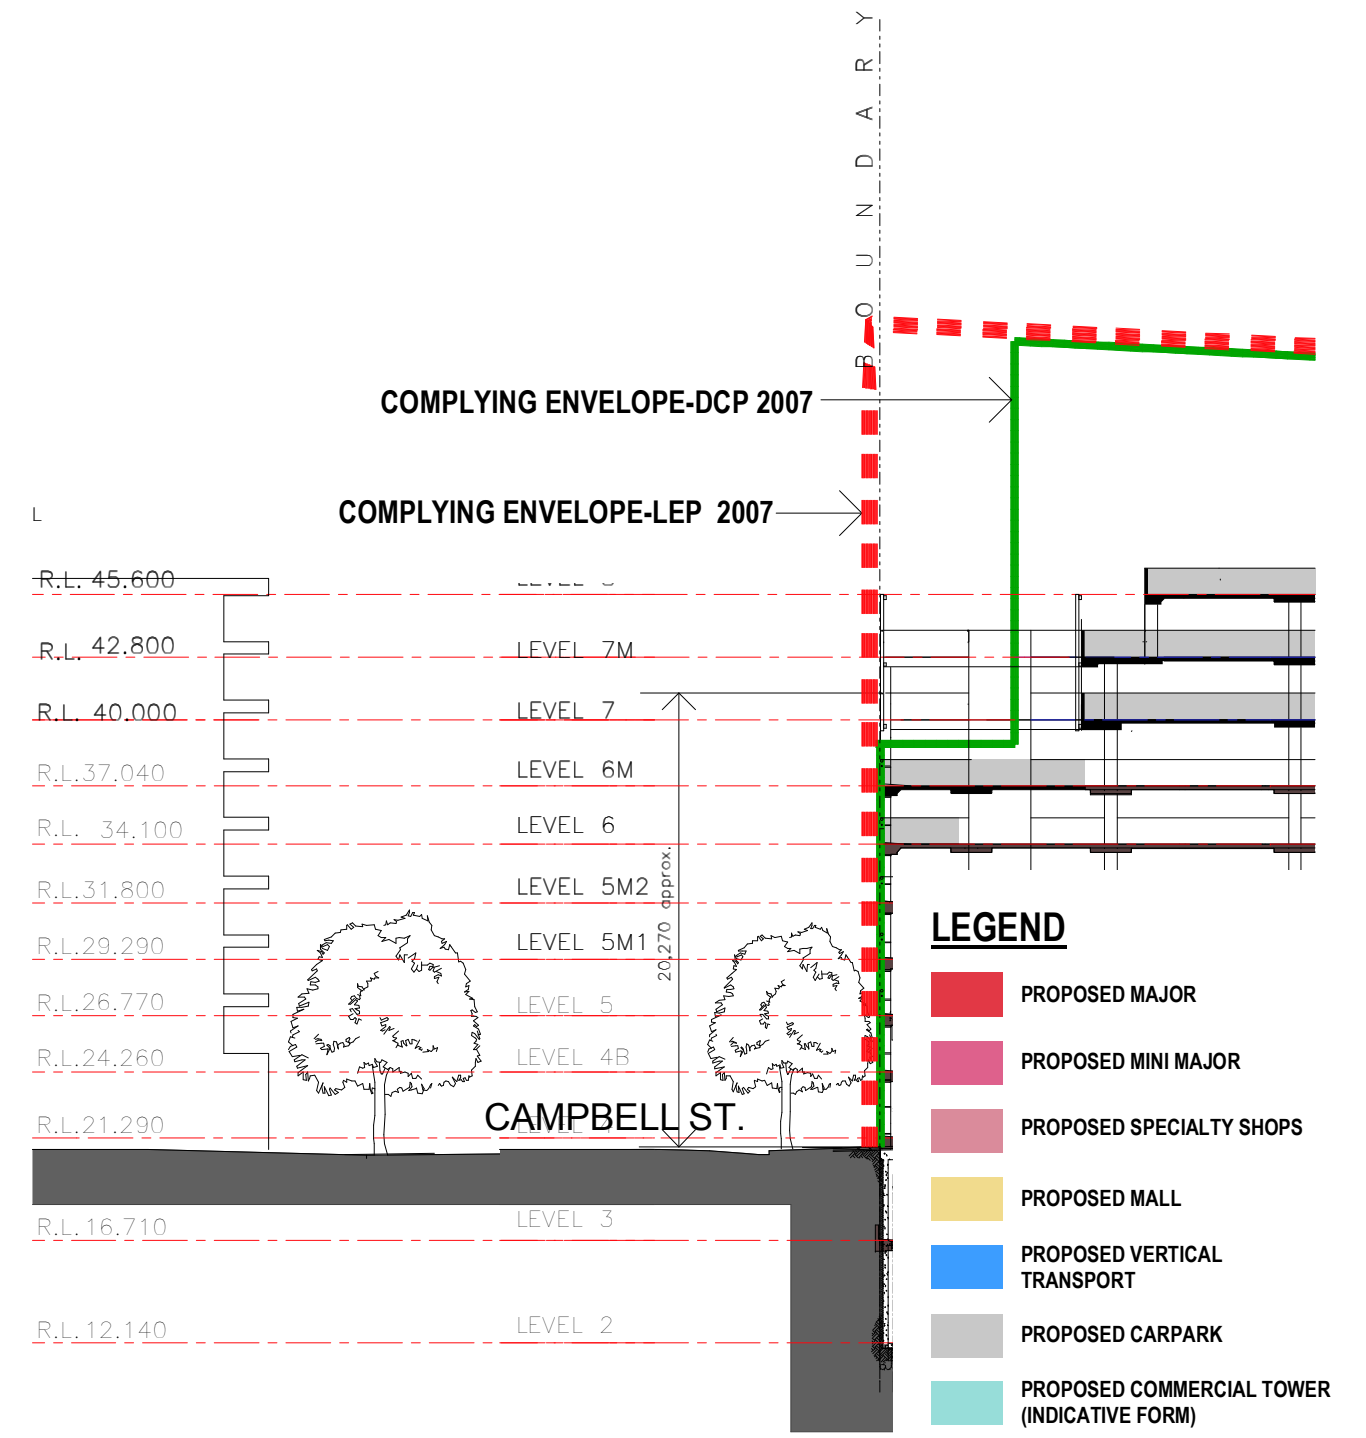

CROSS SECTION - B
CAMPBELL STREET (WEST)