

## SCOPE OF WORKS

### UPGRADE TO EXISTING ENTRY ON CHURCH ST & ARGYLE ST:

1. New lighting
2. New column cladding
3. New cladding to underside awning
4. New signage
5. New planters

### UPGRADE TO EXISTING CINEMA ENTRY OFF CHURCH ST:

1. New feature lighting
2. New column cladding
3. New signage
4. New paint





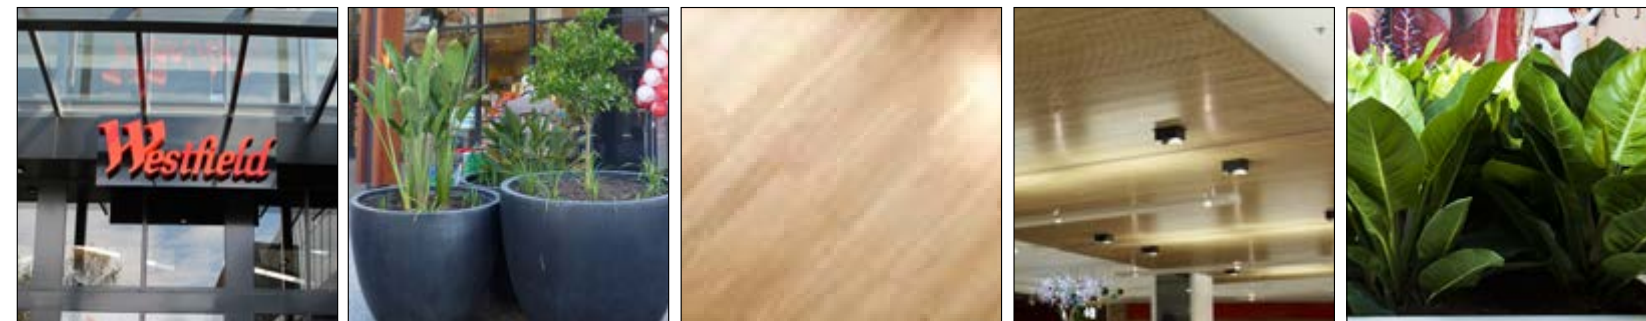





PHOTO MONTAGE: ARGYLE ST ENTRY  
SCALE: N/A



EXISTING PHOTO: ARGYLE ST ENTRY  
SCALE: N/A





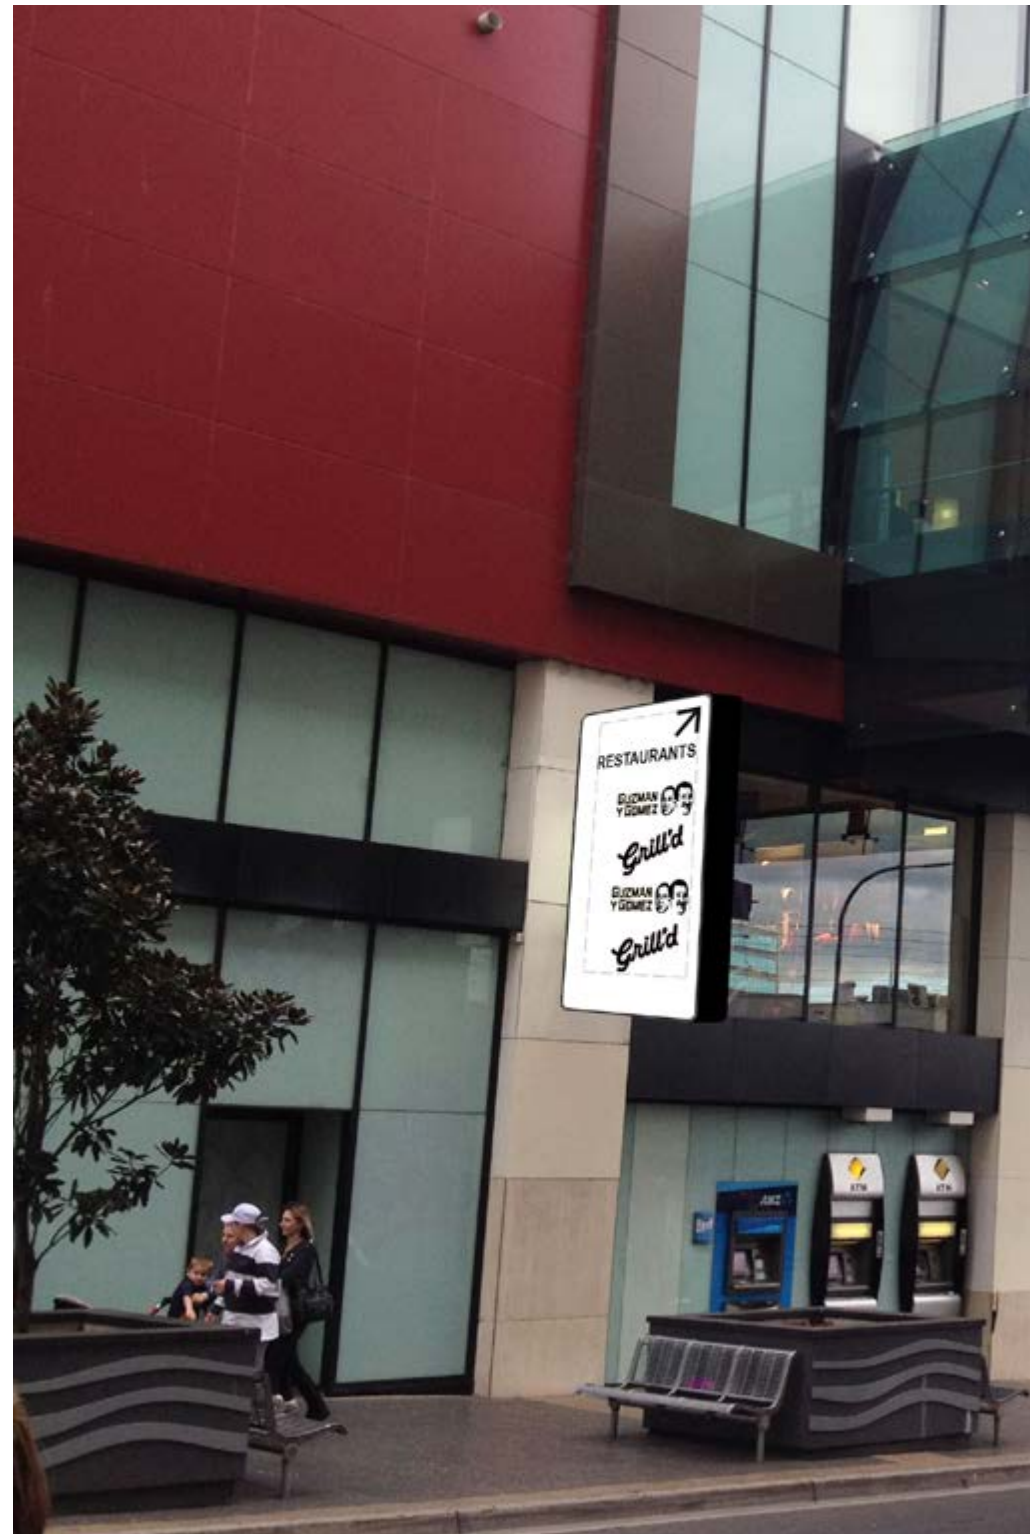


**SIGNAGE:**  
SCALE

**PROPOSED**  
NTS




**SIGNAGE:**  
SCALE

**EXISTING**  
NTS

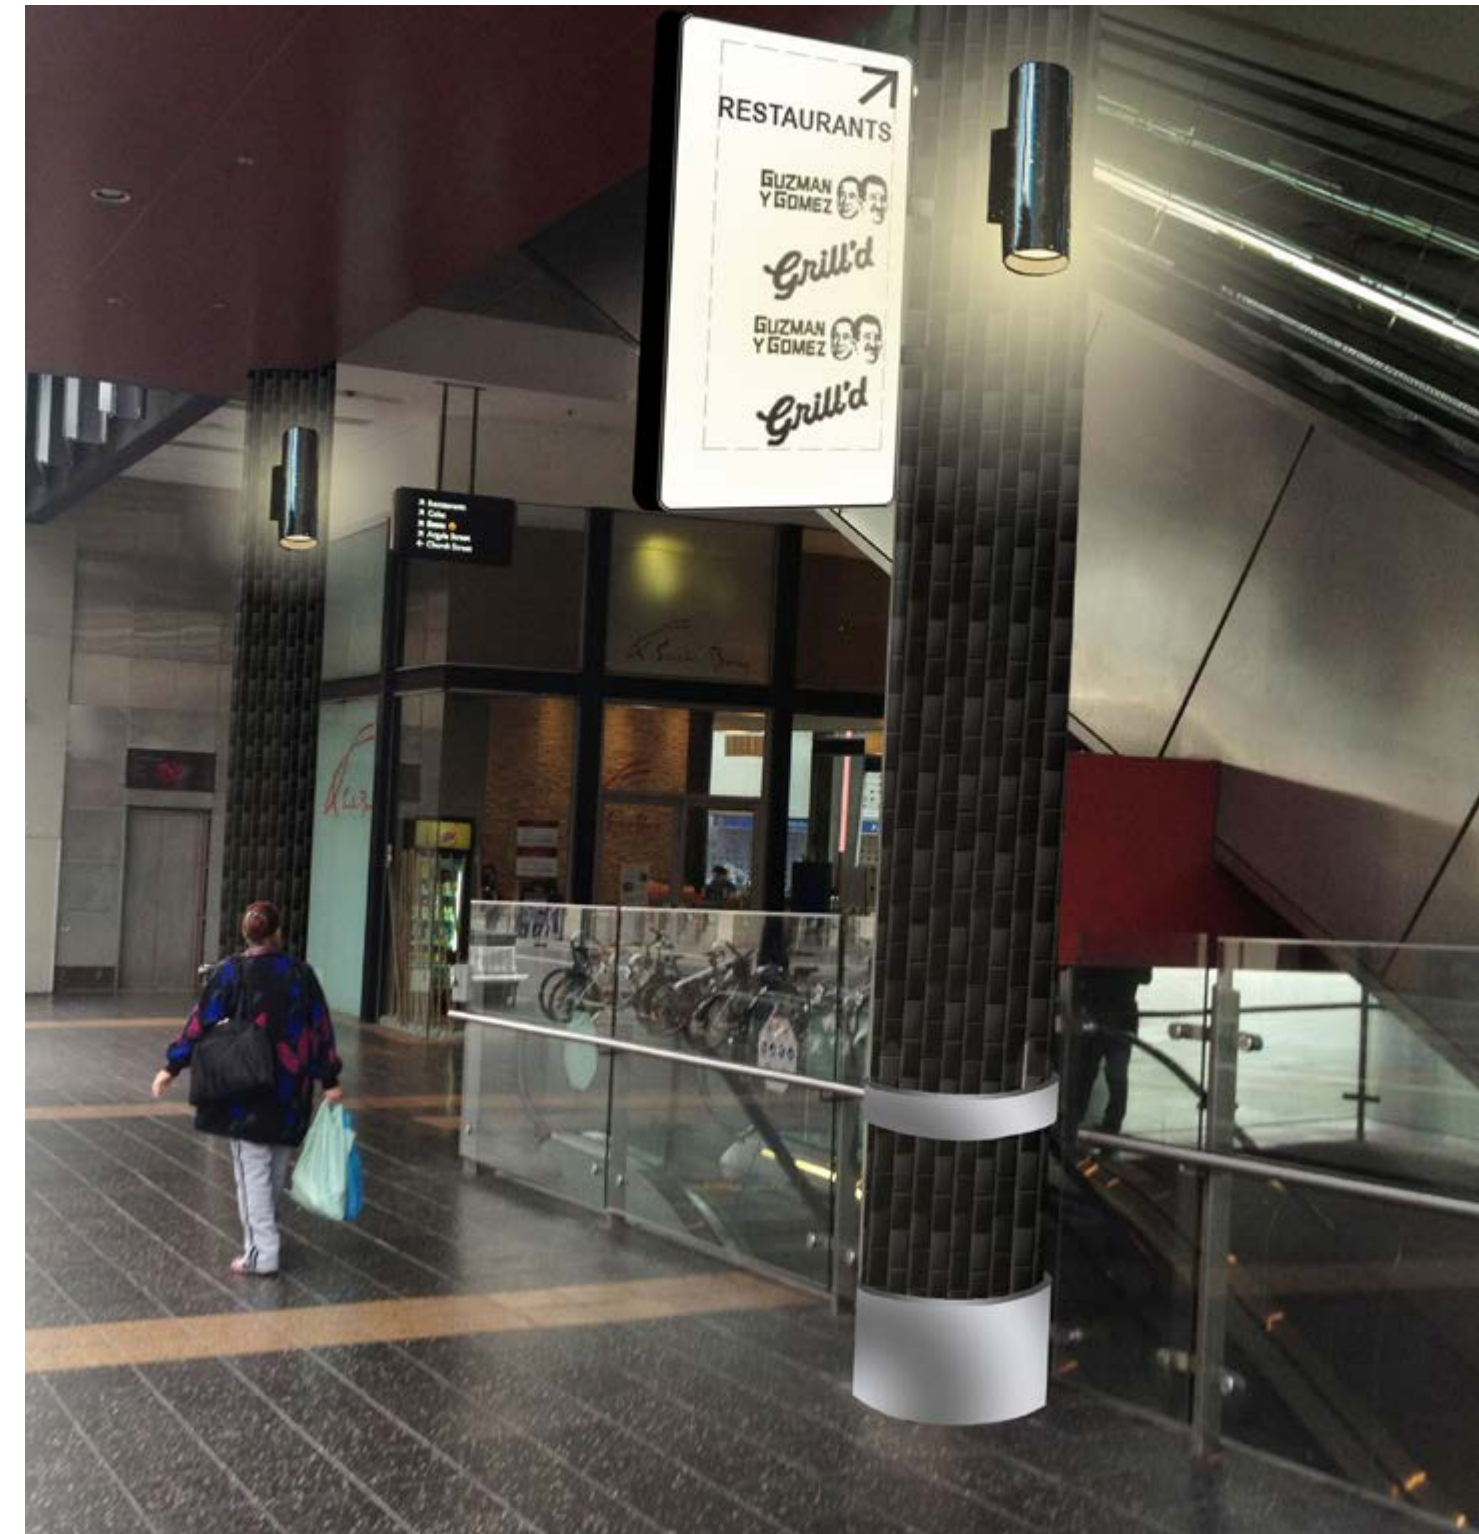

**ENTRY:**  
SCALE

**PROPOSED**  
NTS

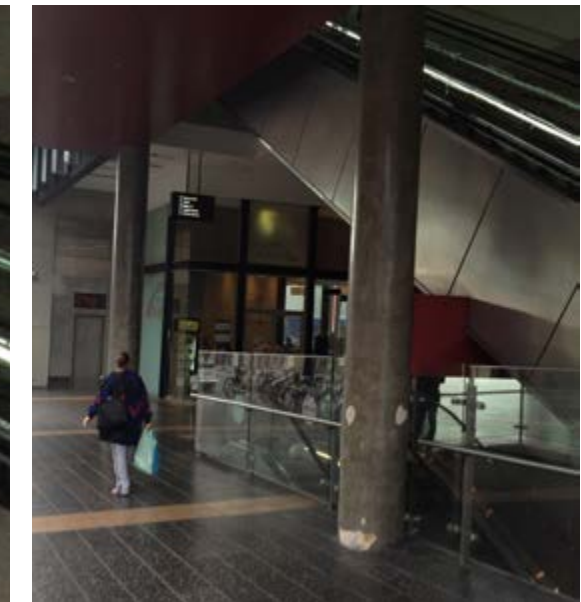

**ENTRY:**  
SCALE

**EXISTING**  
NTS

