











WESTFIELD PARRAMATTA

Aerial Perspective 1 For The Proposed Development & Commercial Envelope


**SCHEME: PA-2012-SCH11-Y3** 

DATE: AUGUST 2012

SCALE: NTS

JOB NO: D6727

DWG NO: DA-01-5501

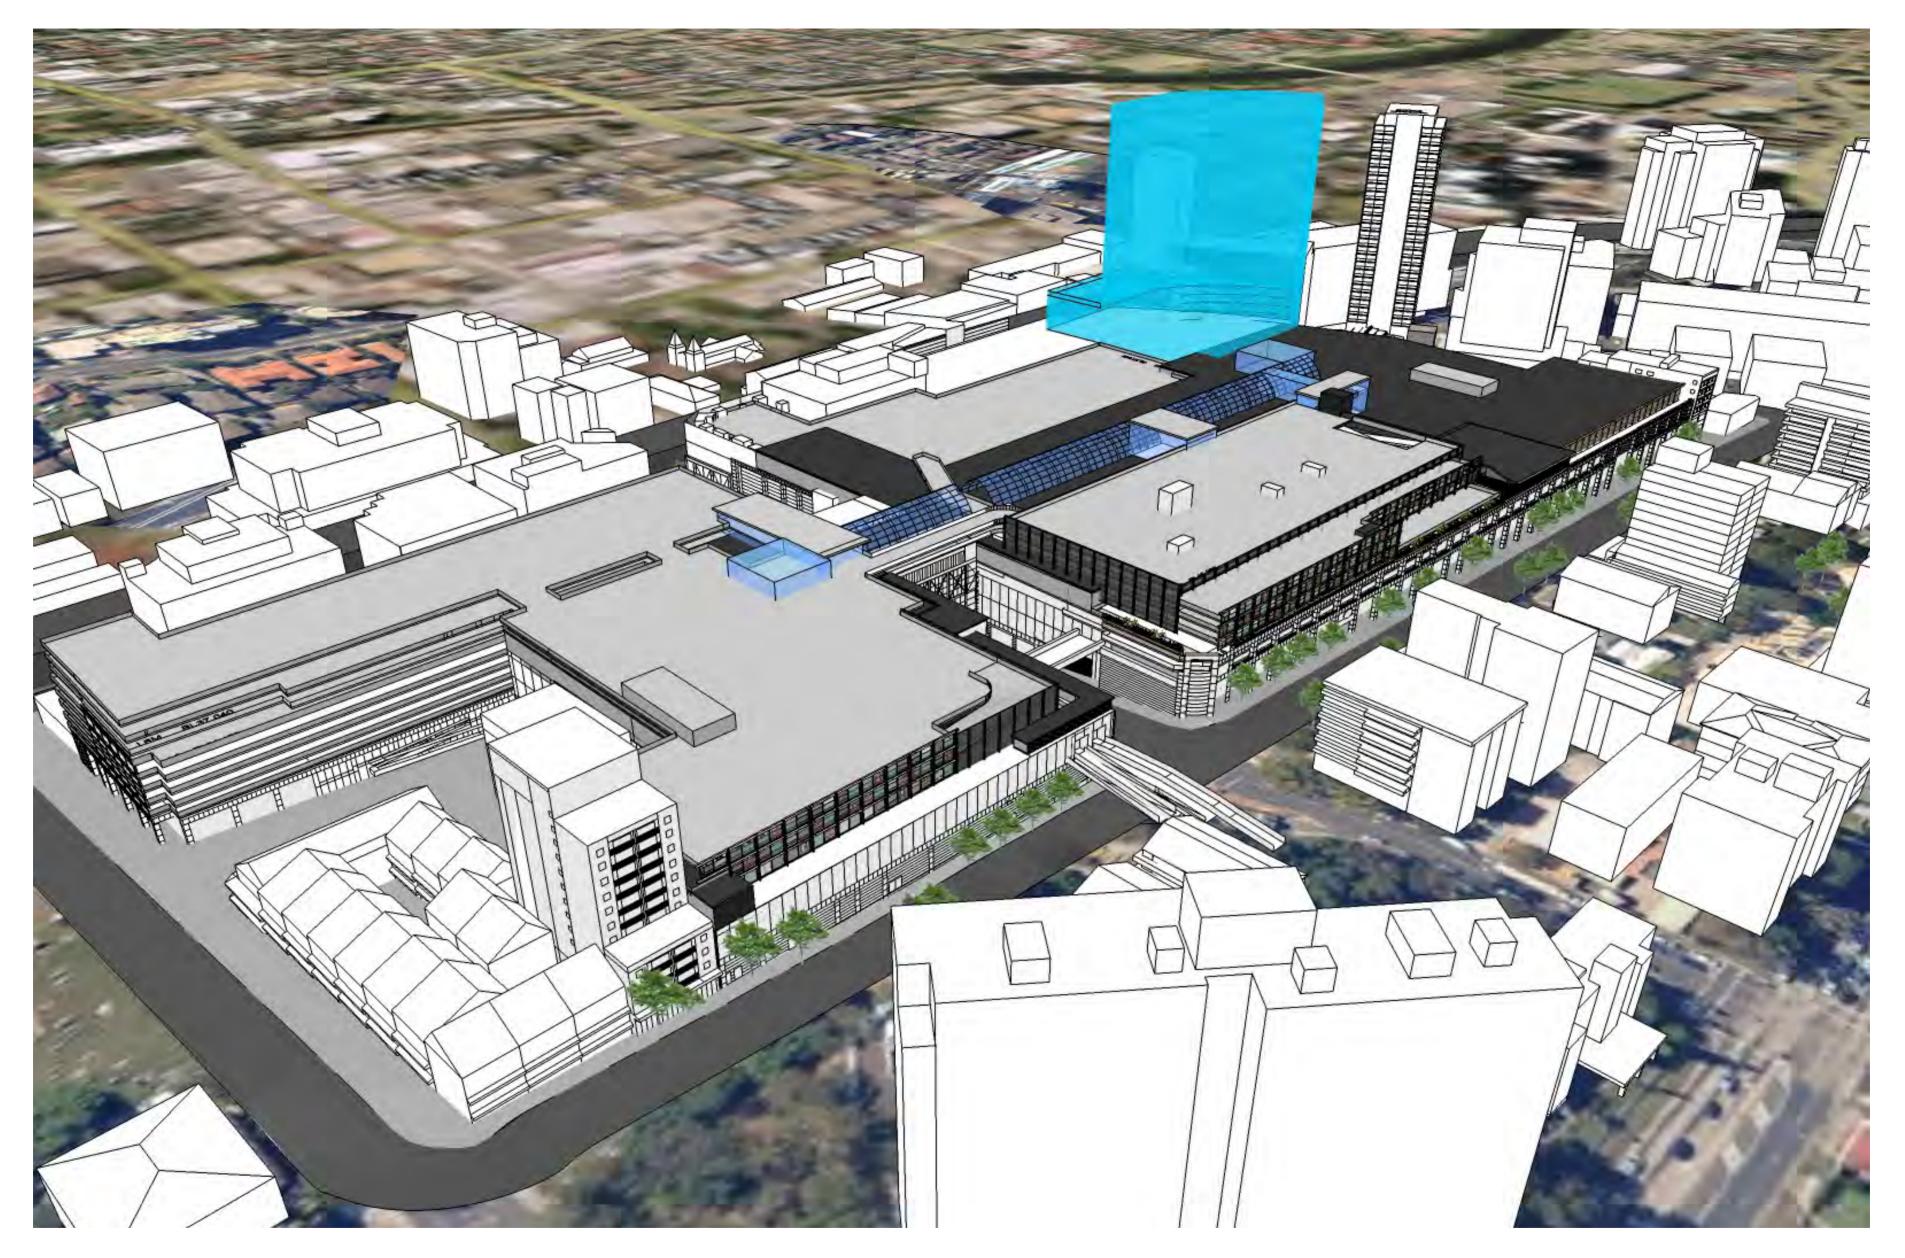











Aerial Perspective 2 For The Proposed Development & Commercial Envelope

**SCHEME: PA-2012-SCH11-Y3** 

DATE: AUGUST 2012

SCALE: NTS

JOB NO: D6727

DWG NO: DA-01-5502













WESTFIELD PARRAMATTA

Aerial Perspective 3 For The Proposed Development & Commercial Envelope

**SCHEME: PA-2012-SCH11-Y3** 

DATE: AUGUST 2012

SCALE: NTS

JOB NO: D6727

DWG NO: DA-01-5503













ARRAMATTA PART 3A
View From Campbell Street Looking East

SCHEME: PA-2012-SCH11-Y3

**DATE: AUGUST 2012** 

SCALE: NTS

JOB NO: D6727

DWG NO: DA-01-5504

REV: C











WESTFIELD PARRAMATTA PART 3A
View From Campbell Street Looking West

SCHEME: PA-2012-SCH11-Y3

DATE: AUGUST 2012

SCALE: NTS

JOB NO: D6727

DWG NO: DA-01-5505

REV: C