

Appendix R

Report 10-4715R2

Cover Page

NWRL Train Stabling - Noise Contour Plots - LAeq(15 minute) Air Conditioning (daytime)

© COPYRIGHT This drawing and design remains the property of Heggies Australia Pty Ltd and may not be copied without written approval.
All dimensions in millimetres unless otherwise stated.
Do not scale from drawing.



RevNo	Revision note	Date	Initials	Checked



Legend			
75 dBA LAeq(15min) No Barriers	50 dBA LAeq(15min) No Barriers	Barriers	New Train Lines
70 dBA LAeq(15min) No Barriers	45 dBA LAeq(15min) No Barriers		
65 dBA LAeq(15min) No Barriers	40 dBA LAeq(15min) No Barriers		
60 dBA LAeq(15min) No Barriers	35 dBA LAeq(15min) No Barriers		
55 dBA LAeq(15min) No Barriers	30 dBA LAeq(15min) No Barriers		

Heggies Australia Pty Ltd
Consulting Engineers
Level 3, 2 Lincoln Street
Lane Cove NSW 2086 Australia
PO Box 1716 Lane Cove NSW 1585
Email address: sydney@heggies.com.au
Telephone 02 9427 8100 Facsimile 02 9427 8200



Designed by WK	Checked by CW	Approved by - date	Filename 10-4715 NWRL Appendix R	Date 19/08/2008	Scale NTS
Title 10-4715 NWRL - Appendix R LAeq(15min) Noise Levels Air Conditioning Situation No Barriers Noise Contours 1.5m Above Ground				DWG No. R-AC-0-NC15-01	Rev 0
Sheet 1				Rev 0	



RevNo	Revision note	Date	Initials	Checked



Legend		
75 dBA LAeq(15min) 3.0m Barriers	50 dBA LAeq(15min) 3.0m Barriers	Barriers
70 dBA LAeq(15min) 3.0m Barriers	45 dBA LAeq(15min) 3.0m Barriers	New Train Lines
65 dBA LAeq(15min) 3.0m Barriers	40 dBA LAeq(15min) 3.0m Barriers	
60 dBA LAeq(15min) 3.0m Barriers	35 dBA LAeq(15min) 3.0m Barriers	
55 dBA LAeq(15min) 3.0m Barriers	30 dBA LAeq(15min) 3.0m Barriers	

Heggies Australia Pty Ltd
Consulting Engineers
Level 2, 2 Lincoln Street
Lane Cove NSW 2230 Australia
PO Box 176 Lane Cove NSW 1595
Email: ed@eggies.com.au
Telephone: 02 9427 0100 Facsimile: 02 9427 0200



Designed by WK	Checked by CW	Approved by - date	Filename 10-4715 NWRL Appendix R	Date 19/08/2008	Scale NTS
Title 10-4715 NWRL - Appendix R LAeq(15min) Noise levels Air Conditioning Situation 3.0m Barriers Noise Contours 1.5m Above Ground				DWG.No. R-AC-3-NC1 5-02	Rev 0
Sheet 2				Rev 0	

© COPYRIGHT This drawing and design remains the property of Heggies Australia Pty Ltd and may not be copied without written approval.
All dimensions in millimetres unless otherwise stated.
Do not scale from drawing.



RevNo	Revision note	Date	Initials	Checked




Legend			
75 dBA LAeq(15min) 6.0m Barriers	50 dBA LAeq(15min) 6.0m Barriers	Barriers	New Train Lines
70 dBA LAeq(15min) 6.0m Barriers	45 dBA LAeq(15min) 6.0m Barriers		
65 dBA LAeq(15min) 6.0m Barriers	40 dBA LAeq(15min) 6.0m Barriers		
60 dBA LAeq(15min) 6.0m Barriers	35 dBA LAeq(15min) 6.0m Barriers		
55 dBA LAeq(15min) 6.0m Barriers	30 dBA LAeq(15min) 6.0m Barriers		


Heggies Australia Pty Ltd
Consulting Engineers
Level 2, 2 Lincoln Street
Lane Cove NSW 2086 Australia
PO Box 115 Lane Cove NSW 1585
Email: info@heggies.com.au
Telephone: 02 9427 5100 Facsimile: 02 9427 5200



Designed by WK	Checked by CW	Approved by - date	Filename 10-4715 NWRL - Appendix R	Date 19/08/2008	Scale NTS
Title 10-4715 NWRL - Appendix R LAeq(15min) Noise levels Air Conditioning Situation 6.0m Barriers Noise Contours 1.5m Above Ground				DWG.No. R-AC-6-NC1.5-03	Sheet 3
				Rev 0	

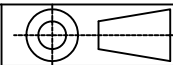


RevNo	Revision note	Date	Initials	Checked

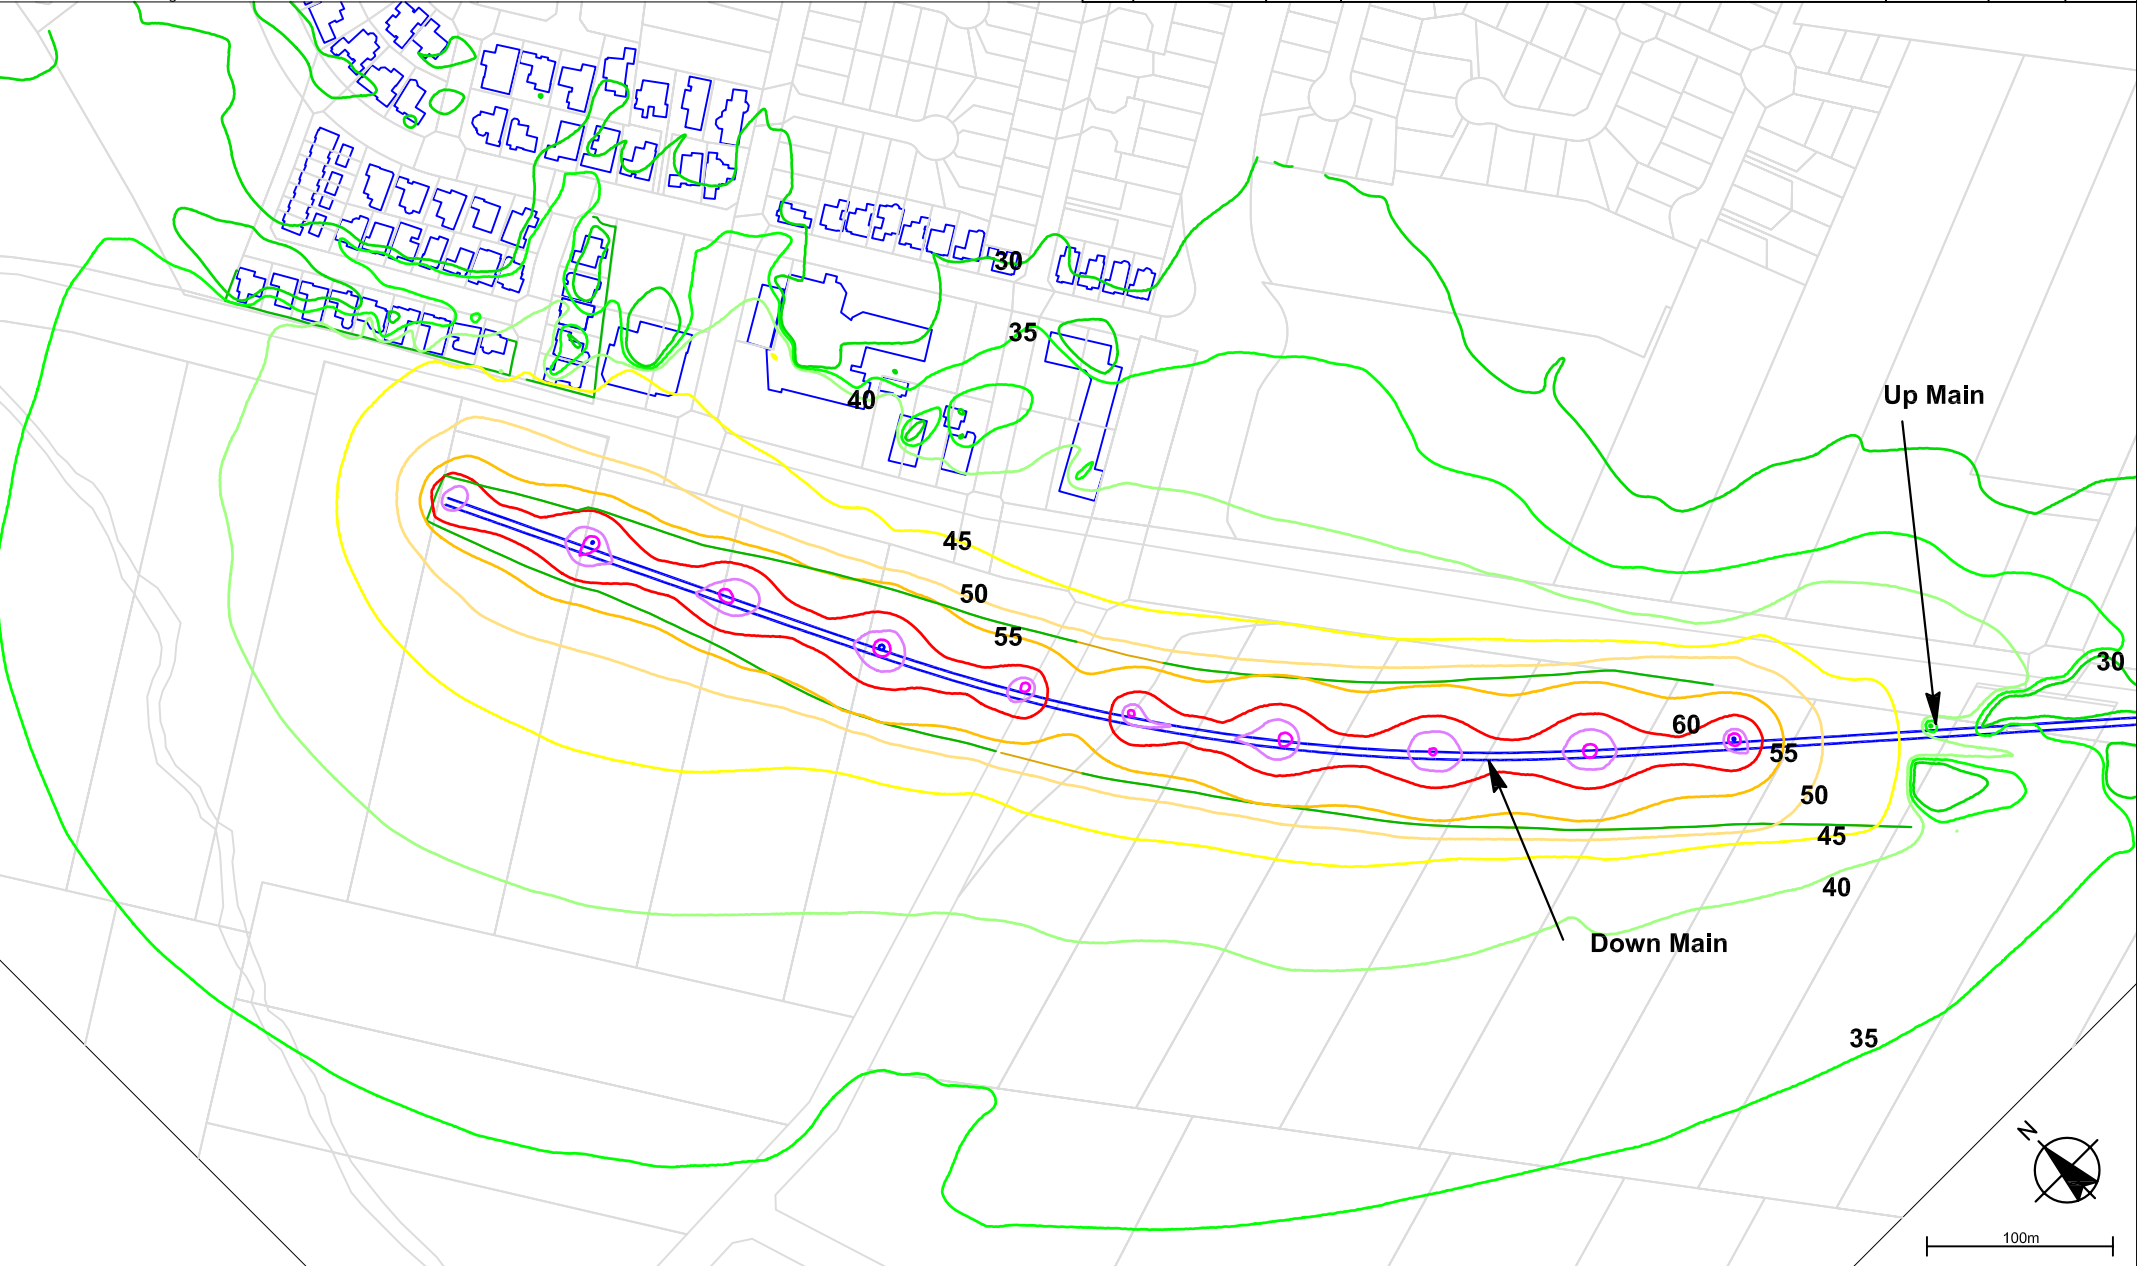


Legend			
75 dBA LAeq(15min) No Barriers	50 dBA LAeq(15min) No Barriers	Barriers	New Train Lines
70 dBA LAeq(15min) No Barriers	45 dBA LAeq(15min) No Barriers		
65 dBA LAeq(15min) No Barriers	40 dBA LAeq(15min) No Barriers		
60 dBA LAeq(15min) No Barriers	35 dBA LAeq(15min) No Barriers		
55 dBA LAeq(15min) No Barriers	30 dBA LAeq(15min) No Barriers		

Heggies Australia Pty Ltd
Consulting Engineers
Level 2, 2 Lincoln Street
Lane Cove NSW 2066 Australia
PO Box 176 Lane Cove NSW 1595
Email address sydney@heggies.com.au
Telephone 02 9427 8100 Facsimile 02 9427 8200

Designed by WK	Checked by CW	Approved by - date	Filename 10-4715 NWRL Appendix R	Date 19/08/2006	Scale NTS
Title 10-4715 NWRL - Appendix R LAeq(15min) Noise levels Air Conditioning Situation No Barriers Noise Contours 1.5m Above Ground				DWG.No. R-AC-0-NC1.5-01	Rev 0
Sheet 1				Rev 0	

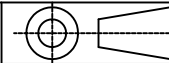

RevNo	Revision note	Date	Initials	Checked

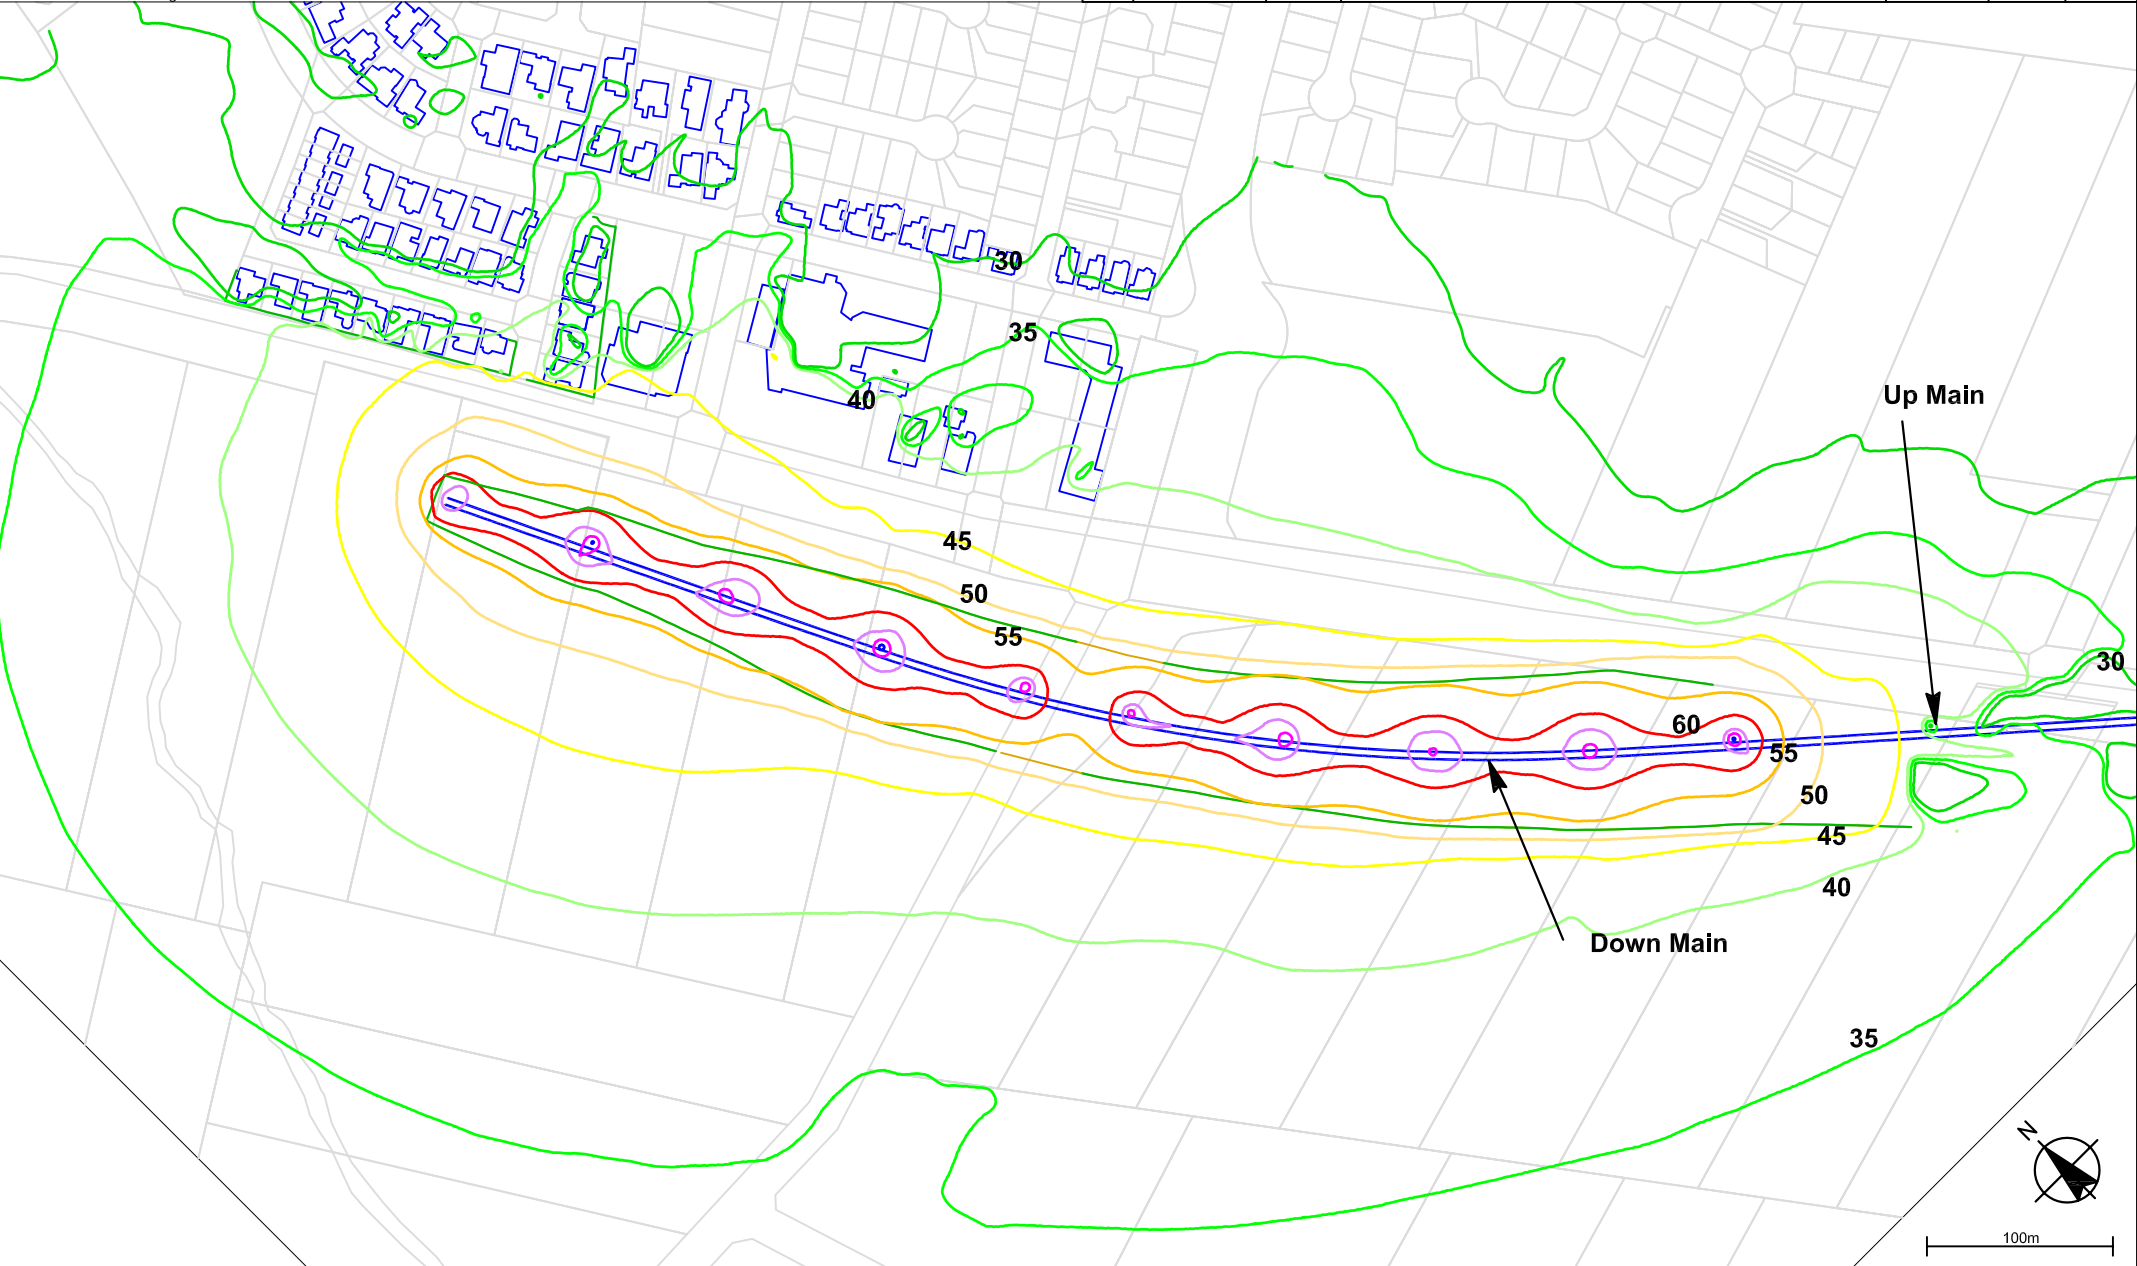


Legend			
75 dBA LAeq(15min) 3.0m Barriers	50 dBA LAeq(15min) 3.0m Barriers	Barriers	New Train Lines
70 dBA LAeq(15min) 3.0m Barriers	45 dBA LAeq(15min) 3.0m Barriers		
65 dBA LAeq(15min) 3.0m Barriers	40 dBA LAeq(15min) 3.0m Barriers		
60 dBA LAeq(15min) 3.0m Barriers	35 dBA LAeq(15min) 3.0m Barriers		
55 dBA LAeq(15min) 3.0m Barriers	30 dBA LAeq(15min) 3.0m Barriers		

Heggies Australia Pty Ltd
Consulting Engineers
Level 2, 2 Lincoln Street
Lane Cove NSW 2066 Australia
PO Box 176 Lane Cove NSW 1595
Email address sydney@heggies.com.au
Telephone 02 9427 8100 Facsimile 02 9427 8200

Designed by WK	Checked by CW	Approved by - date	Filename 10-4715 NWRL Appendix R	Date 19/08/2006	Scale NTS
Title 10-4715 NWRL - Appendix R LAeq(15min) Noise levels Air Conditioning Situation 3.0m Barriers Noise Contours 1.5m Above Ground				DWG.No. R-AC-3-NC1.5-02	
				Sheet 2	Rev 0

RevNo	Revision note	Date	Initials	Checked

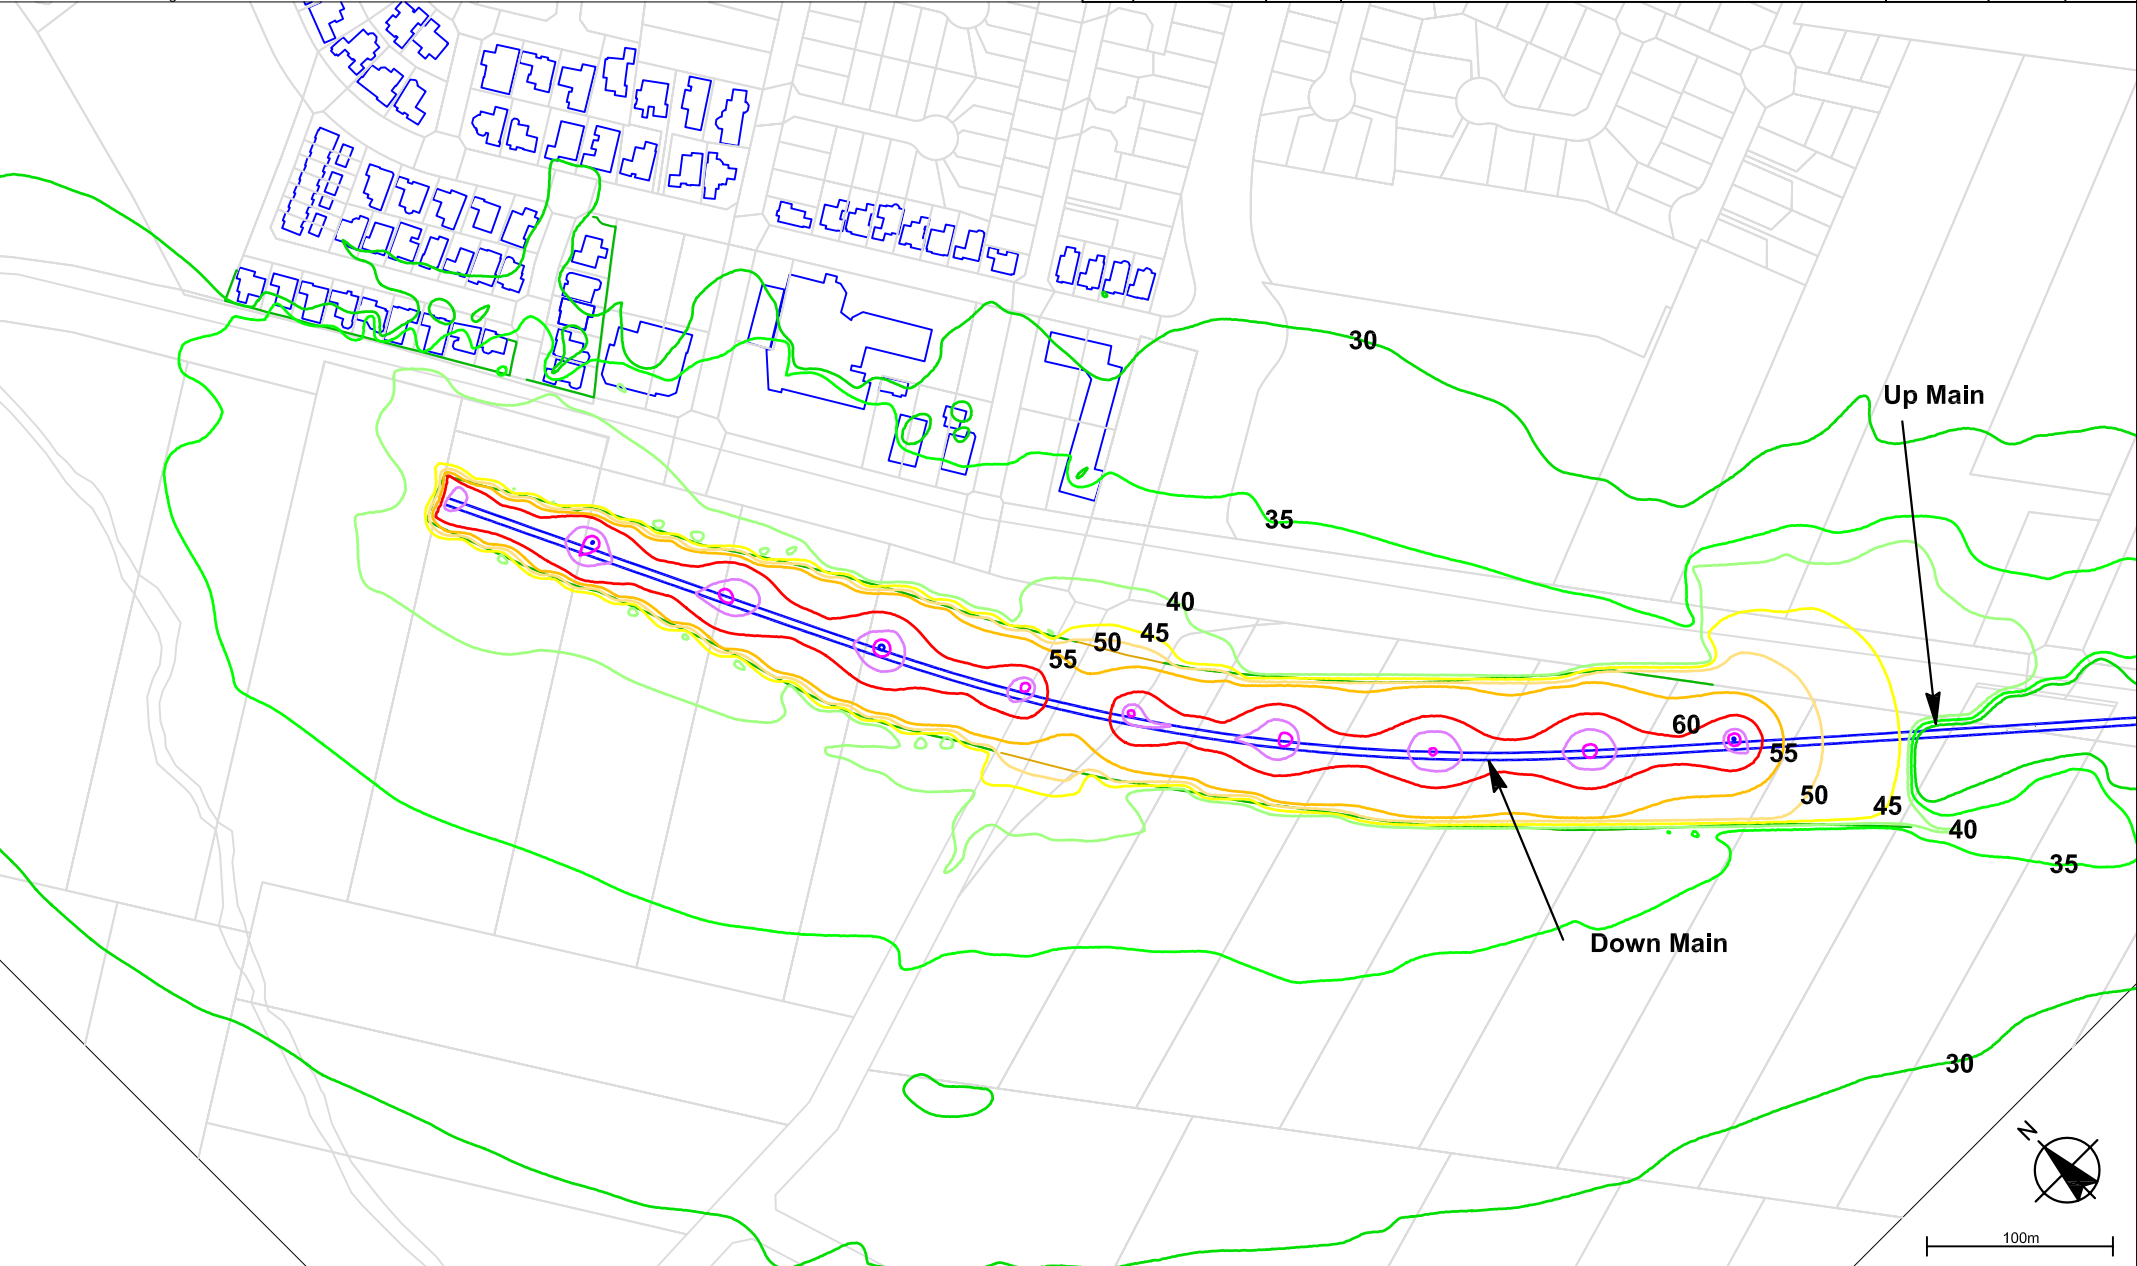

Legend

75 dBA LAeq(15min) 6.0m Barriers	50 dBA LAeq(15min) 6.0m Barriers	Barriers
70 dBA LAeq(15min) 6.0m Barriers	45 dBA LAeq(15min) 6.0m Barriers	New Train Lines
65 dBA LAeq(15min) 6.0m Barriers	40 dBA LAeq(15min) 6.0m Barriers	
60 dBA LAeq(15min) 6.0m Barriers	35 dBA LAeq(15min) 6.0m Barriers	
55 dBA LAeq(15min) 6.0m Barriers	30 dBA LAeq(15min) 6.0m Barriers	

Heggies Australia Pty Ltd
Consulting Engineers
Level 2, 2 Lincoln Street
Lane Cove NSW 2066 Australia
PO Box 176 Lane Cove NSW 1595
Email address sydney@heggies.com.au
Telephone 02 9427 8100 Facsimille 02 9427 8200

Quality Endorsed Company

Designed by
WK

Checked by
CW

Approved by - date

Filename
10-4715 NWRL Appendix R

Date
19/08/2006

Scale
NTS

DWG.No.
R-AC-6-NC1.5-03

Sheet
3

Rev
0

Title
10-4715 NWRL - Appendix R
LAeq(15min) Noise levels Air Conditioning Situation 6.0m Barriers
Noise Contours 1.5m Above Ground