


The contractor shall check and verify all work on site (including work by others), before commencing the landscape installation. Any discrepancies are to be reported to the Project Manager or Landscape Architect prior to commencing work. Do not scale this drawing. Any required dimensions not shown shall be referred to the Landscape Architect for confirmation.

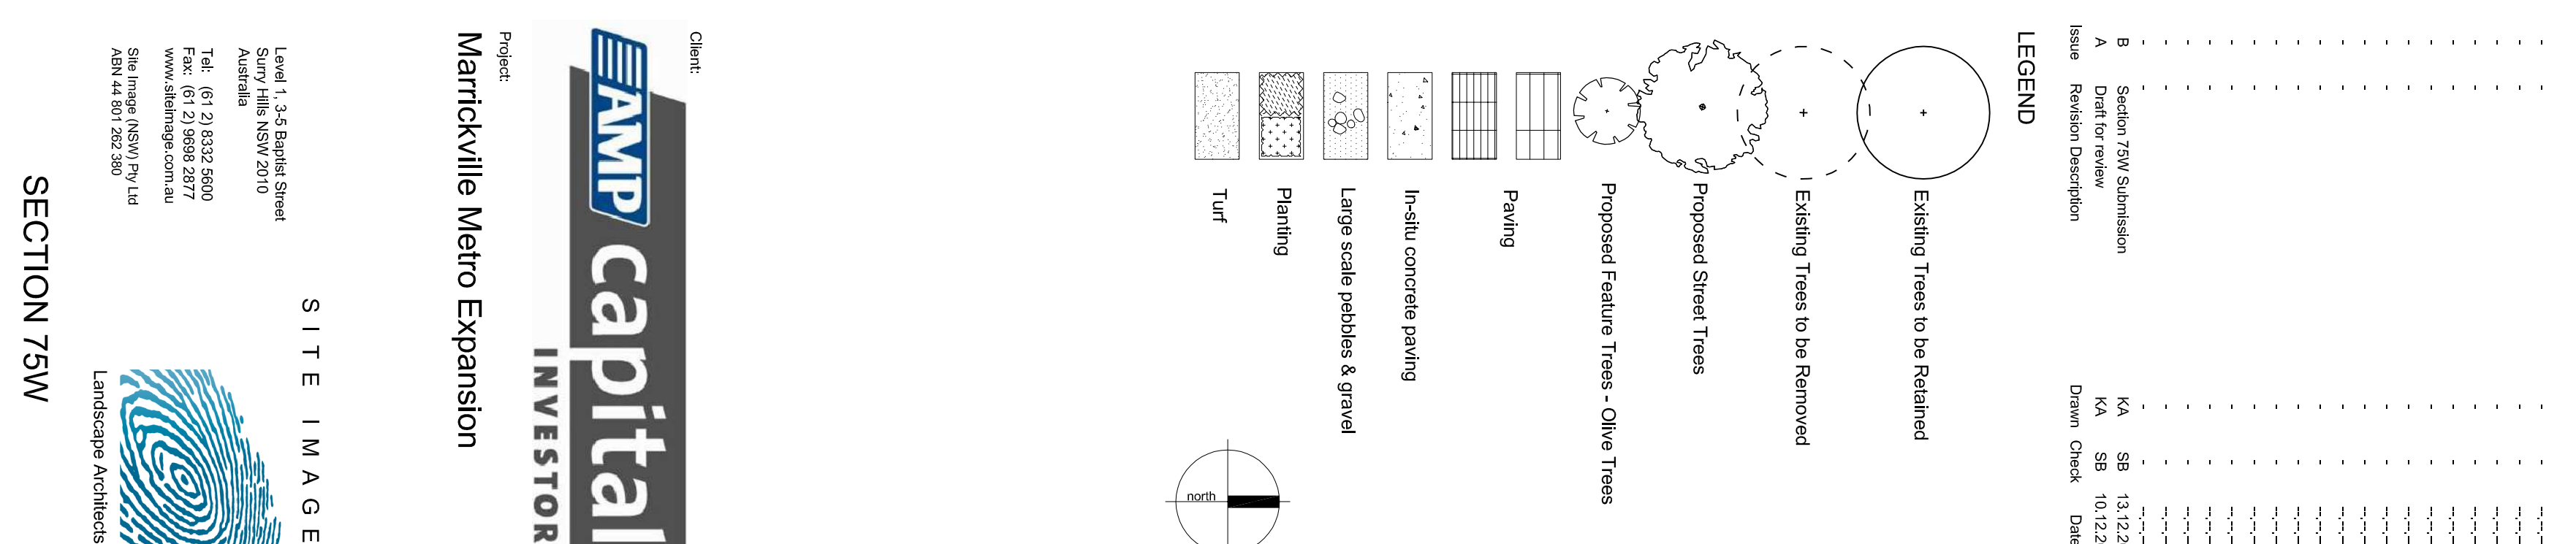

Scale: 1:250 @ A1
Job Number: SS12-2547
Drawing Number: 100