


LEGEND

- NWRL RAIL CORRIDOR
- APPROVED EPPING TO PARRAMATTA RAIL CORRIDOR

PLAN

SCALE 1:5000 AT A3

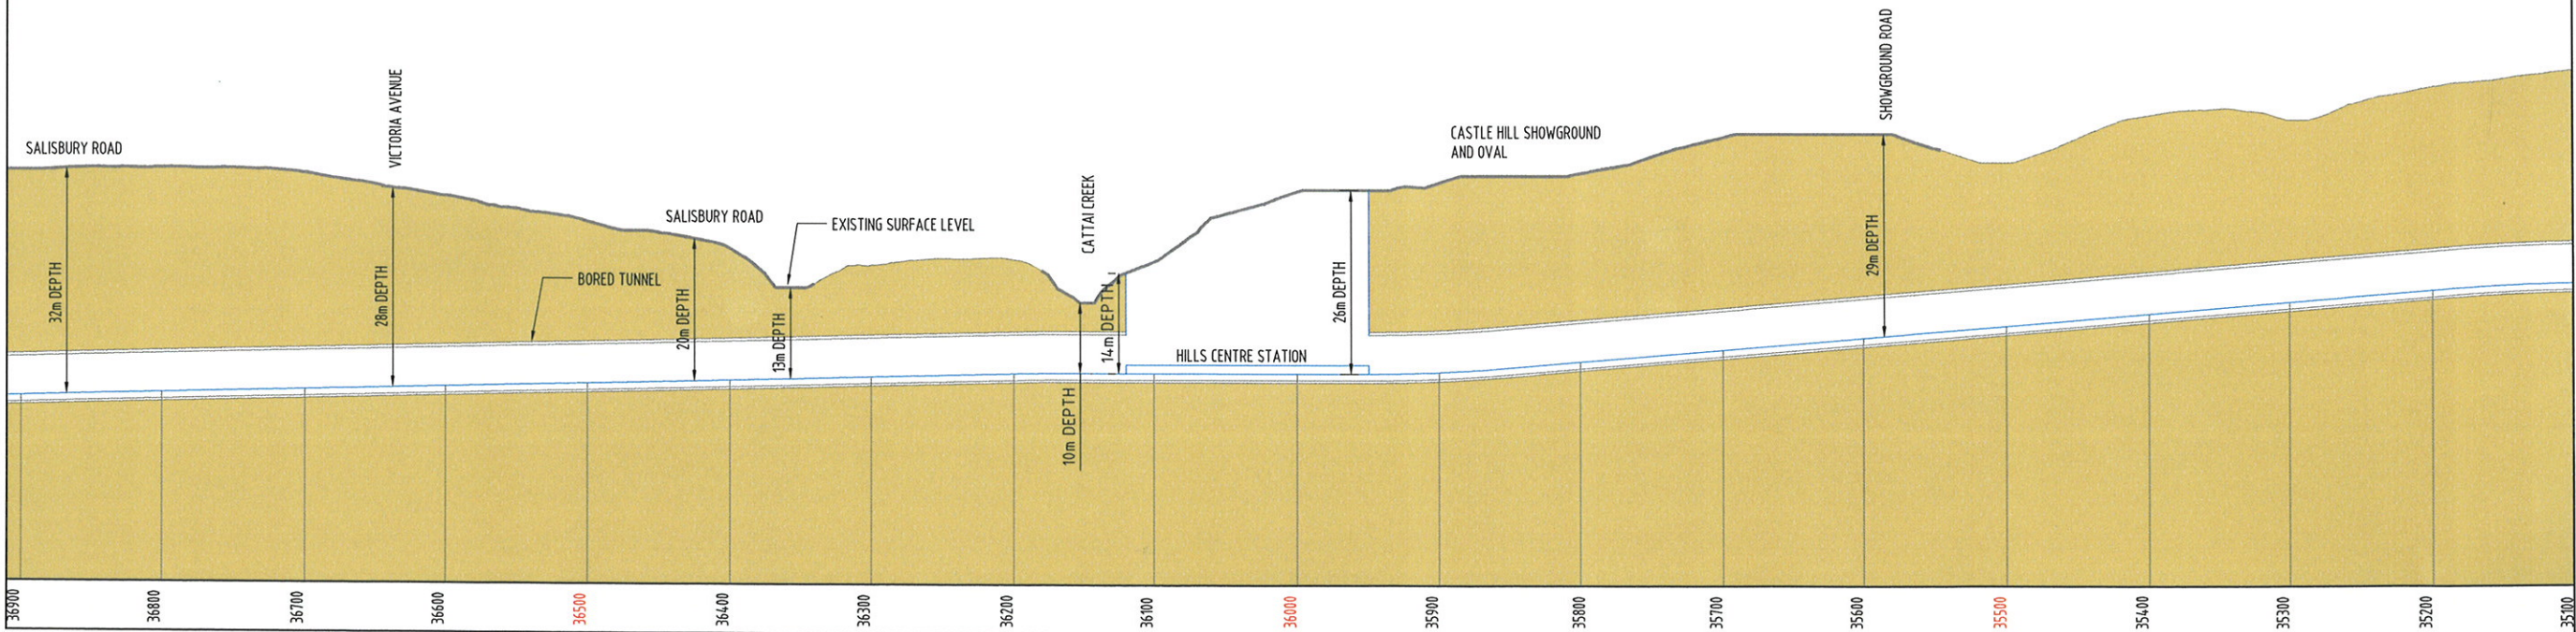

LONG SECTION


INDICATIVE ONLY AND SUBJECT TO DETAILED DESIGN  
SCALE 1:5000 H SCALE 1:1000 V AT A3

PRELIMINARY ISSUE  
NOT FOR CONSTRUCTION

REV	DATE	DESCRIPTION	DRAWN	CHECK	DESIGN	VERIFY
A	02.05.07	ISSUED FOR INFORMATION	CZ		JS	

© Parsons Brinckerhoff Australia Pty Limited ("PB")  
Copyright in the drawings, information and data recorded in this document ("the information") is the property of PB. This document and the information are solely for the use of the authorised recipient and this document may not be used, copied or reproduced in whole or part for any purpose other than that for which it was supplied by PB. PB makes no representation, undertakes no duty and accepts no responsibility to any third party who may use or rely upon this document or the information.

NCSI certified Quality System to ISO 9001

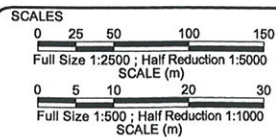

A1 ORIGINAL  
DO NOT SCALE THIS DRAWING - USE FIGURED DIMENSIONS ONLY  
VERIFY ALL DIMENSIONS ON SITE  
APPROVED FOR AND ON BEHALF OF  
PARSONS BRINCKERHOFF AUSTRALIA PTY LIMITED  
SIGNED  
DATE

**PB PARSONS BRINCKERHOFF**  
100 YEARS  
Adelaide, Bendigo, Brisbane, Melbourne, Newcastle, Perth, Singleton, Sunshine Coast and Sydney  
Level 27, Ernst & Young Centre  
680 George Street  
Sydney NSW 2000  
GPO BOX 5394  
Sydney NSW 2001  
Australia  
Telephone +61 2 9272 5100  
Facsimile +61 2 9272 5101  
Email: sydney@pb.com.au

CLIENT  
**Transport Infrastructure Development Corporation**

PROJECT			
NORTH WEST RAIL LINK NWRL ALIGNMENT CORRIDOR CH 35km100 TO CH 36km900 SHEET 8 OF 14			
PROJECT No. 2152063A	DISCIPLINE - TRA -	NUMBER S128	REV. A