




- LEGEND**
- NWRL RAIL CORRIDOR
  - APPROVED EPPING TO PARRAMATTA RAIL CORRIDOR

**PLAN**

SCALE 1:5000 AT A3

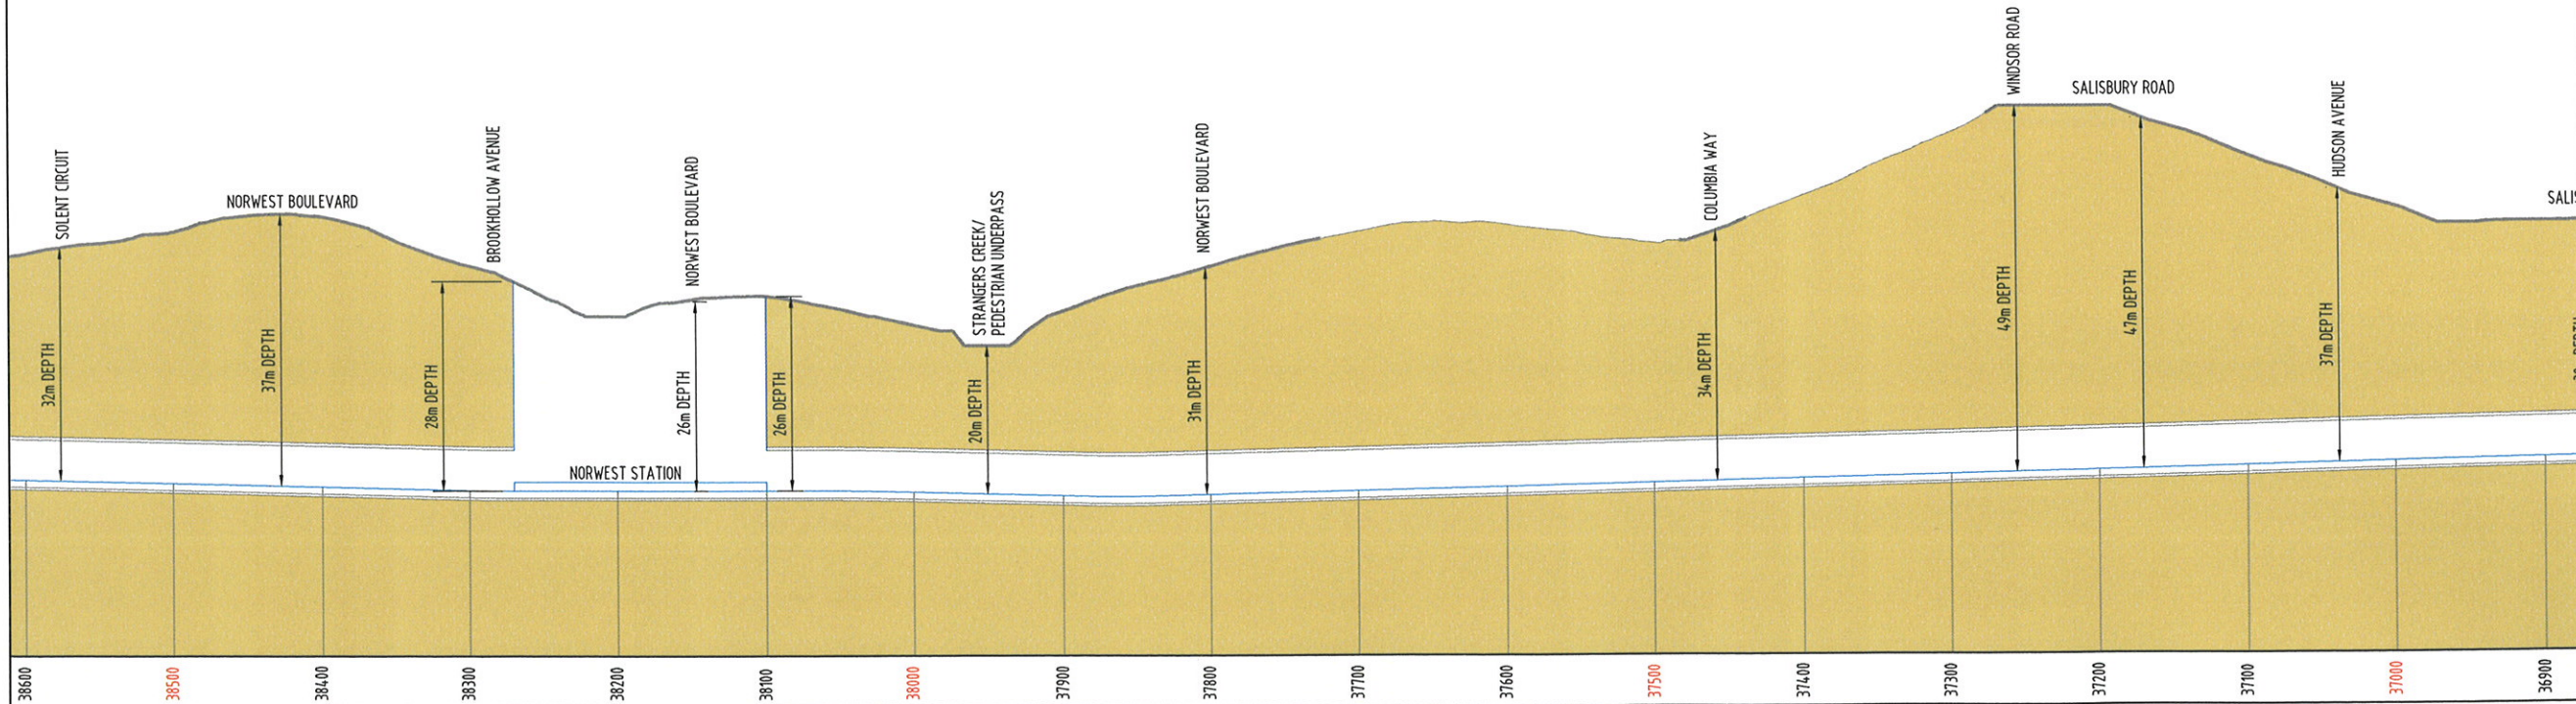

**LONG SECTION**


INDICATIVE ONLY AND SUBJECT TO DETAILED DESIGN  
SCALE 1:5000 H SCALE 1:1000 V AT A3

**PRELIMINARY ISSUE**  
NOT FOR CONSTRUCTION

| REV | DATE     | DESCRIPTION            | DRAWN | CHECK | DESIGN | VERIFY |
|-----|----------|------------------------|-------|-------|--------|--------|
| A   | 02.05.07 | ISSUED FOR INFORMATION | CZ    |       | JS     |        |

© Parsons Brinckerhoff Australia Pty Limited ("PB")  
Copyright in the drawings, information and data recorded in this document ("the information") is the property of PB. This document and the information are solely for the use of the authorised recipient and this document may not be used, copied or reproduced in whole or part for any purpose other than that for which it was supplied by PB. PB makes no representation, undertakes no duty and accepts no responsibility to any third party who may use or rely upon this document or the information.

NCSI certified Quality System to ISO 9001

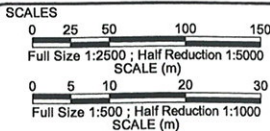

**A1 ORIGINAL**  
DO NOT SCALE THIS DRAWING - USE FIGURED DIMENSIONS ONLY  
VERIFY ALL DIMENSIONS ON SITE

APPROVED FOR AND ON BEHALF OF  
PARSONS BRINCKERHOFF AUSTRALIA PTY LIMITED

SIGNED  
DATE

**PB PARSONS BRINCKERHOFF**

Adelaide, Bendigo, Brisbane, Melbourne, Newcastle, Perth, Singleton, Sunshine Coast and Sydney  
Level 27, Ernst & Young Centre  
680 George Street  
Sydney NSW 2000  
GPO BOX 5394  
Sydney NSW 2001  
Australia

Telephone +61 2 9272 5100  
Facsimile +61 2 9272 5101  
Email: sydney@pb.com.au

CLIENT

**Transport Infrastructure Development Corporation**

| PROJECT                                                          |                       |                |           |
|------------------------------------------------------------------|-----------------------|----------------|-----------|
| NORTH WEST RAIL LINK                                             |                       |                |           |
| NWRL ALIGNMENT CORRIDOR<br>CH 36900 TO CH 38600<br>SHEET 9 OF 14 |                       |                |           |
| PROJECT No.<br>2152063A                                          | DISCIPLINE<br>- TRA - | NUMBER<br>S129 | REV.<br>A |