


PLAN

SCALE 1:5000 AT A3

LEGEND

- NWRL RAIL CORRIDOR
- APPROVED EPPING TO PARRAMATTA RAIL CORRIDOR

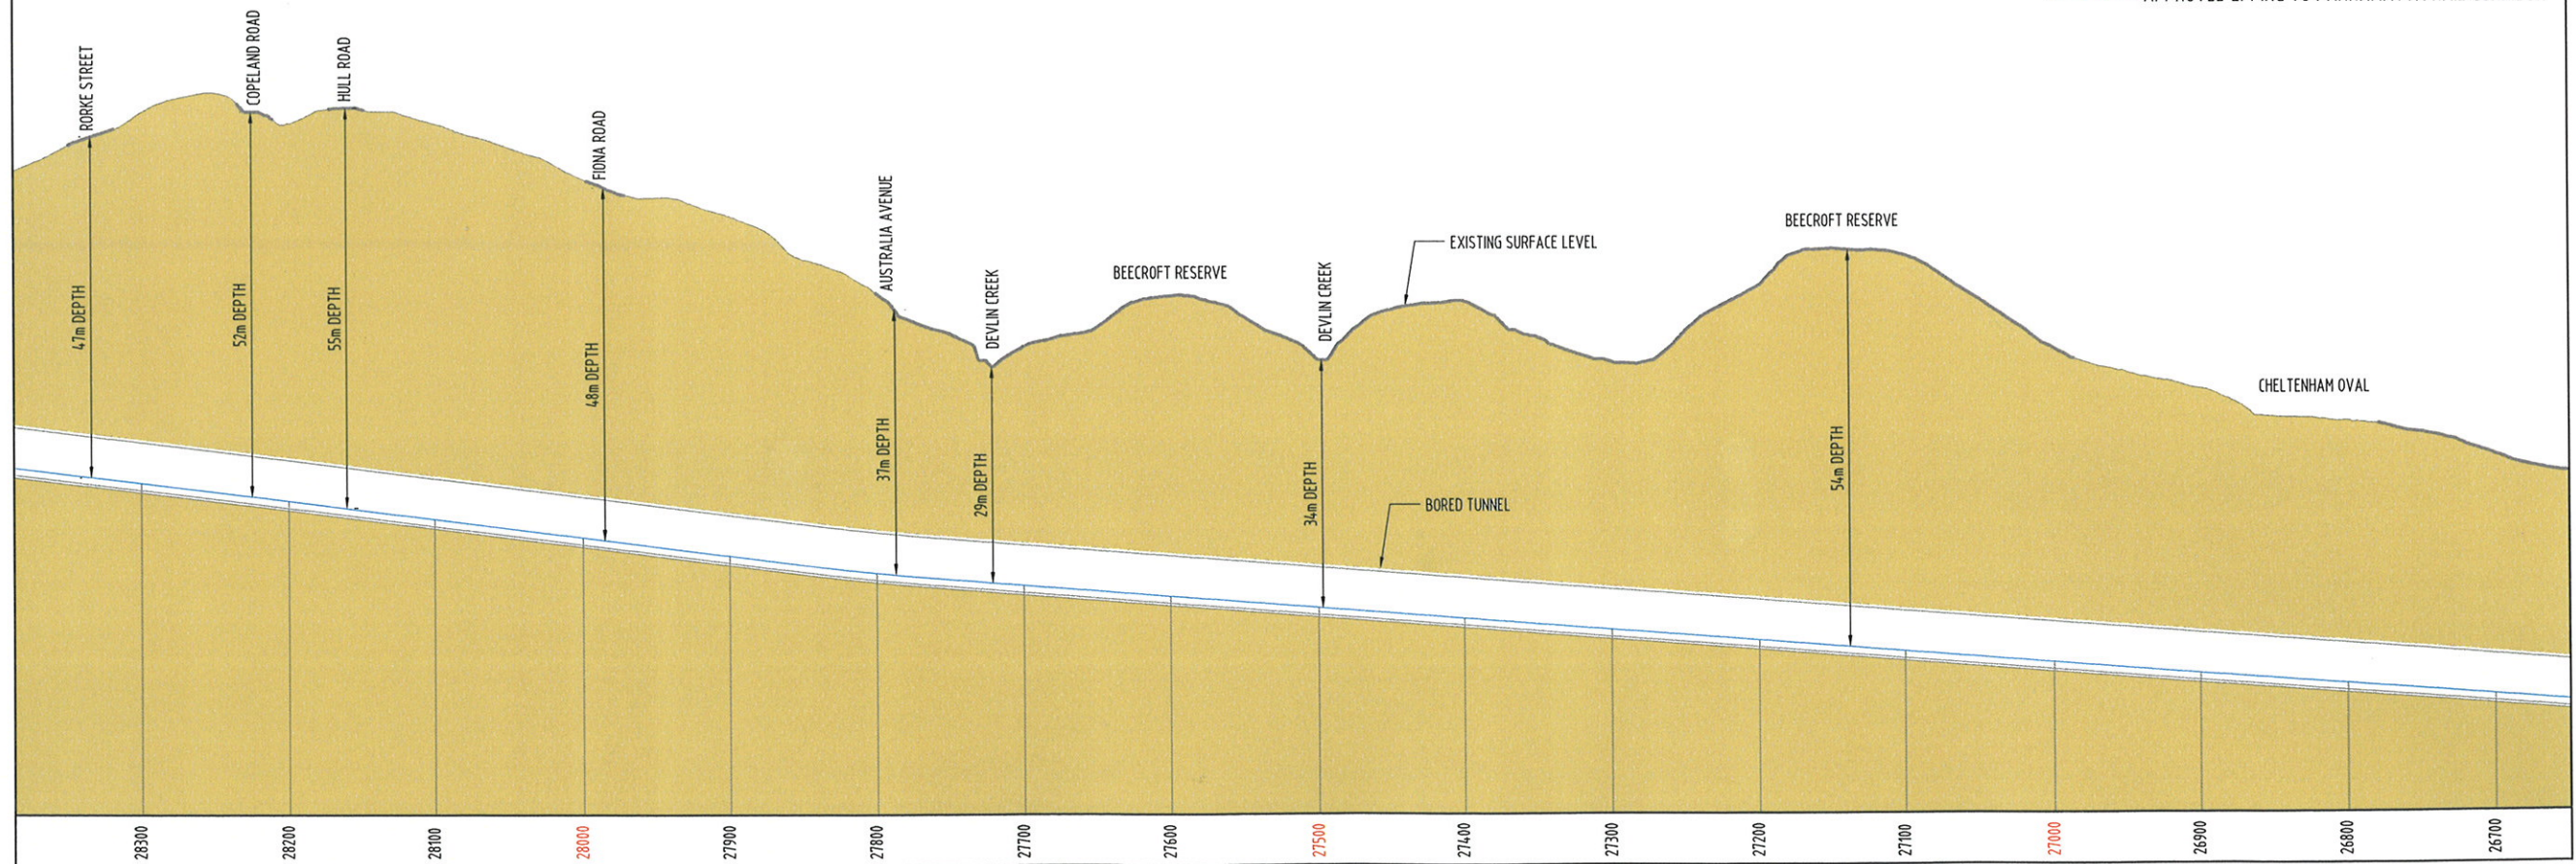


LONG SECTION

INDICATIVE ONLY AND SUBJECT TO DETAILED DESIGN
SCALE 1:5000 H SCALE 1:1000 V AT A3PRELIMINARY ISSUE
NOT FOR CONSTRUCTION

REV	DATE	DESCRIPTION	DRAWN	CHECK	DESIGN	VERIFY
A	02.05.07	ISSUED FOR INFORMATION	CZ		JS	

© Parsons Brinckerhoff Australia Pty Limited ("PB")
Copyright in the drawings, information and data recorded in
this document ("the information") is the property of PB. This
document and the information are solely for the use of the
authorised recipient and this document may not be used,
copied or reproduced in whole or part for any purpose other
than that for which it was supplied by PB. PB makes no
representation, undertakes no duty and accepts no
responsibility to any third party who may use or rely upon this
document or the information.

NCSI certified Quality System to ISO 9001

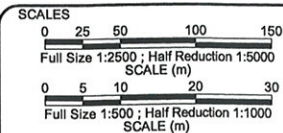

A1 ORIGINAL

DO NOT SCALE THIS DRAWING - USE FIGURED DIMENSIONS ONLY
VERIFY ALL DIMENSIONS ON SITEAPPROVED FOR AND ON BEHALF OF
PARSONS BRINCKERHOFF AUSTRALIA PTY LIMITED

**PB PARSONS
BRINCKERHOFF**

Adelaide, Bendigo, Brisbane, Melbourne, Newcastle, Perth, Singleton, Sunshine Coast and Sydney
Level 27, Ernst & Young Centre
680 George Street
Sydney NSW 2000
GPO BOX 5594
Sydney NSW 2001
Australia

ABN 80 078 004 788

Telephone +61 2 9272 5100
Facsimile +61 2 9272 5101
Email: sydney@pb.com.au

CLIENT



PROJECT

NORTH WEST RAIL LINK
NWRL ALIGNMENT CORRIDOR
CH 26km700 TO CH 28km300
SHEET 3 OF 14

PROJECT No.	DISCIPLINE	NUMBER	REV.
2152063A	- TRA -	S123	A