



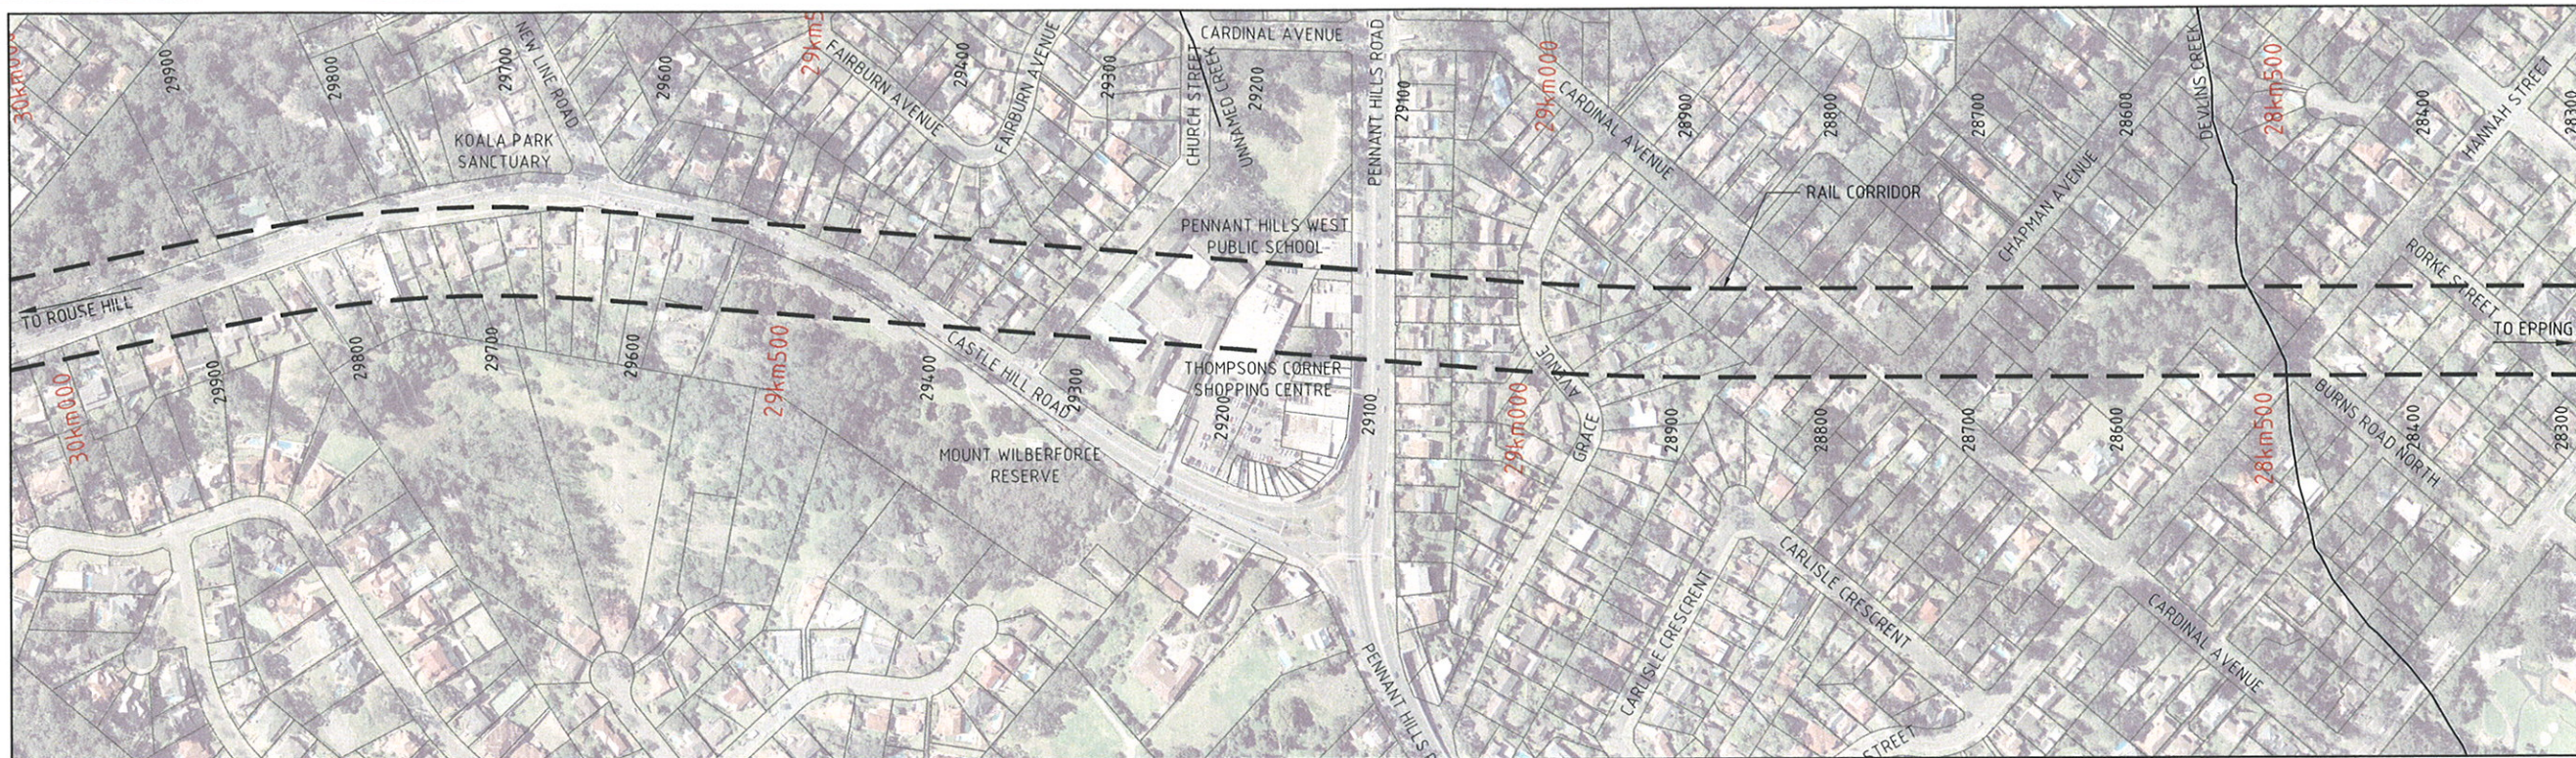

PLAN
SCALE 1:5000 AT A3

LEGEND

- NWRL RAIL CORRIDOR
— APPROVED EPPING TO PARRAMATTA RAIL CORRIDOR

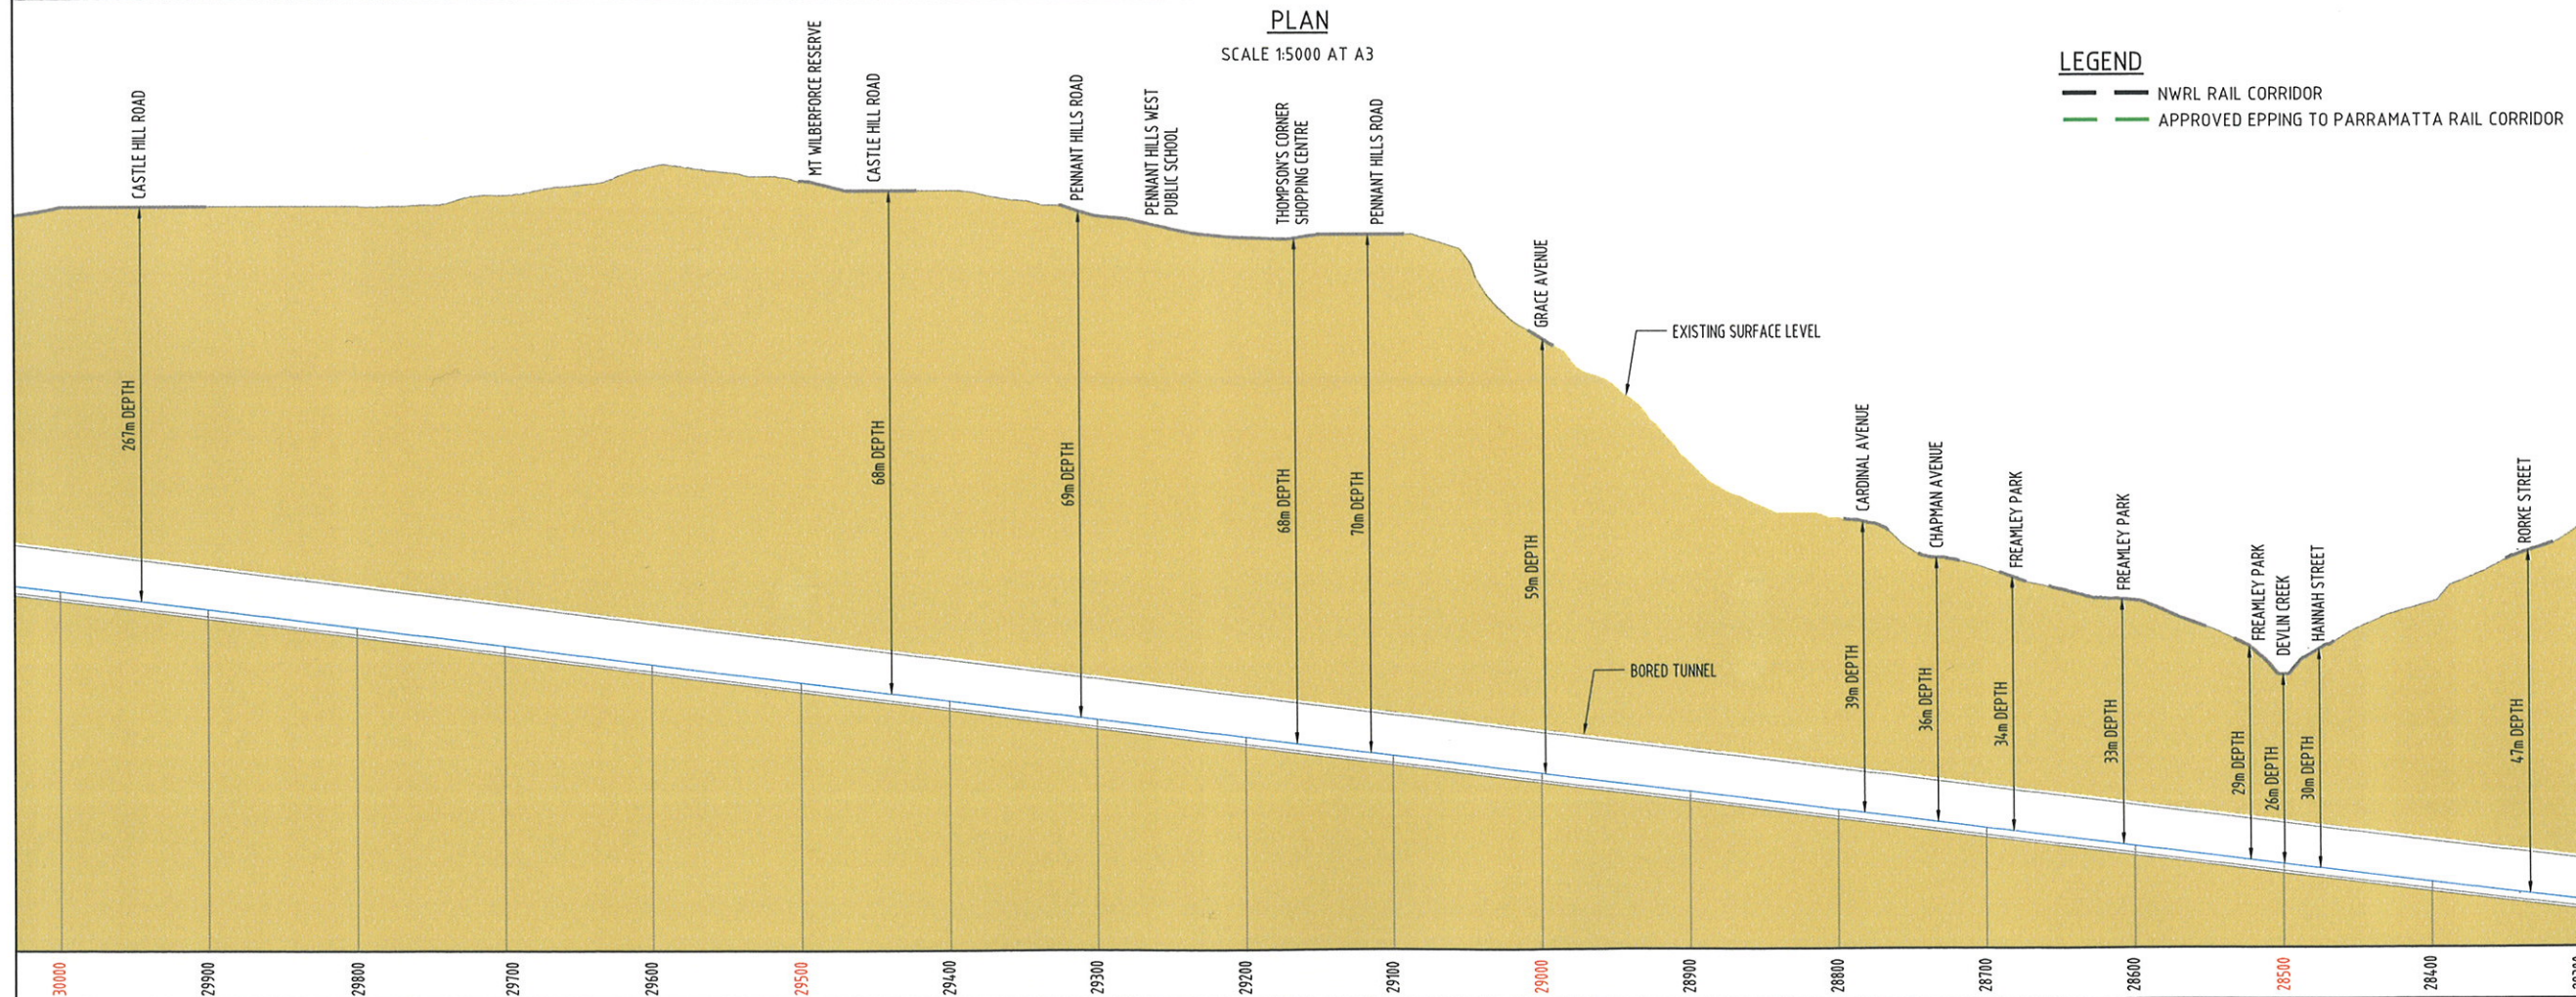

LONG SECTION


INDICATIVE ONLY AND SUBJECT TO DETAILED DESIGN
SCALE 1:5000 H SCALE 1:1000 V AT A3

PRELIMINARY ISSUE
NOT FOR CONSTRUCTION

REV	DATE	DESCRIPTION	DRAWN	CHECK	DESIGN	VERIFY
A	02.05.07	ISSUED FOR INFORMATION	CZ		JS	

© Parsons Brinckerhoff Australia Pty Limited ("PB")
Copyright in the drawings, information and data recorded in this document ("the information") is the property of PB. This document and the information are solely for the use of the authorised recipient and this document may not be used, copied or reproduced in whole or part for any purpose other than that for which it was supplied by PB. PB makes no representation, undertakes no duty and accepts no responsibility to any third party who may use or rely upon this document or the information.

NCSI certified Quality System to ISO 9001

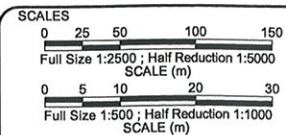

A1 ORIGINAL

DO NOT SCALE THIS DRAWING - USE FIGURED DIMENSIONS ONLY
VERIFY ALL DIMENSIONS ON SITE

APPROVED FOR AND ON BEHALF OF
PARSONS BRINCKERHOFF AUSTRALIA PTY LIMITED

SIGNED

DATE

PB PARSONS BRINCKERHOFF

100 YEARS

Adelaide, Bendigo, Brisbane, Melbourne, Newcastle, Perth, Singleton, Sunshine Coast and Sydney
Level 27, Ernst & Young Centre
680 George Street
Sydney NSW 2000
GPO BOX 5594
Sydney NSW 2001
Australia

ABN 80 078 004 788

Telephone +61 2 9272 5100
Facsimile +61 2 9272 5101
Email: sydney@pb.com.au

CLIENT



Transport Infrastructure
Development Corporation

PROJECT

NORTH WEST RAIL LINK
NWRL ALIGNMENT CORRIDOR
CH 28km300 TO CH 30km000
SHEET 4 OF 14

PROJECT No.
2152063A

DISCIPLINE
- TRA -

NUMBER
S124

REV.
A