





01 ELEVATION NORTH
North shore railway 1:1000

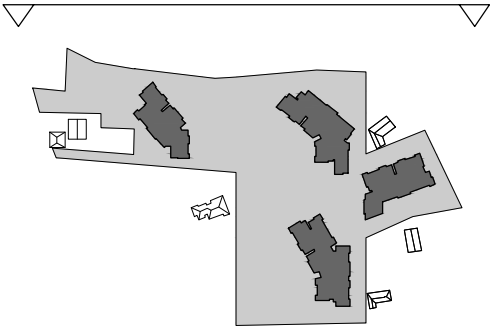


IMPORTANT NOTES: Do not scale from drawings. All dimensions to be checked on site before commencement of work. All discrepancies to be brought to the attention of the Architect. Larger scale drawings and written dimensions take preference. This drawing is copyright and the property of the author, and must not be retained, copied or used without the express authority of MARCHESE + PARTNERS INTERNATIONAL PTY. LTD.	REVISION	DATE	DESCRIPTION	BY
	A	30.11.12	SUBMISSION TO DOP	PS
	B	10.12.12	GENERAL REVISION	PS
	C	17.12.12	ADDITIONAL INFORMATION ADDED	PS
<div><div>marchesepartners</div><div>Marchese Partners International Pty Ltd Level 7, 107 Mount Street, North Sydney, NSW 2060 Australia P +61 2 9922 4375 F +61 2 9929 5786 E info@marchesepartners.com.au www.marchesepartners.com.au Sydney · Brisbane · Melbourne · Canberra · Guangzhou ACN 098 552 151 ABN 20 098 552 151</div></div>				
CLIENT JW Neale Pty Ltd (Receivers and Managers Appointed)			DRAWING TITLE CONCEPT PLAN SITE ELEVATION NORTH North shore railway	
PROJECT PROPOSED RESIDENTIAL DEVELOPMENT AVON ROAD, PYMBLE			SCALE 1:250 @ A1 1:500 @ A3	DATE 01.11.2012
JOB 12009			DRAWING MP 03.01	CHECKED EM REVISION C




01 ELEVATION SOUTH
Mayfield & Arilla road 1:1000

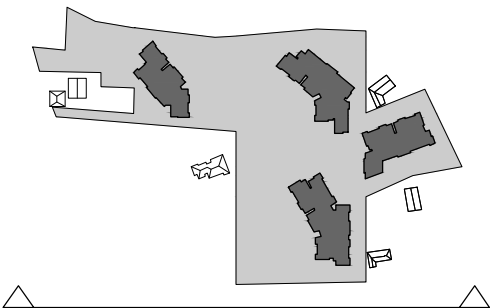

IMPORTANT NOTES: Do not scale from drawings. All dimensions to be checked on site before commencement of work. All discrepancies to be brought to the attention of the Architect. Larger scale drawings and written dimensions take preference. This drawing is copyright and the property of the author, and must not be retained, copied or used without the express authority of MARCHESE + PARTNERS INTERNATIONAL PTY. LTD.	REVISION	DATE	DESCRIPTION	BY
	A	30.11.12	SUBMISSION TO DOP	PS
	B	10.12.12	GENERAL REVISION	PS
	C	17.12.12	ADDITIONAL INFORMATION ADDED	PS
<div><div><div>marchesepartners</div><div>Marchese Partners International Pty Ltd Level 7, 107 Mount Street, North Sydney, NSW 2060 Australia P +61 2 9922 4375 F +61 2 9929 5786 E info@marchesepartners.com.au www.marchesepartners.com.au Sydney · Brisbane · Melbourne · Canberra · Guangzhou ACN 098 552 151 ABN 20 098 552 151</div></div></div>				
CLIENT JW Neale Pty Ltd (Receivers and Managers Appointed)		DRAWING TITLE CONCEPT PLAN SITE ELEVATION SOUTH Avon road		
PROJECT PROPOSED RESIDENTIAL DEVELOPMENT AVON ROAD, PYMBLE		SCALE 1:250 @ A1 1:500 @ A3	DATE 01.11.2012	DRAWN PS
JOB 12009		DRAWING MP 03.02	CHECKED EM	REVISION C

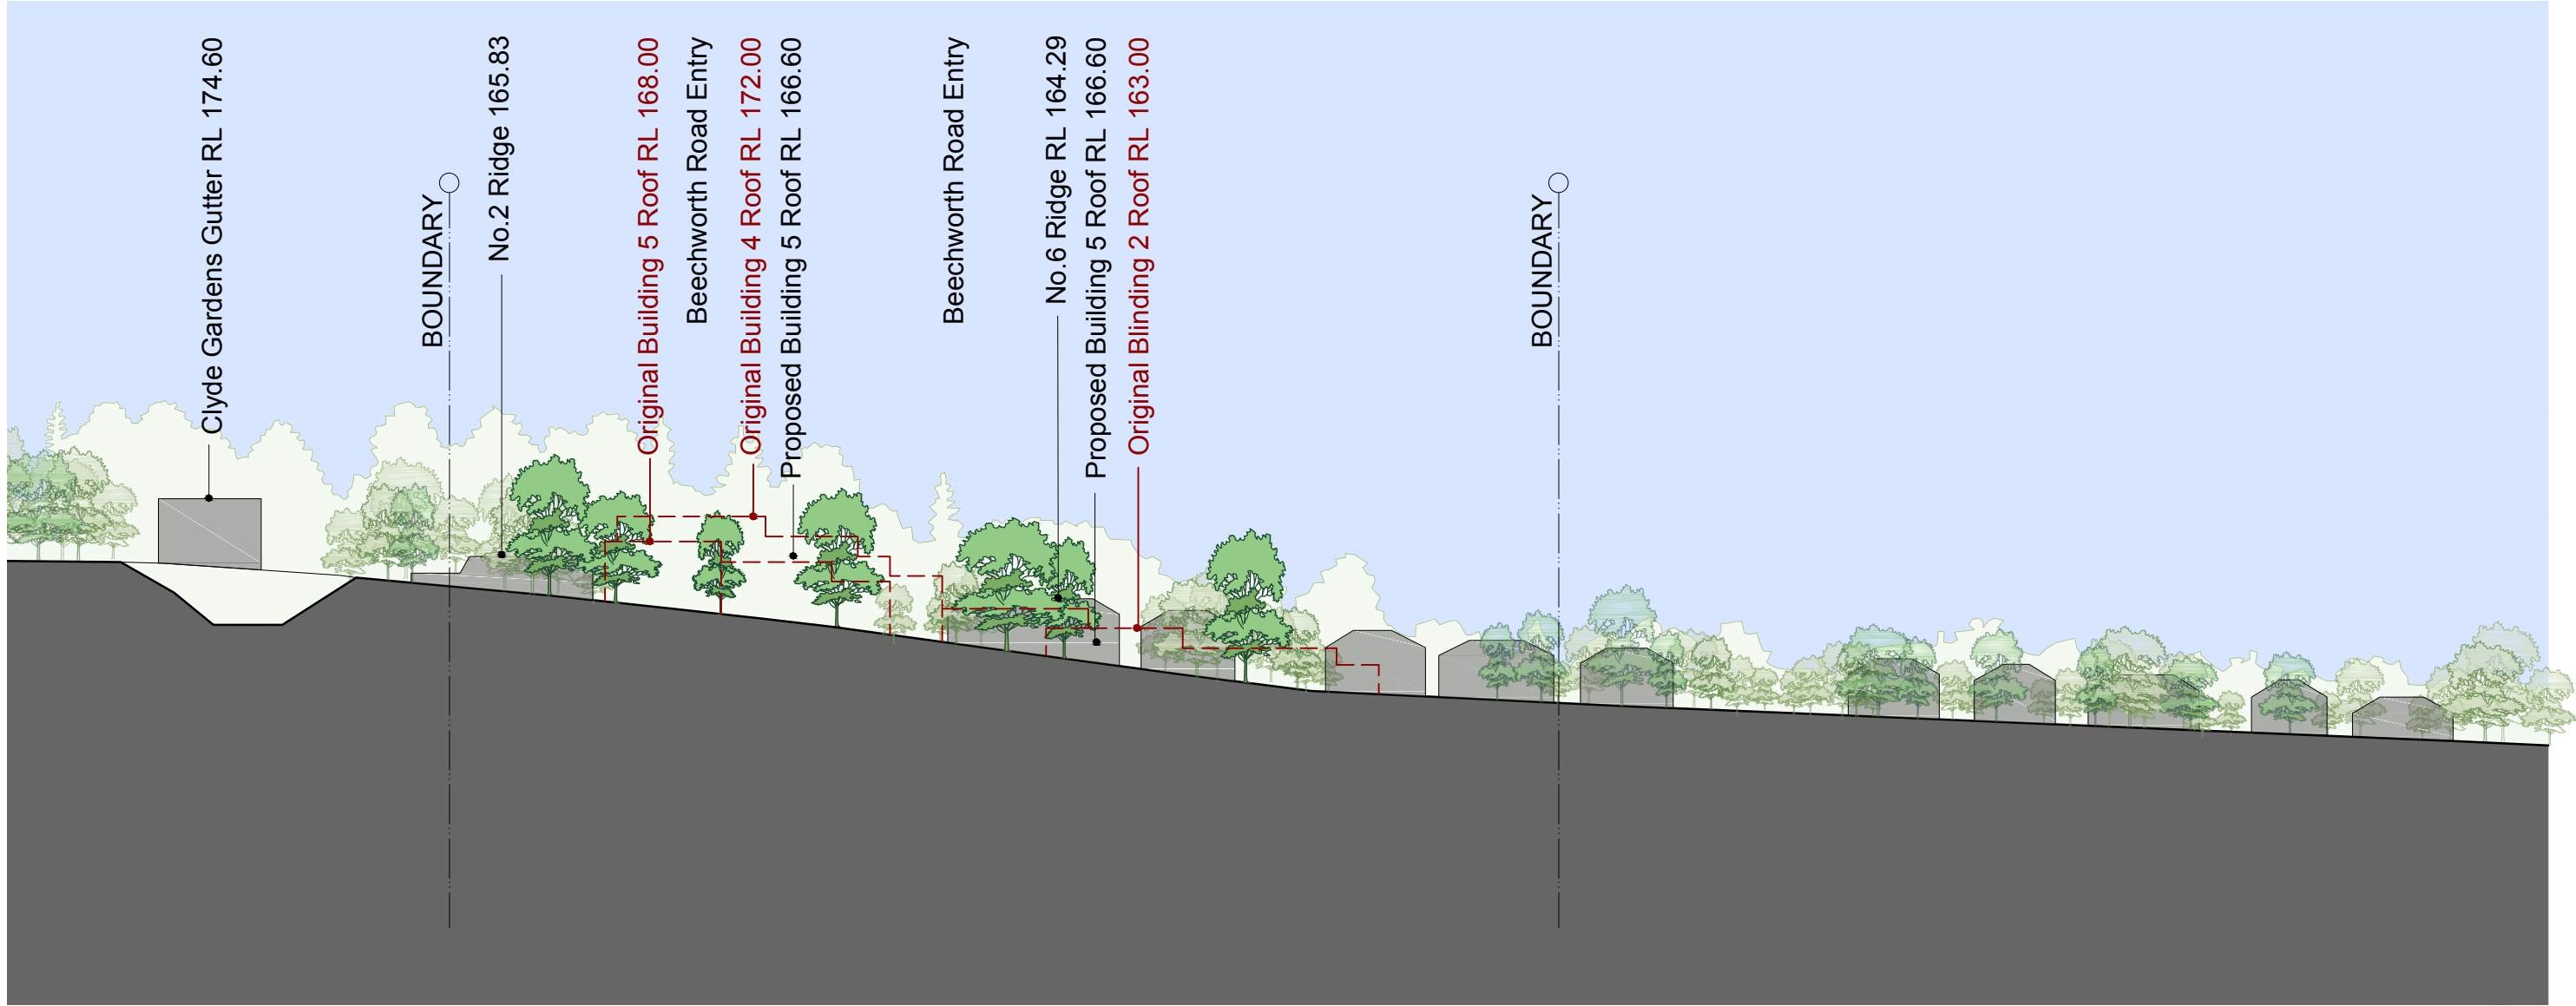


01 ELEVATION WEST
Beechworth road 1:1000

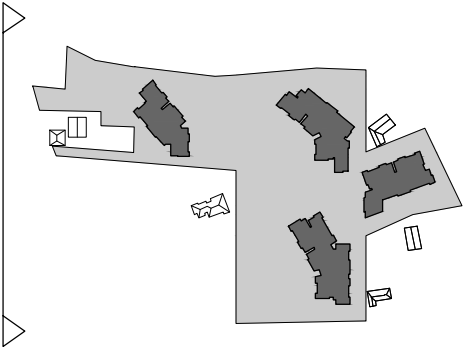


<div>IMPORTANT NOTES:</div> <div>Do not scale from drawings. All dimensions to be checked on site before commencement of work. All discrepancies to be brought to the attention of the Architect. Larger scale drawings and written dimensions take preference. This drawing is copyright and the property of the author, and must not be retained, copied or used without the express authority of MARCHESE + PARTNERS INTERNATIONAL PTY. LTD.</div>	REVISION	DATE	DESCRIPTION	BY	<div></div> <div>Marchese Partners International Pty Ltd Level 7, 107 Mount Street, North Sydney, NSW 2060 Australia P +61 2 9922 4375 F +61 2 9929 5786 E info@marchesepartners.com.au www.marchesepartners.com.au Sydney · Brisbane · Melbourne · Canberra · Guangzhou ACN 098 552 151 ABN 20 098 552 151</div>	CLIENT JW Neale Pty Ltd (Receivers and Managers Appointed)	DRAWING TITLE			
	A	30.11.12	SUBMISSION TO DOP	PS			CONCEPT PLAN			
	B	10.12.12	GENERAL REVISION	PS			SITE ELEVATION WEST Beechworth road			
	C	17.12.12	ADDITIONAL INFORMATION ADDED	PS						
						PROJECT PROPOSED RESIDENTIAL DEVELOPMENT AVON ROAD, PYMBLE	SCALE 1:250 @ A1 1:500 @ A3	DATE 01.11.2012	DRAWN PS	CHECKED EM
							JOB 12009	DRAWING MP 03.03	REVISION C	




01 ELEVATION EAST
Avon road 1:1000

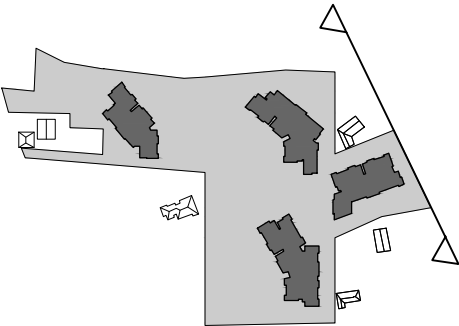


IMPORTANT NOTES: Do not scale from drawings. All dimensions to be checked on site before commencement of work. All discrepancies to be brought to the attention of the Architect. Larger scale drawings and written dimensions take preference. This drawing is copyright and the property of the author, and must not be retained, copied or used without the express authority of MARCHESE + PARTNERS INTERNATIONAL PTY. LTD.	REVISION	DATE	DESCRIPTION	BY
	A	30.11.12	SUBMISSION TO DOP	PS
	B	04.12.12	REVISIONS	PS
	C	17.12.12	ADDITIONAL INFORMATION ADDED	PS
<div><div>marchesepartners</div><div>Marchese Partners International Pty Ltd Level 7, 107 Mount Street, North Sydney, NSW 2060 Australia P +61 2 9922 4375 F +61 2 9929 5786 E info@marchesepartners.com.au www.marchesepartners.com.au Sydney · Brisbane · Melbourne · Canberra · Guangzhou ACN 098 552 151 ABN 20 098 552 151</div></div>				
<div><div>CLIENT</div><div>JW Neale Pty Ltd (Receivers and Managers Appointed)</div></div>				
<div><div>PROJECT</div><div>PROPOSED RESIDENTIAL DEVELOPMENT AVON ROAD, PYMBLE</div></div>				
<div><div>DRAWING TITLE</div><div>CONCEPT PLAN SITE ELEVATION EAST Avon rd</div></div>				
SCALE 1:250 @ A1 1:500 @ A3		DATE 01.11.2012	DRAWN PS	CHECKED EM
JOB 12009	DRAWING MP 03.04		REVISION C	

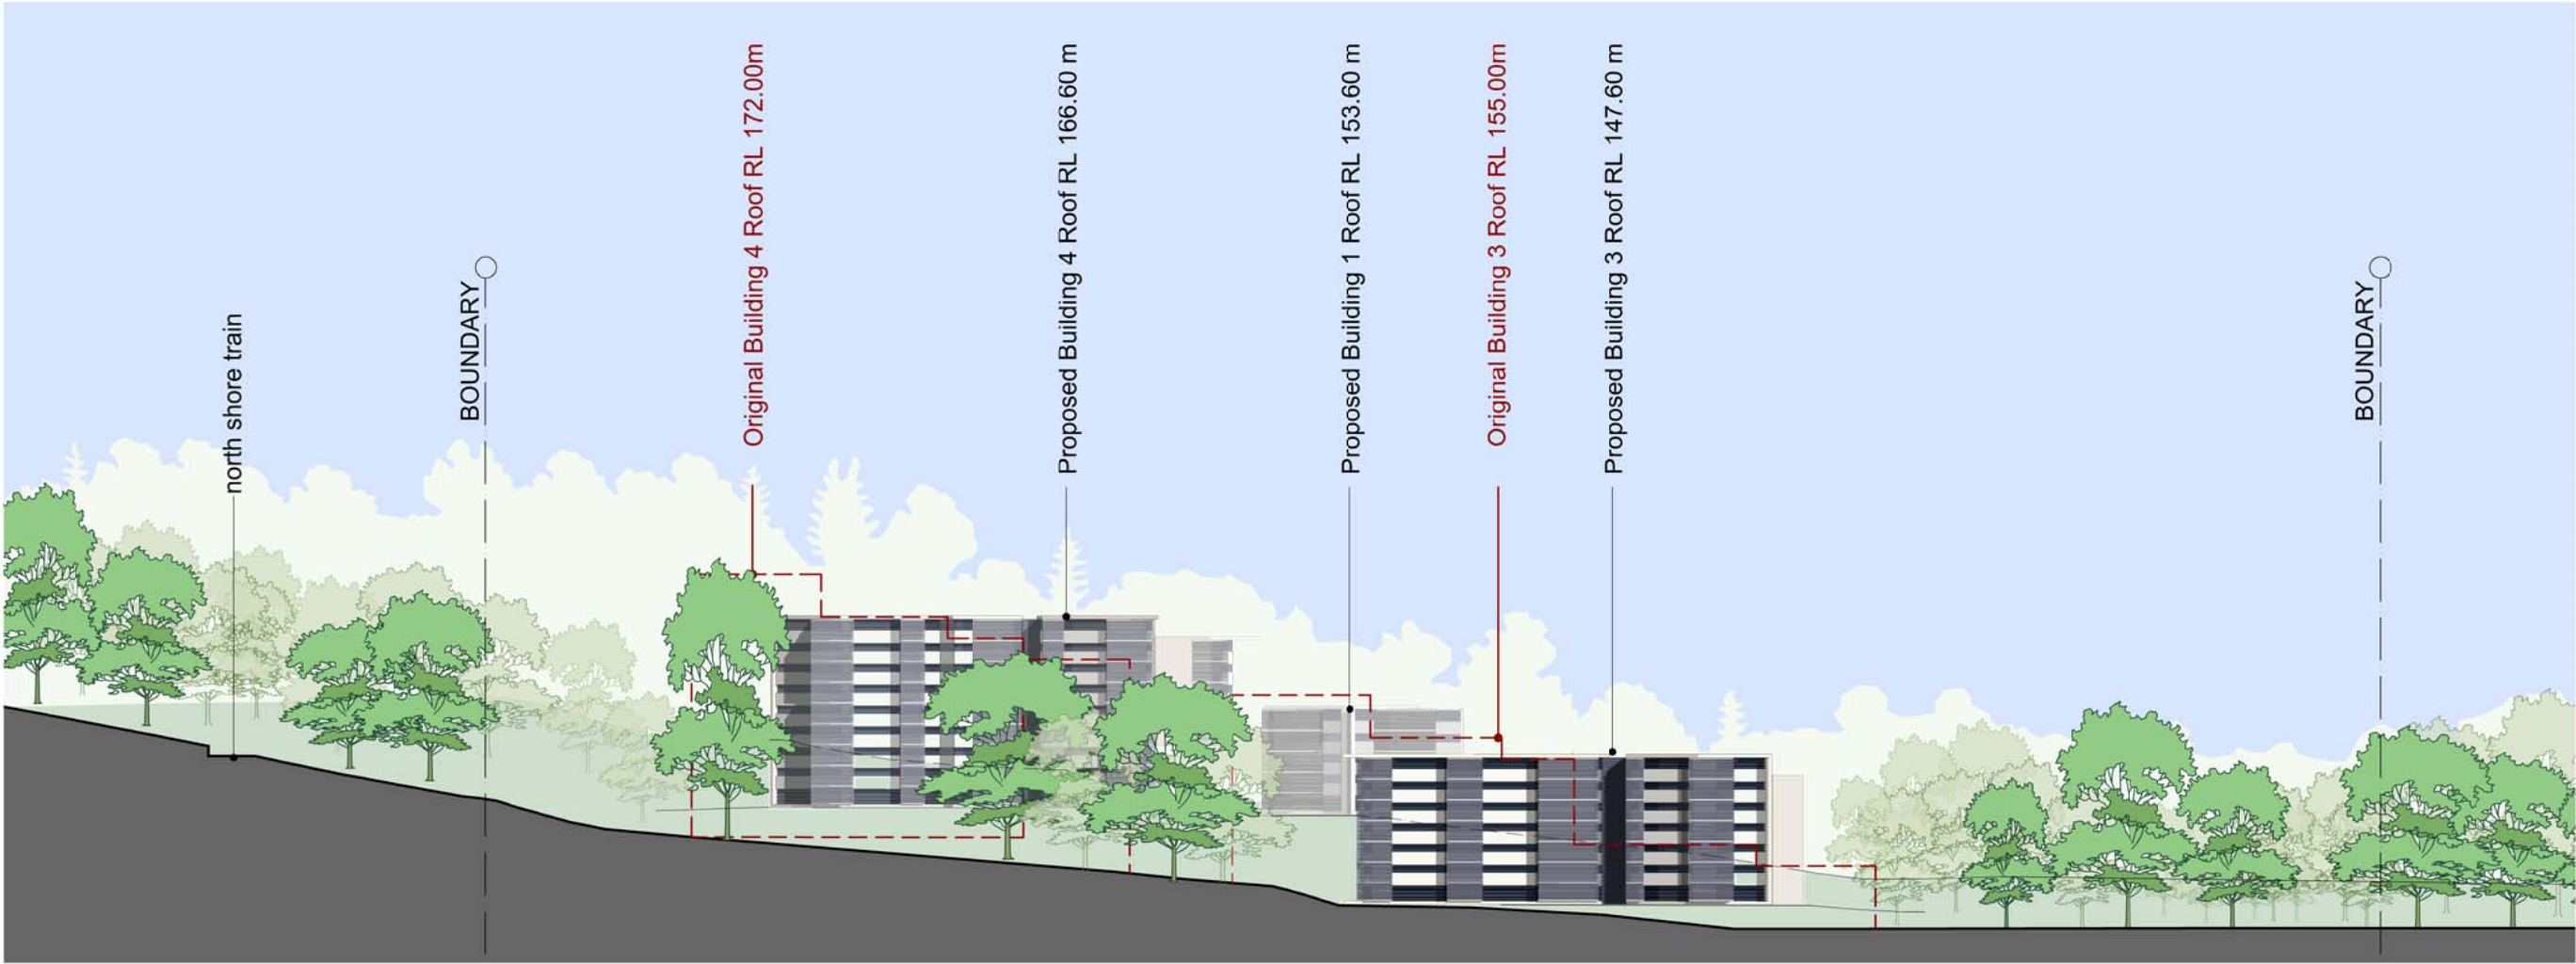


01 SITE SECTION A-A

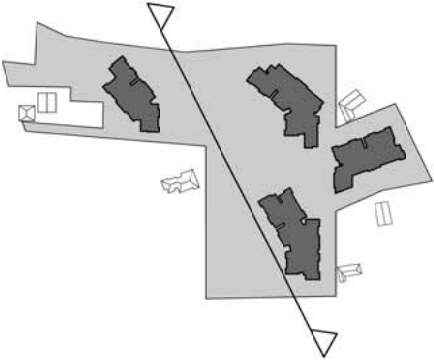


IMPORTANT NOTES: Do not scale from drawings. All dimensions to be checked on site before commencement of work. All discrepancies to be brought to the attention of the Architect. Larger scale drawings and written dimensions take preference. This drawing is copyright and the property of the author, and must not be retained, copied or used without the express authority of MARCHESE + PARTNERS INTERNATIONAL PTY. LTD.	REVISION	DATE	DESCRIPTION	BY
	A	30.11.12	SUBMISSION TO DOP	PS
	B	10.12.12	GENERAL REVISION	PS
	C	17.12.12	ADDITIONAL INFORMATION ADDED	PS
<div><div>marchesepartners</div><div>Marchese Partners International Pty Ltd Level 7, 107 Mount Street, North Sydney, NSW 2060 Australia P +61 2 9922 4375 F +61 2 9529 5786 E info@marchesepartners.com.au www.marchesepartners.com.au Sydney · Brisbane · Melbourne · Canberra · Guangzhou ACN 098 552 151 ABN 20 098 552 151</div></div>				
<div><div>CLIENT</div><div>JW Neale Pty Ltd (Receivers and Managers Appointed)</div></div>				
<div><div>PROJECT</div><div>PROPOSED RESIDENTIAL DEVELOPMENT AVON ROAD, PYMBLE</div></div>				
<div><div>DRAWING TITLE</div><div>CONCEPT PLAN SITE SECTION A-A</div></div>				
SCALE 1:500 @ A1 1:1000 @ A3		DATE 01.11.2012	DRAWN PS	CHECKED EM
JOB 12009	DRAWING MP 04.01		REVISION C	

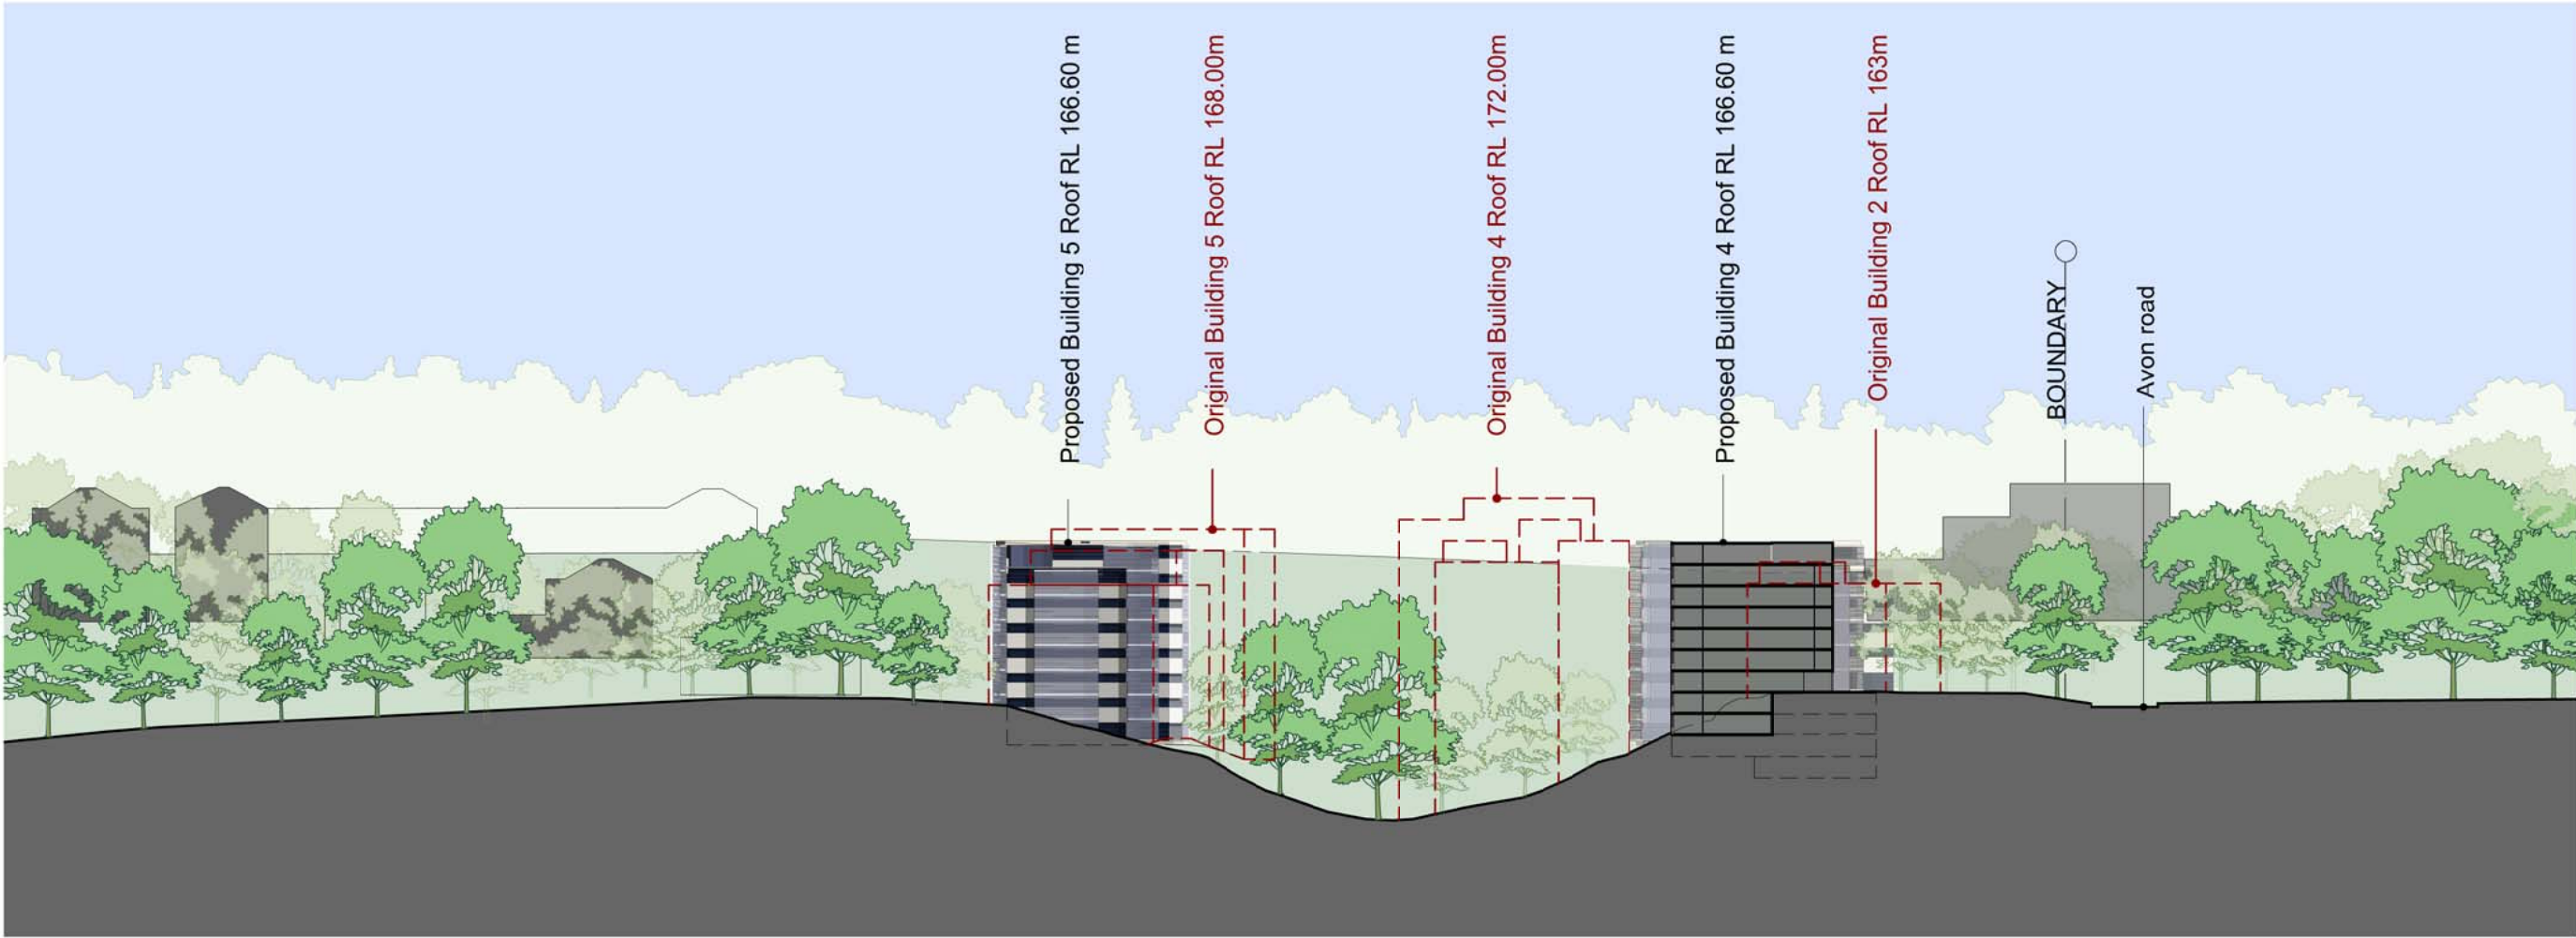



01 SITE SECTION B-B

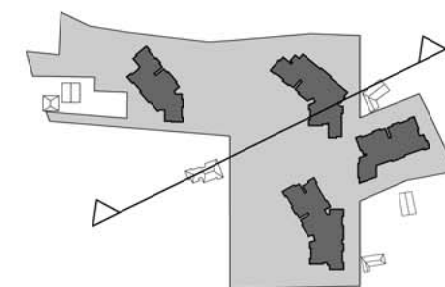


IMPORTANT NOTES: Do not scale from drawings. All dimensions to be checked on site before commencement of work. All discrepancies to be brought to the attention of the Architect. Larger scale drawings and written dimensions take preference. This drawing is copyright and the property of the author, and must not be retained, copied or used without the express authority of MARCHESE + PARTNERS INTERNATIONAL PTY. LTD.	REVISION	DATE	DESCRIPTION	BY
	A	30.11.12	SUBMISSION TO DOP	PS
	B	10.12.12	GENERAL REVISION	PS
	C	17.12.12	ADDITIONAL INFORMATION ADDED	PS
<div><div>marchesepartners</div><div>Marchese Partners International Pty Ltd Level 7, 107 Mount Street, North Sydney, NSW 2060 Australia P +61 2 9922 4375 F +61 2 9529 5786 E info@marchesepartners.com.au www.marchesepartners.com.au Sydney · Brisbane · Melbourne · Canberra · Guangzhou ACN 098 552 151 ABN 20 098 552 151</div></div>				
<div><div>CLIENT</div><div>JW Neale Pty Ltd (Receivers and Managers Appointed)</div></div>				
<div><div>PROJECT</div><div>PROPOSED RESIDENTIAL DEVELOPMENT AVON ROAD, PYMBLE</div></div>				
<div><div>DRAWING TITLE</div><div>CONCEPT PLAN SITE SECTION B-B</div></div>				
SCALE 1:500 @ A1 1:1000 @ A3		DATE 01.11.2012	DRAWN PS	CHECKED EM
JOB 12009	DRAWING MP 04.02		REVISION C	

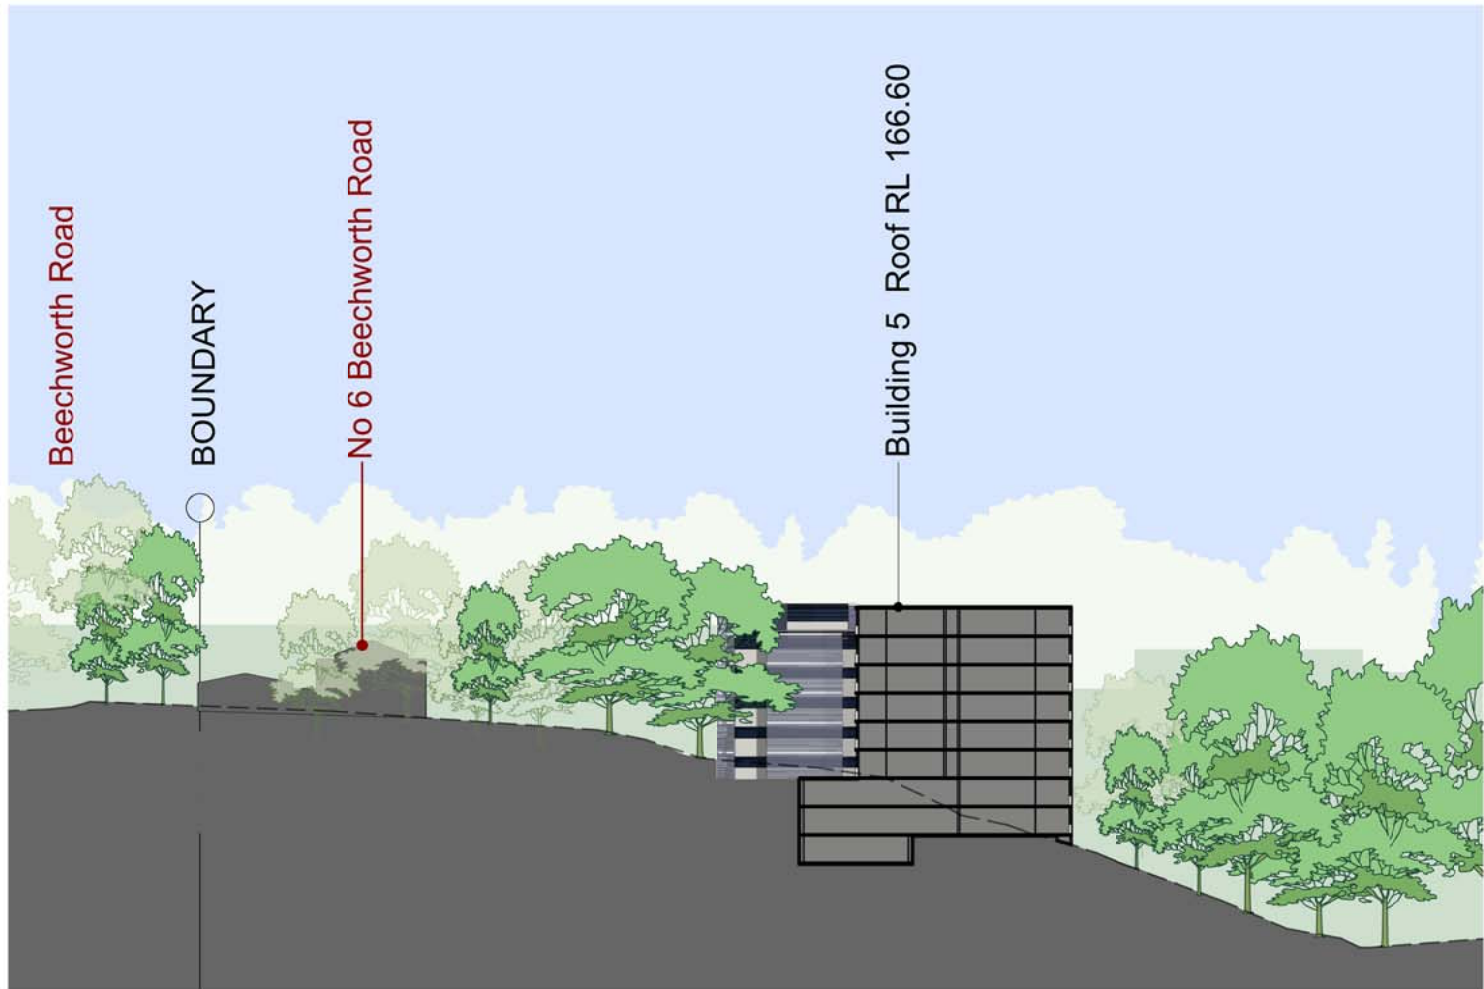


01 SITE SECTION C-C
Beechworth Rd Through Building 5

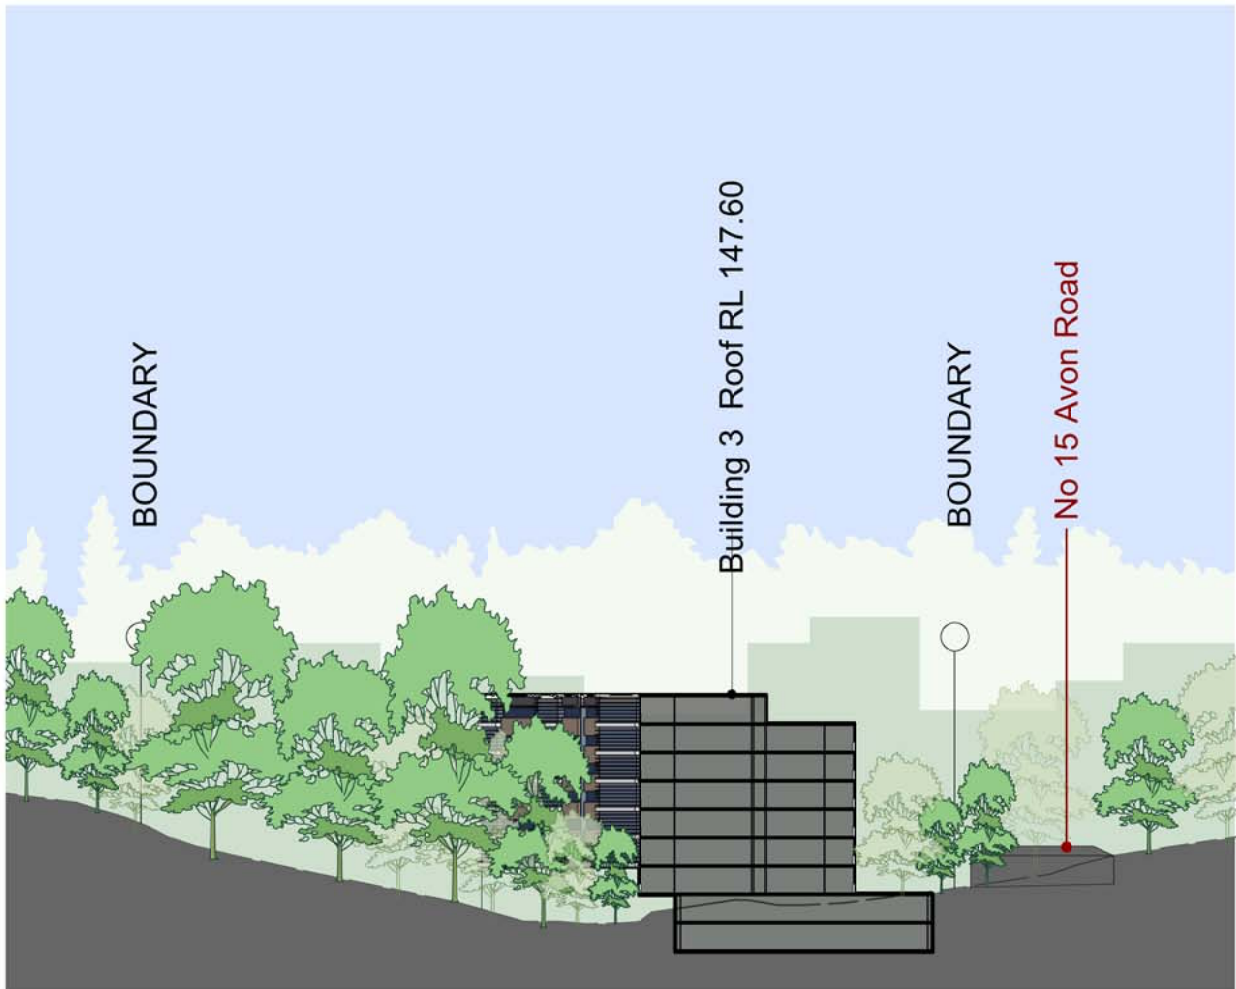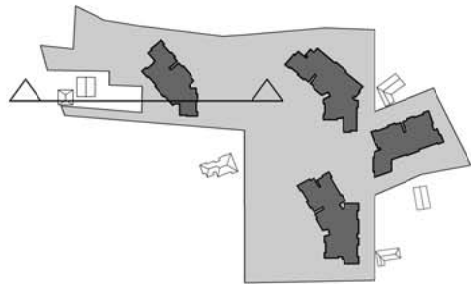


02 SITE SECTION D-D
Through Building 3

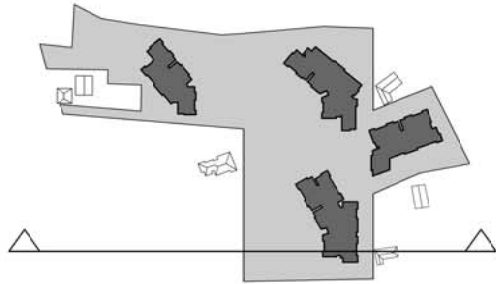

IMPORTANT NOTES: Do not scale from drawings. All dimensions to be checked on site before commencement of work. All discrepancies to be brought to the attention of the Architect. Larger scale drawings and written dimensions take preference. This drawing is copyright and the property of the author, and must not be retained, copied or used without the express authority of MARCHESE + PARTNERS INTERNATIONAL PTY. LTD.	REVISION	DATE	DESCRIPTION	BY
	A	30.11.12	SUBMISSION TO DOP	PS
	B	10.12.12	GENERAL REVISION	PS
	C	17.12.12	ADDITIONAL INFORMATION ADDED	PS
<div><div>marchesepartners</div><div>Marchese Partners International Pty Ltd Level 7, 107 Mount Street, North Sydney, NSW 2060 Australia P +61 2 9922 4375 F +61 2 9529 5786 E info@marchesepartners.com.au www.marchesepartners.com.au Sydney · Brisbane · Melbourne · Canberra · Guangzhou ACN 098 552 151 ABN 20 098 552 151</div></div>				
CLIENT JW Neale Pty Ltd (Receivers and Managers Appointed)			DRAWING TITLE CONCEPT PLAN SITE SECTION C-C, D-D	
PROJECT PROPOSED RESIDENTIAL DEVELOPMENT AVON ROAD, PYMBLE		SCALE 1:400 @ A1 1:800 @ A3	DATE 01.11.2012	DRAWN PS
JOB 12009		DRAWING MP04.03	CHECKED EM	
			REVISION C	

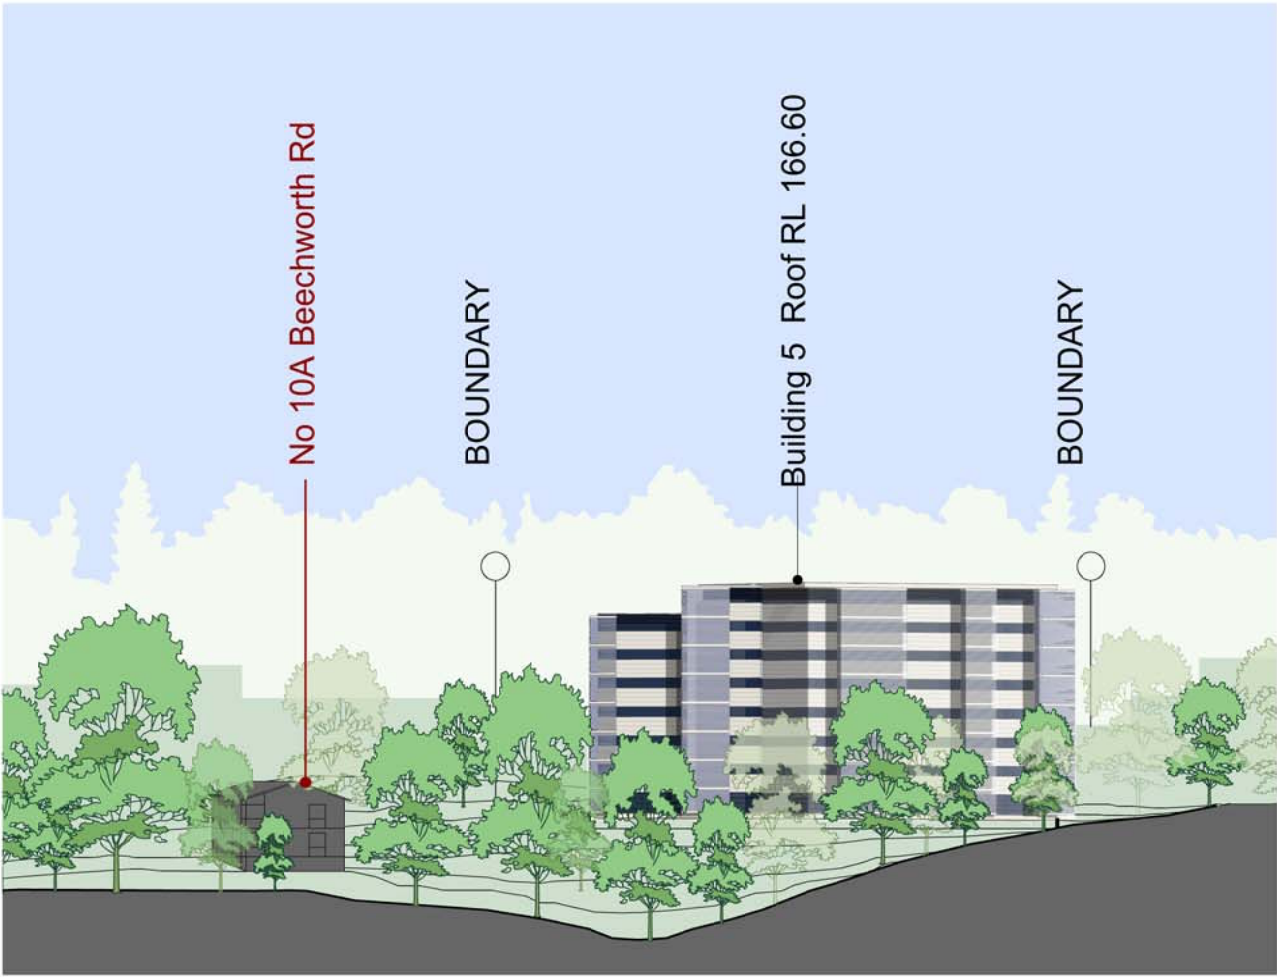

01 SITE SECTION E-E
Views of 10A Beechworth Rd and Building 5

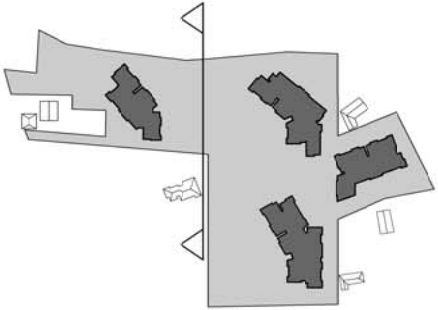

IMPORTANT NOTES: Do not scale from drawings. All dimensions to be checked on site before commencement of work. All discrepancies to be brought to the attention of the Architect. Larger scale drawings and written dimensions take preference. This drawing is copyright and the property of the author, and must not be retained, copied or used without the express authority of MARCHESE + PARTNERS INTERNATIONAL PTY. LTD.	REVISION	DATE	DESCRIPTION	BY
	A	30.11.12	SUBMISSION TO DOP	PS
	B	10.12.12	GENERAL REVISION	PS
	C	17.12.12	ADDITIONAL INFORMATION ADDED	PS
<div><div></div><div><div>marchesepartners</div><div>Marchese Partners International Pty Ltd Level 7, 107 Mount Street, North Sydney, NSW 2060 Australia P +61 2 9922 4375 F +61 2 9529 5786 E info@marchesepartners.com.au www.marchesepartners.com.au Sydney · Brisbane · Melbourne · Canberra · Guangzhou ACN 098 552 151 ABN 20 098 552 151</div></div></div>				
<div><div></div><div><div>CLIENT</div><div>JW Neale Pty Ltd (Receivers and Managers Appointed)</div></div></div>				
<div><div></div><div><div>PROJECT</div><div>PROPOSED RESIDENTIAL DEVELOPMENT AVON ROAD, PYMBLE</div></div></div>				
<div><div></div><div><div>DRAWING TITLE</div><div>CONCEPT PLAN SITE SECTIONS E-E</div></div></div>				
SCALE 1:400 @ A1 1:800 @ A3		DATE 01.11.2012	DRAWN PS	CHECKED EM
JOB 12009	DRAWING MP04.04	REVISION C		