

© 2012 Site Image (NSW) Pty Ltd. All rights reserved. This drawing is copyright and shall not be reproduced or copied in any form or by any means (graphic, electronic or mechanical including photocopy) without the written permission of Site Image (NSW) Pty Ltd. The drawing is intended for use as a guide only and shall not be relied upon for any purpose what so ever is restricted to the terms of the written agreement between Site Image (NSW) Pty Ltd and the instructing party.


The contractor shall check and verify all work on site (including work by others) before commencing the landscape installation. Any discrepancies are to be reported to the Project Manager or Landscape Architect prior to commencing work. Do not scale this drawing. Any required dimensions not shown shall be referred to the Landscape Architect for confirmation.

1	2	
A	B	C	IJ	JK	KL	KM	KN	KO	KP	KQ	KR	KS	KT	KU	KV	KW	KX	KY	KZ	LA	LB	LC	LD	LE	LF	LG	LH	LI	LJ	LK	LM	LN	LO	TU	TV	TW	AA	AB	AC	CT</	

LEGEND

Issue	Revision Description	Drawn	Check	Date
-------	----------------------	-------	-------	------

Key Plan:

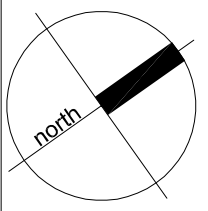

Client:
JW Neale Pty Ltd
(Receivers & Managers Appointed)

Project:
Avon Road Pymble

S I T E I M A G E


Land 1, 3 & 5 Bunkle Street
Surrey Hills NSW 2010
Australia
Tel: (67) 21 8232 6800
Fax: (61) 21 8668 2877
www.siteimage.com.au
Site Image (NSW) Pty Ltd
ABN 44 601 262 280

Landscape Architects

Preferred Project Report


Drawing Name:
Landscape Zones

Scale: NTS	Drawing Number:	Sheet 1 of 1
Lot Number:	MP - 003	Issue:
SS12-2482		E

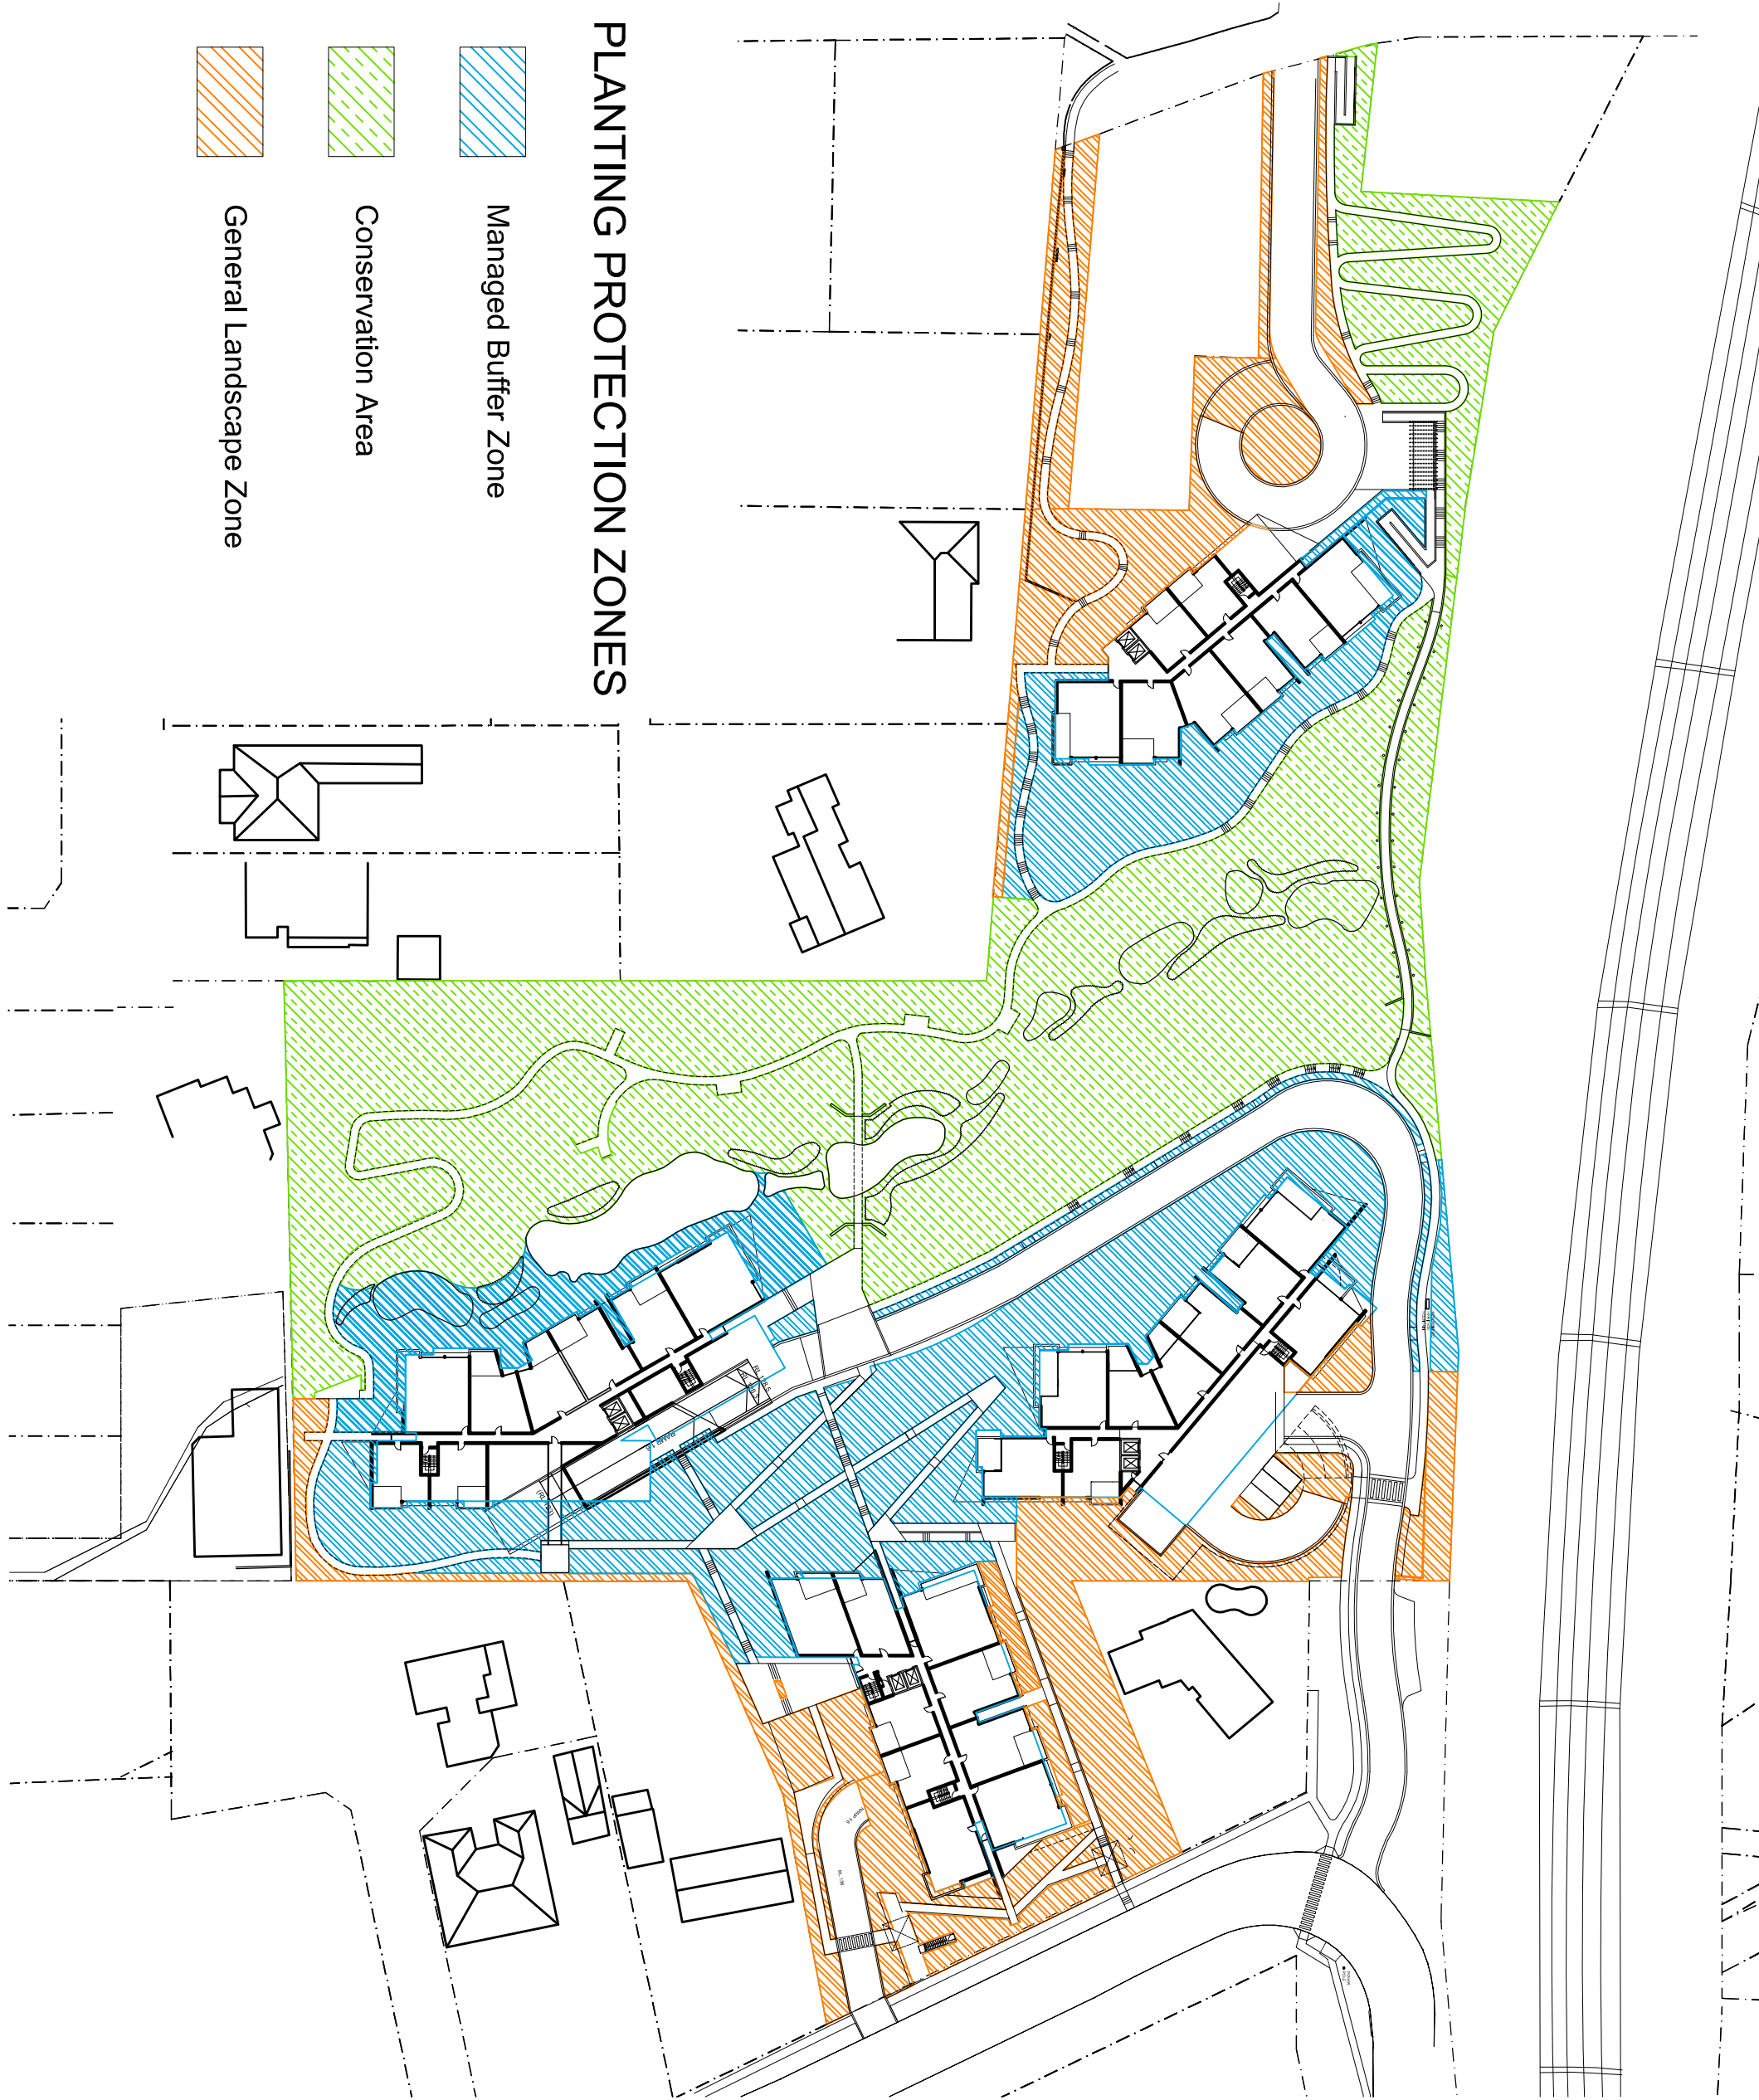

PLANTING PROTECTION ZONES


- Managed Buffer Zone
- Conservation Area
- General Landscape Zone

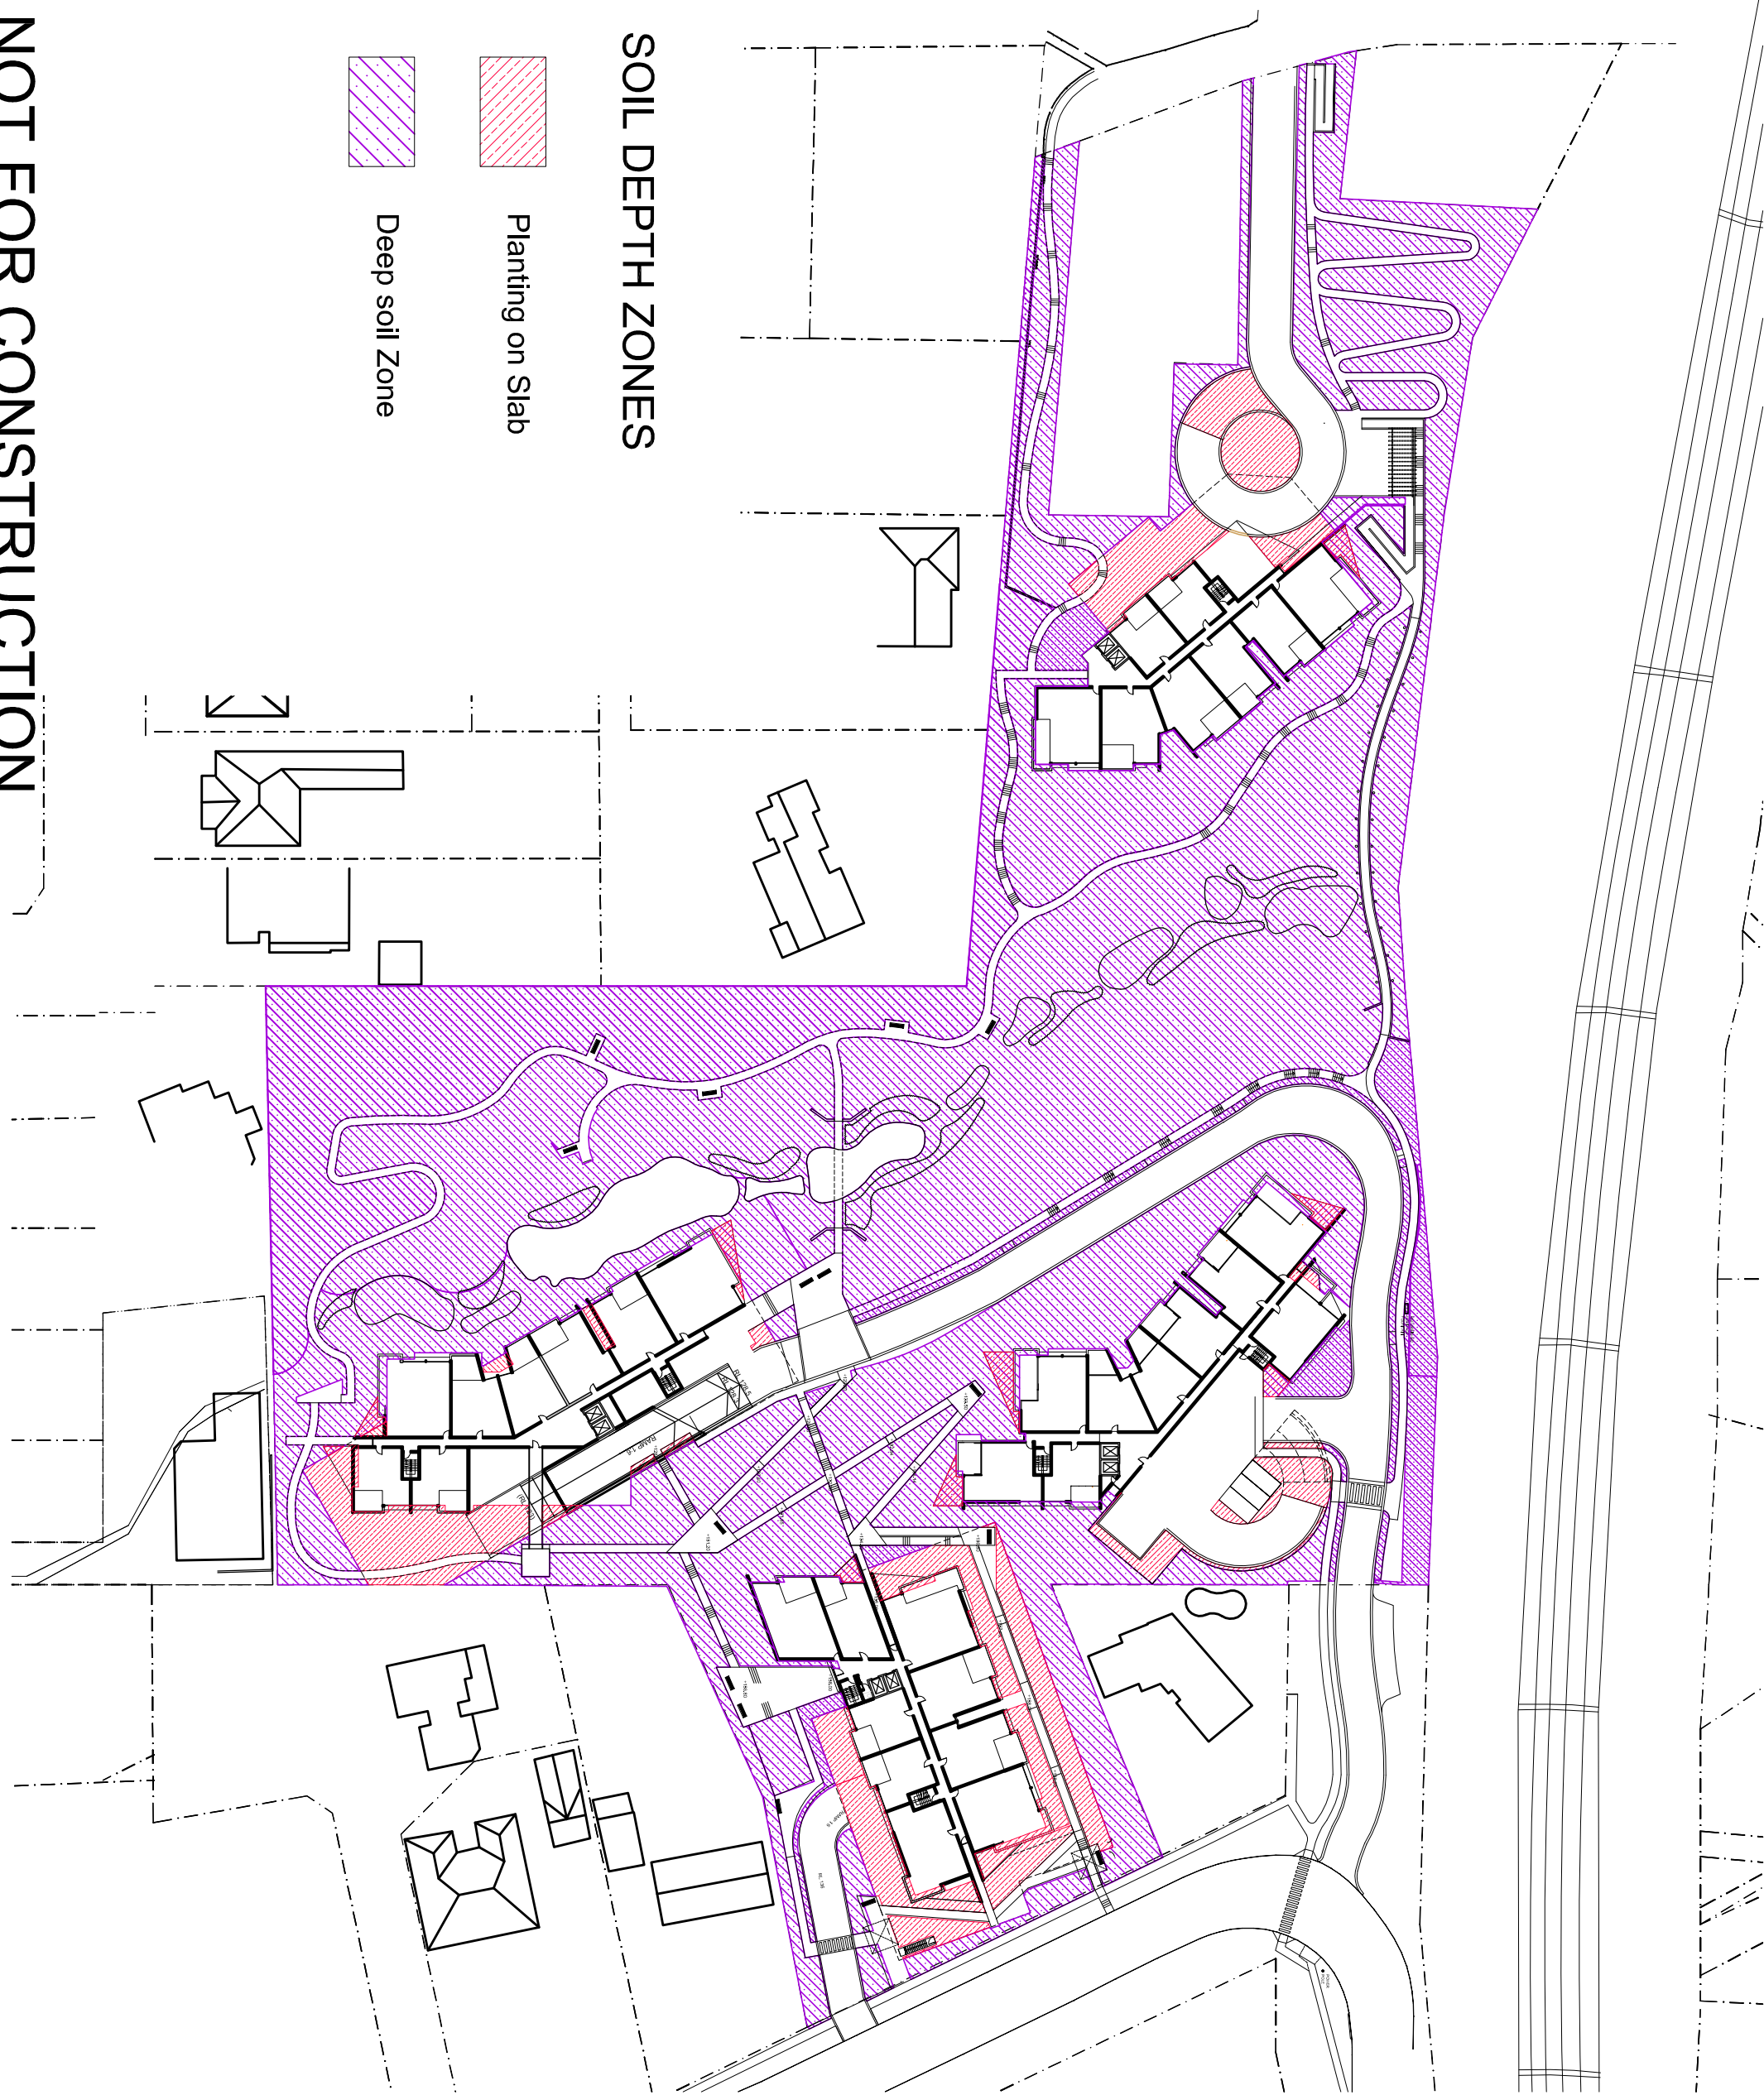

SOIL DEPTH ZONES

- Planting on Slab
- Deep soil Zone

NOT FOR CONSTRUCTION

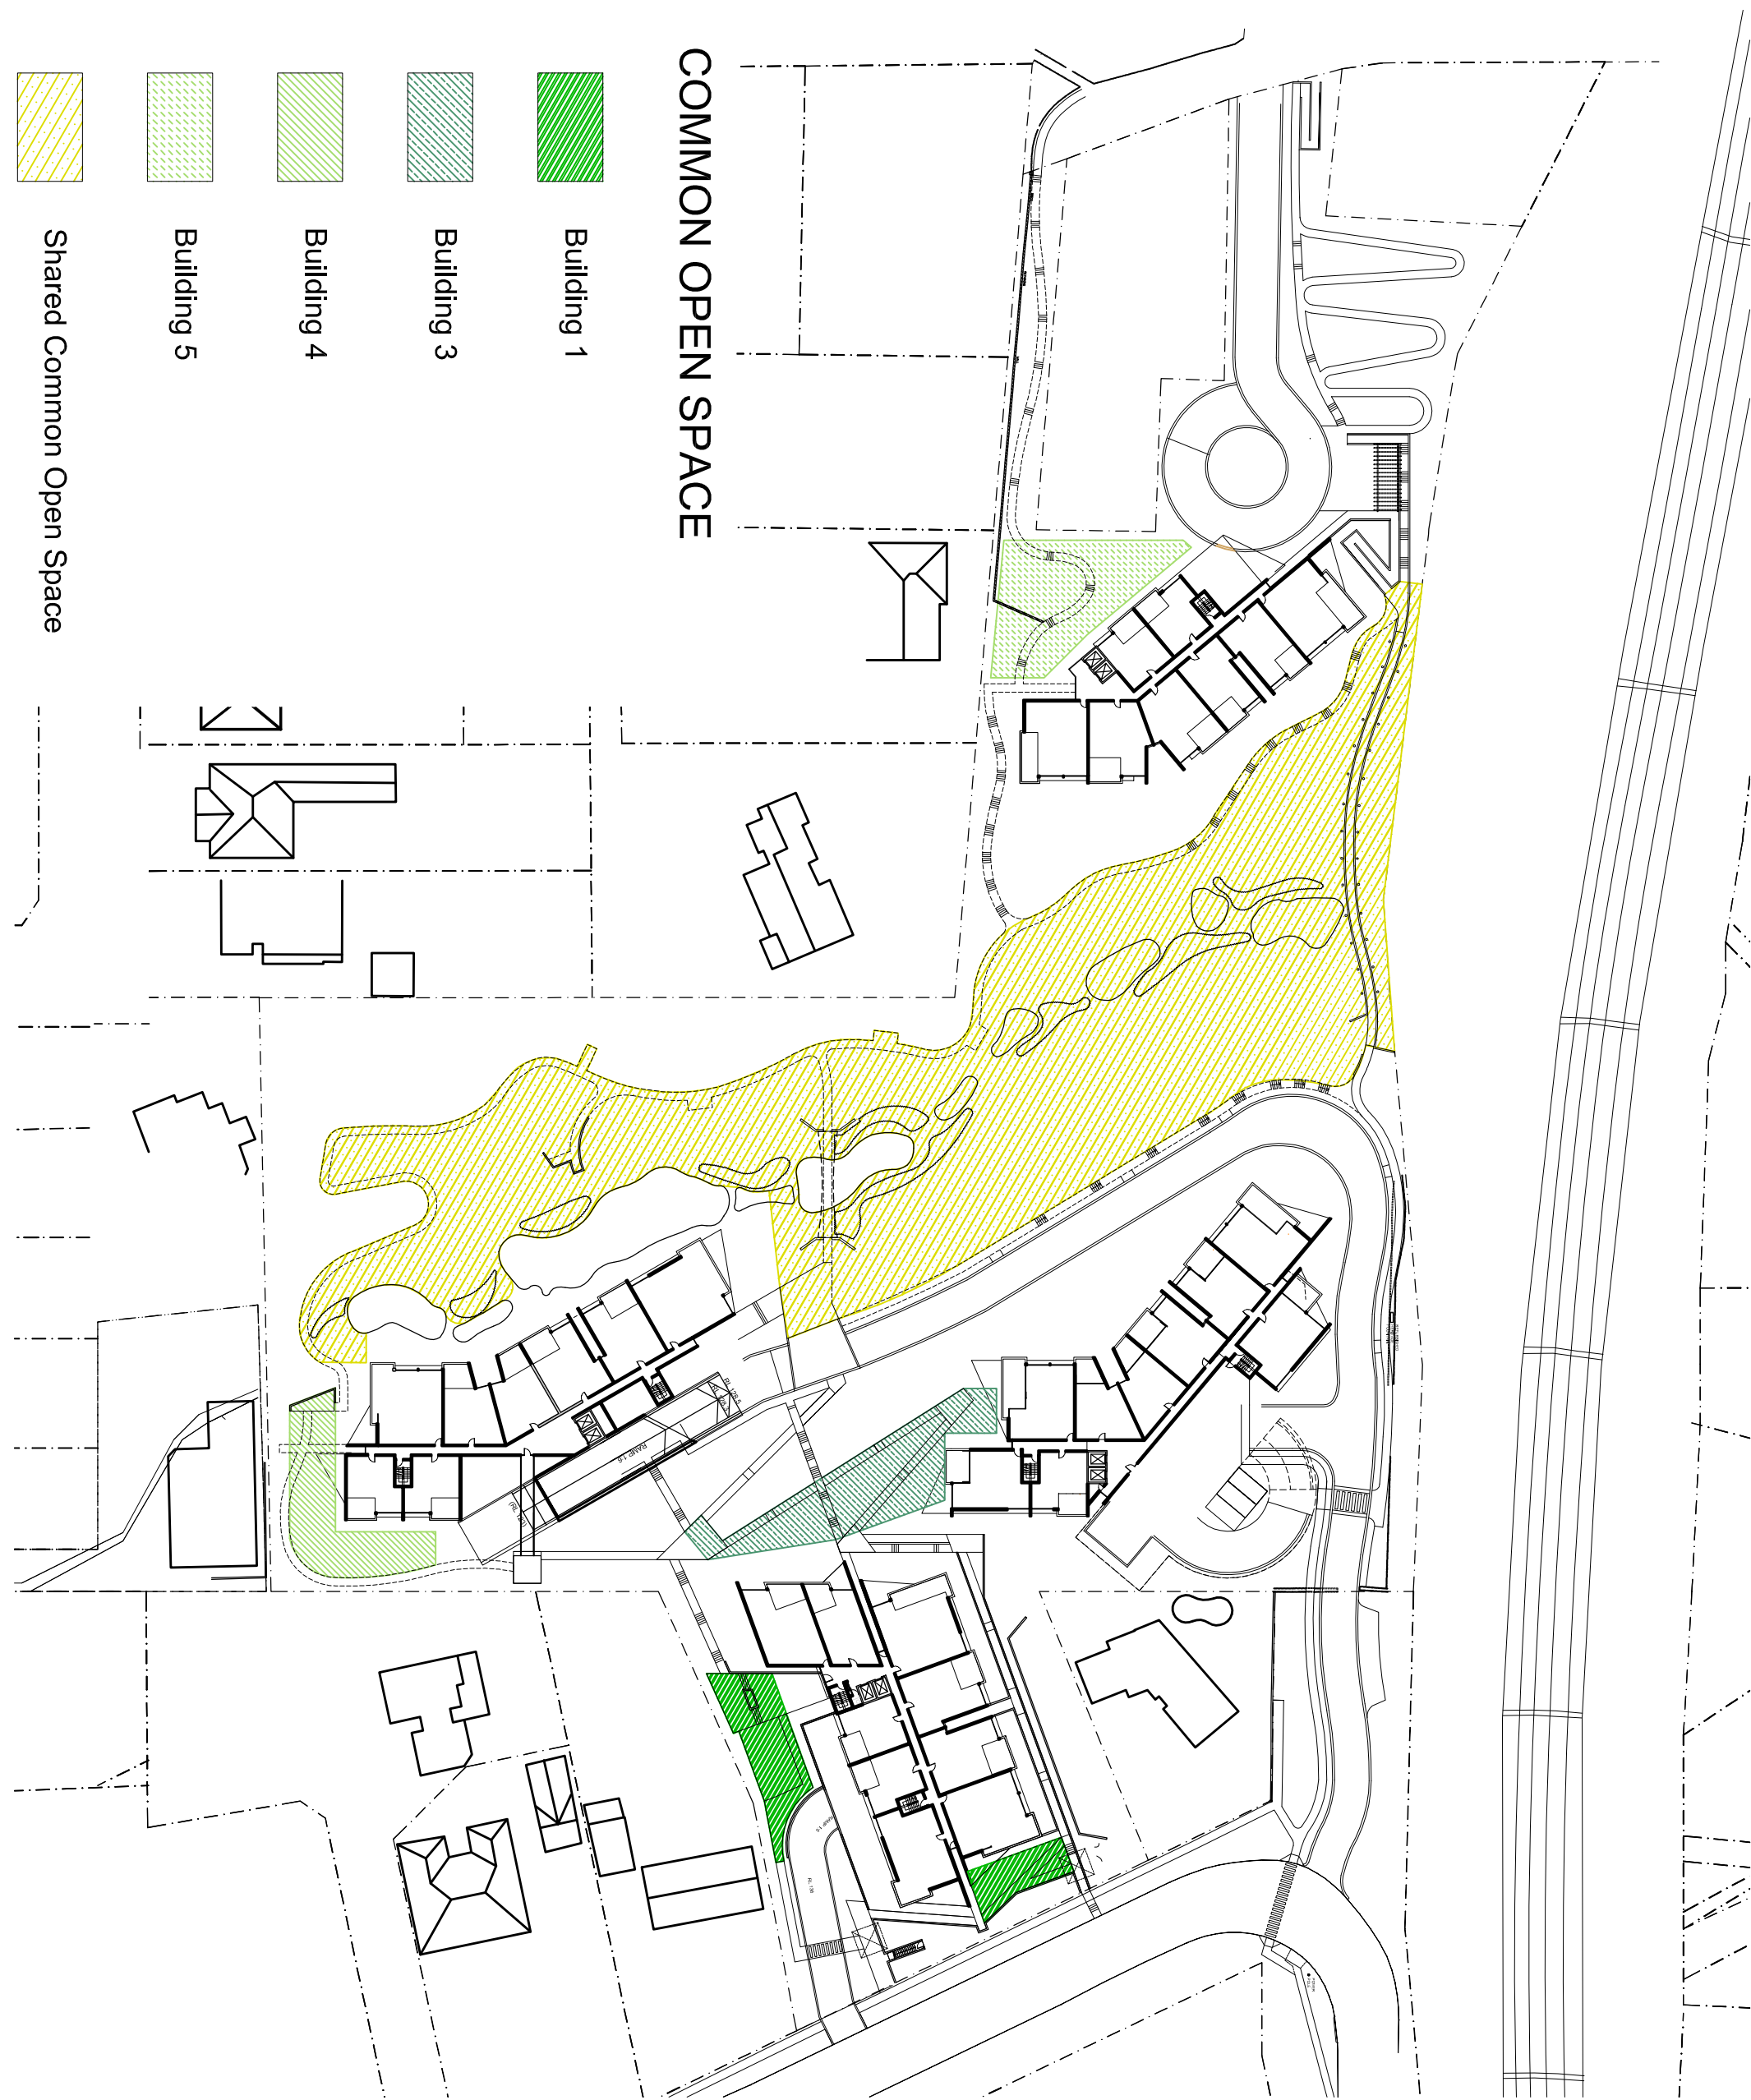

COMMON OPEN SPACE

- Building 1
- Building 3
- Building 4
- Building 5
- Shared Common Open Space