



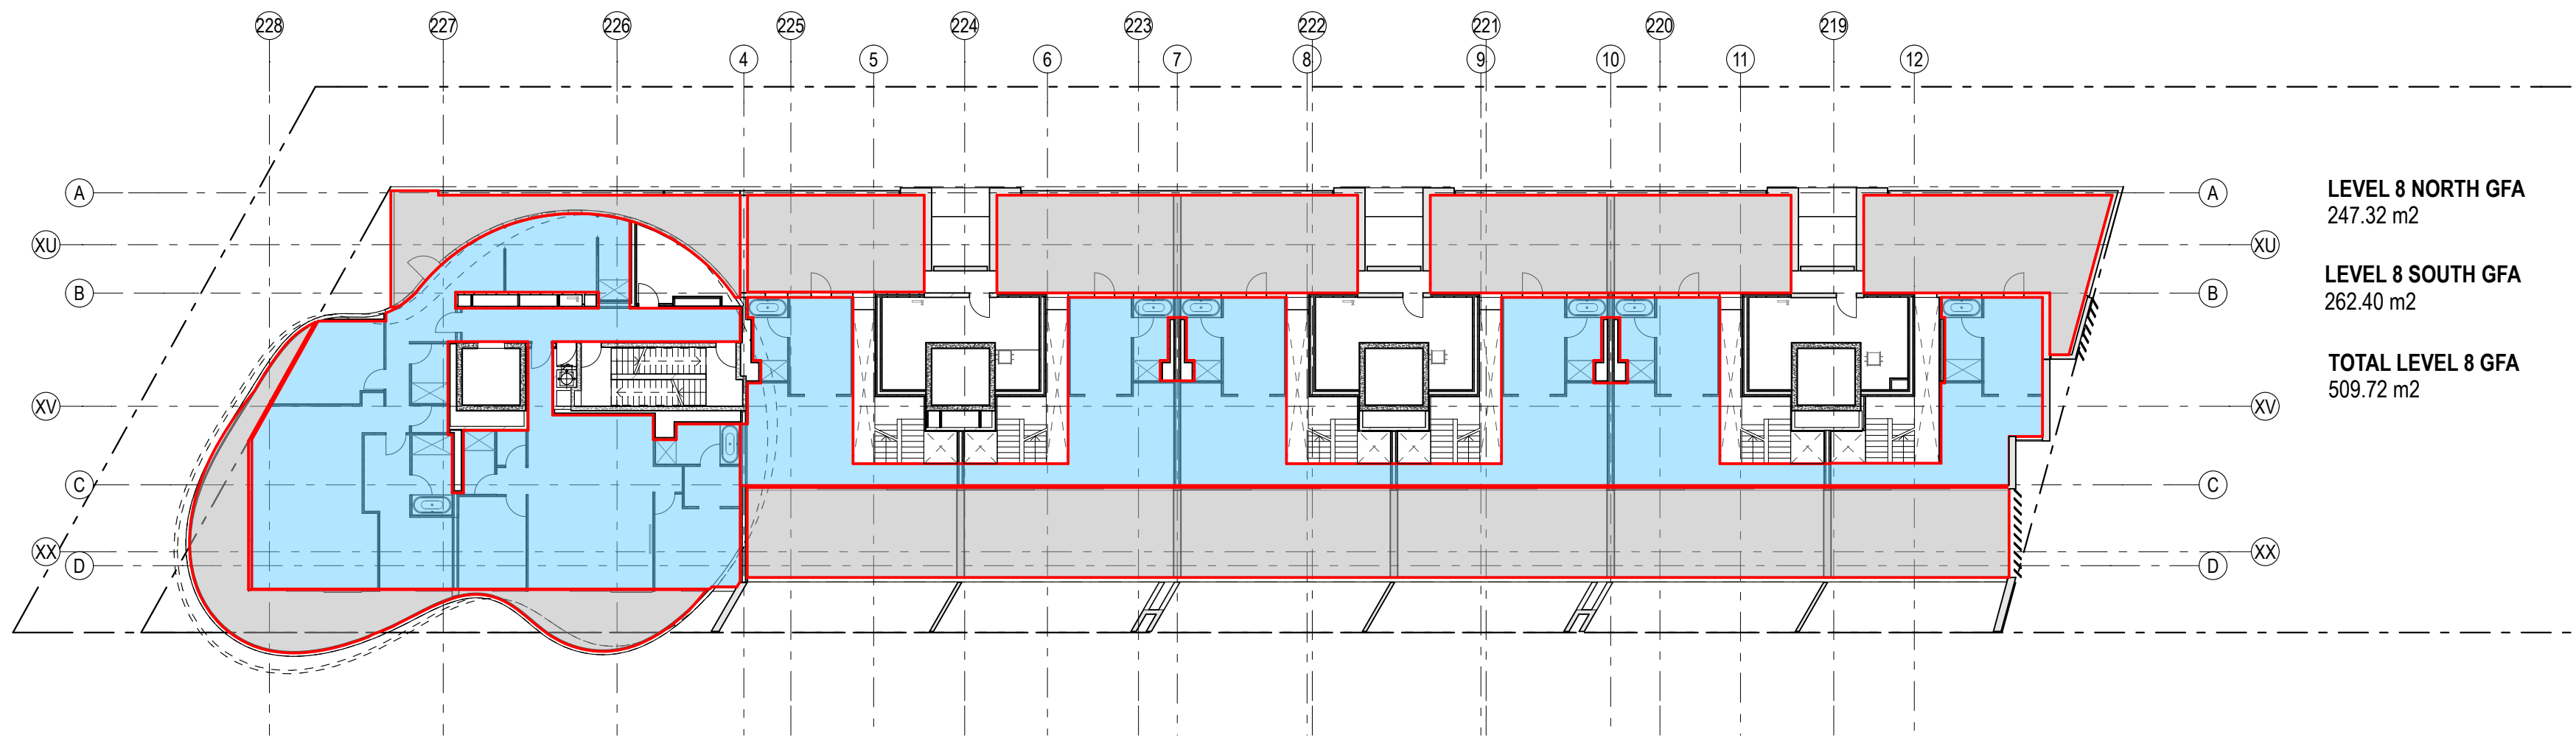


LEVEL 8 NORTH GFA
247.32 m²
LEVEL 8 SOUTH GFA
262.40 m²
TOTAL LEVEL 8 GFA
509.72 m²

1 PLAN Level 8 GFA
1:250

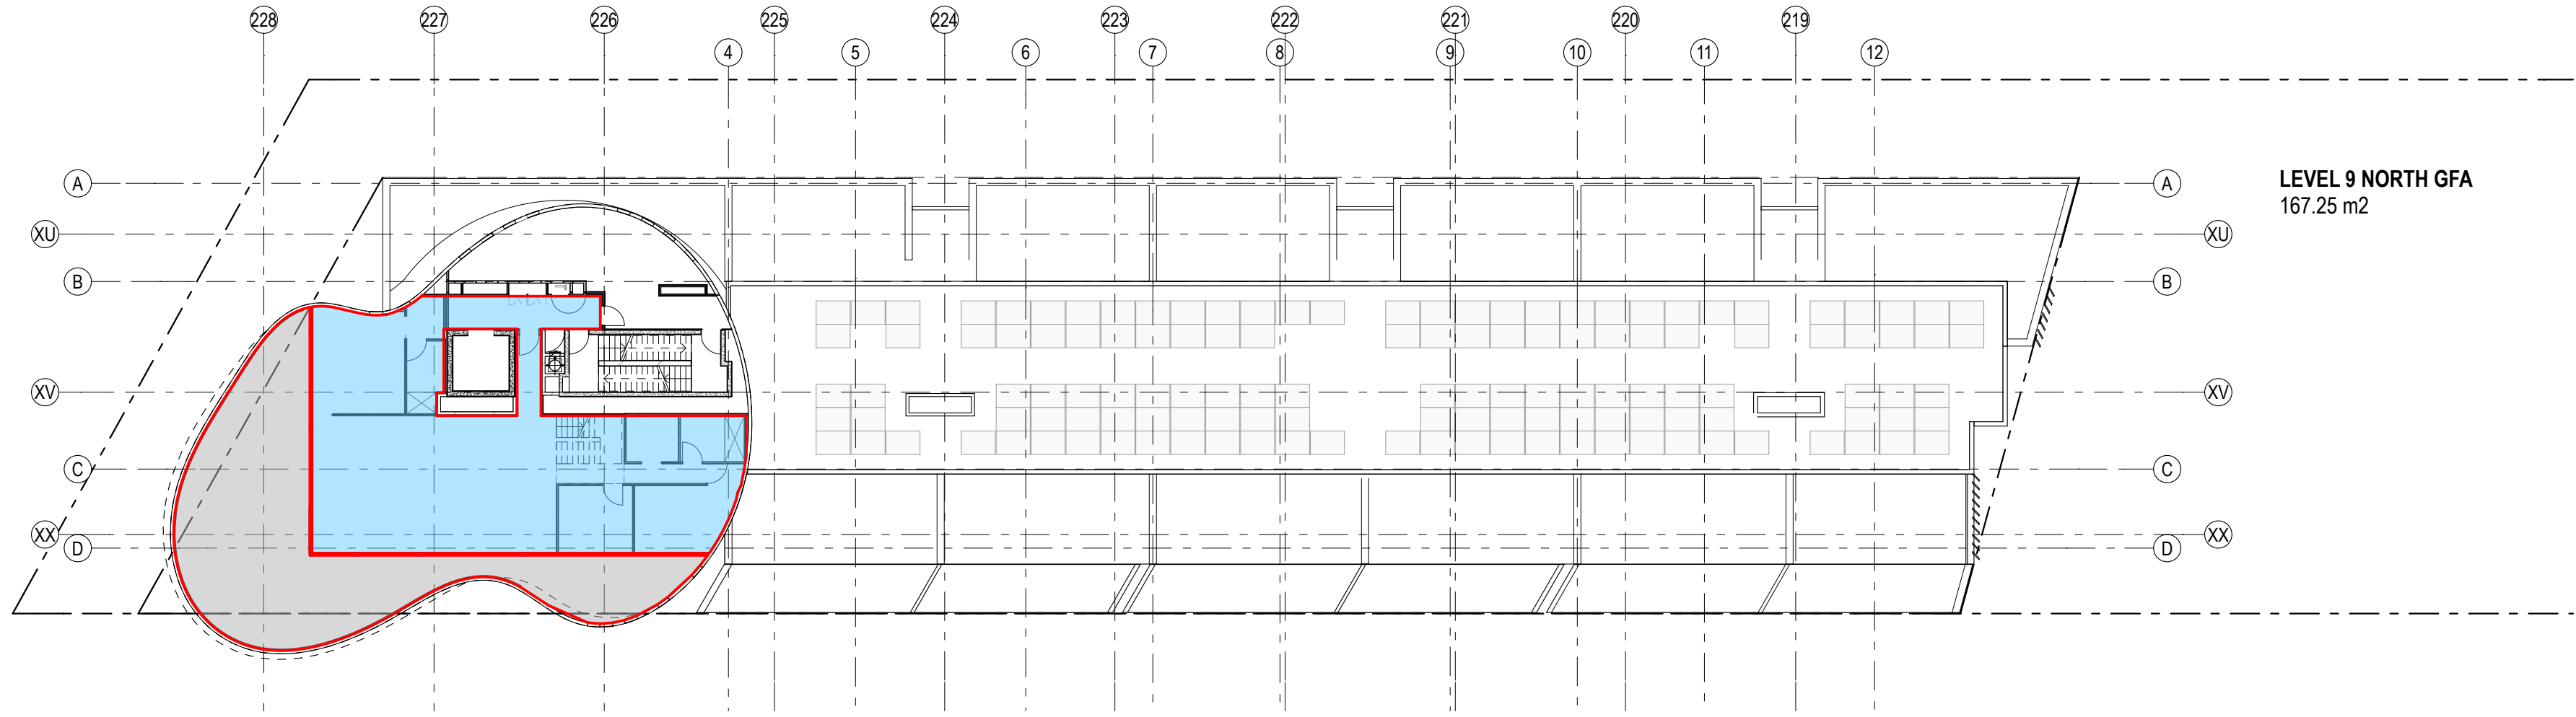

LEVEL 9 NORTH GFA
167.25 m²

2 PLAN Level 9 GFA
1:250

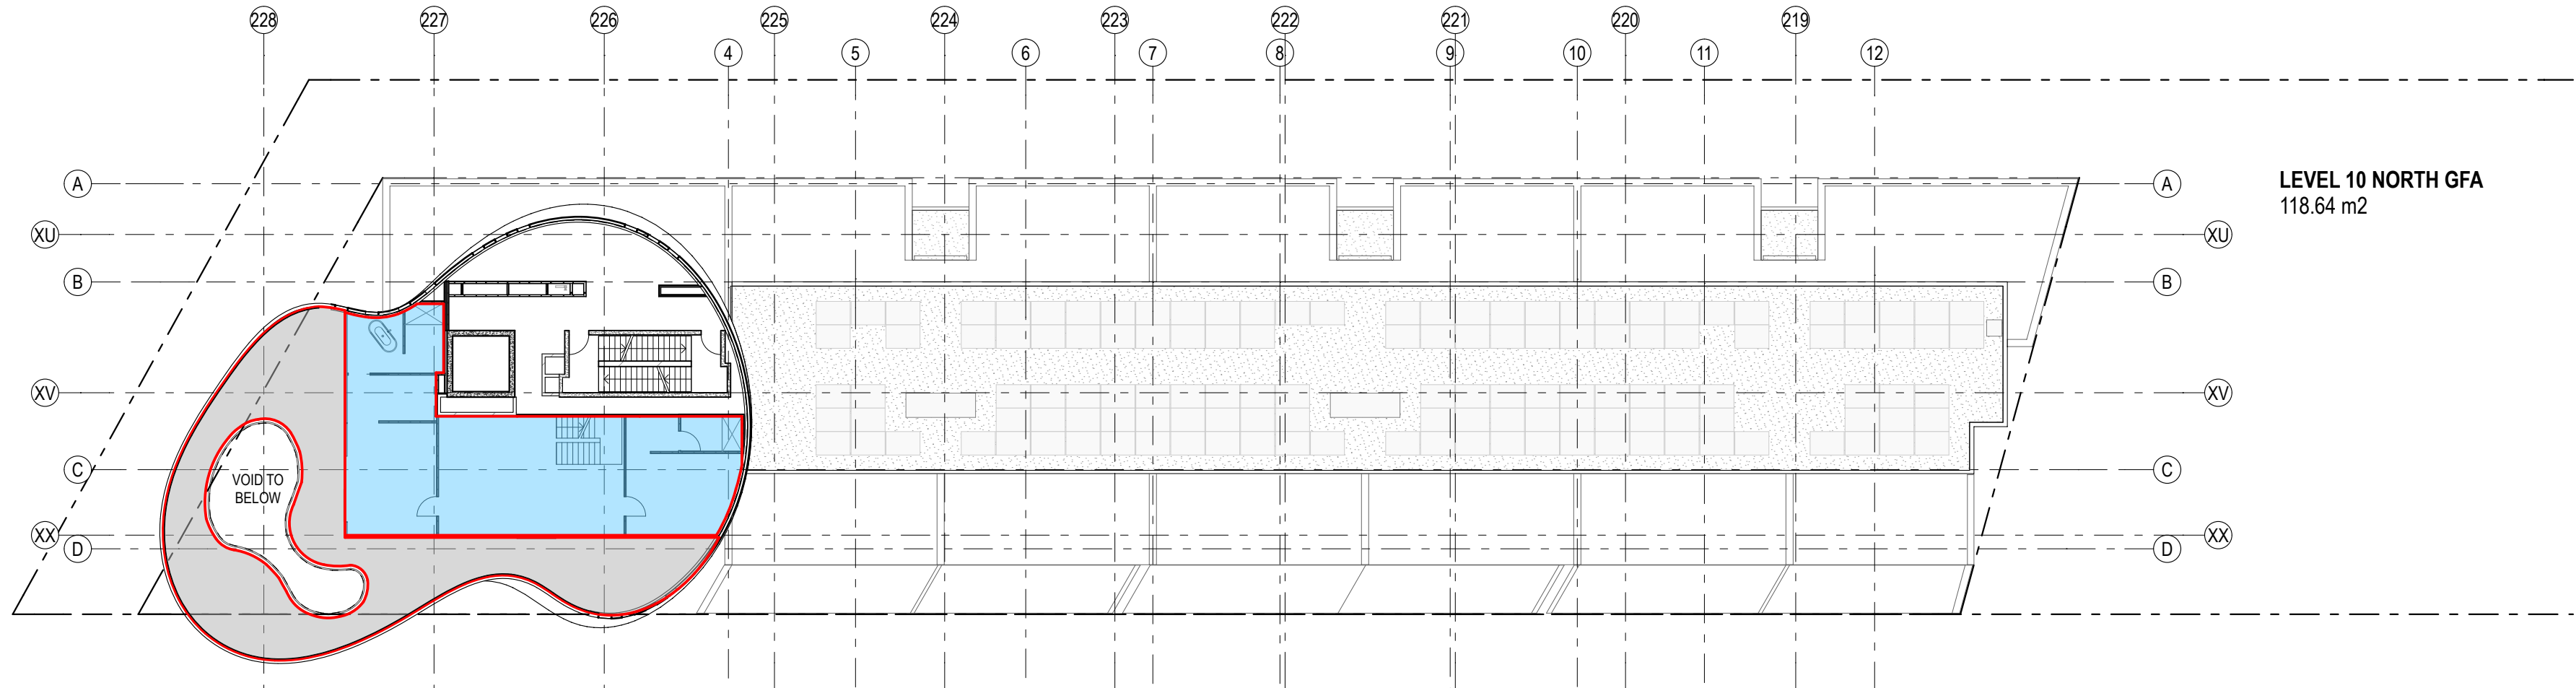


LEVEL 10 NORTH GFA
118.64 m²

3 PLAN Level 10 GFA
1:250

GFA SCHEDULE - RESIDENTIAL & RETAIL

GROUND LEVEL	RETAIL	860
GROUND LEVEL	RESIDENTIAL	182.89
LEVEL 1	RESIDENTIAL	1134.18
LEVEL 2	RESIDENTIAL	1134.01
LEVEL 3	RESIDENTIAL	1135.85
LEVEL 4	RESIDENTIAL	1136.76
LEVEL 5	RESIDENTIAL	1135.73
LEVEL 6	RESIDENTIAL	1134.86
LEVEL 7	RESIDENTIAL	1130.51
LEVEL 8	RESIDENTIAL	509.72
LEVEL 9	RESIDENTIAL	167.25
LEVEL 10	RESIDENTIAL	118.64
TOTAL RESIDENTIAL		8920.4
TOTAL RETAIL		860

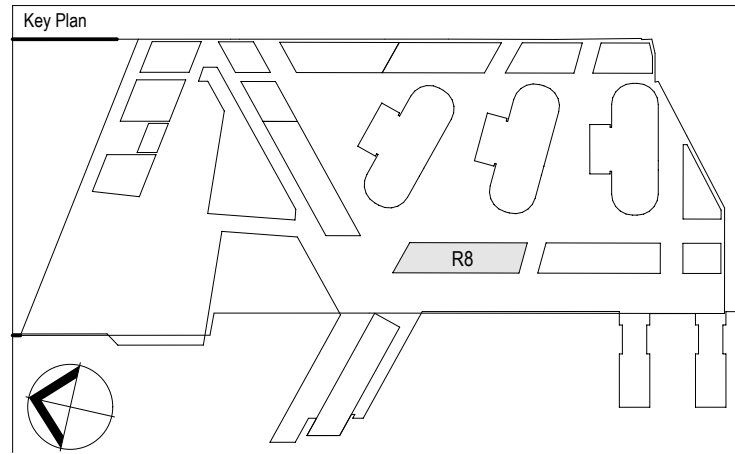

03
02
01
00

PA1 REVISED SUBMISSION
PA1 REVISED SUBMISSION
PA1 REVISED SUBMISSION
03/04/14

18-11-2012
18-11-2012
26-10-2012
20-09-2012

Rev: Item Revision Description Date Rev: Item Revision Description Date

Architects

fjmt

francis-jones morehen thorp

NOMINATED ARCHITECT: RICHARD FRANCIS-JONES (REG NO 3581)

Principal

Lend Lease

Developer	Lend Lease
Project Management & Construction	Lend Lease
Design	Lend Lease

30 The Bond 30 Hickson Road
Milsons Point NSW 2000
www.lendlease.com

Consultant

Project

BARANGAROO SOUTH

R8

03
02
01
00

PA INARY - ISSUED FOR INFORMATION

Title

**GENERAL ARRANGEMENT PLAN
GFA Plans**

Drawn By	Date	Purpose	Approved By	Date
SK	19/11/12	PA	JP	

SCALE 1:200 @ B1

Site No.
BR8

Drawing No.
BR8ASKPA114-03

Revision