© FRANCIS-JONES MOREHEN THORP PTY LTD 2012 ABN 28 101 197 219

R8

PA1 REVISED SUBMISSION PA1 SUBMISSION Rev. Item Revision Description

12-10-2012 27-09-2012

Date Rev. Item Revision Description

RL +21.800 Level 5 RL +18.650 Level 4 RL +15.500 Level 3 RL +12.350 Level 2 RL +9.200 Level

RL +28.100

RL +41.300

RL +37.850 Level 10

RL +34.400


Level 9

RL +31.250

RL +24.950 Level 6

1 SECTION Section 4 1:100

Date

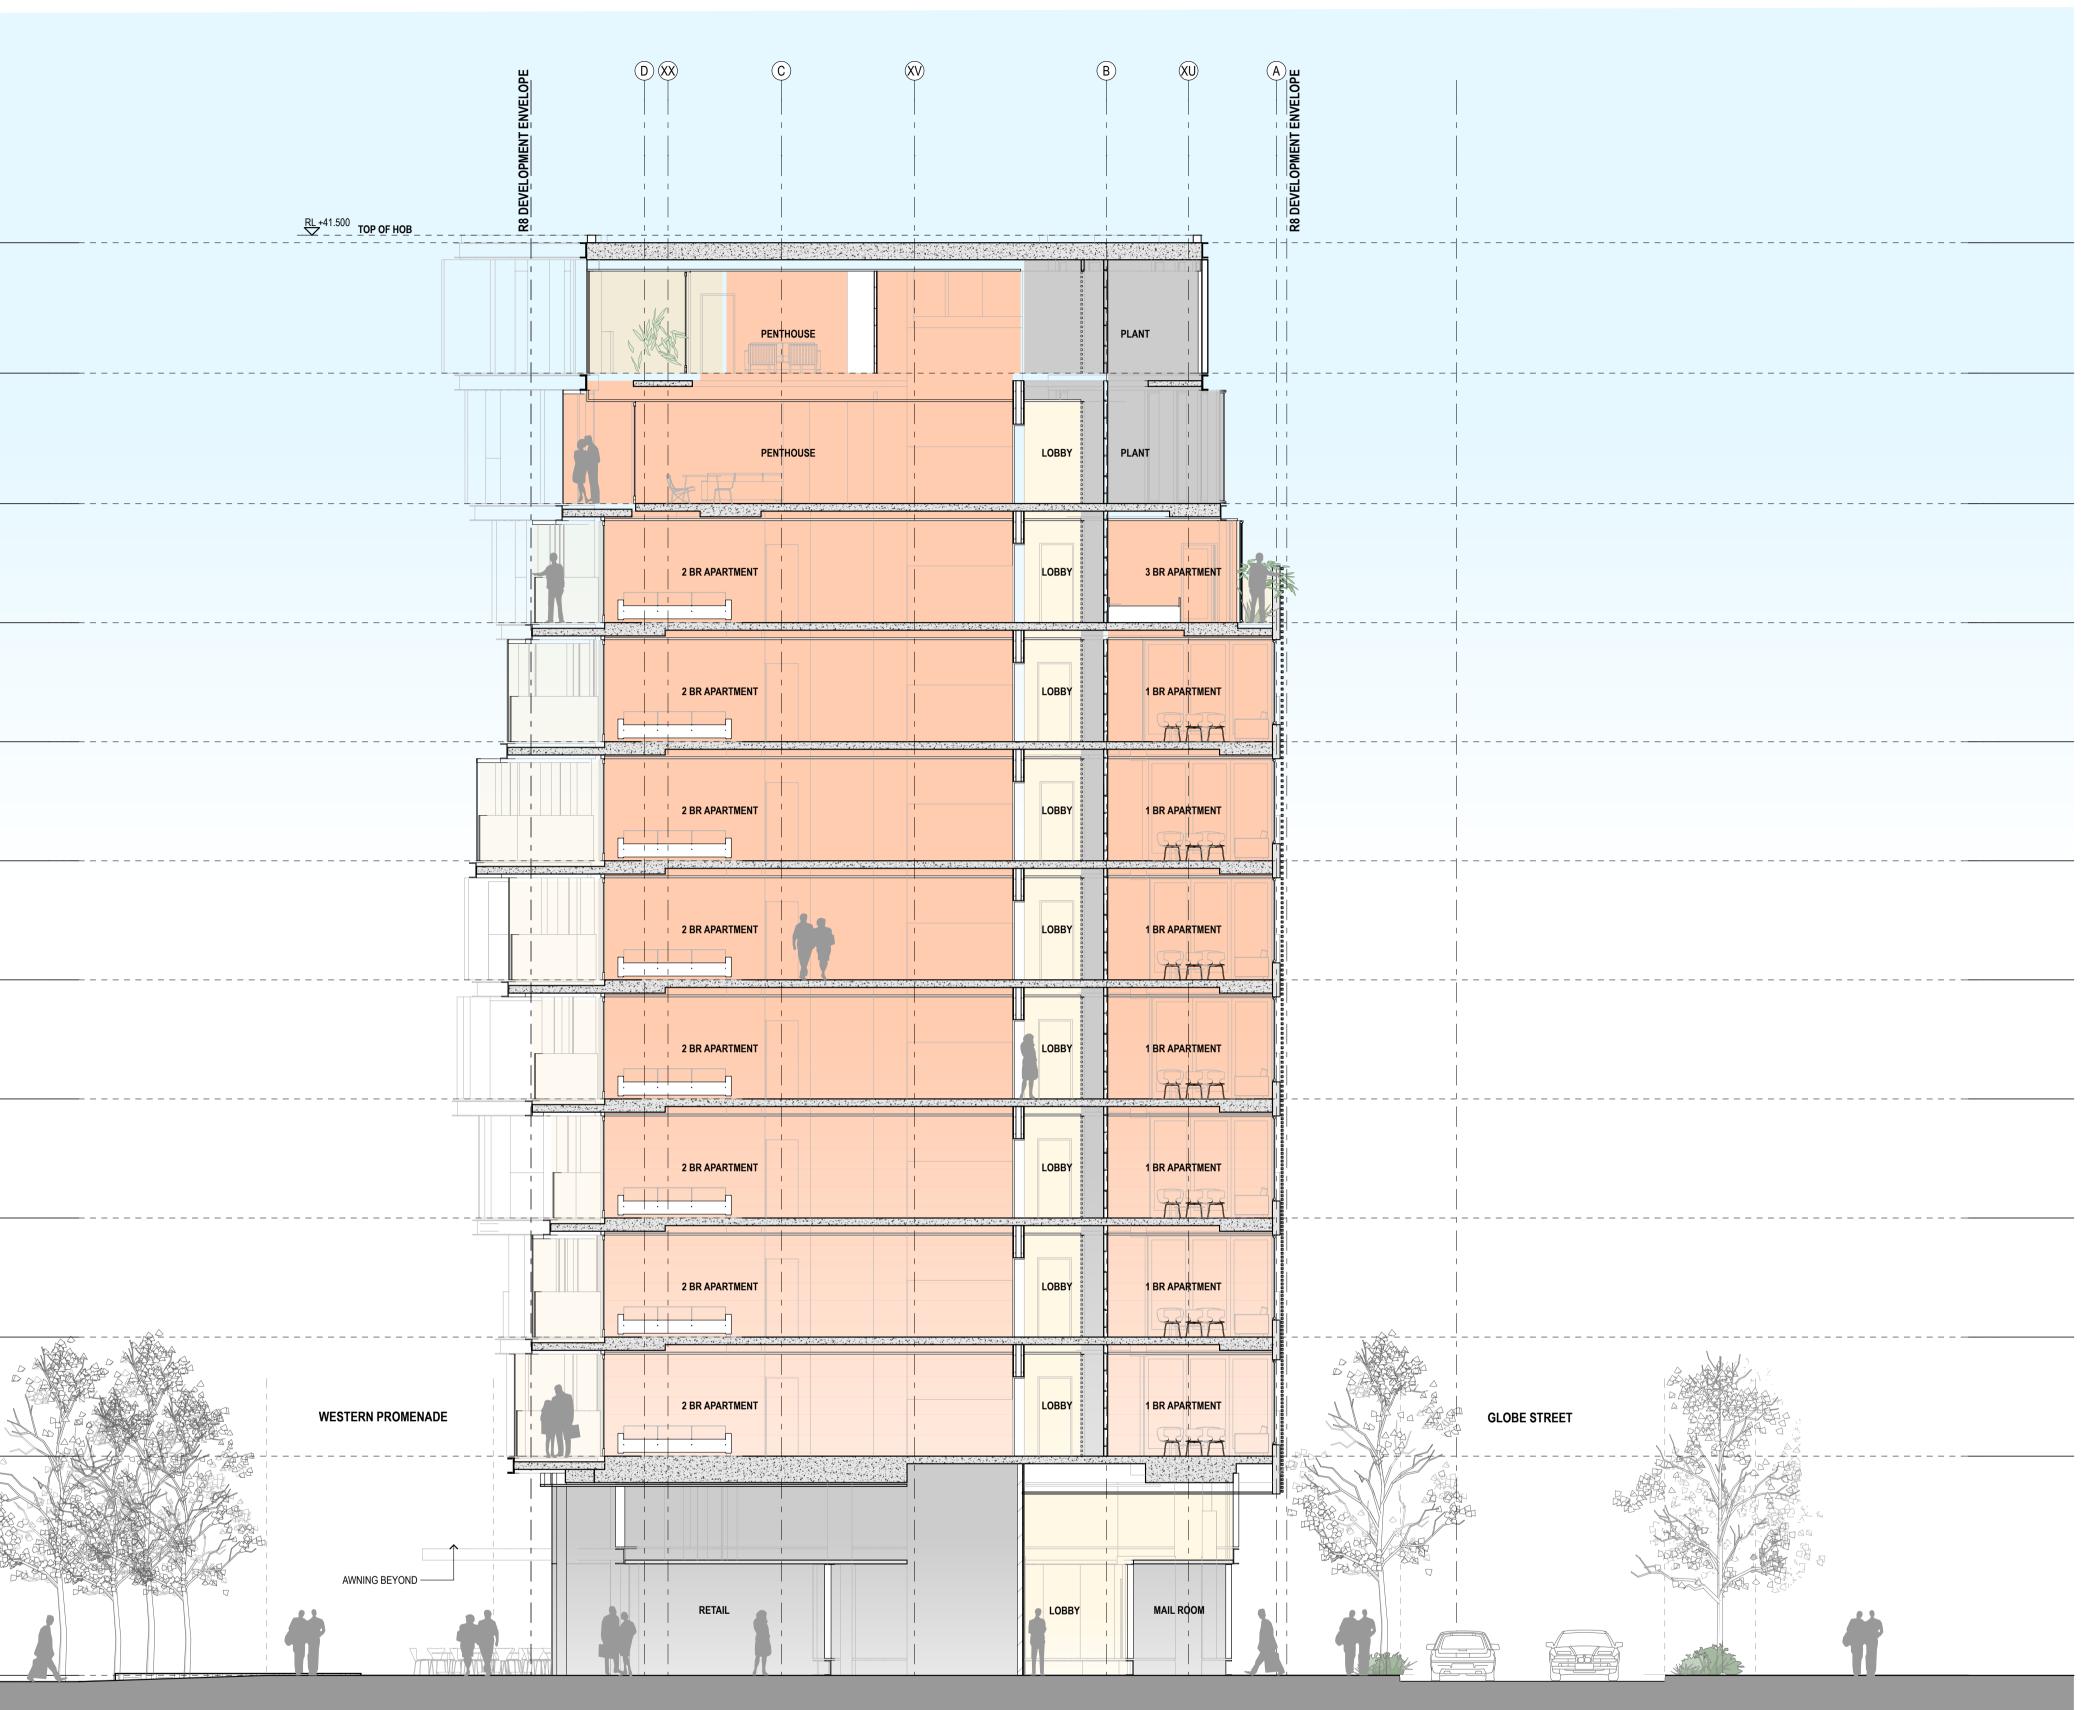

Architects		Principal		Project	Title	
fimt	SYDNEY Level 5, 70 King Street Sydney NSW 2000 Australia	Lend Lease		BARANGAROO SOUTH SECTIONS Overall Sections Sheet 3		Sheet 3
	T +61 2 9251 7077 F +61 2 9251 7072	Developer	Lend Lease		-	
francis-jones morehen thorp	E fjmt@fjmt.com.au W www.fjmt.com.au	Project Management & Construction	Lend Lease		Drawn By Date SK 27/09/12	Purpose Approved By PA JP
	NOMINATED ARCHITECT: RICHARD FRANCIS-JONES (REG NO 5301)	Design	Lend Lease			
Consultant		30 The Bond 30 Hickson Road Millers Point NSW 2000	www.lendlease.com	_	SCALE 1:100 @ B1	1:250 @ A3
		These designs, plans and specifications and the copyright there in are the property of Lend Lease and must not be used, reproduced or copied wholly or in part without the written permission of Lend Lease.	www.iendiease.com		Site No.	Drawing No. BR8ASKPA132

(PA132	Revision -01
5m	
ved By	Date