



RAISED PLANTER WITH SPILLING PLANTS

MESH FLOOR BALCONY

GLASS BALUSTRADE TO ARCHITECT'S DETAIL

WIRE MESH FOR CLIMBING
PLANTS ATTACHED TO WALL

MASS & CLIMBING PLANTS IN RAISED PLANTER

LARGE FORMAT PAVERS TO BALCONY

- GRAVEL
- MASS PLANTING
- PAVING
- PLANTER WALL
- WIRE MESH
(CLIMBING PLANTS)


COMPANY

ASPECT | OCULUS

Level 6, Studio 61
17 Macquarie Street
Sydney NSW 2010
T 02 9899 7182
F 02 9899 7182

LEGEND


NOTES:

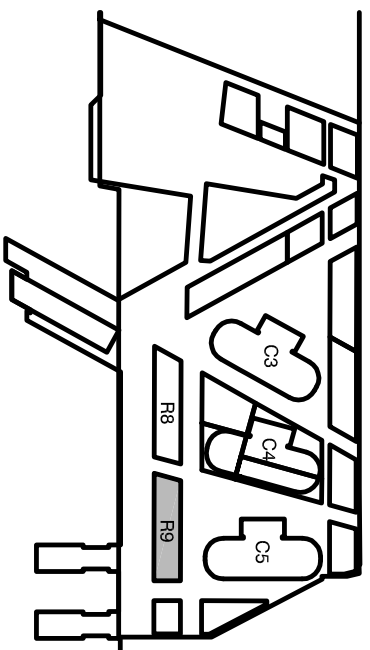

DRAWING	REV	AMENDMENTS
28/09/12	A	ISSUE FOR REVIEW
03/10/12	B	ISSUE FOR PLANNING APPLICATION

PROJECT
Barangaroo South - Stage 1
STATUS
ISSUE FOR PA

DRAWING
R9 Planning Application
LEVEL 1 PLAN

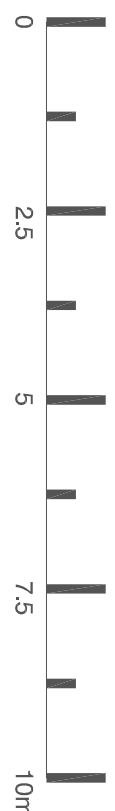

DRAWN	CHECKED	AUTHORISED
STCM	SB	SCRJ
DRAWING DATE 03.10.2012	REVISION DATE 03/10/12	SCALE 1:100@61
DRAWING NO. BR9-LPA-101		REVISION B



Lend Lease