





1:200 @ B1

Legend

- | | | |
|--|-------------------------------------|---|
| Building outline - refer architects drawings | Pedestrian concrete pavement | Transplanted Jacaranda / English Ash |
| Courtyard tiles by architects | Large format concrete slab pavement | Proposed tree planting (refer indicative planting schedule) |
| Paved threshold | Sandstone block retaining wall | Existing trees to be retained |
| Turf on grade | Concrete steps | |
| Turf on slab | | |
| Garden bed and understorey planting | | |
| Planter bed on slab and understorey planting | | |

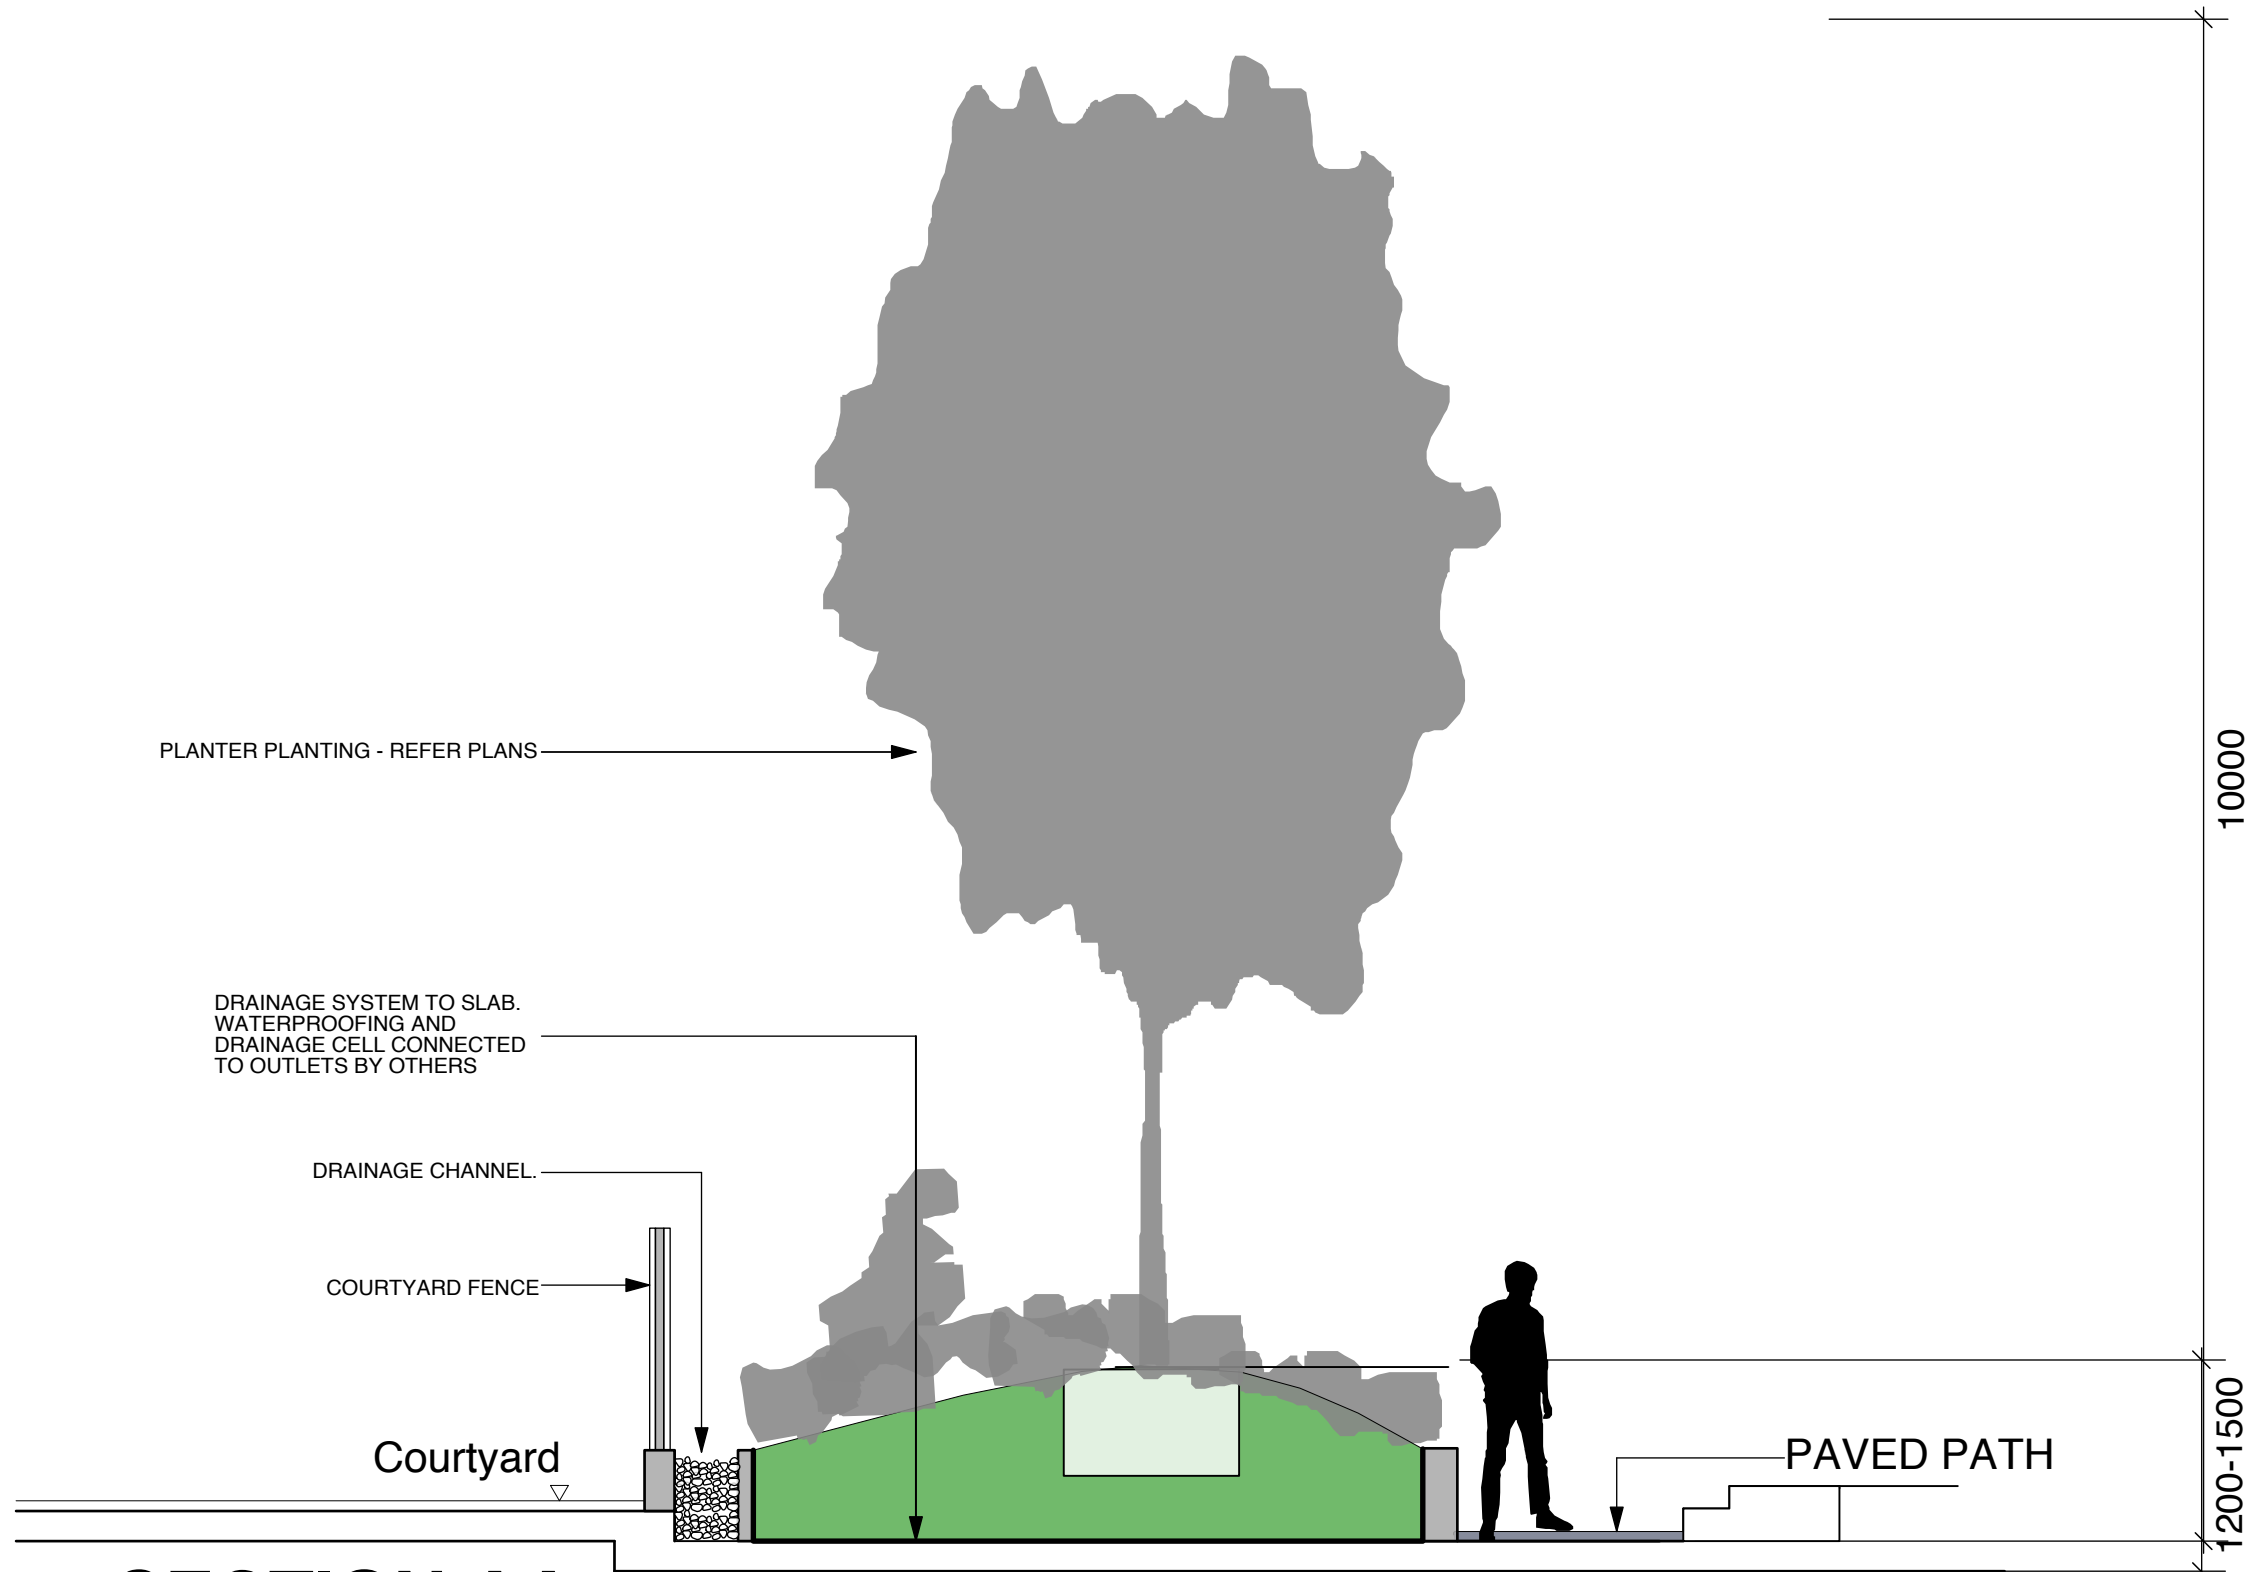

SECTION AA
1:50 @ B1

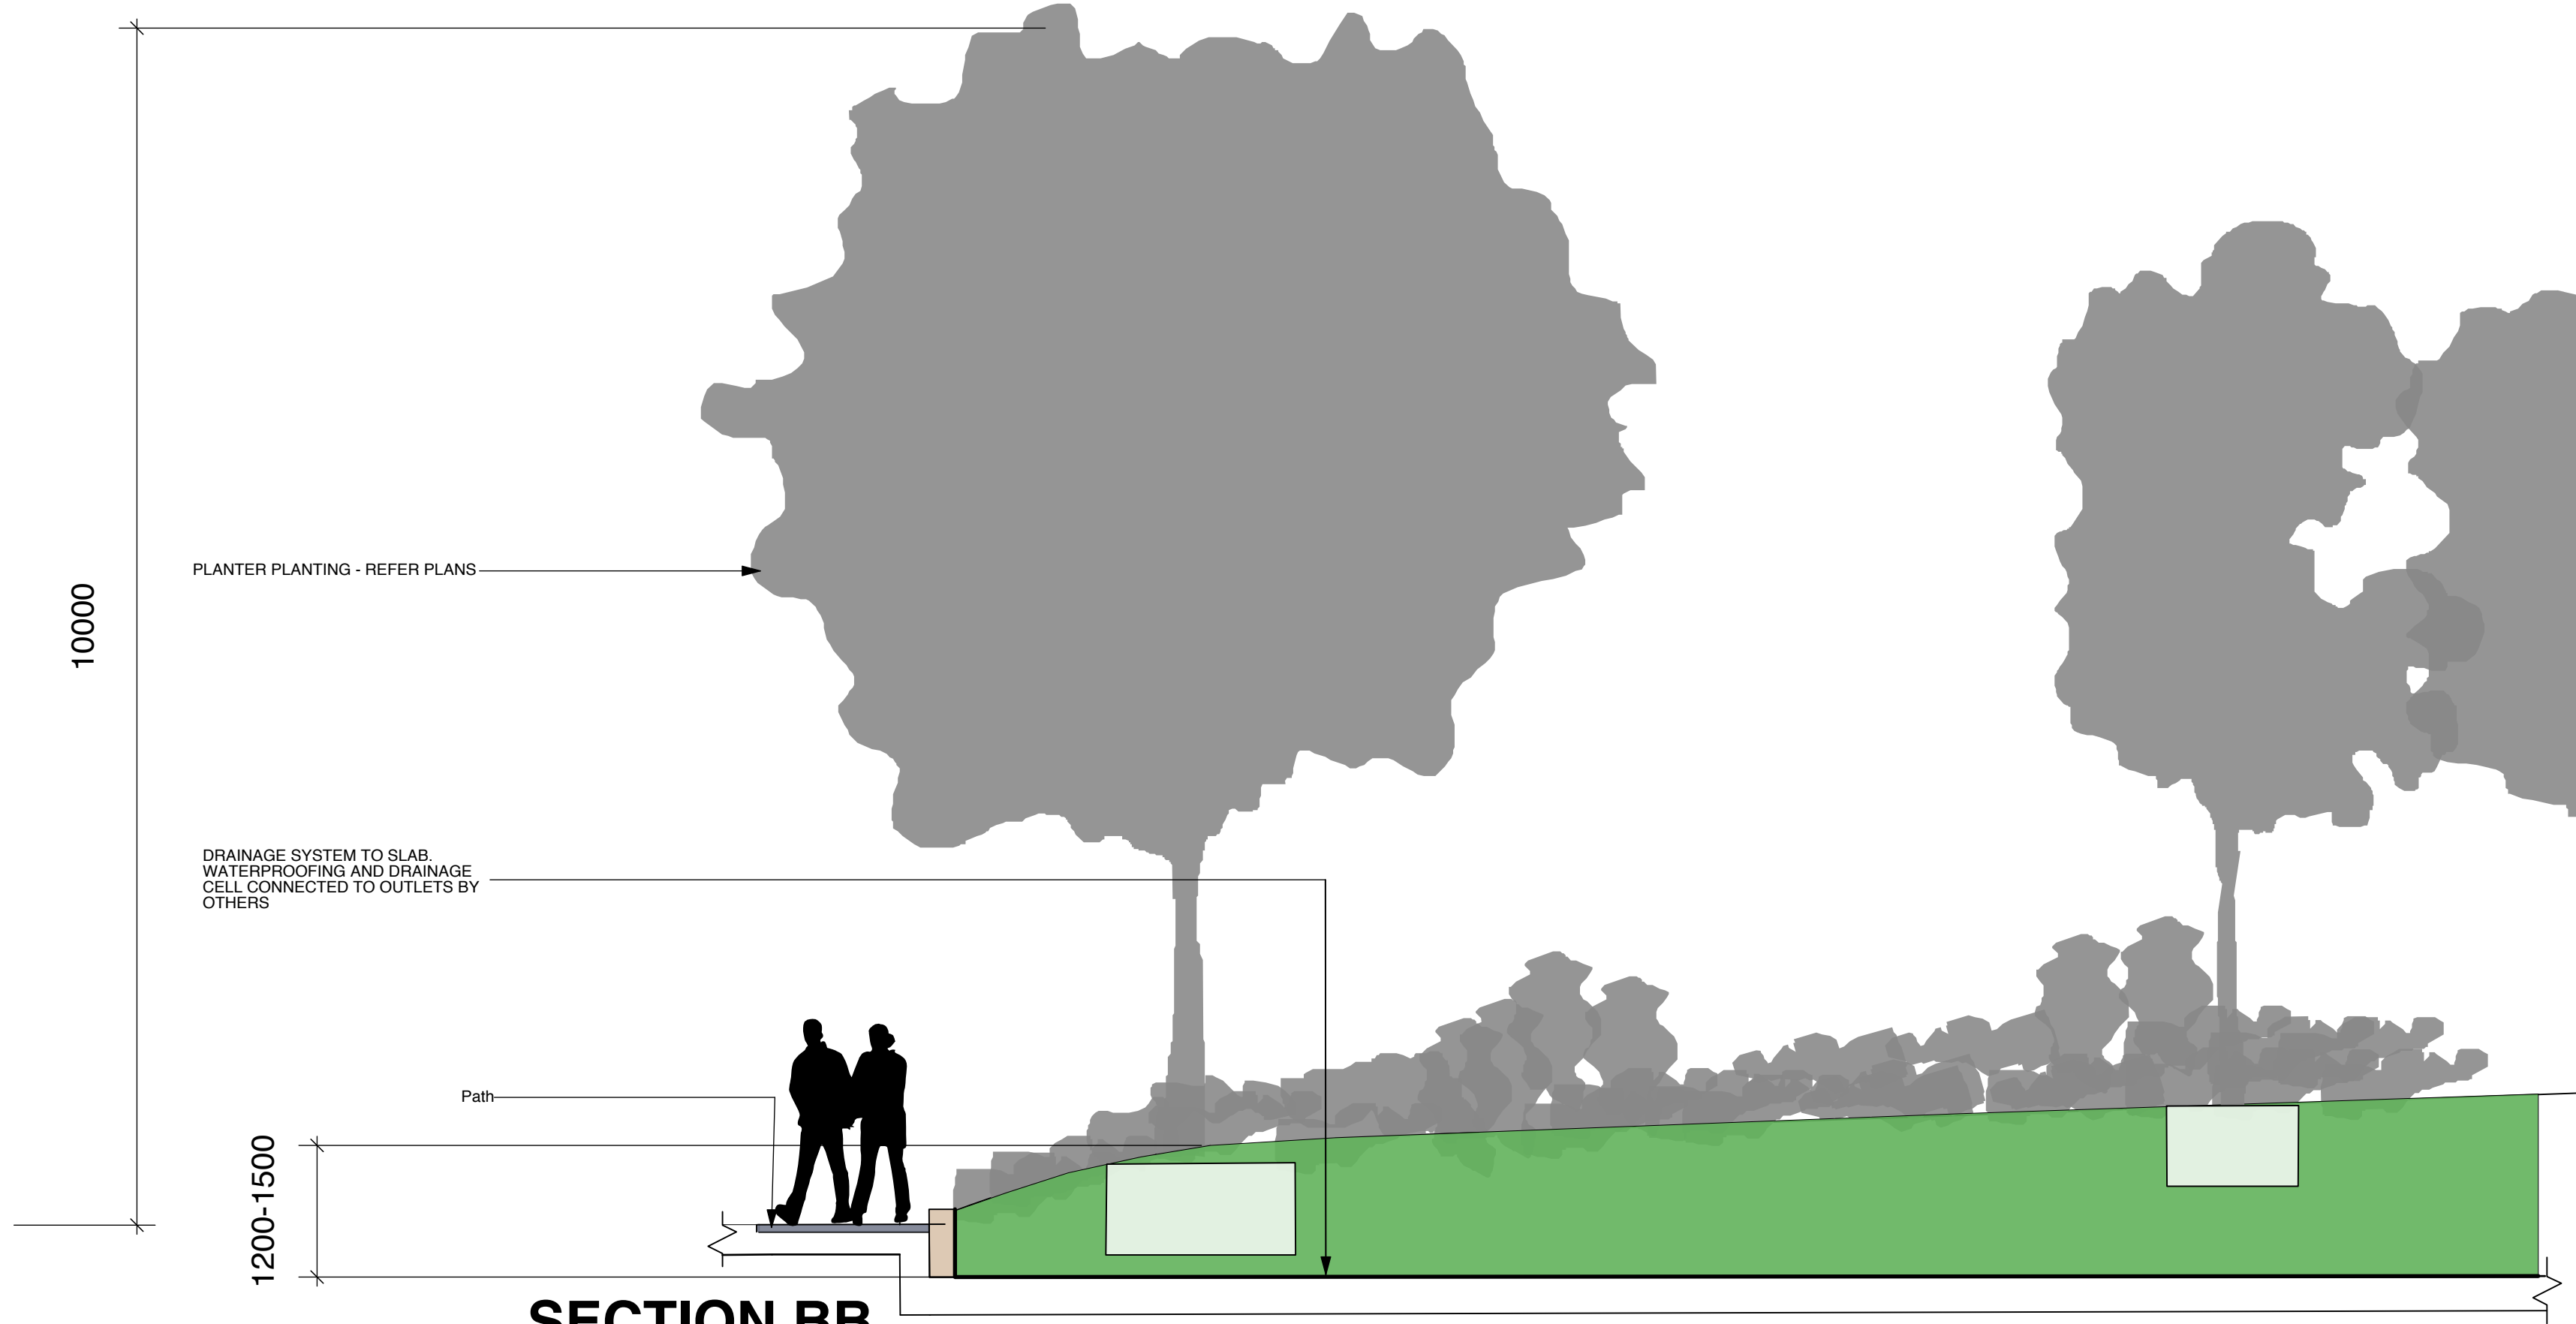

SECTION BB
1:50 @ B1

B A	PRE DA REVISION PRE DA	EB EB	DEC 12 NOV 12	DESIGNED: EP	DATE: NOV 12	APPROVED:	<div>GENERAL NOTES</div> <div>1. Do not scale of drawings. Follow written dimensions. If in doubt obtain written advice from the Superintendent.</div> <div>2. Verify all dimensions on site.</div> <div>3. Refer to legend for all symbol and code keys.</div> <div>4. Read in conjunction with the specifications.</div> <div>5. Read in conjunction with all Civil and Electrical Engineer drawings and specifications.</div> <div>6. Read in conjunction with all associated drawings.</div>	PREPARED FOR: <div>FRASERS PROPERTY</div> <div>Frasers Putney Pty Ltd</div>	PREPARED BY: <div>Environmental Partnership</div> <div>Level 3 suite 3.01 22-36 Mountain street Ultimo 2007</div> <div>Ph: (02) 9555 1033 Fax: (02) 96185292</div> <div>Email: admin@epnsw.com.au</div> <div>ABN 53 088 175 437</div>	PROJECT: FRASERS PUTNEY STAGE 2 APARTMENT 2A / 3A LANDSCAPE CONSTRUCTION	DRAWING TITLE INDICATIVE CROSS SECTIONS	DATE DECEMBER 2012	
				DRAWN: BL	DATE: NOV 12	APPROVED:						SCALE 1:50 @ B1	ISSUE A
				CHECKED: AH	DATE: NOV 12	APPROVED:						DRAWING NO. 3092.A2A.L16	
				ISSUE	AMENDMENT	DRAWN	DATE					<div>0 1 2 3 M</div> <div>N</div>	