



 Transplanted existing Canary island date palm

-  Stabilised pavement
-  Courtyard tiles by architects
-  Turf
-  Garden bed or turf on slab
-  Garden bed (understorey planting)
-  Turf pave surface
-  Pedestrian concrete pavement
-  Sandstone block retaining wall

← Approx 1:20 Gradient up

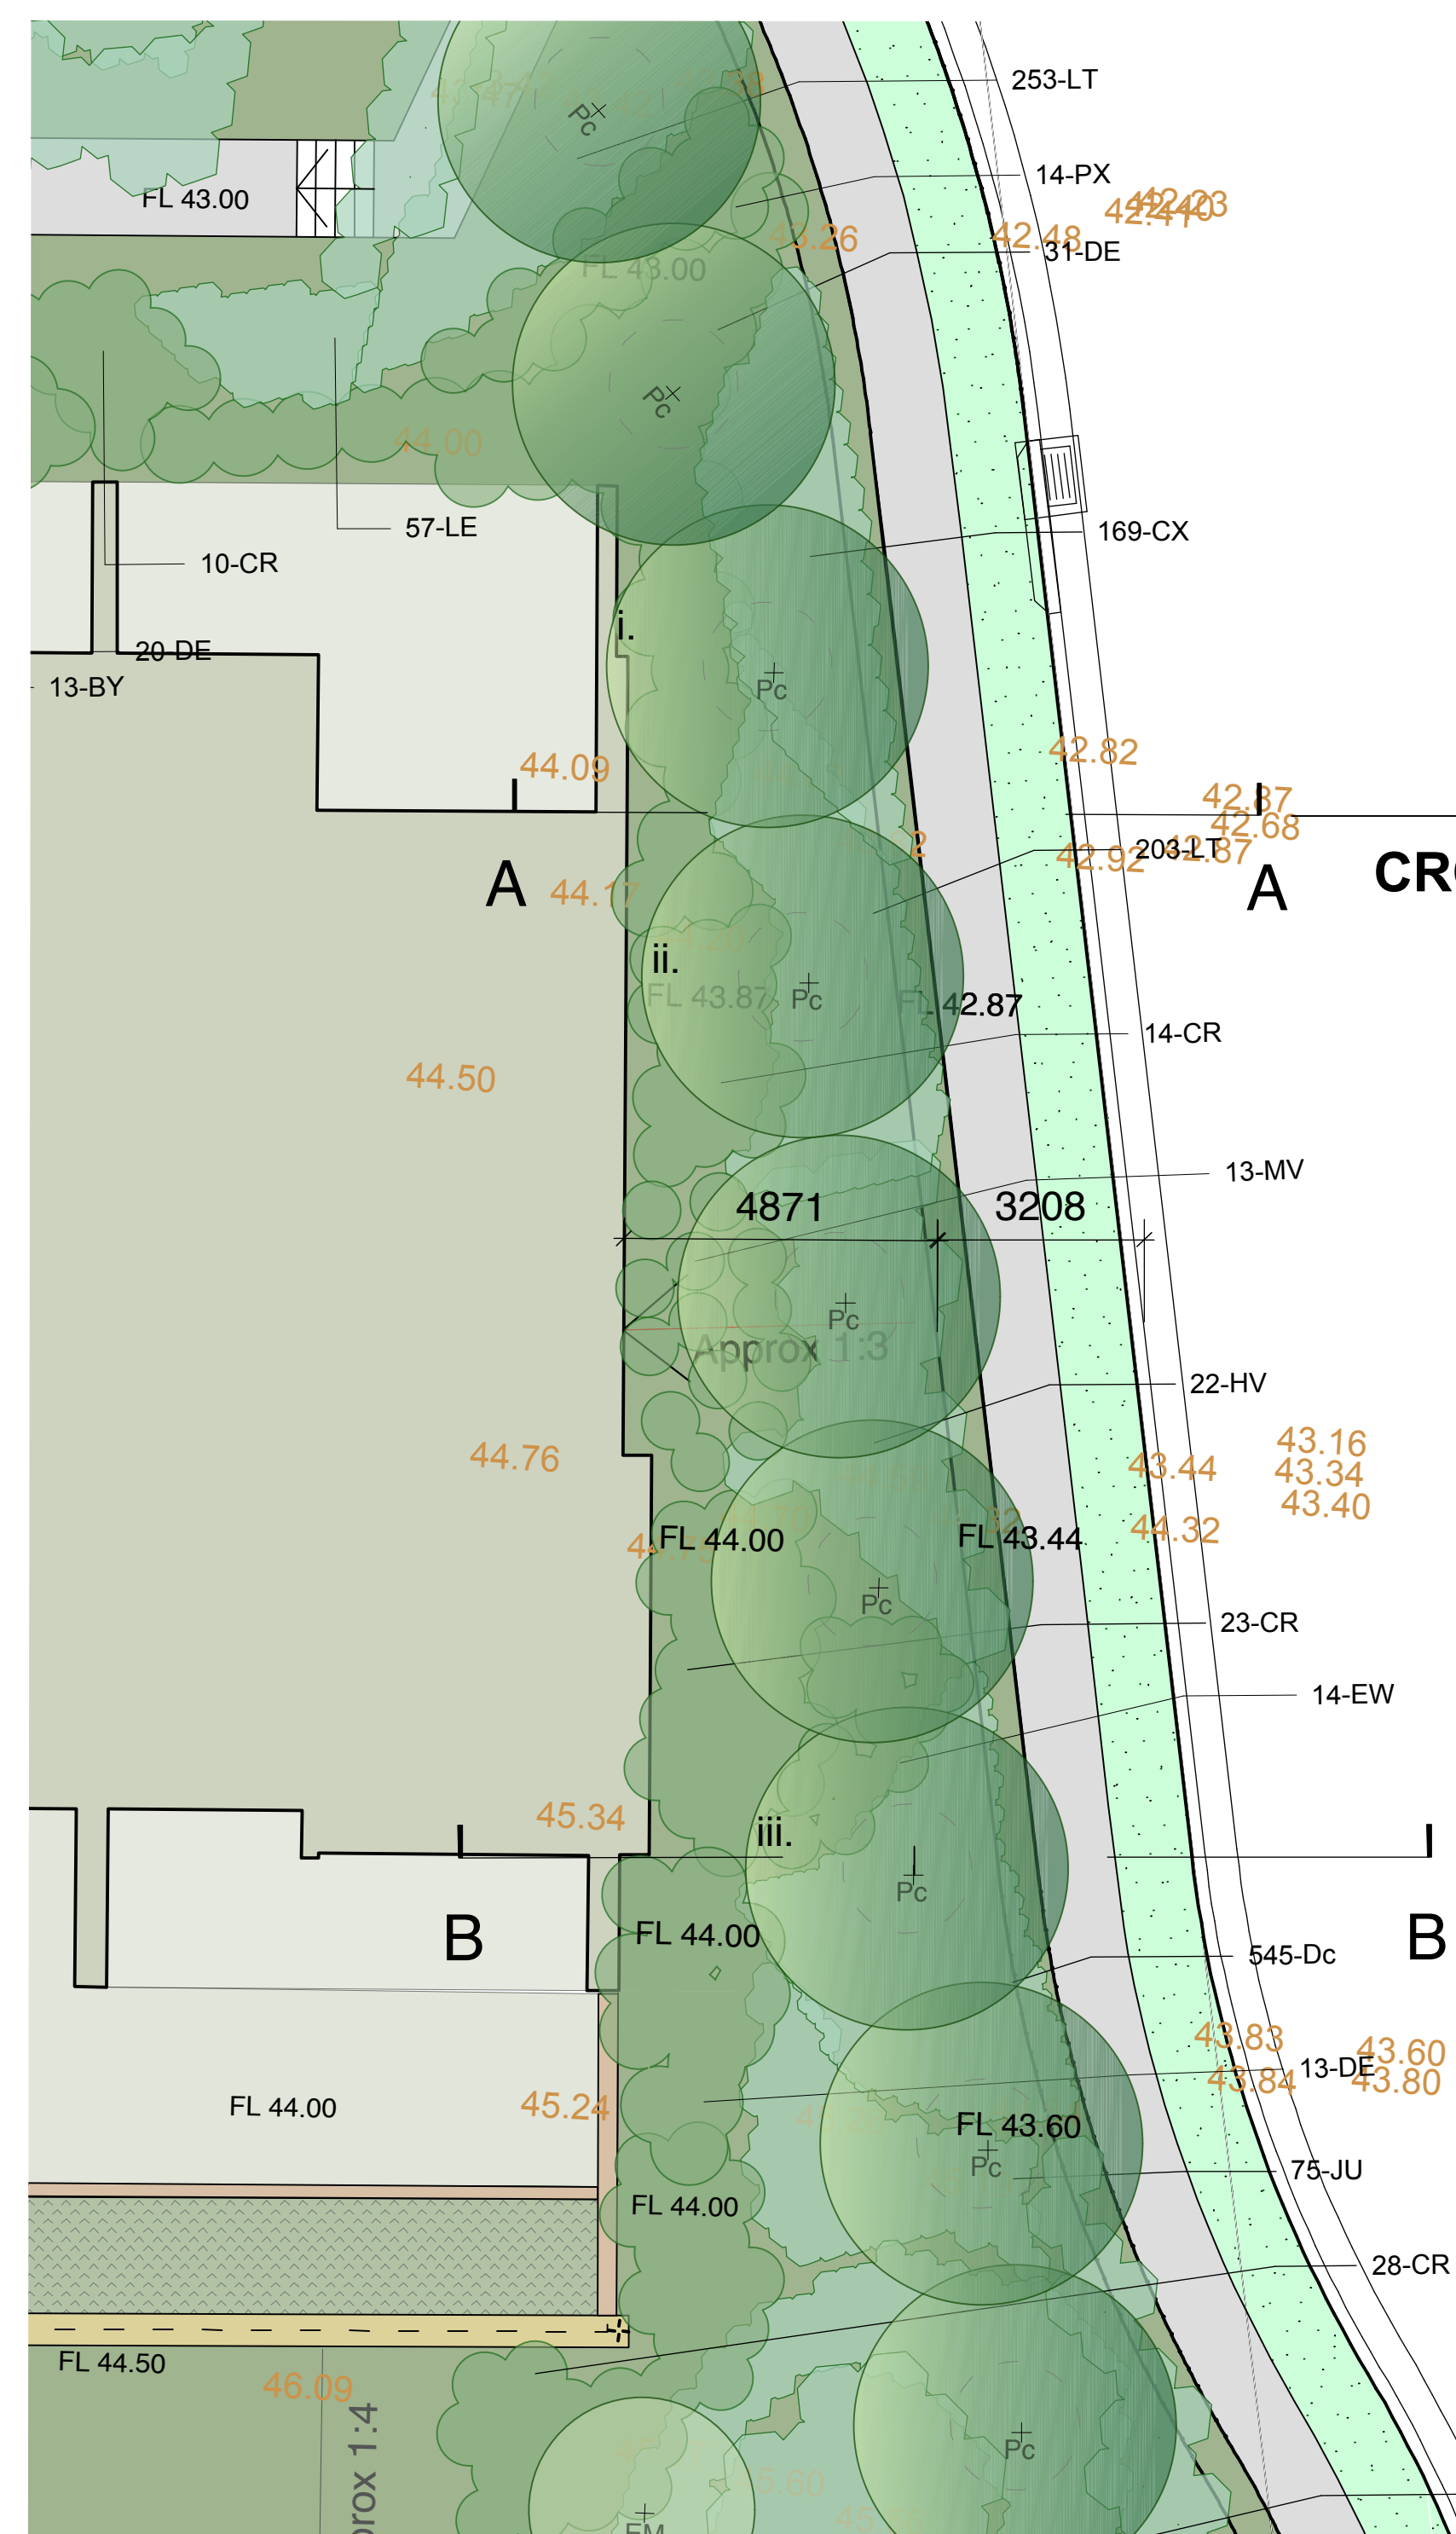




CROSS SECTION AA

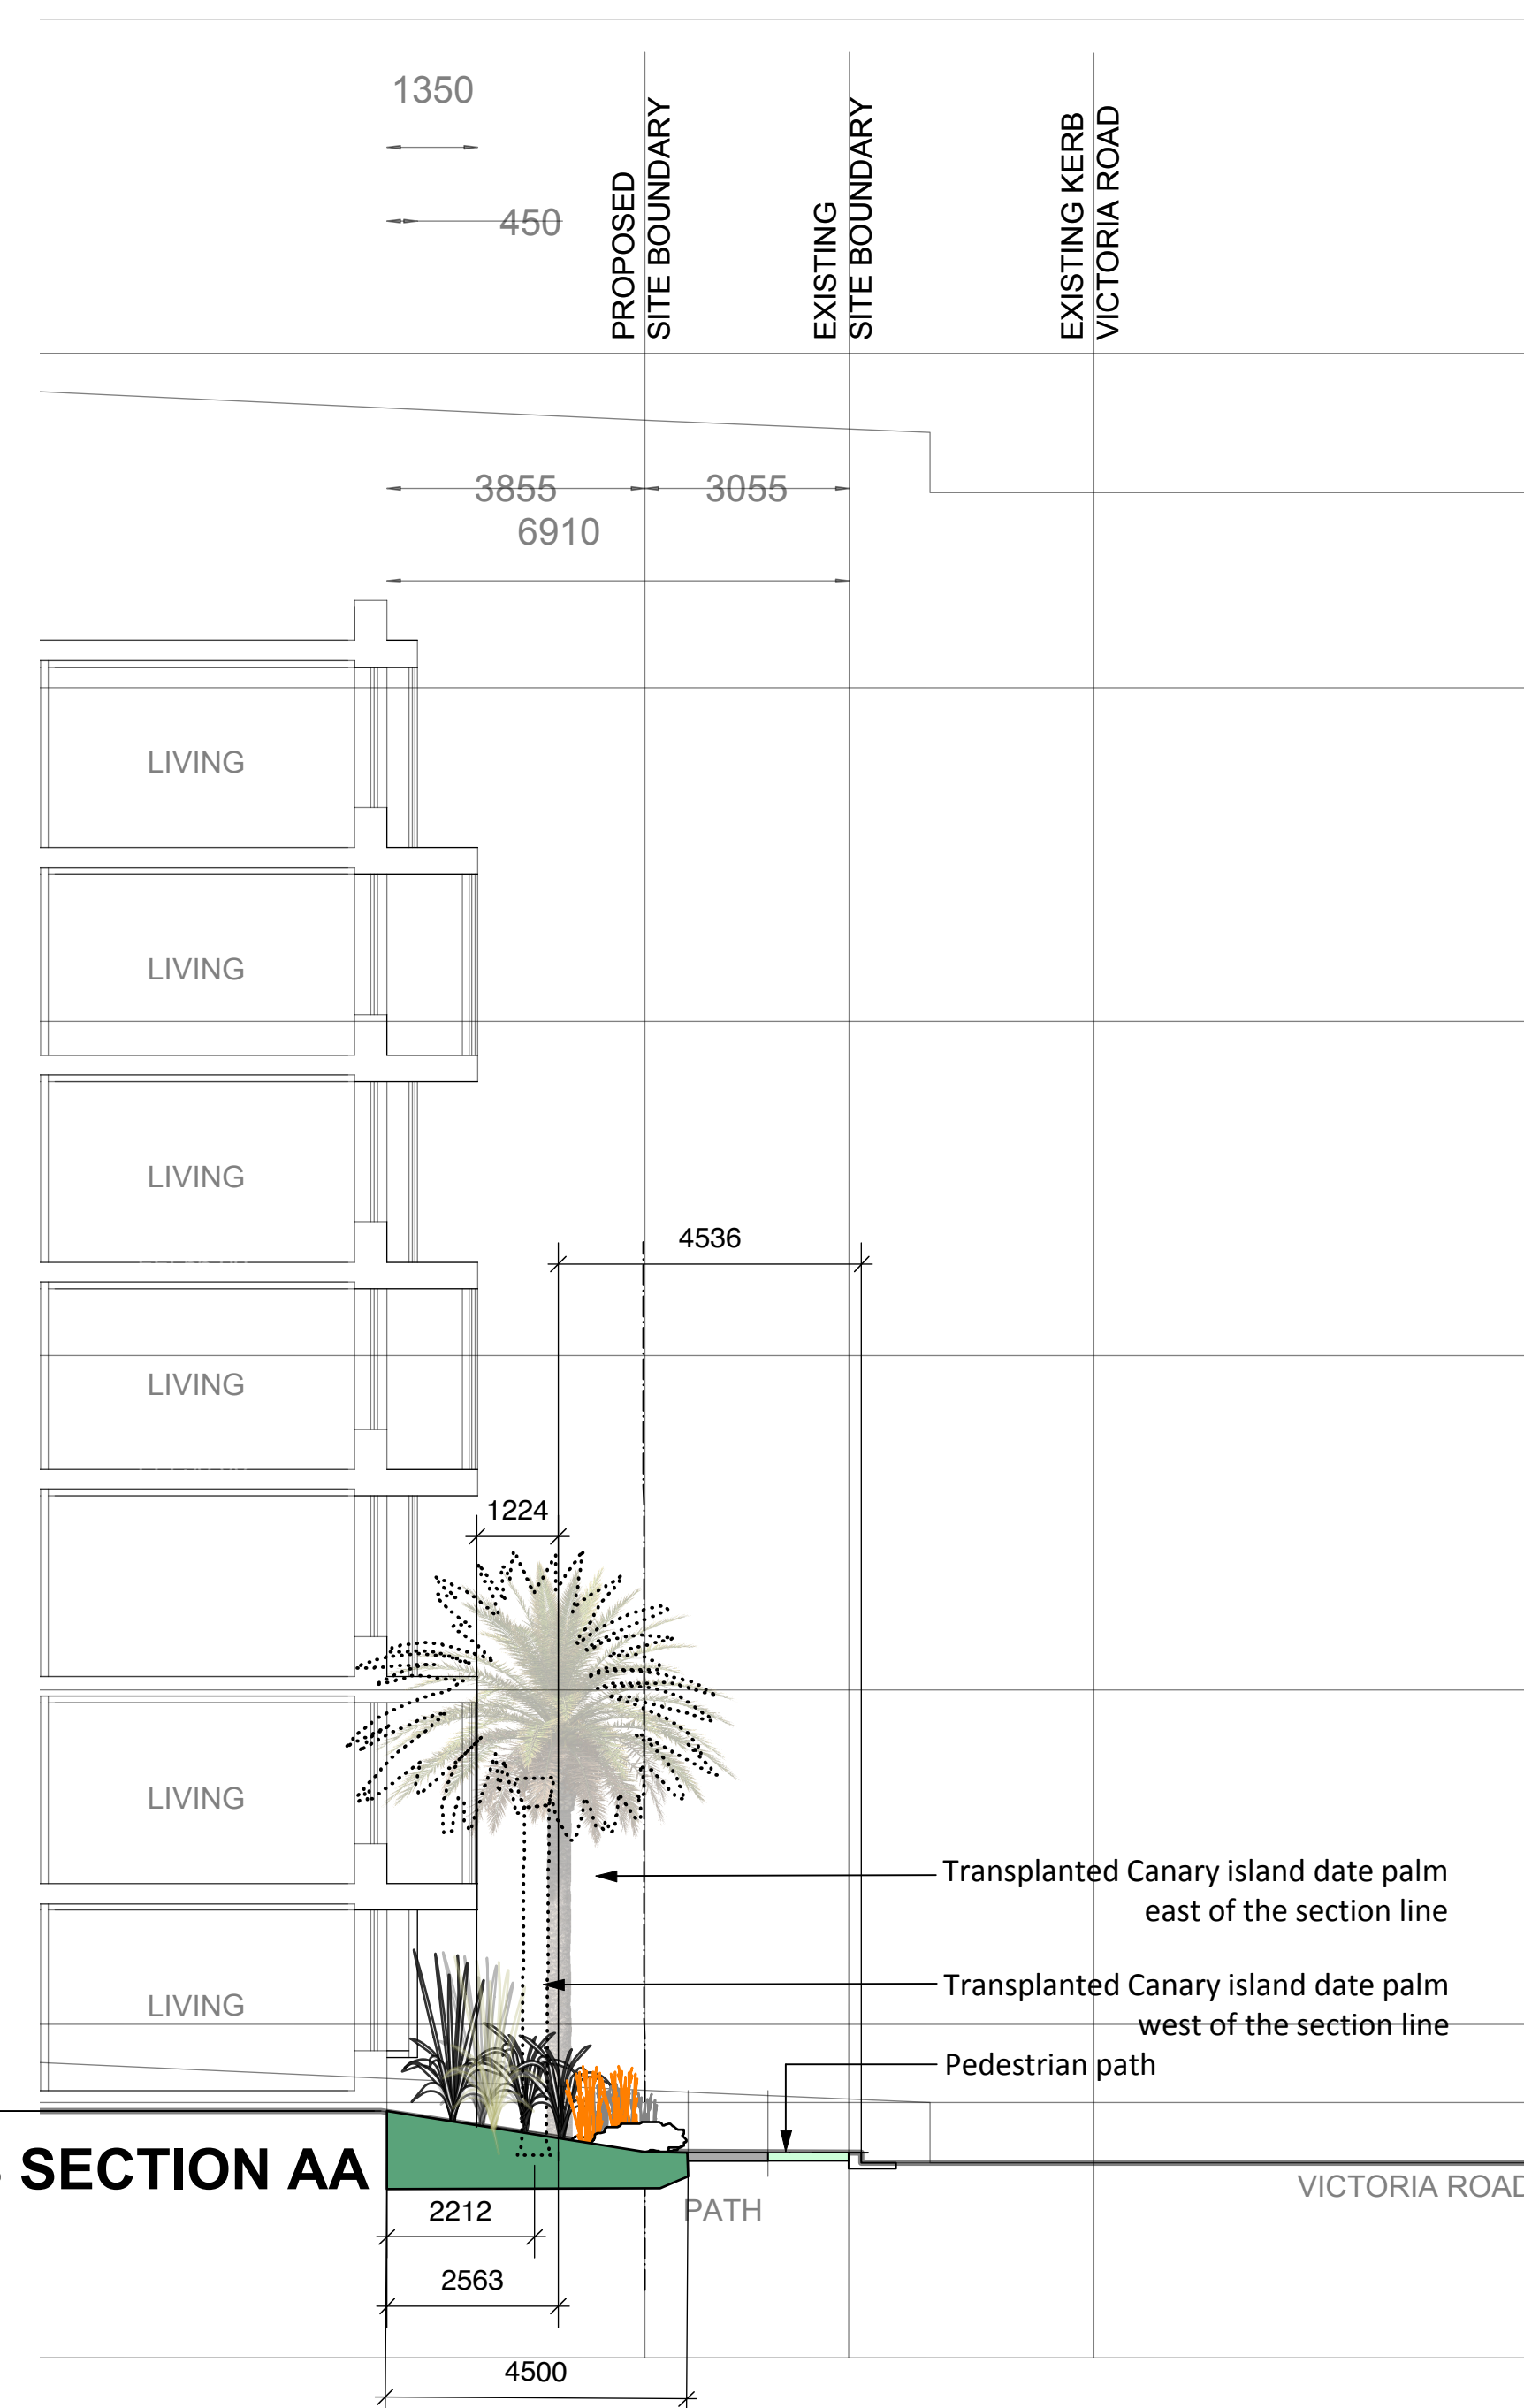

CROSS SECTION BB

Victoria Rd 4A frontage Indicative planting schedule							
ID	Qty	Common Name	Botanical Name	Size	Mature Height	Mature Spread	Spacing
Trees							
Pc	27	Canary Island Date Palm	Phoenix canariensis	75Litre	15 - 20m	10 - 15m	as shown
Shrubs							
AA	24	Century plant	Agave americana	200mm	1.5 - 3m	1.2 - 2.0m	as shown
BY	26	Mexican lily	Beschermetia yuccoides	200mm	1.5 - 3m	1.2 - 2.0m	as shown
65	55	Red crinum	Crinum species	200mm	1.5 - 3m	1.2 - 2.0m	as shown
DE	190	Gymea Lily	Doryanthes excelsa	200mm	1.5 - 3m	1.2 - 2.0m	as shown
DP	18	Giant spear Lily	Doryanthes palmeri	200mm	1.5 - 3m	1.5 - 3m	as shown
EW	57	Milkweed spurge	Euphorbia wulfenii	200mm	0.9 - 1.5m	0.9 - 1.2m	as shown
PX	244	Philodendron	Philodendron Xanadu	200mm	0.9 - 1.5m	0.9 - 1.2m	as shown
Native Grasses & Ground Covers							
LE	2190	Evergreen giant	Liriope 'Evergreen giant'	viro tube	0.45 - 0.6m	0.9 - 1.2m	400mm
LT	2132	Tanka mat rush	Lomandra 'Tanka'	viro tube	0.45 - 0.6m	0.6 - 0.9m	400mm
JU	610	Common rush	Juncus usitatus	viro tube	0.45 - 0.6m	1.2 - 2.0m	600mm
MV	70	Japanese silver grass	Miscanthus sinensis	viro tube	0.45 - 0.6m	1.2 - 2.0m	600mm
HP	134	Purple twining pea	Hardenbergia violacea	viro tube	0.3 - 0.45m	1.2 - 2.0m	600mm
MP	110	Carpet spreading Myoporum	Myoporum parvifolium	viro tube	0.3 - 0.45m	0.9 - 1.2m	300mm

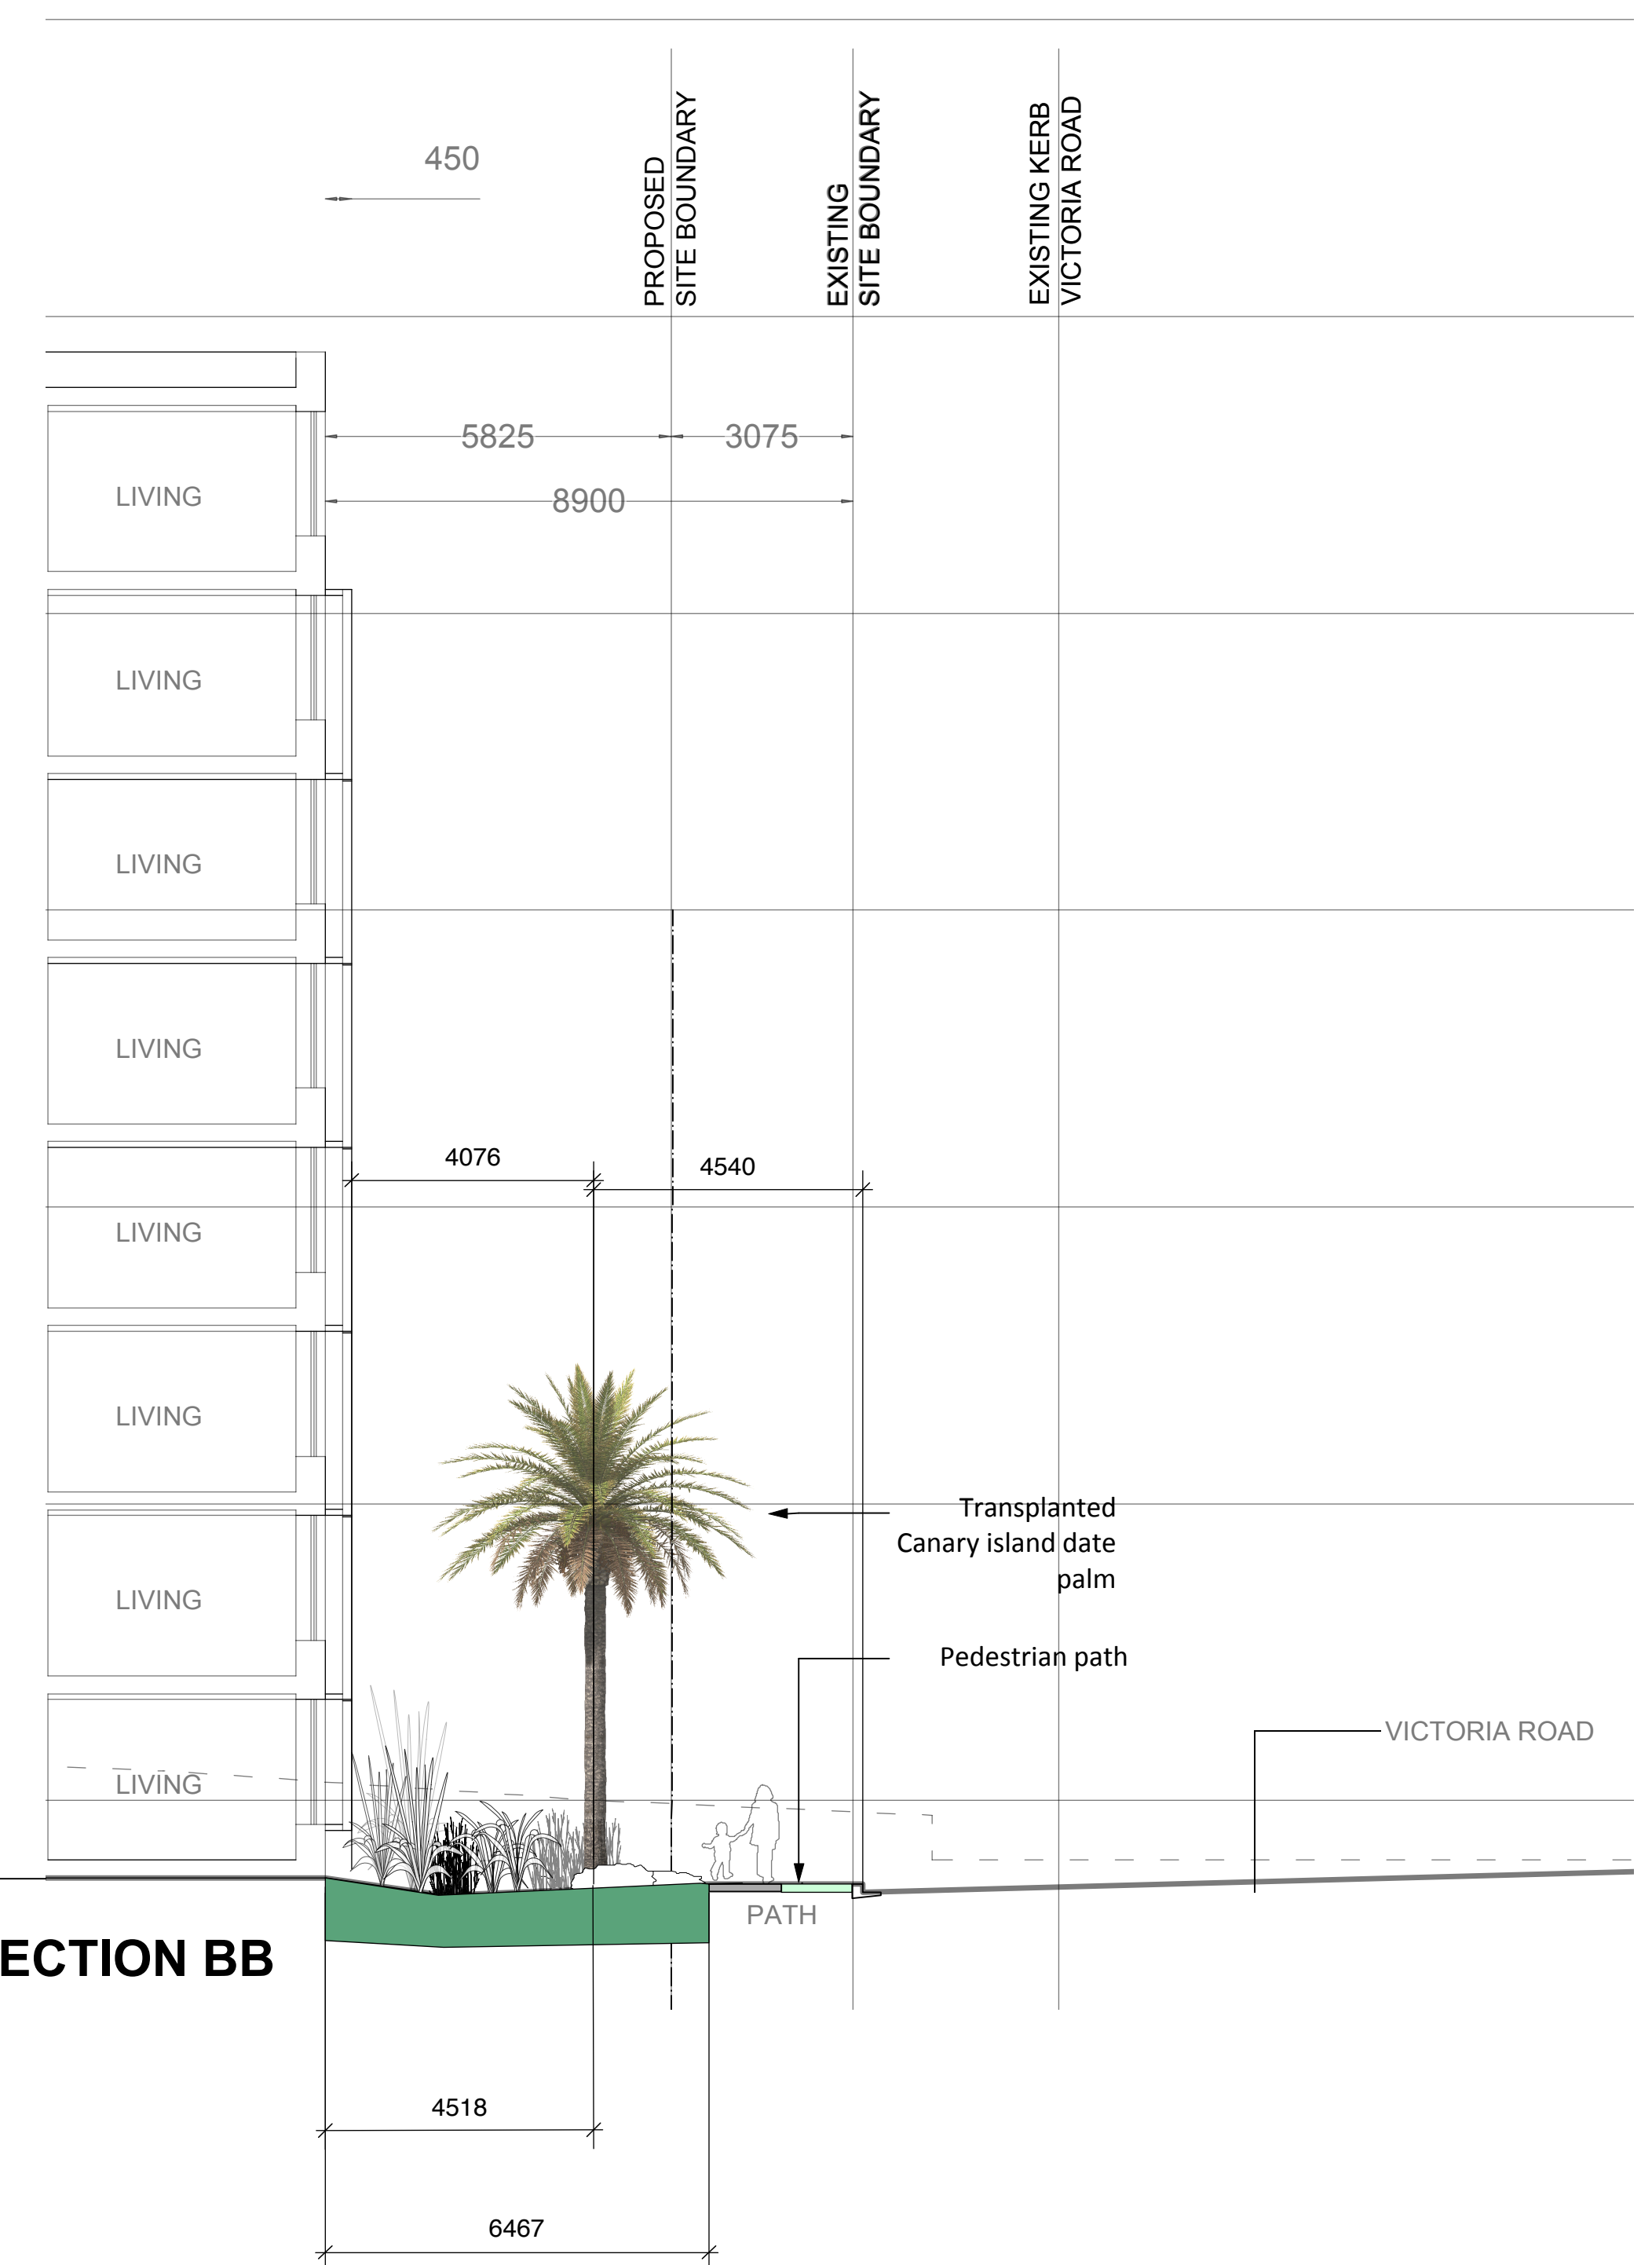

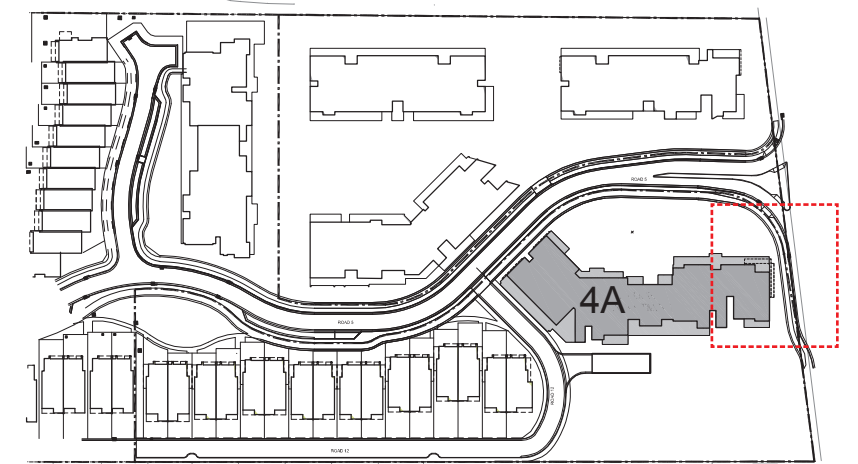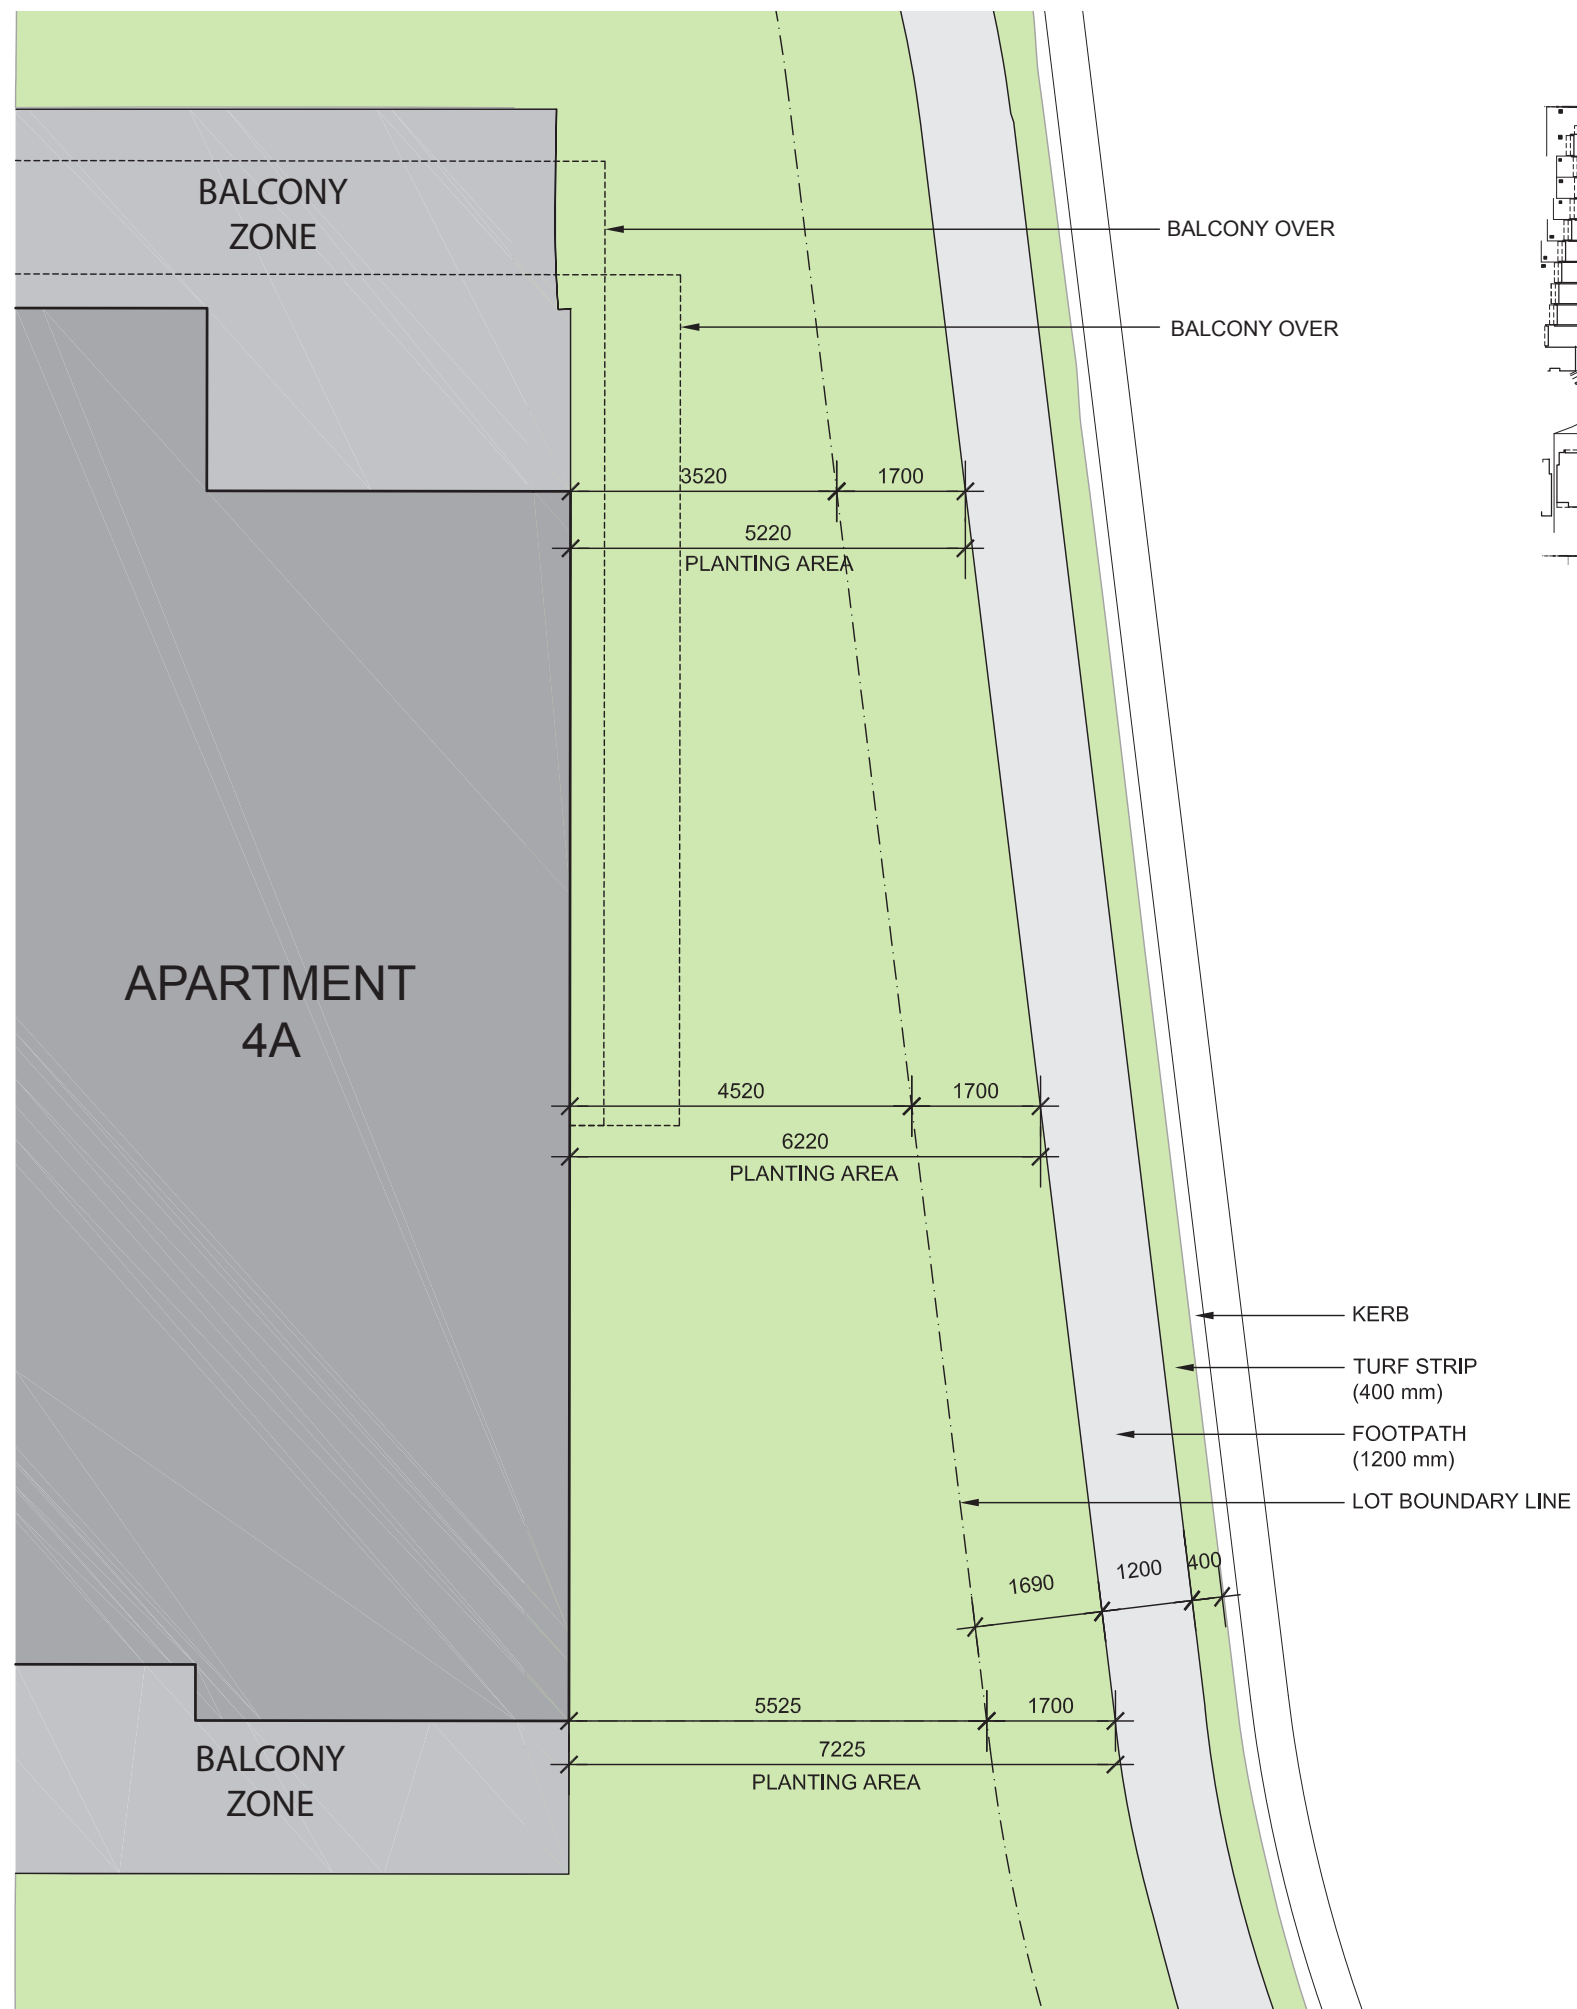

SITE PLAN