




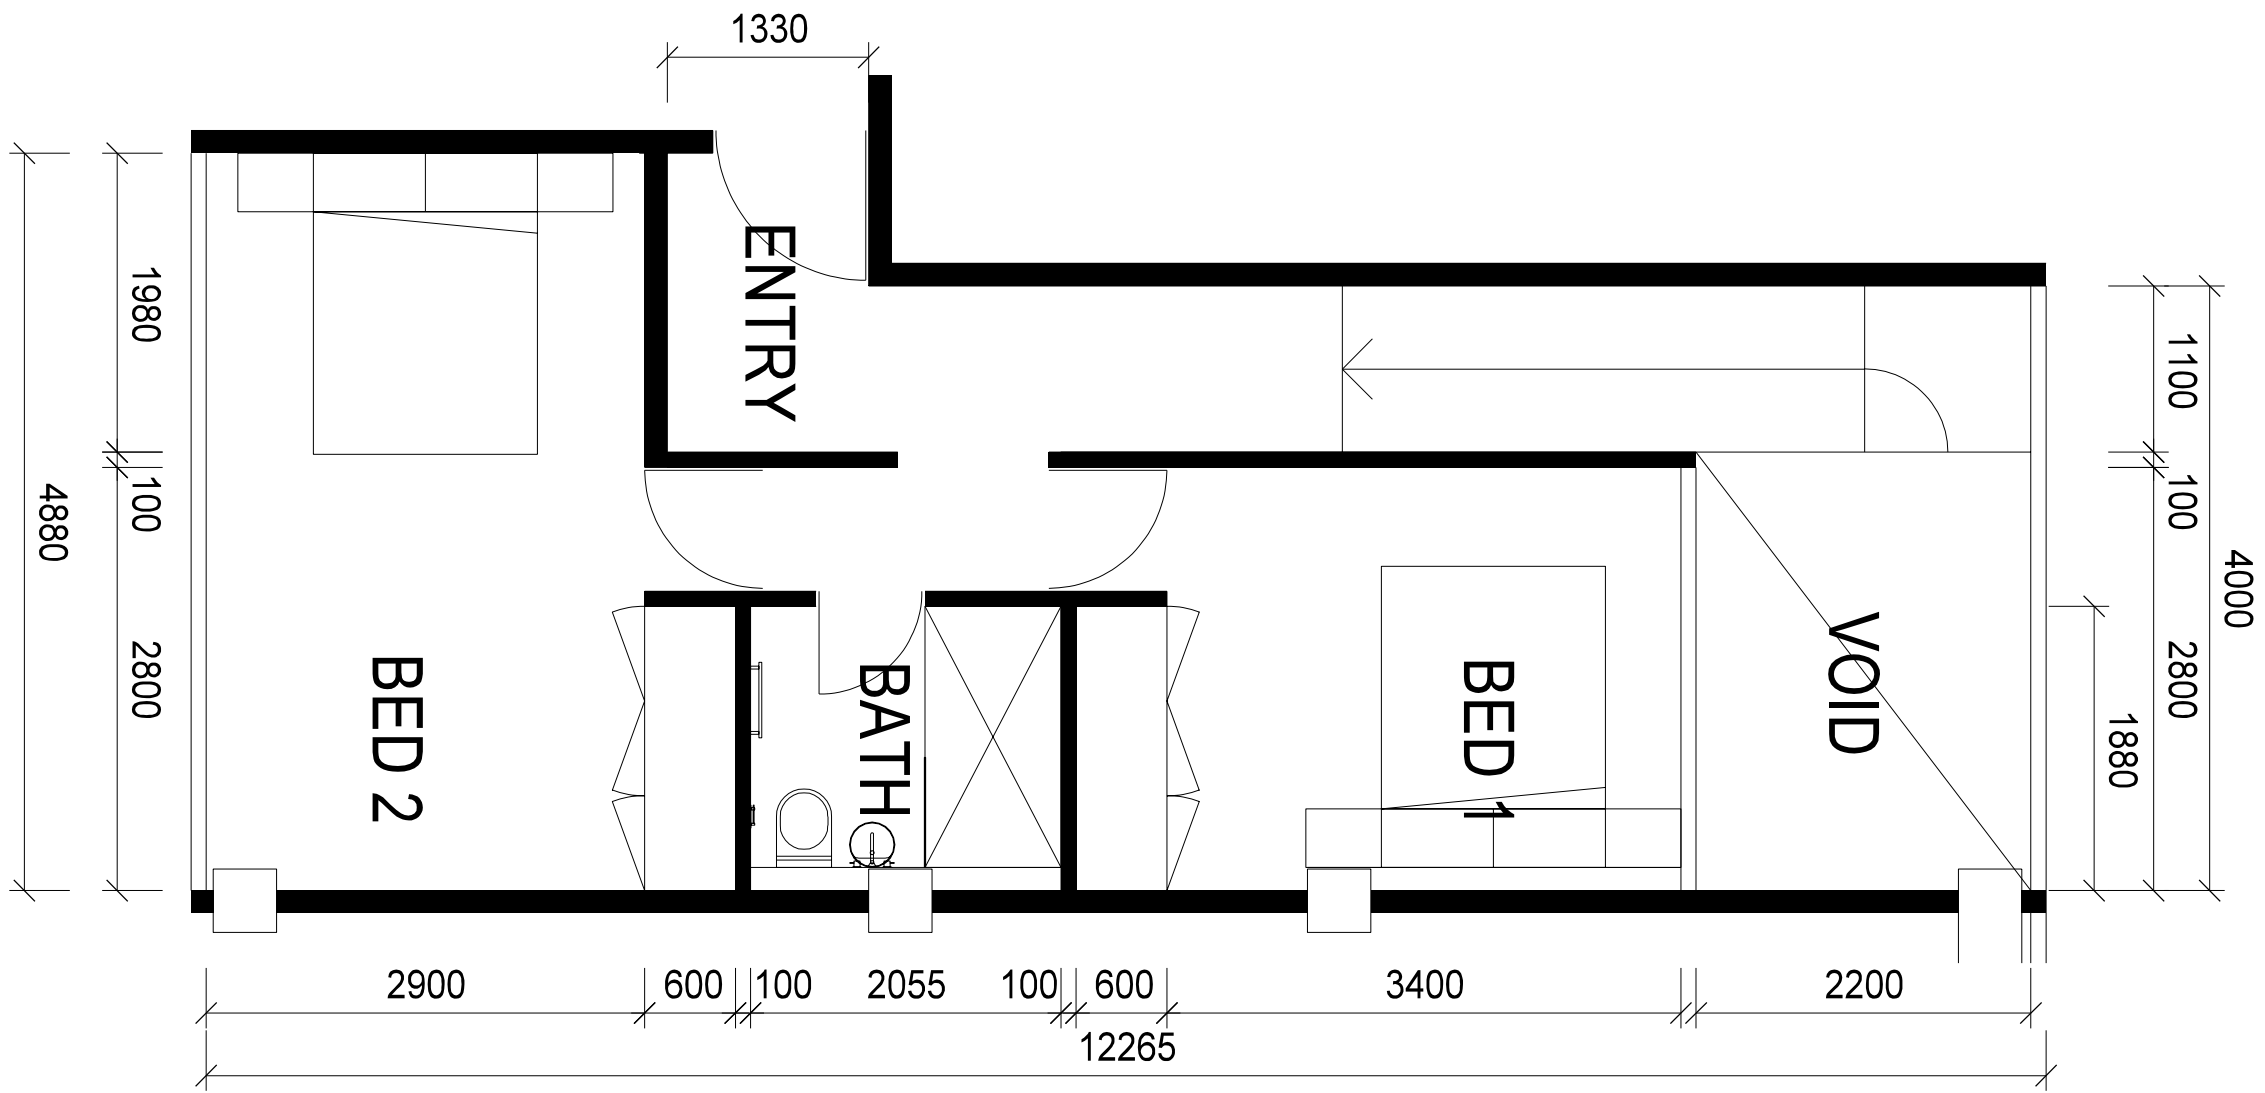

APARTMENT TYPE 'A'
UPPER LEVEL

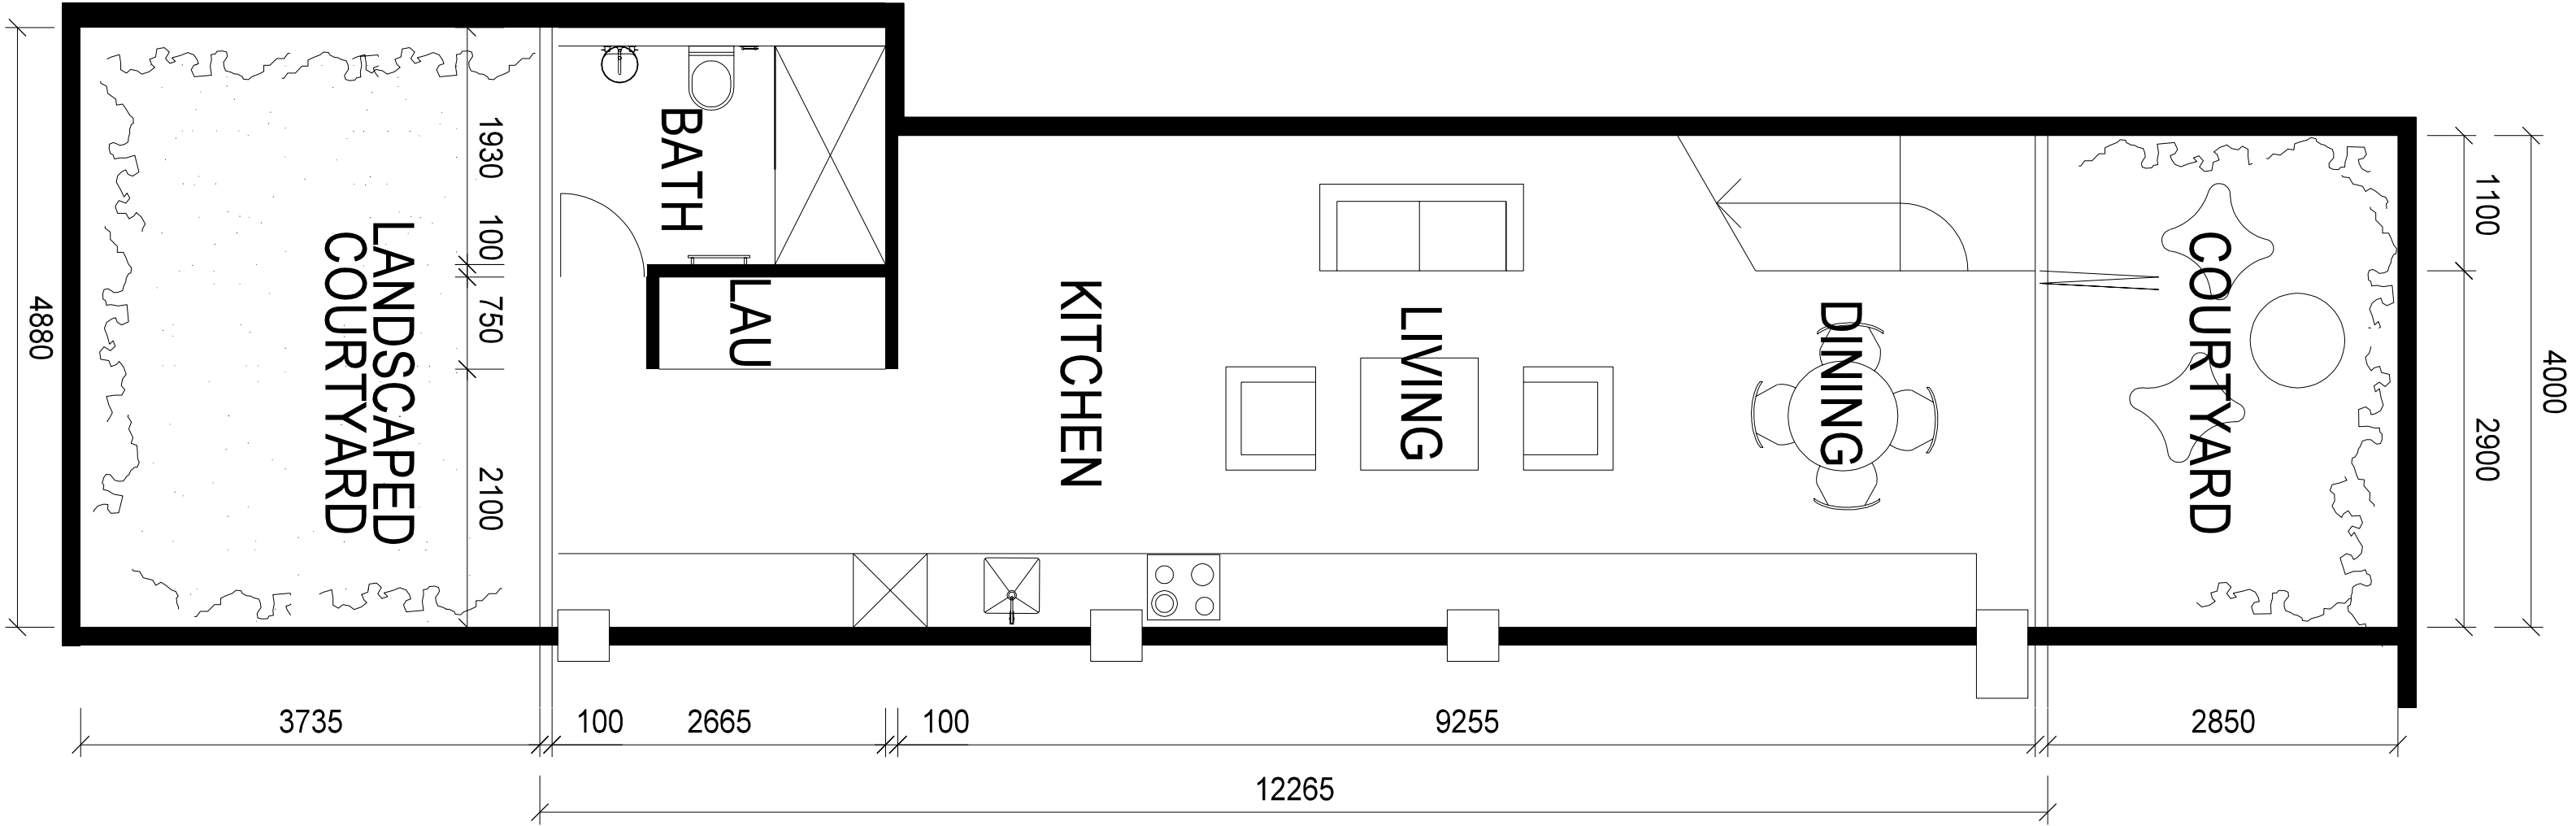

APARTMENT TYPE 'A'
LOWER LEVEL

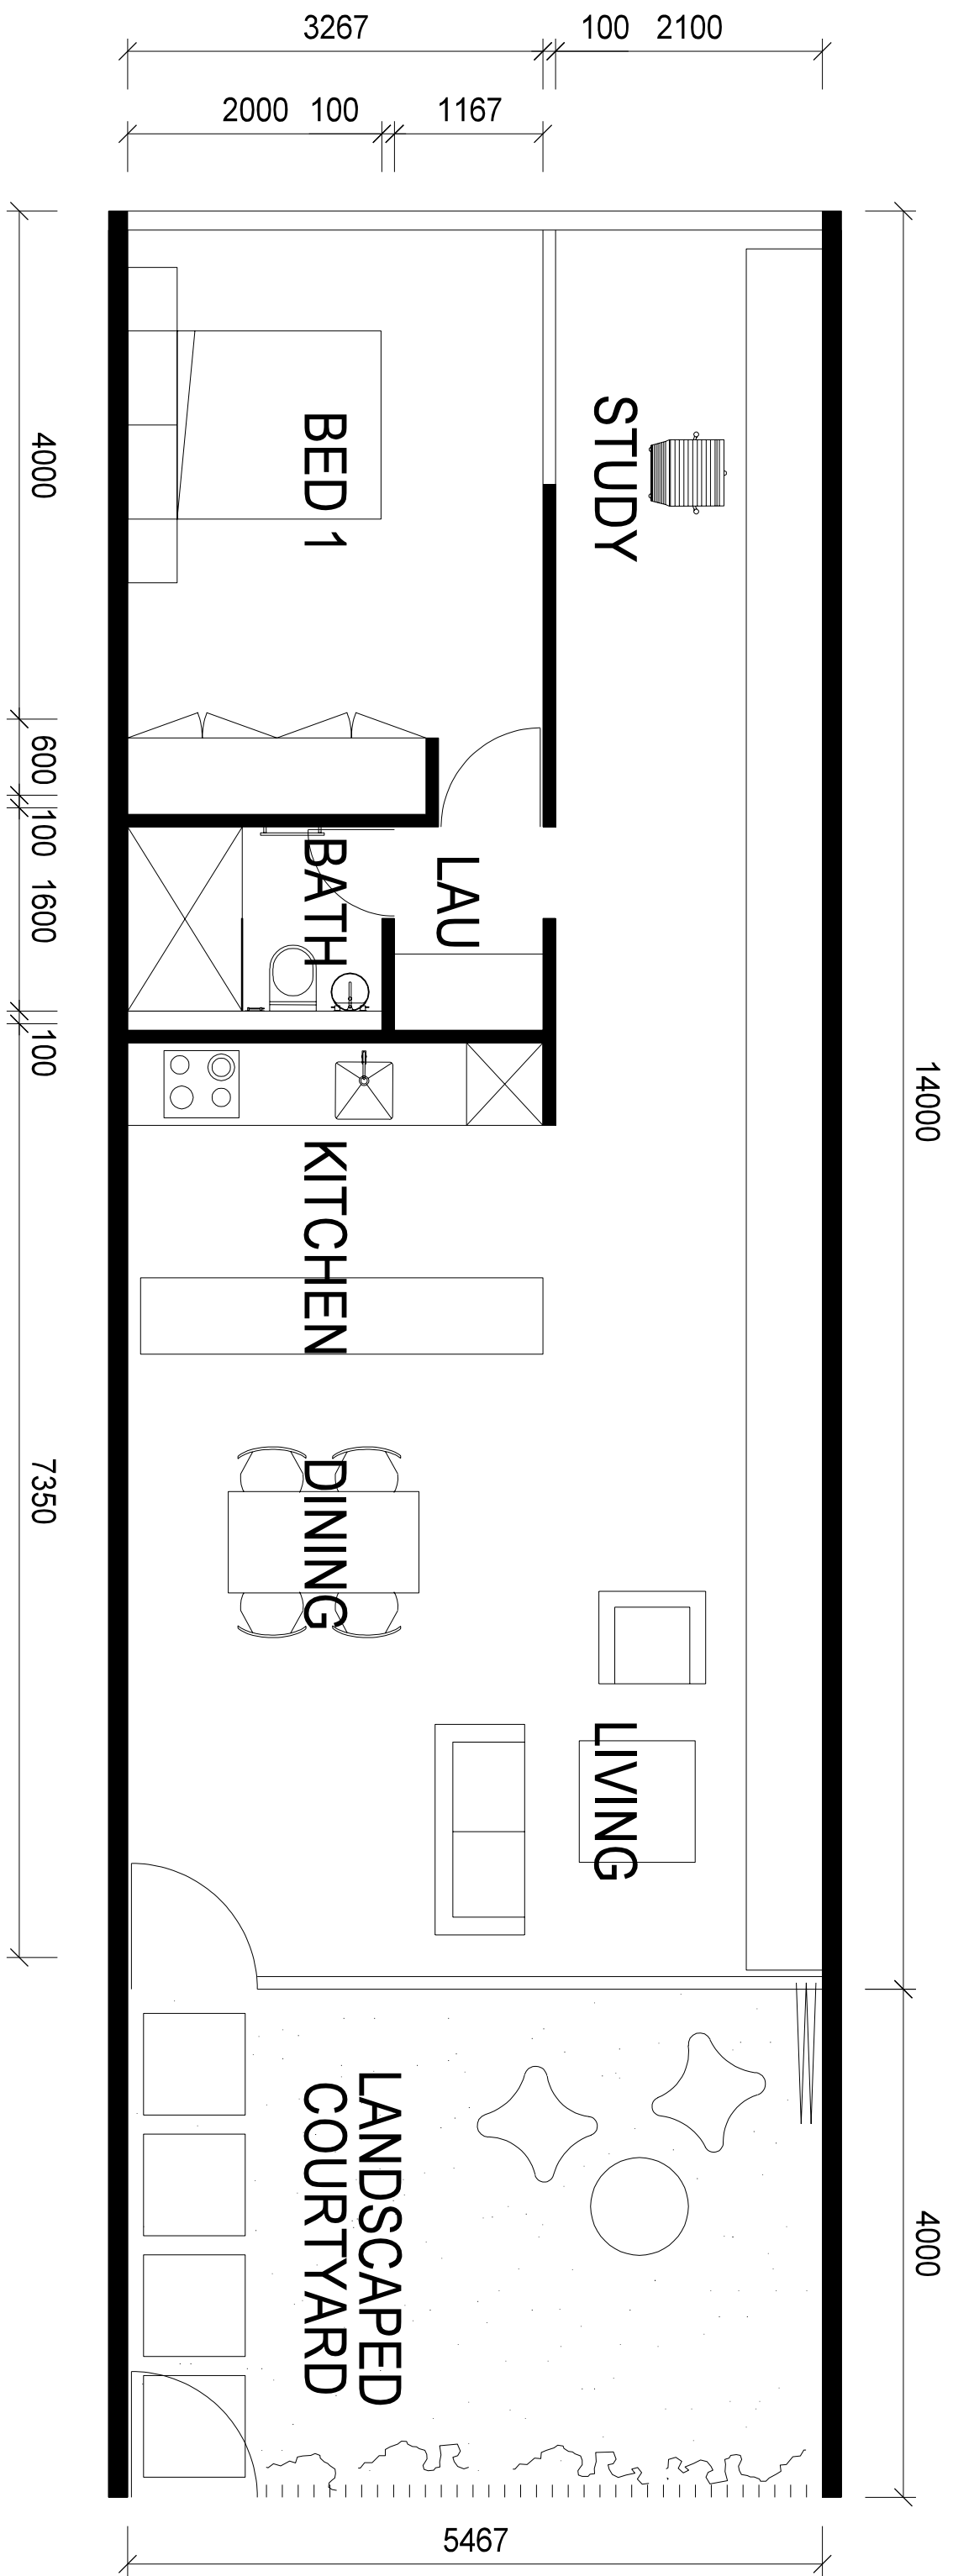


APARTMENT TYPE 'B'

PROJECT
CONCEPT PLAN OF REDEVELOPMENT
OF FORMER RACHEL FORSTER HOSPITAL
TYPICAL APARTMENT LAYOUTS - BUILDING 1 & 4

SCALE: 100 @ A3
JUNE 2007
A 014

Lippmann

Masterplanning
Architecture
Interiors
Lippmann Associates
570 Crown Street
Surry Hills NSW 2010
Sydney, Australia
+61 2 9318 0844

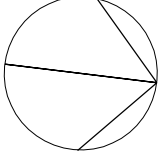

DO NOT SCALE OFF DRAWINGS. USE DIMENSIONS
ONLY. ALL DIMENSIONS TO BE CHECKED AND VERIFIED ON
REPRODUCTION WITHOUT WRITTEN CONSENT