


PLAN

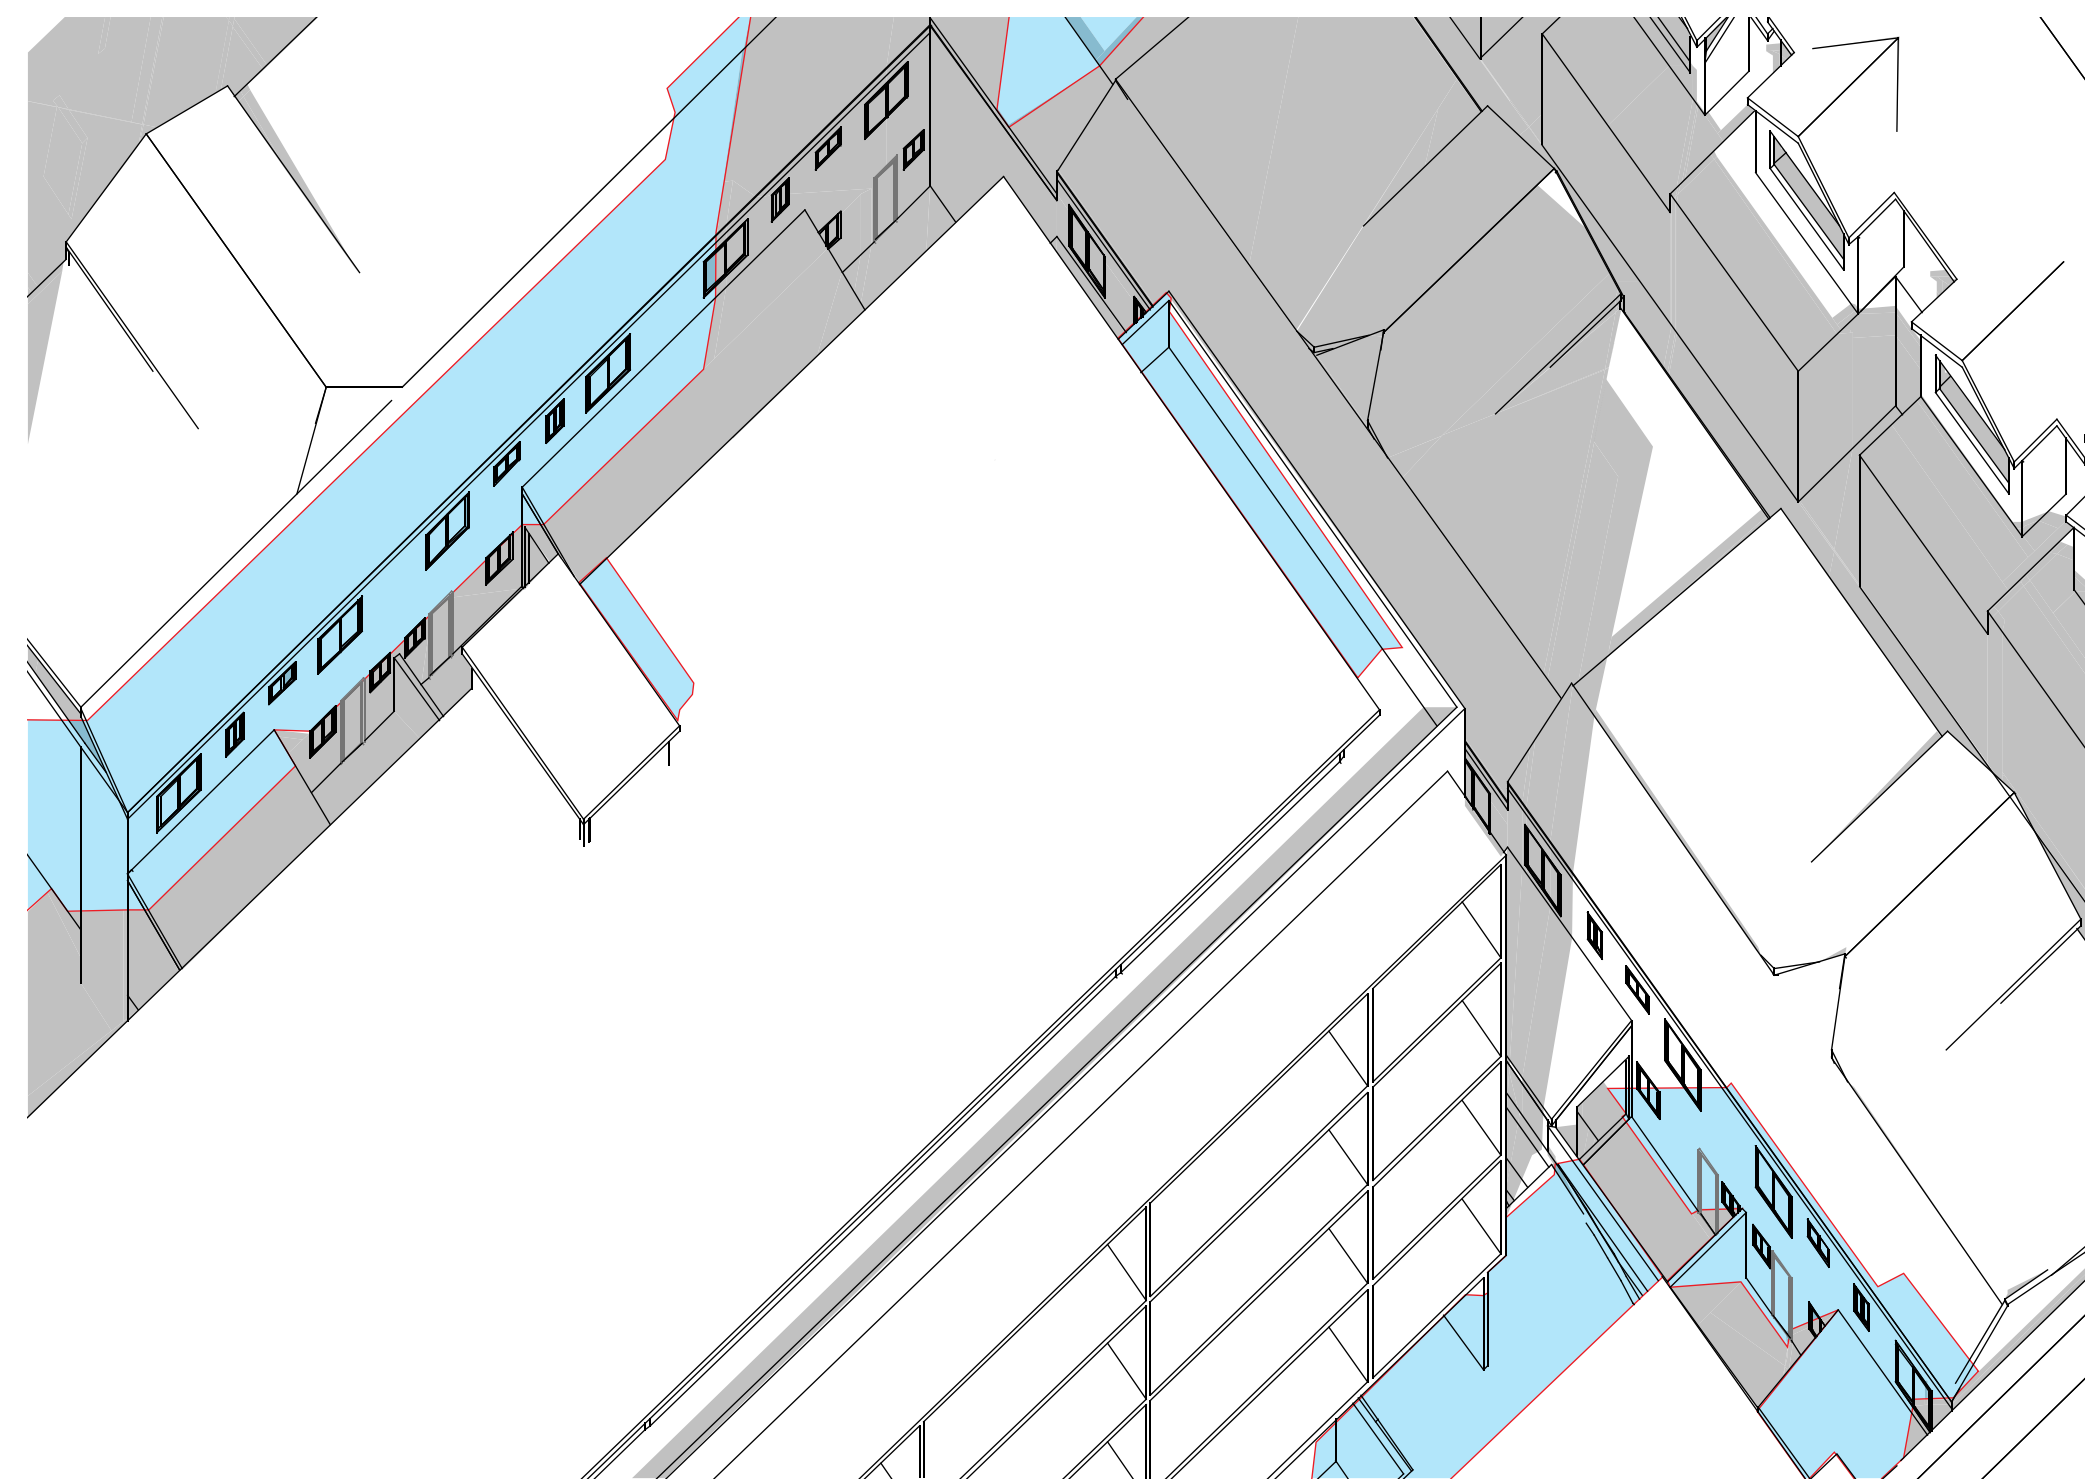

ISOMETRIC DETAIL 9am

PROJECT CONCEPT PLAN OF REDEVELOPMENT  
OF FORMER RACHEL FORSTER HOSPITAL

SHADOW DIAGRAMS, EQUINOX, 21st MARCH & SEPTEMBER 9 am

NOT TO SCALE

JUNE 2007

A 019

Lippmann

Masterplanning  
Architecture  
Interiors

Lippmann Associates  
570 Crown Street  
Sunny Hills NSW 2010  
Sydney, Australia  
+61 2 9318 0844

DO NOT SCALE OFF DRAWINGS. USE FIGURED DIMENSIONS  
ONLY ALL DIMENSIONS TO BE CHECKED AND VERIFIED ON  
SITE. THIS DRAWING IS COPYRIGHT AND MAY NOT BE  
REPRODUCED WITHOUT WRITTEN CONSENT