



EXISTING SHADOWS CAST BY
EXISTING BUILDINGS ON SITE
& ADJOINING SITES


EXTENT OF SHADOWS CAST
BY ADDITIONS TO EXISTING
BUILDING & NEW BUILDING

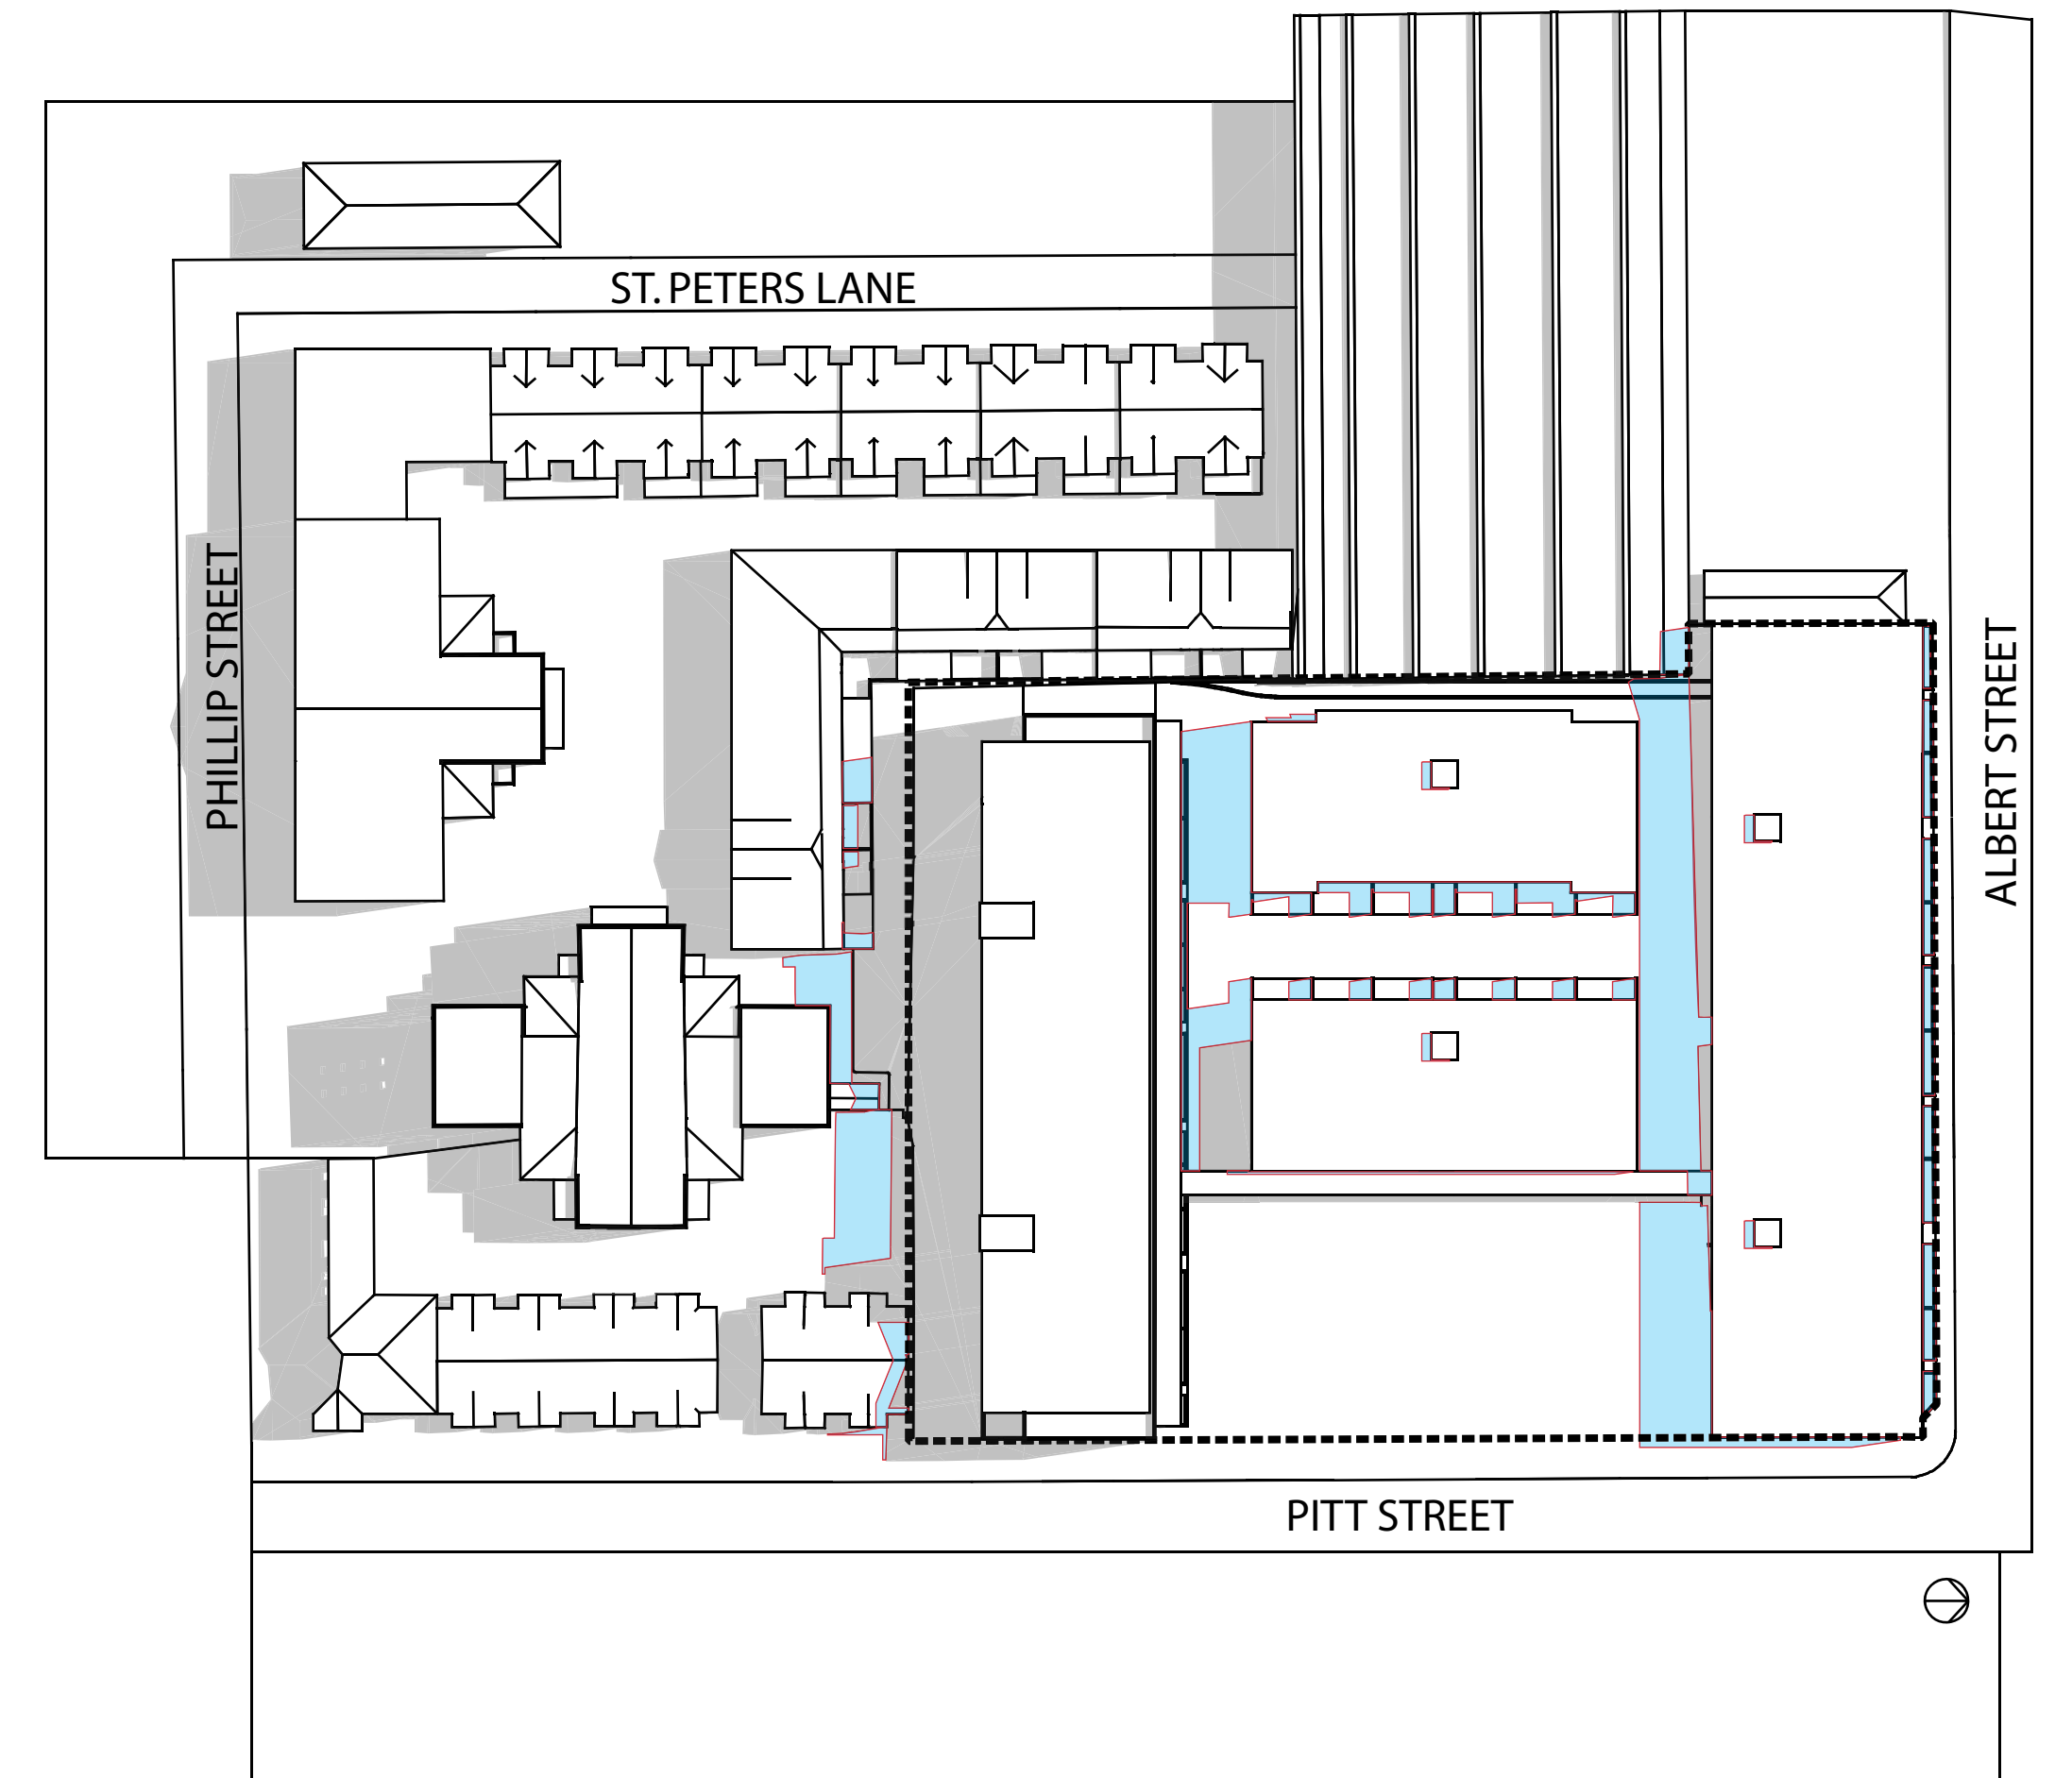

PLAN

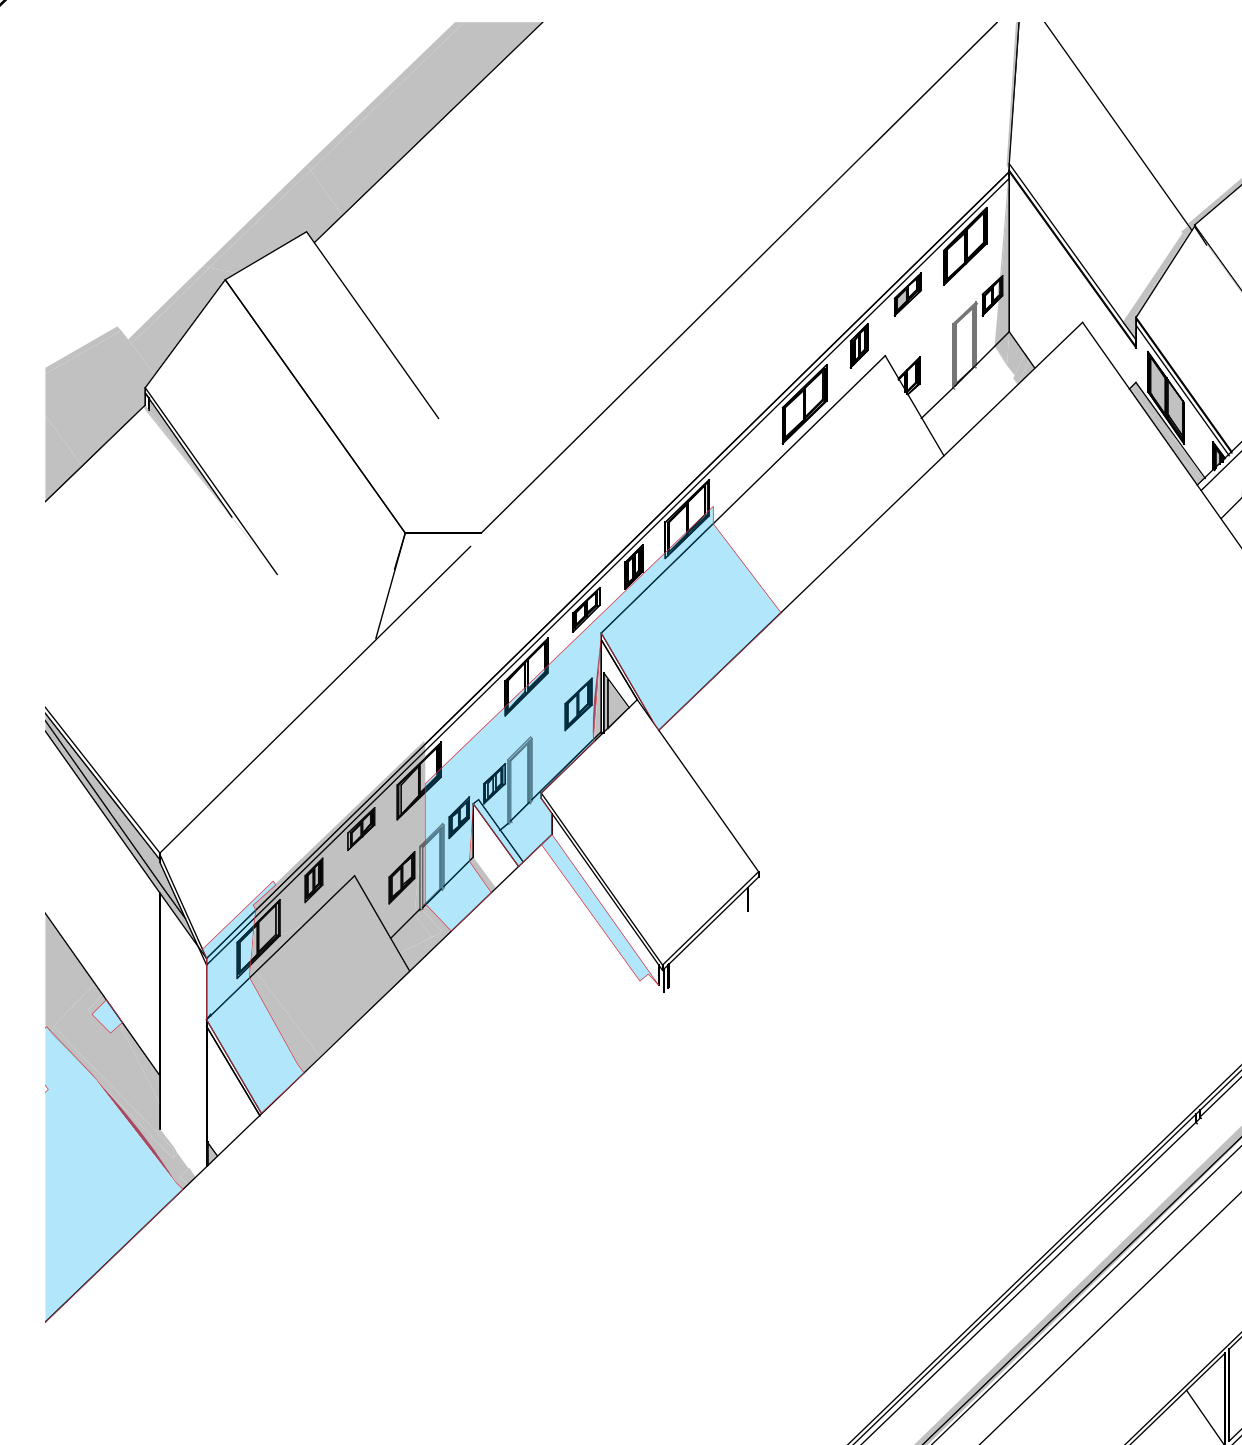

ISOMETRIC DETAIL 12 noon

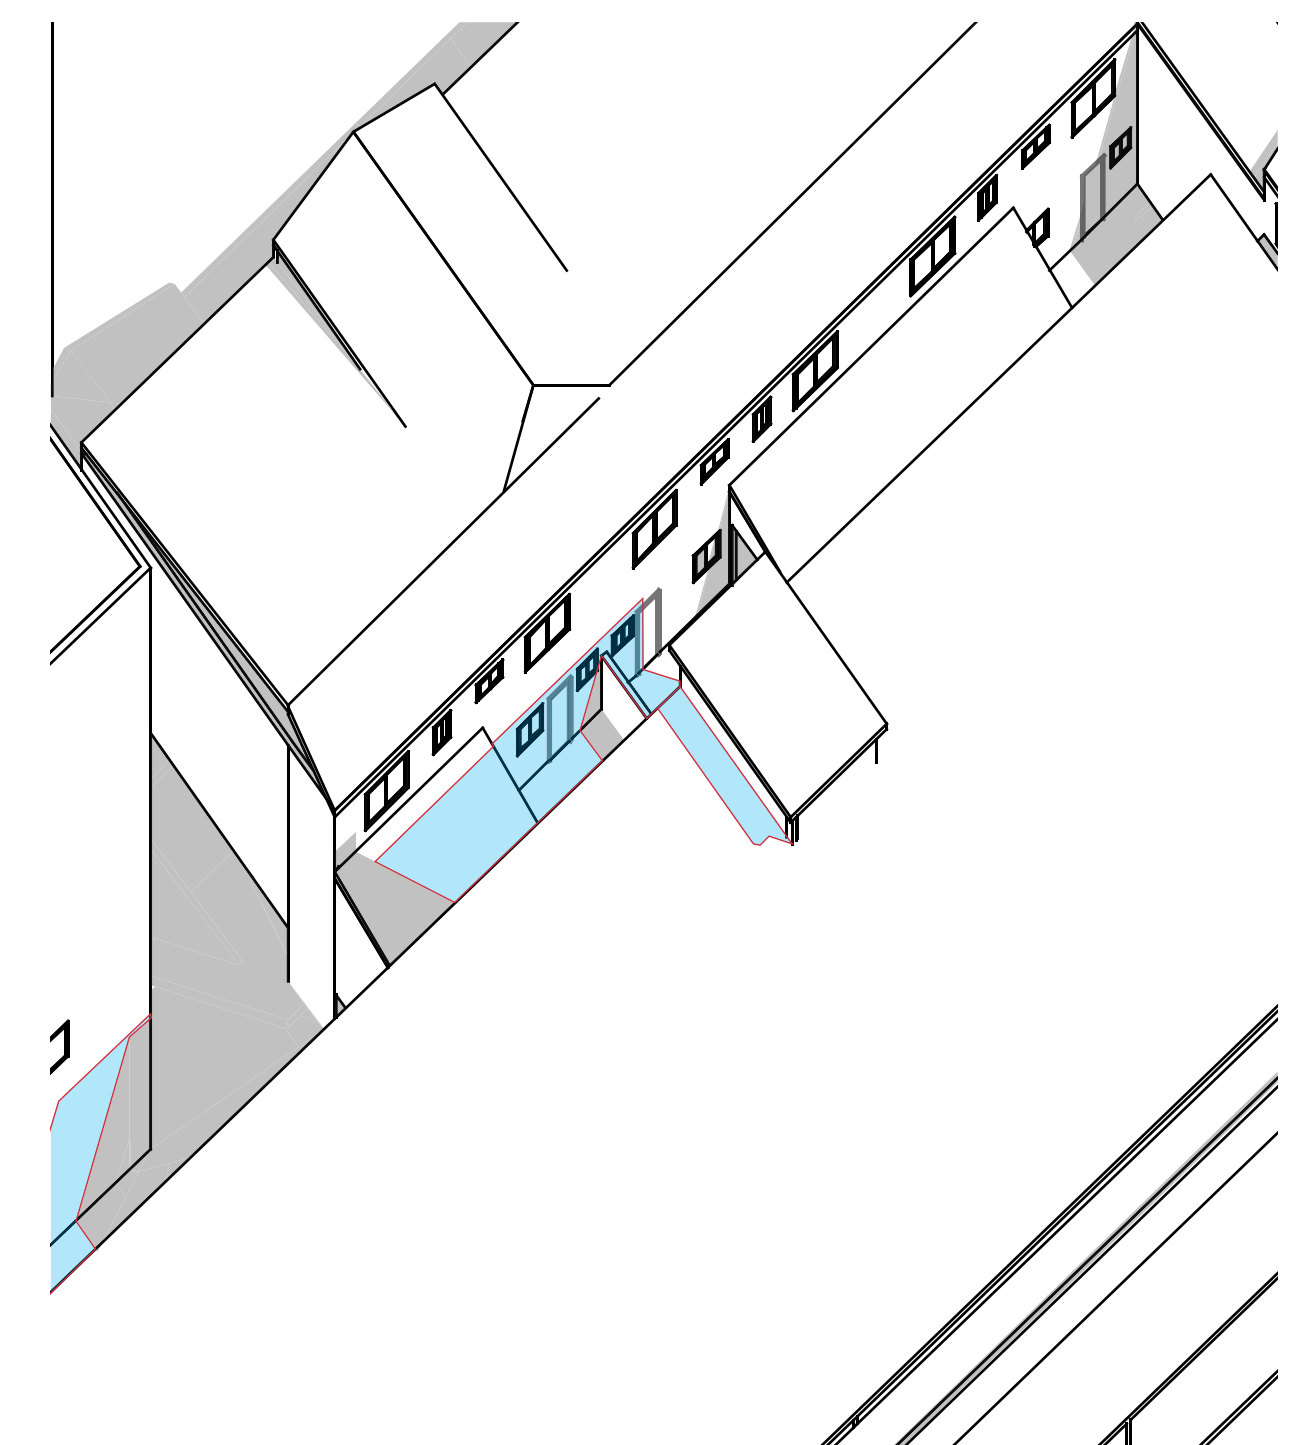

ISOMETRIC DETAIL 1 pm

PROJECT CONCEPT PLAN OF REDEVELOPMENT
OF FORMER RACHEL FORSTER HOSPITAL

SHADOW DIAGRAMS, EQUINOX, 21st MARCH & SEPTEMBER 12 noon

NOT TO SCALE

JUNE 2007

A 020

Lippmann

Masterplanning
Architecture
Interiors

Lippmann Associates
570 Crown Street
Surrey Hills NSW 2010
Sydney, Australia

+61 2 9318 0844

DO NOT SCALE OFF DRAWINGS. USE FIGURED DIMENSIONS
ONLY ALL DIMENSIONS TO BE CHECKED AND VERIFIED ON
SITE THIS DRAWING IS COPYRIGHT AND MAY NOT BE
REPRODUCED WITHOUT WRITTEN CONSENT