



PLAN

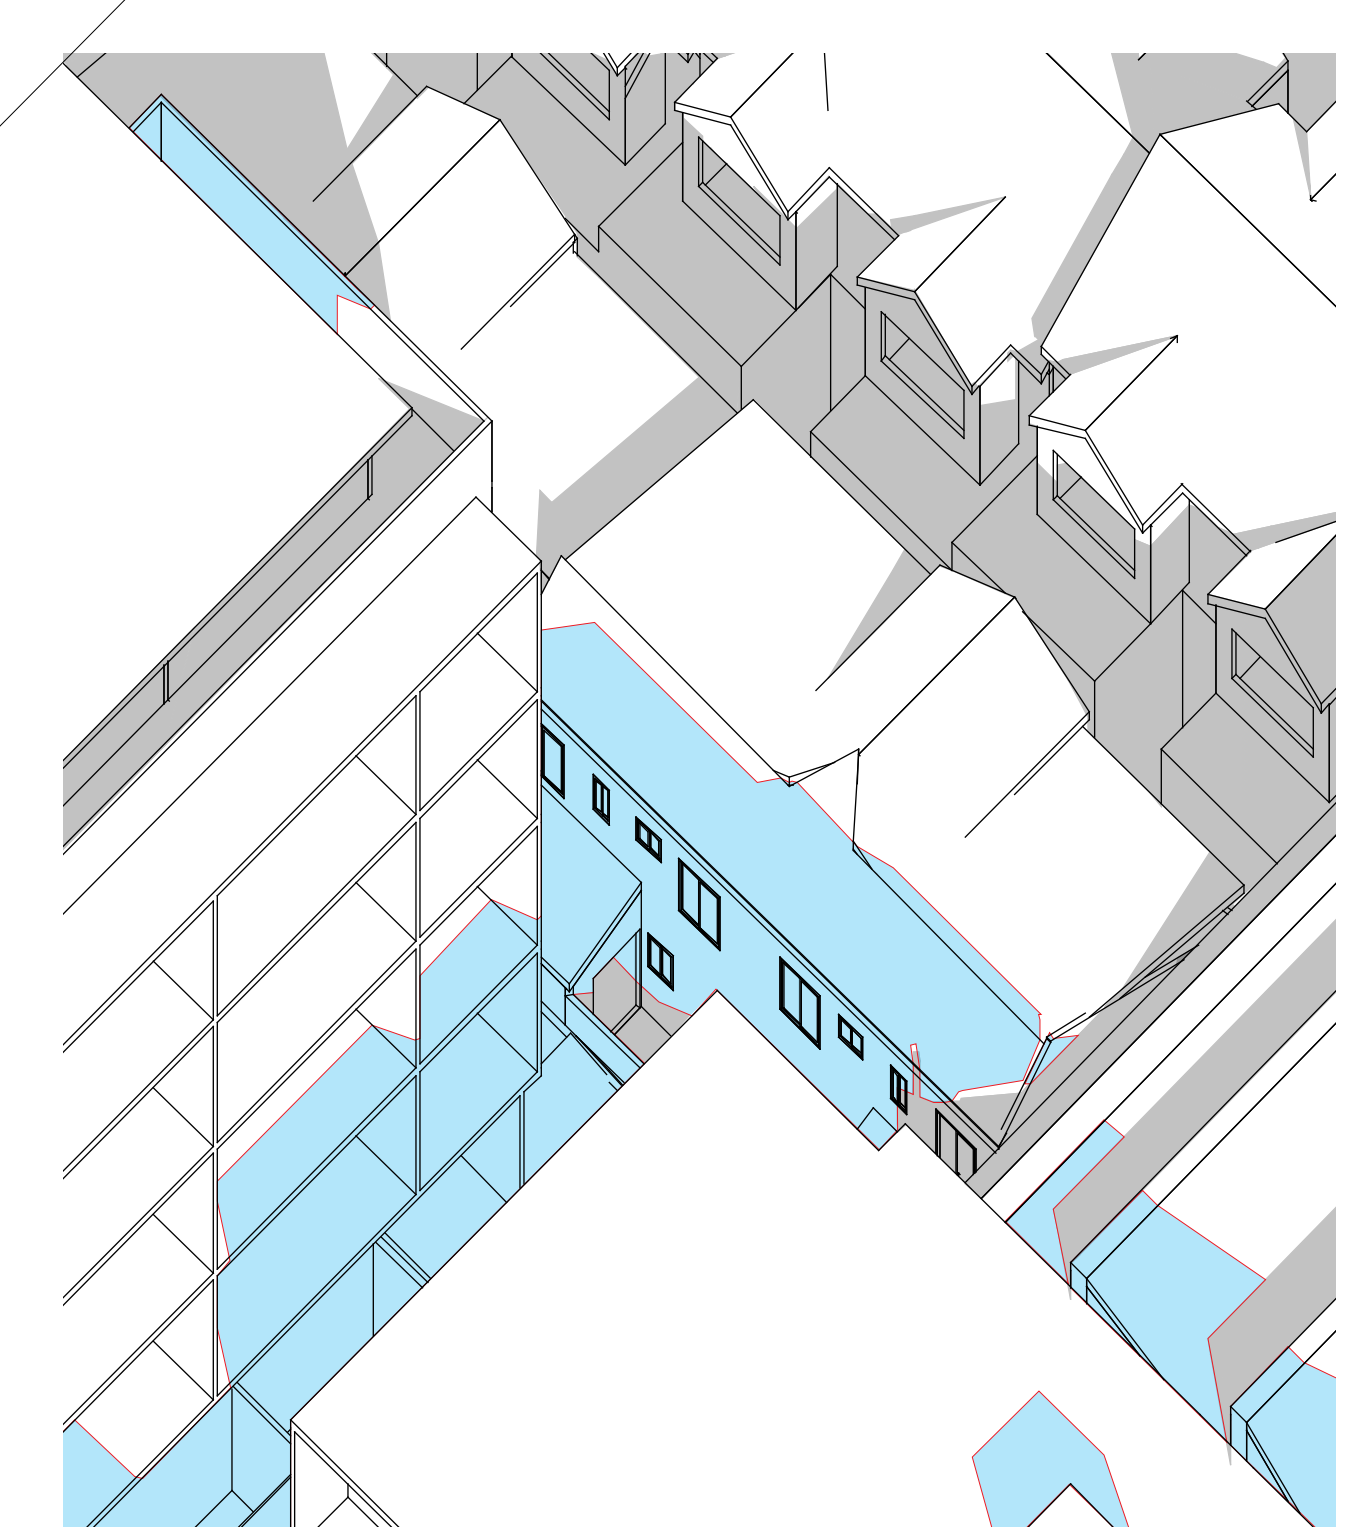

ISOMETRIC DETAIL 9 am

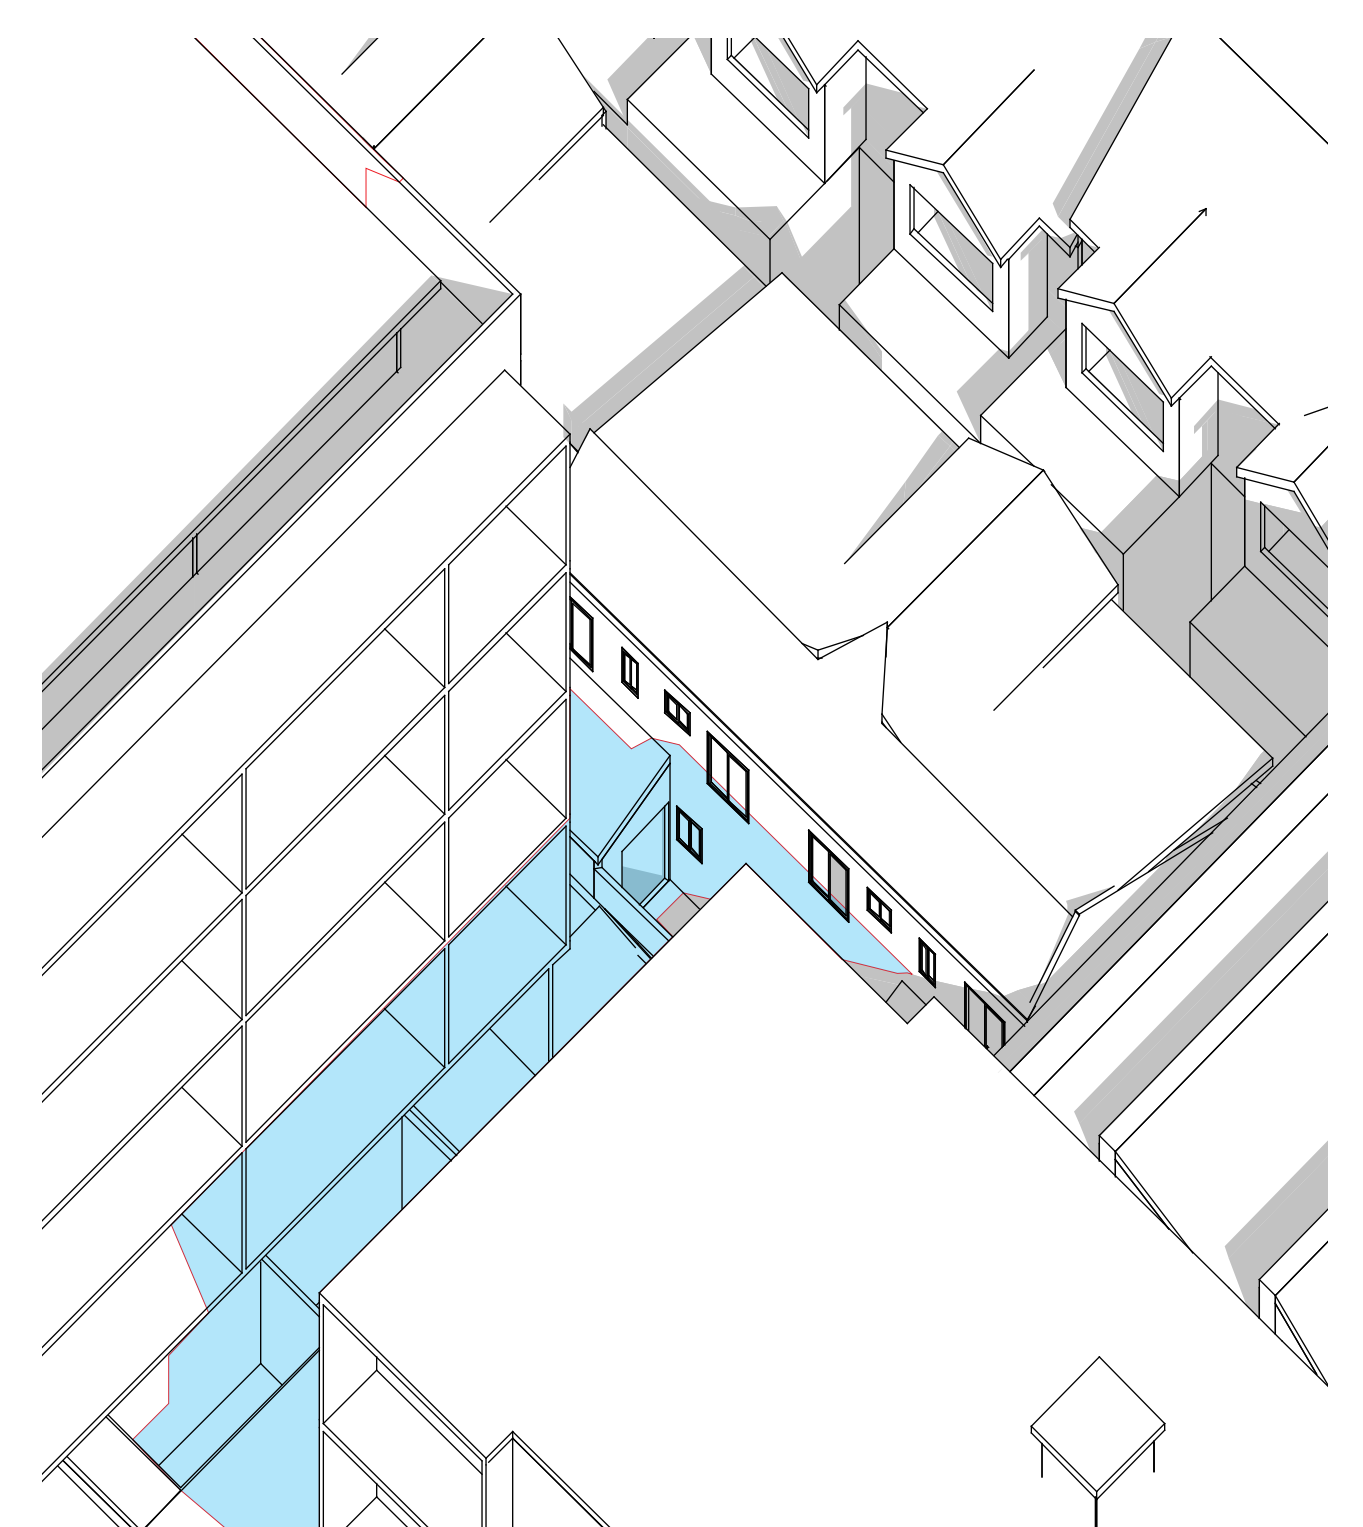

ISOMETRIC DETAIL 10 am

- EXISTING SHADOWS CAST BY EXISTING BUILDINGS ON SITE & ADJOINING SITES
- EXTENT OF SHADOWS CAST BY ADDITIONS TO EXISTING BUILDING & NEW BUILDING