




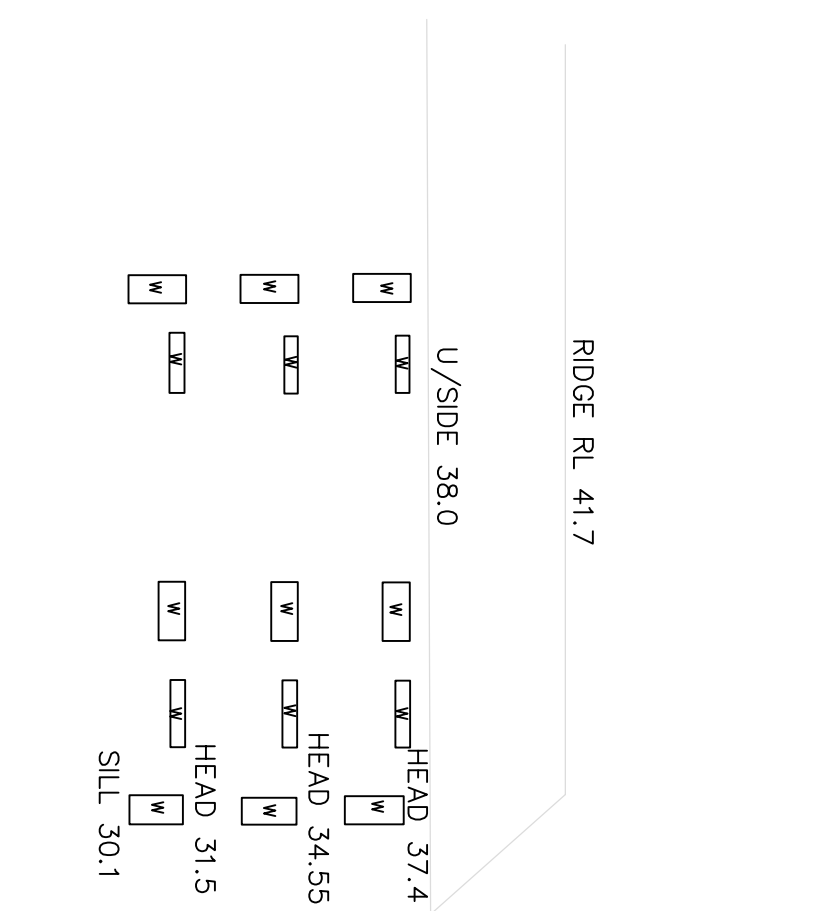



ELEVATION 8

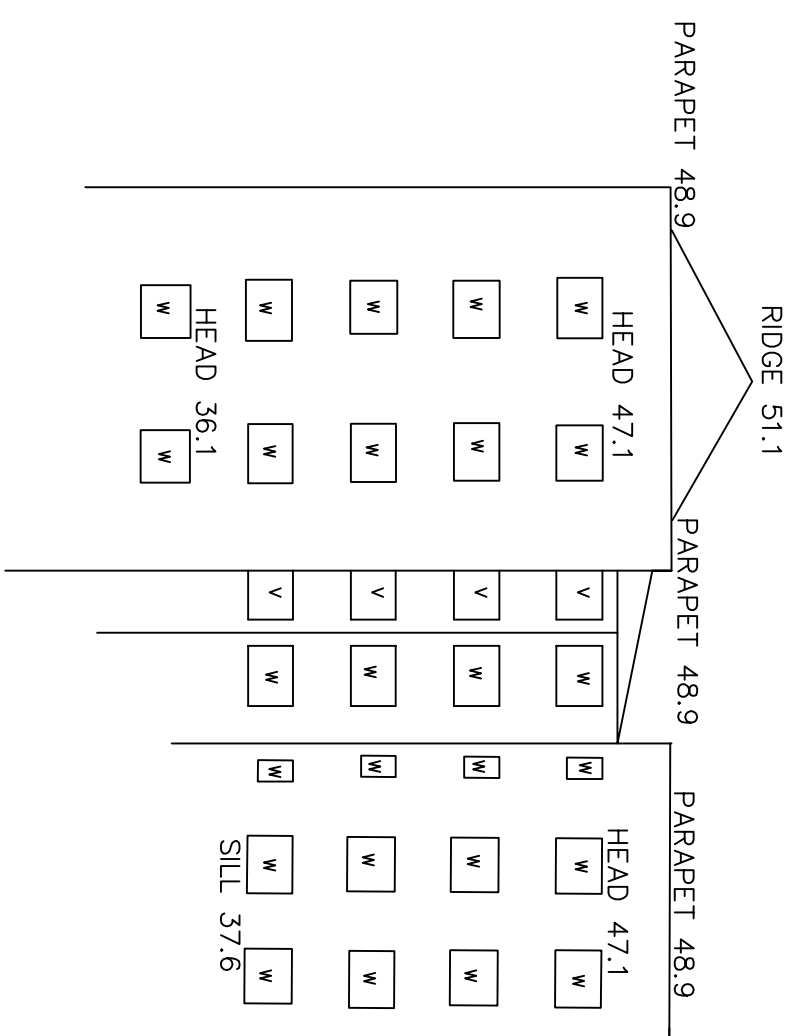


ELEVATION 3

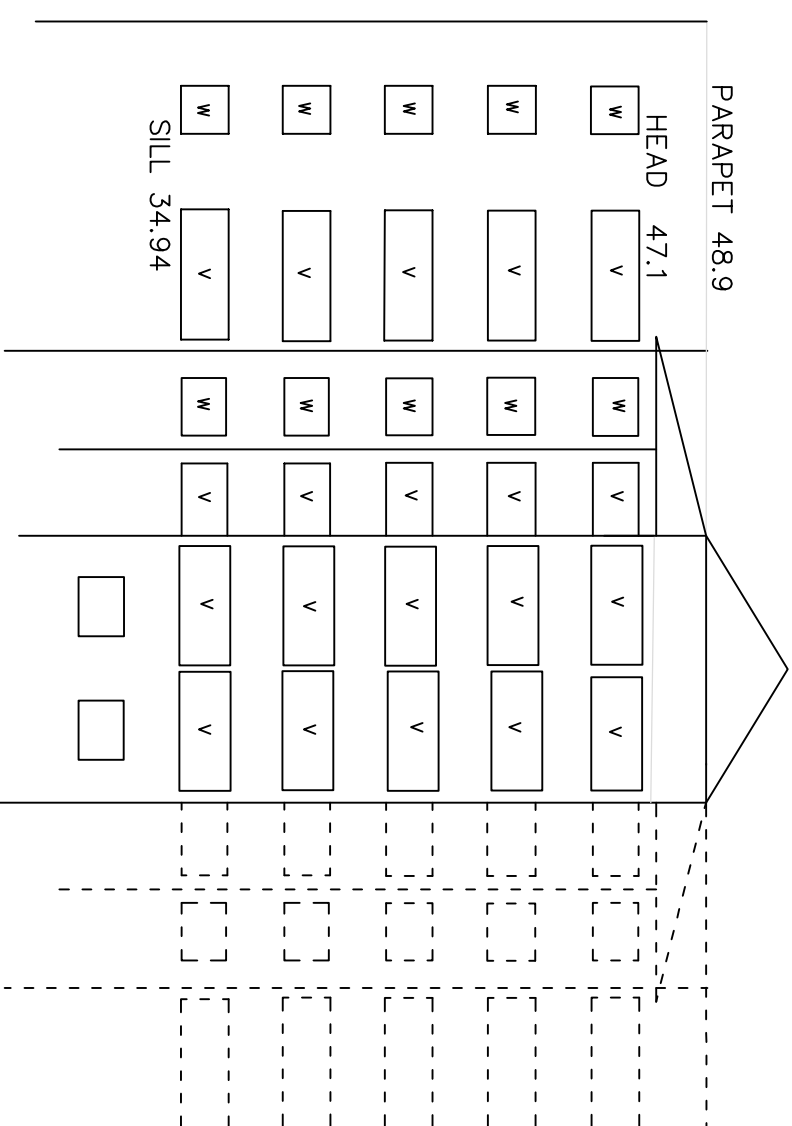


ELEVATION 5

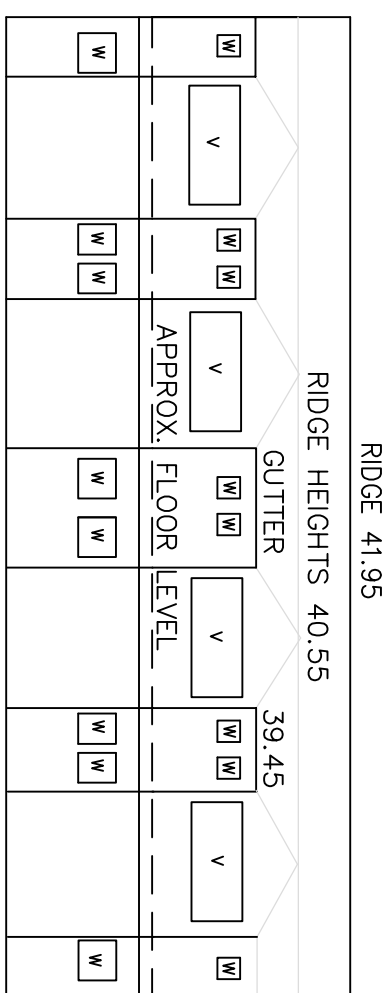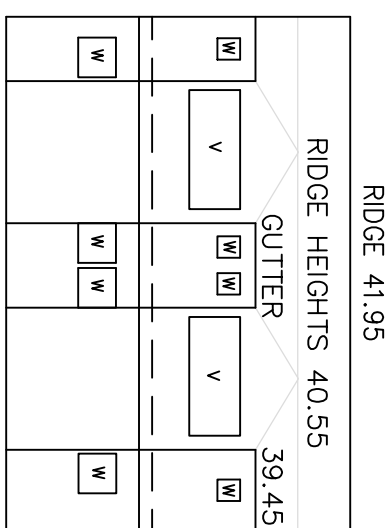


ELEVATION 1

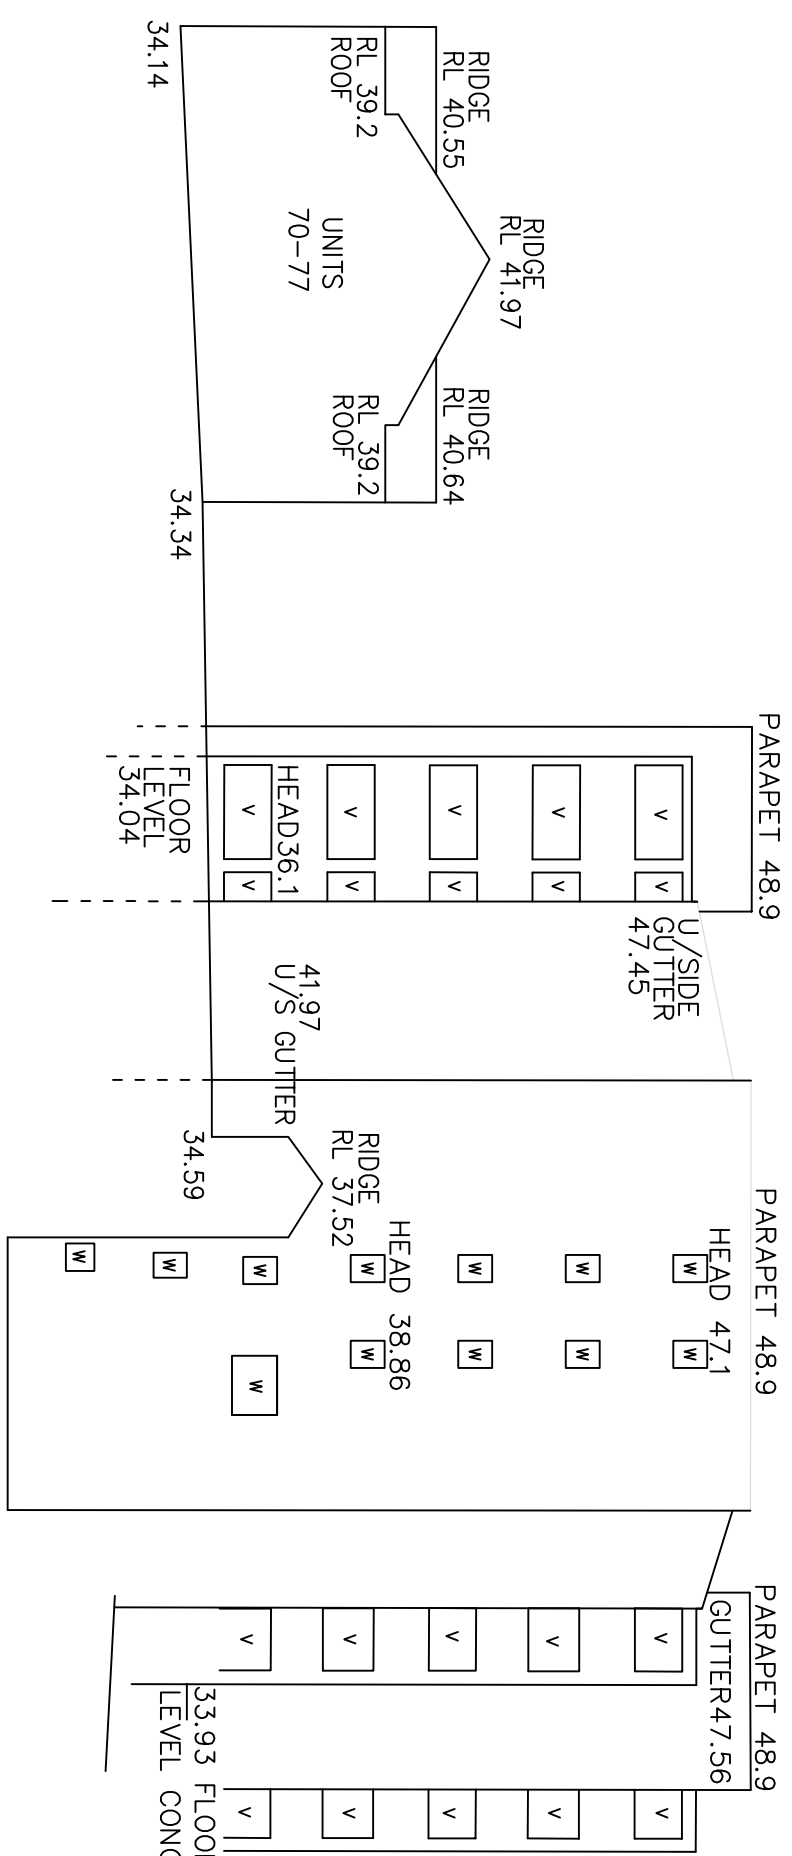


ELEVATION 4

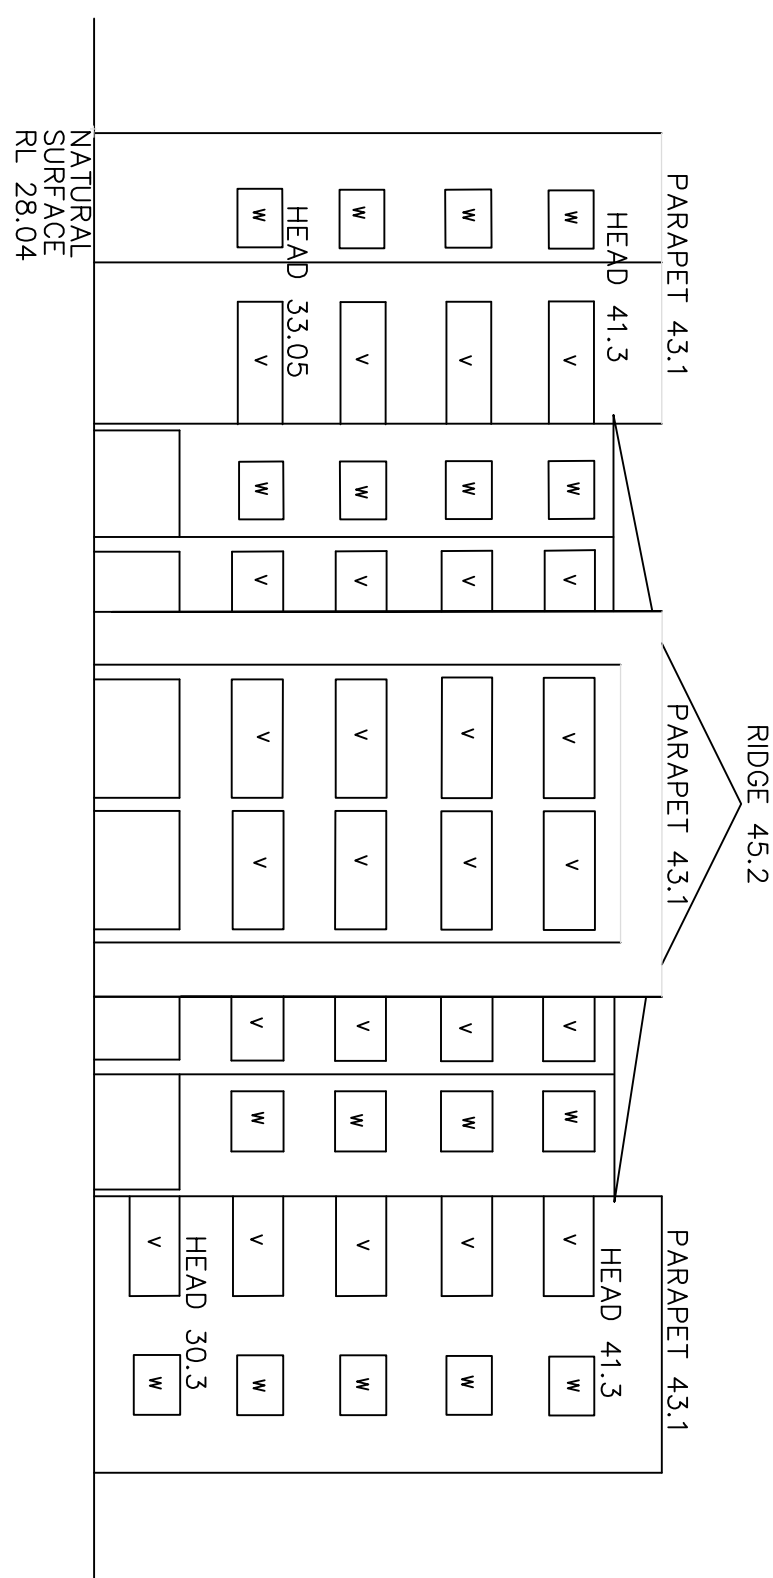


ELEVATION 6

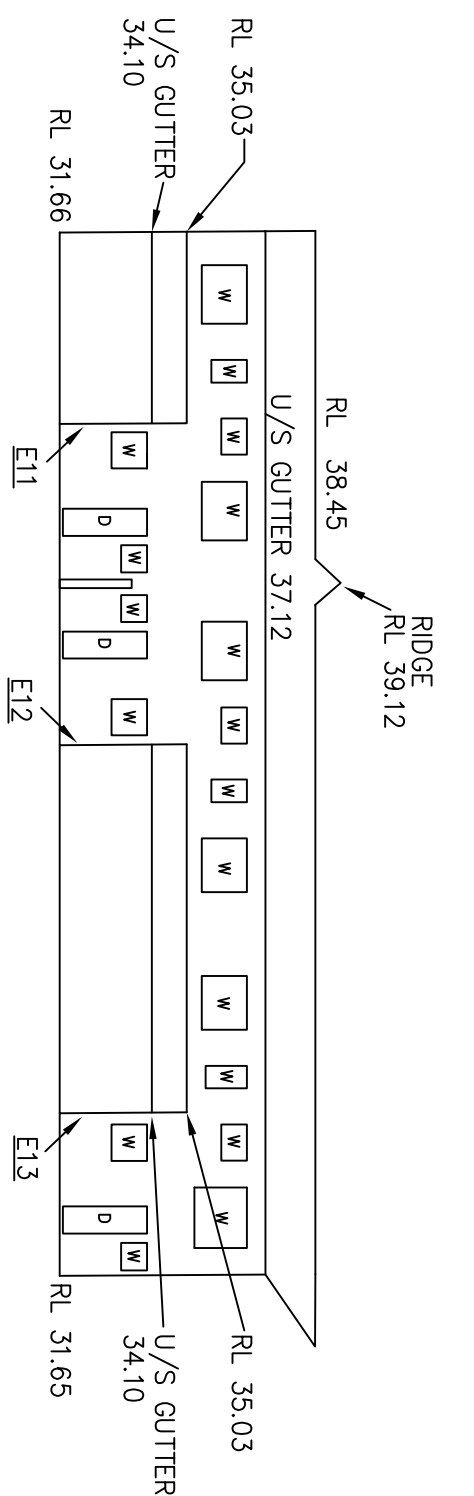


ELEVATION 9

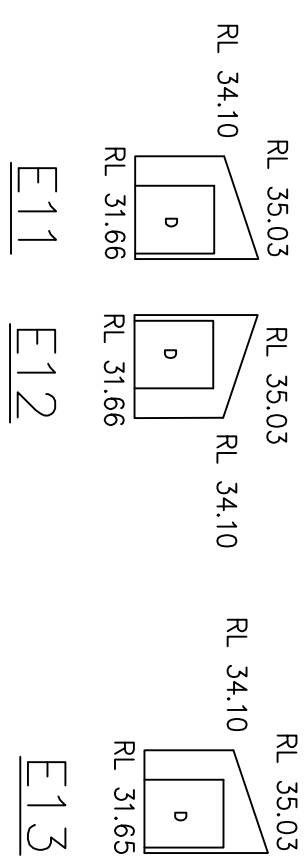


<u>E11</u>	<u>E12</u>
------------	------------

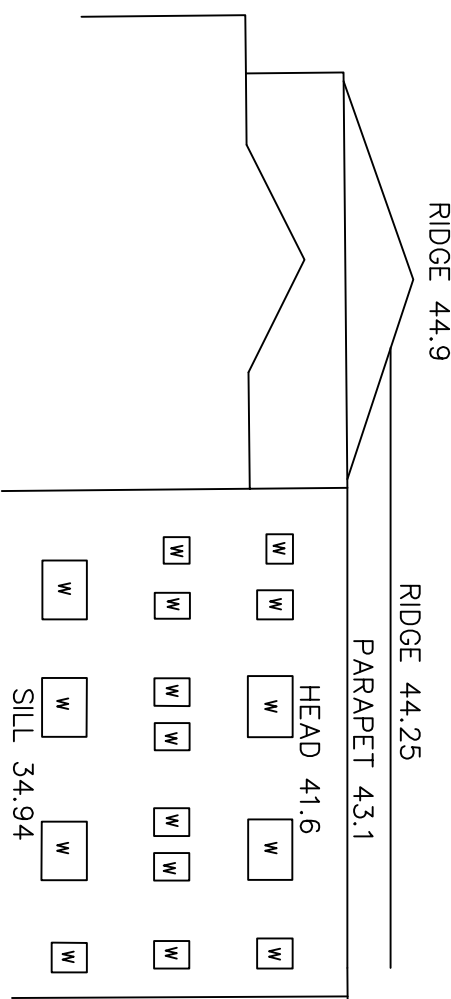


ELEVATION 2

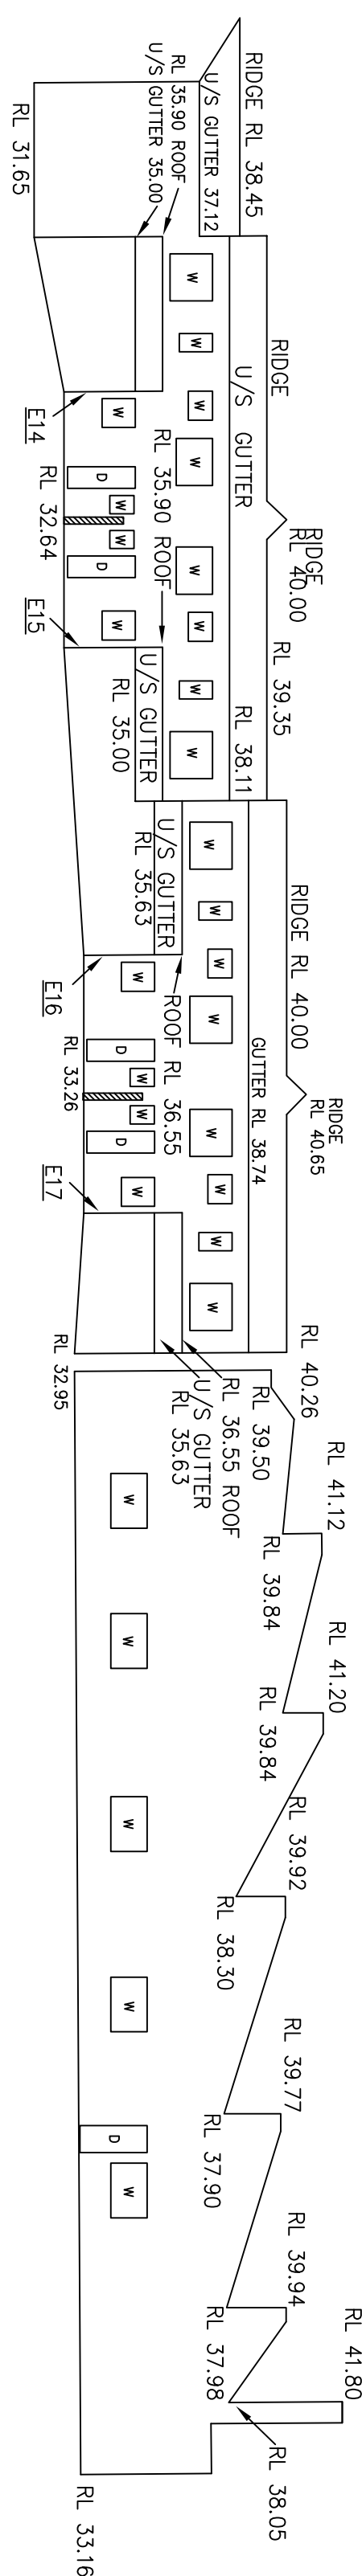


ELEVATION 10

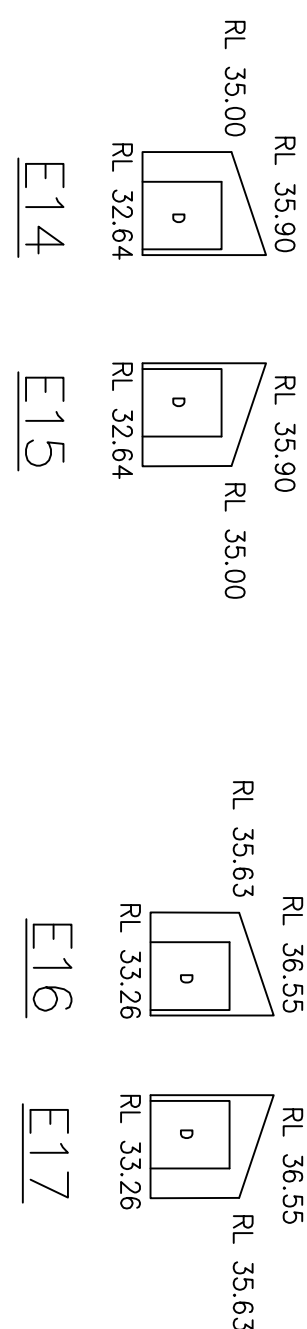

<u>E14</u>	<u>E15</u>
------------	------------

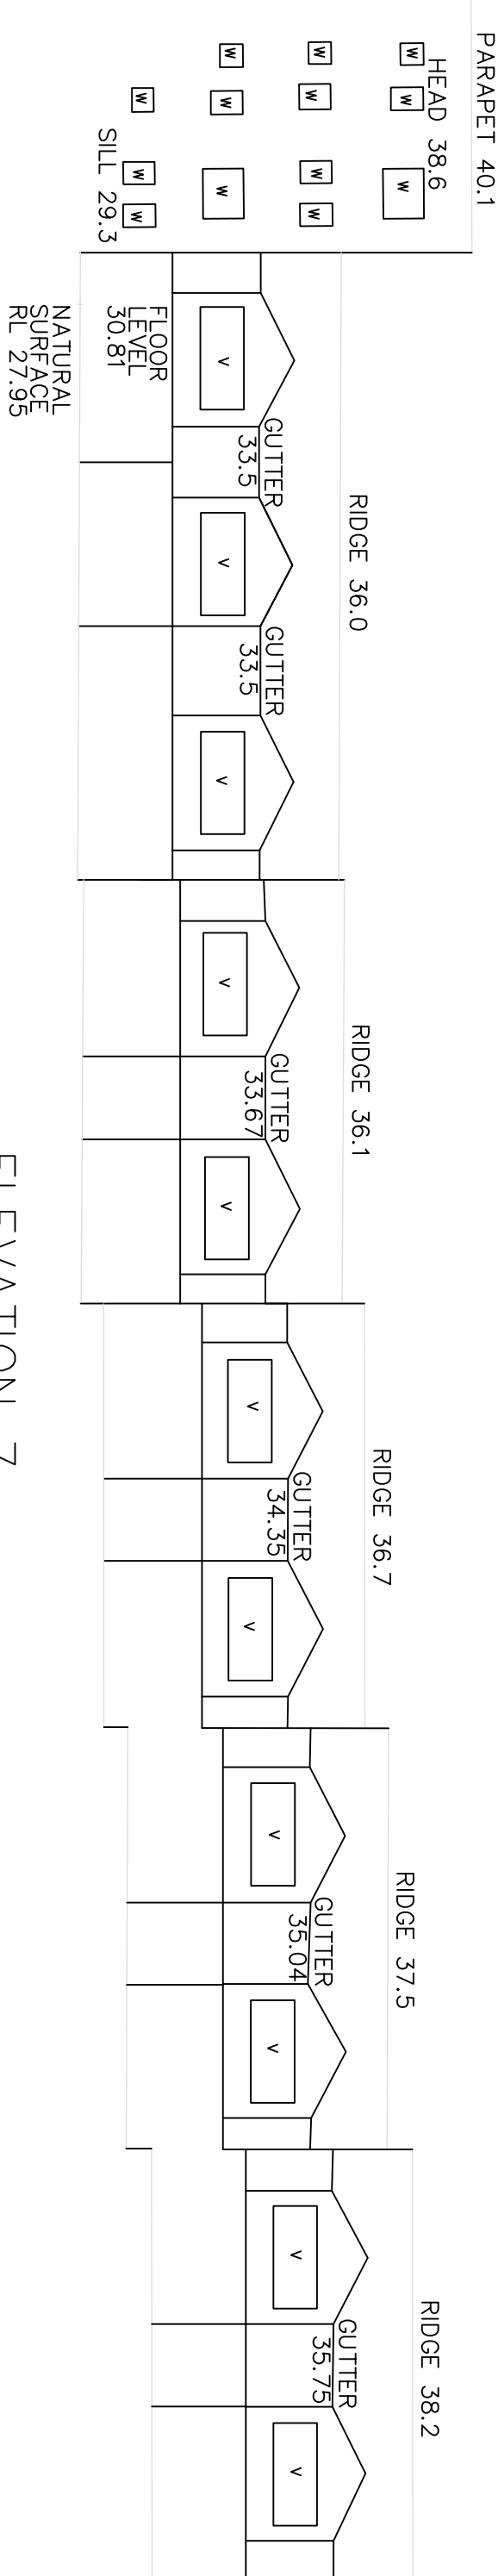

ELEVATION 7

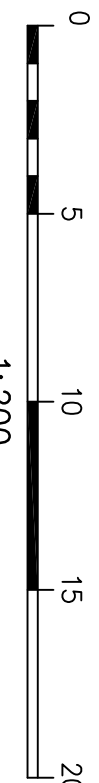

NOTES

1) ELEVATIONS E11-E17 ARE COMPILED DATA BASED UPON PHOTOGRAPHS. THE EXISTENCE OF SLIDING GLASS DOORS ON EACH OF THESE FACADES REQUIRES CONFIRMATION

THIS IS THE PLAN REFERRED TO IN MY LETTER DATED:- REGISTERED SURVEYOR NSW	DATE OF SURVEY: 8.05.07 DATUM: AHD SITE AREA: 6923 m²	LOCKEY LAND TITLE SOLUTIONS Registered Surveyors NSW 19 Mosley Street Gleadesville NSW 2111 PO BOX 400 Gleadesville NSW 1675 ph: (02) 9879 6077 fax: (02) 9879 7145	AMENDMENT : ELEV A UPDATED & ELEV. 9 & 10 ADDED- 04/07/2007 REF: 30444
CLIENT: REDFERN WATERLOO AUTHORITY PLAN OF DETAIL, LEVELS AND ADJOINING ELEVATIONS OVER LOT 7 IN DP 664804 KNOWN AS RACHEL FOSTER HOSPITAL 134-150 PITT STREET REDFERN LOCALITY: SYDNEY	ORIGINAL PLAN SIZE: A1 PROJECT NO: 1-200 SHEET 3 OF 3 SHEETS	JO3 REFERENCE: 303292D1	