


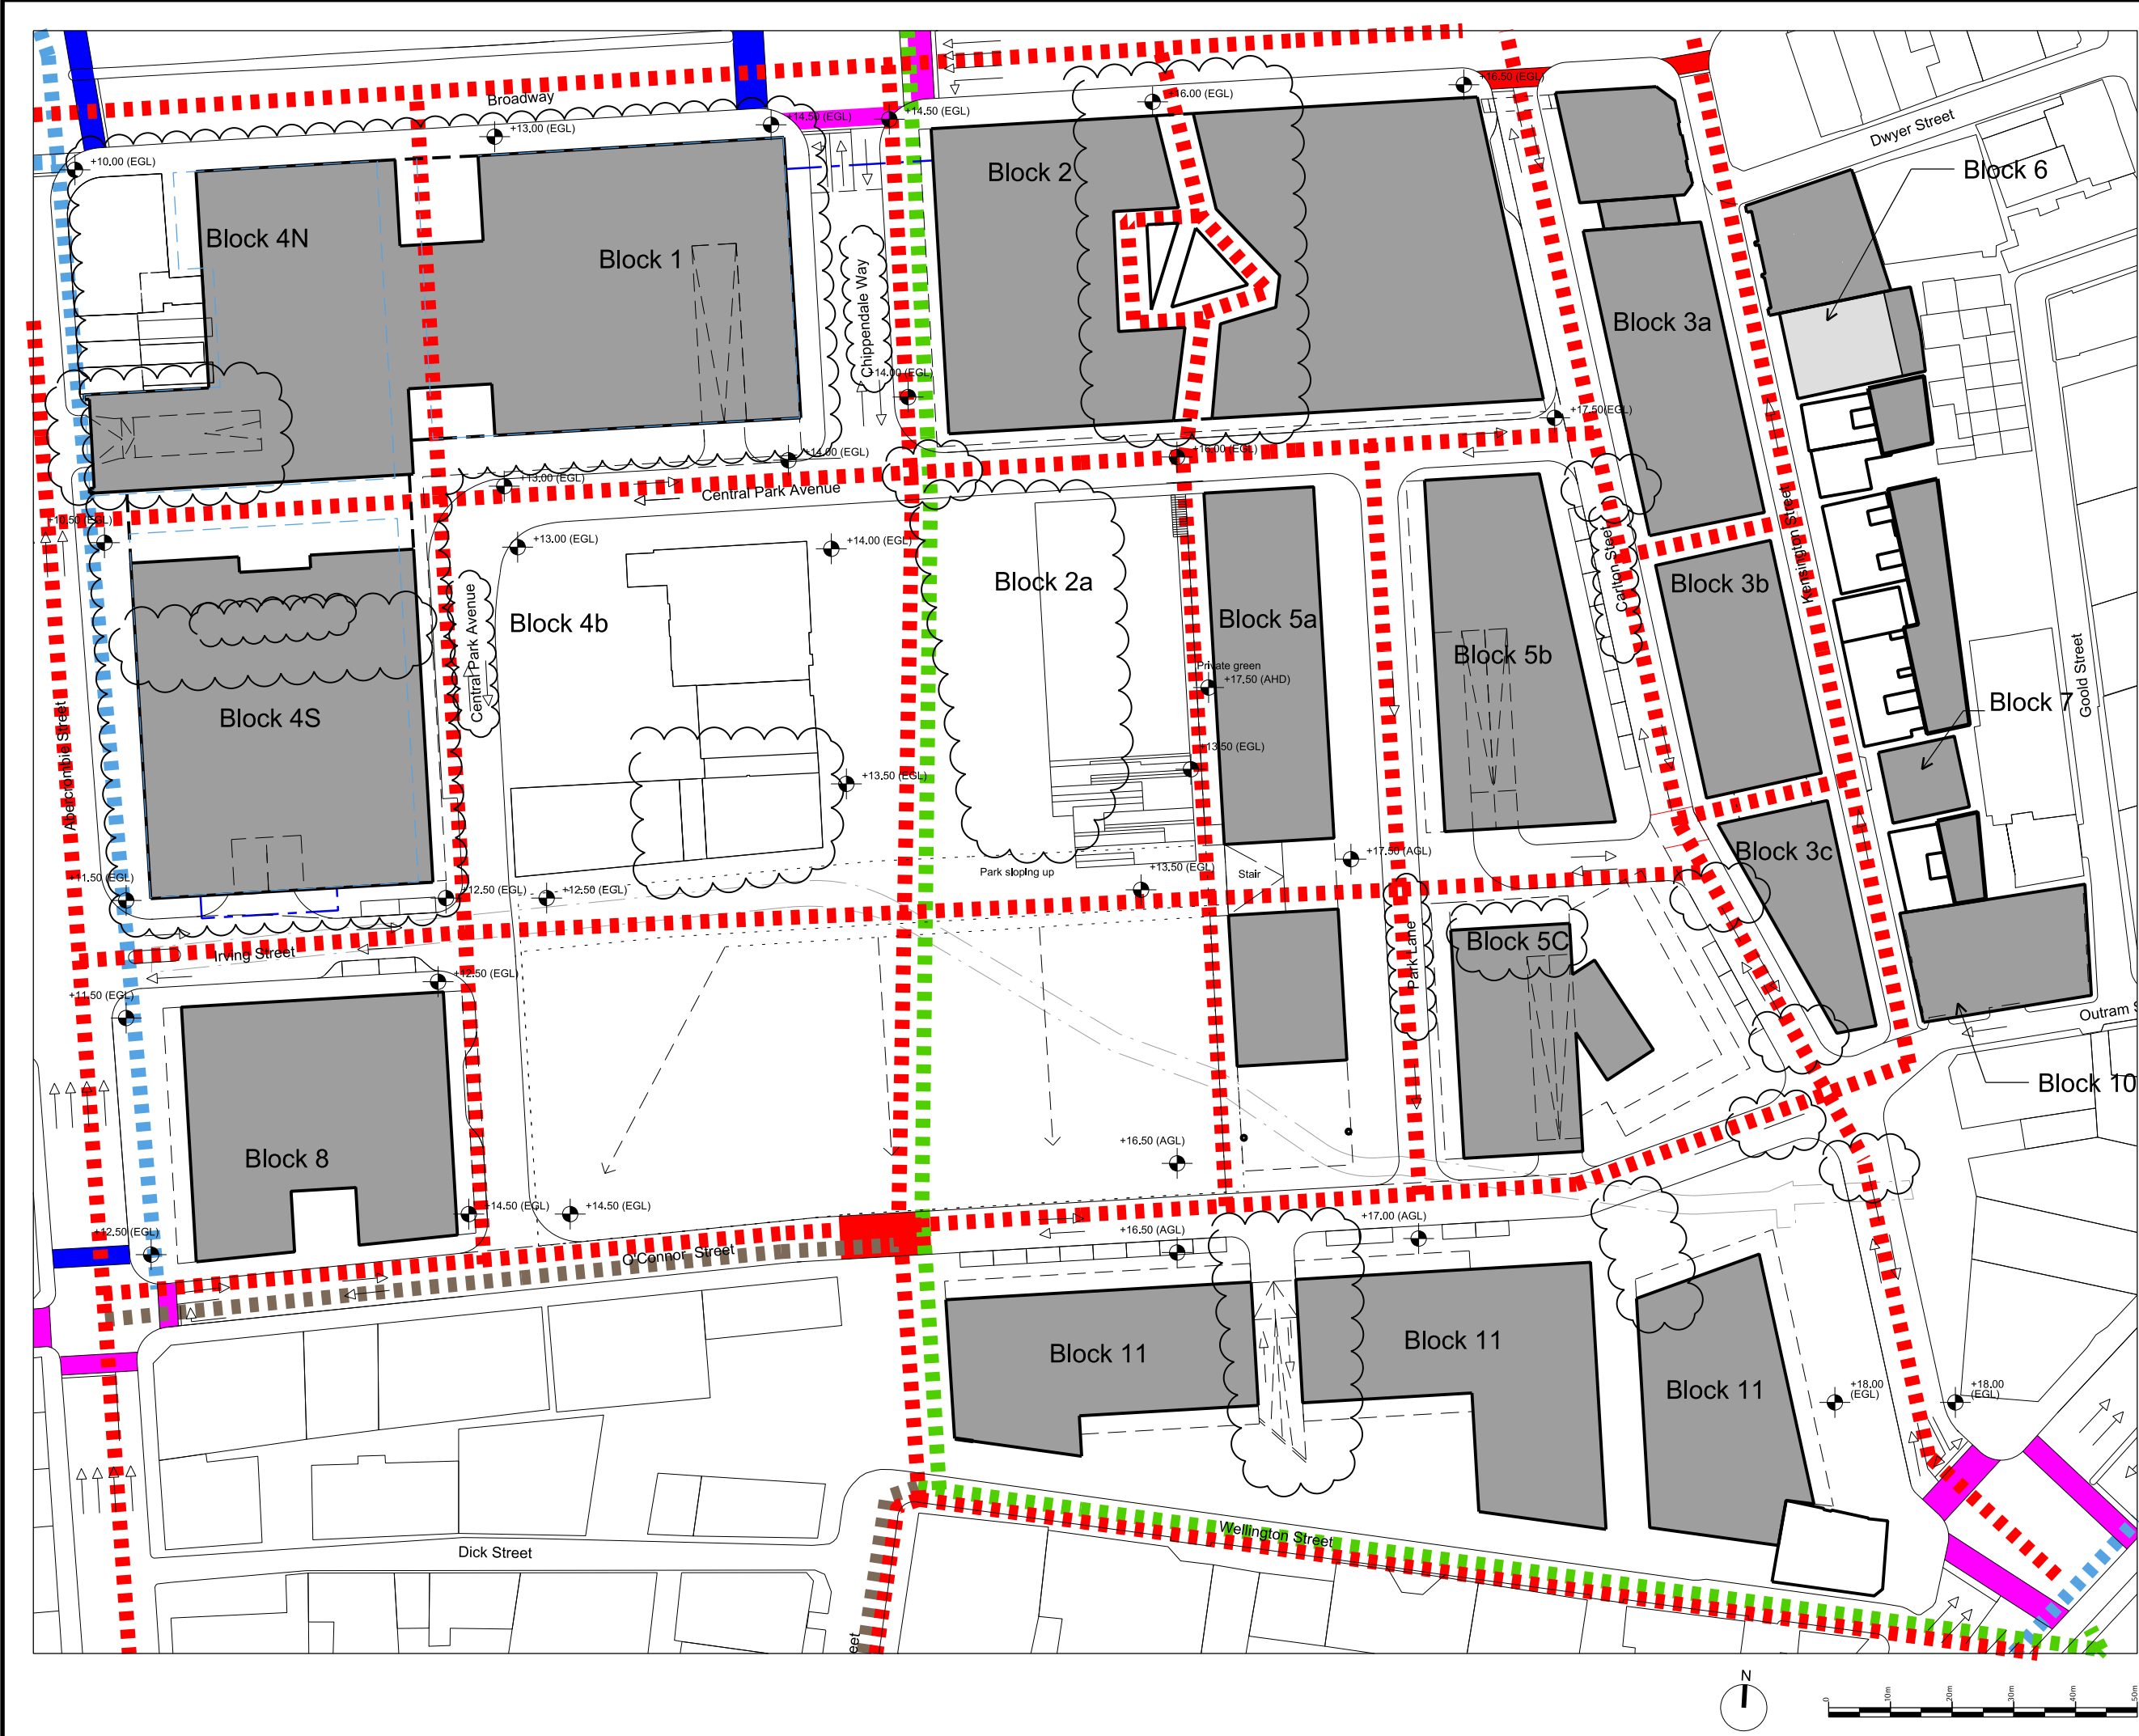


General Notes

1. Do not scale drawings. Dimensions govern.
2. All dimensions are in meters unless noted otherwise.
3. All dimensions shall be verified on site before proceeding work.
4. Foster + Partners shall be notified in writing of any discrepancies.

09	19/12/12	S75W Amendments (MOD 8)	RP
08	16/10/08	Submission DoP	
07	15/10/08	Submission DoP	
06	14/10/08	Submission DoP	
05	27/05/08	Submission amended DoP	
04	15/05/08	Submission DoP	
03	07/05/08	Submission amended CP	
02	30/04/08	Submission amended CP	
01	21/04/08	Submission amended concept plan	
00	07/04/08	Final coordination	
-	31/03/08	For information (90% issue)	
-	19/03/08	For information (80% issue)	
-	14/03/08	For information (40% issue)	

Rev.	Date	Reason For Issue	Ck

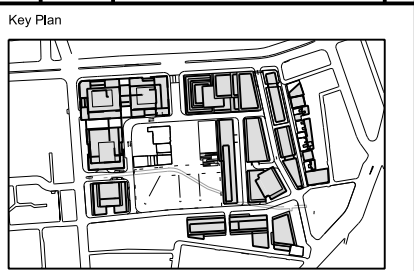

Notes

	Development boundary
	Proposed off-road/ shared paths
	Proposed city council cycle route 20
	Proposed shared traffic lane
	Main Pedestrian Way
	Existing Controlled Pedestrian Crossing
	New Controlled Pedestrian Crossing
	Uncontrolled Pedestrian Crossing
	Raised levels for flood defence
	Maximum building envelope
	Possible pedestrian link

FRASERS PROPERTY

Project Frasers Broadway
20 - 102 Broadway Sydney NSW 2000

Client Frasers Broadway
L11, 488 Kent Street Sydney NSW 2000
T: 02 8823 8800 F: 02 8823 8801

Foster + Partners

Riverside, 22 Hester Road
London SW11 4AN
T +44 (0)20 7738 0455
F +44 (0)20 7738 1107

Title Concept Plan Traffic Pedestrian and Cycle Routes			
Project No. 1645	Scale @ A3 1:1000	Date 14/03/08	Drawn By
Number A-1256	Revision 09		