
Figure 17

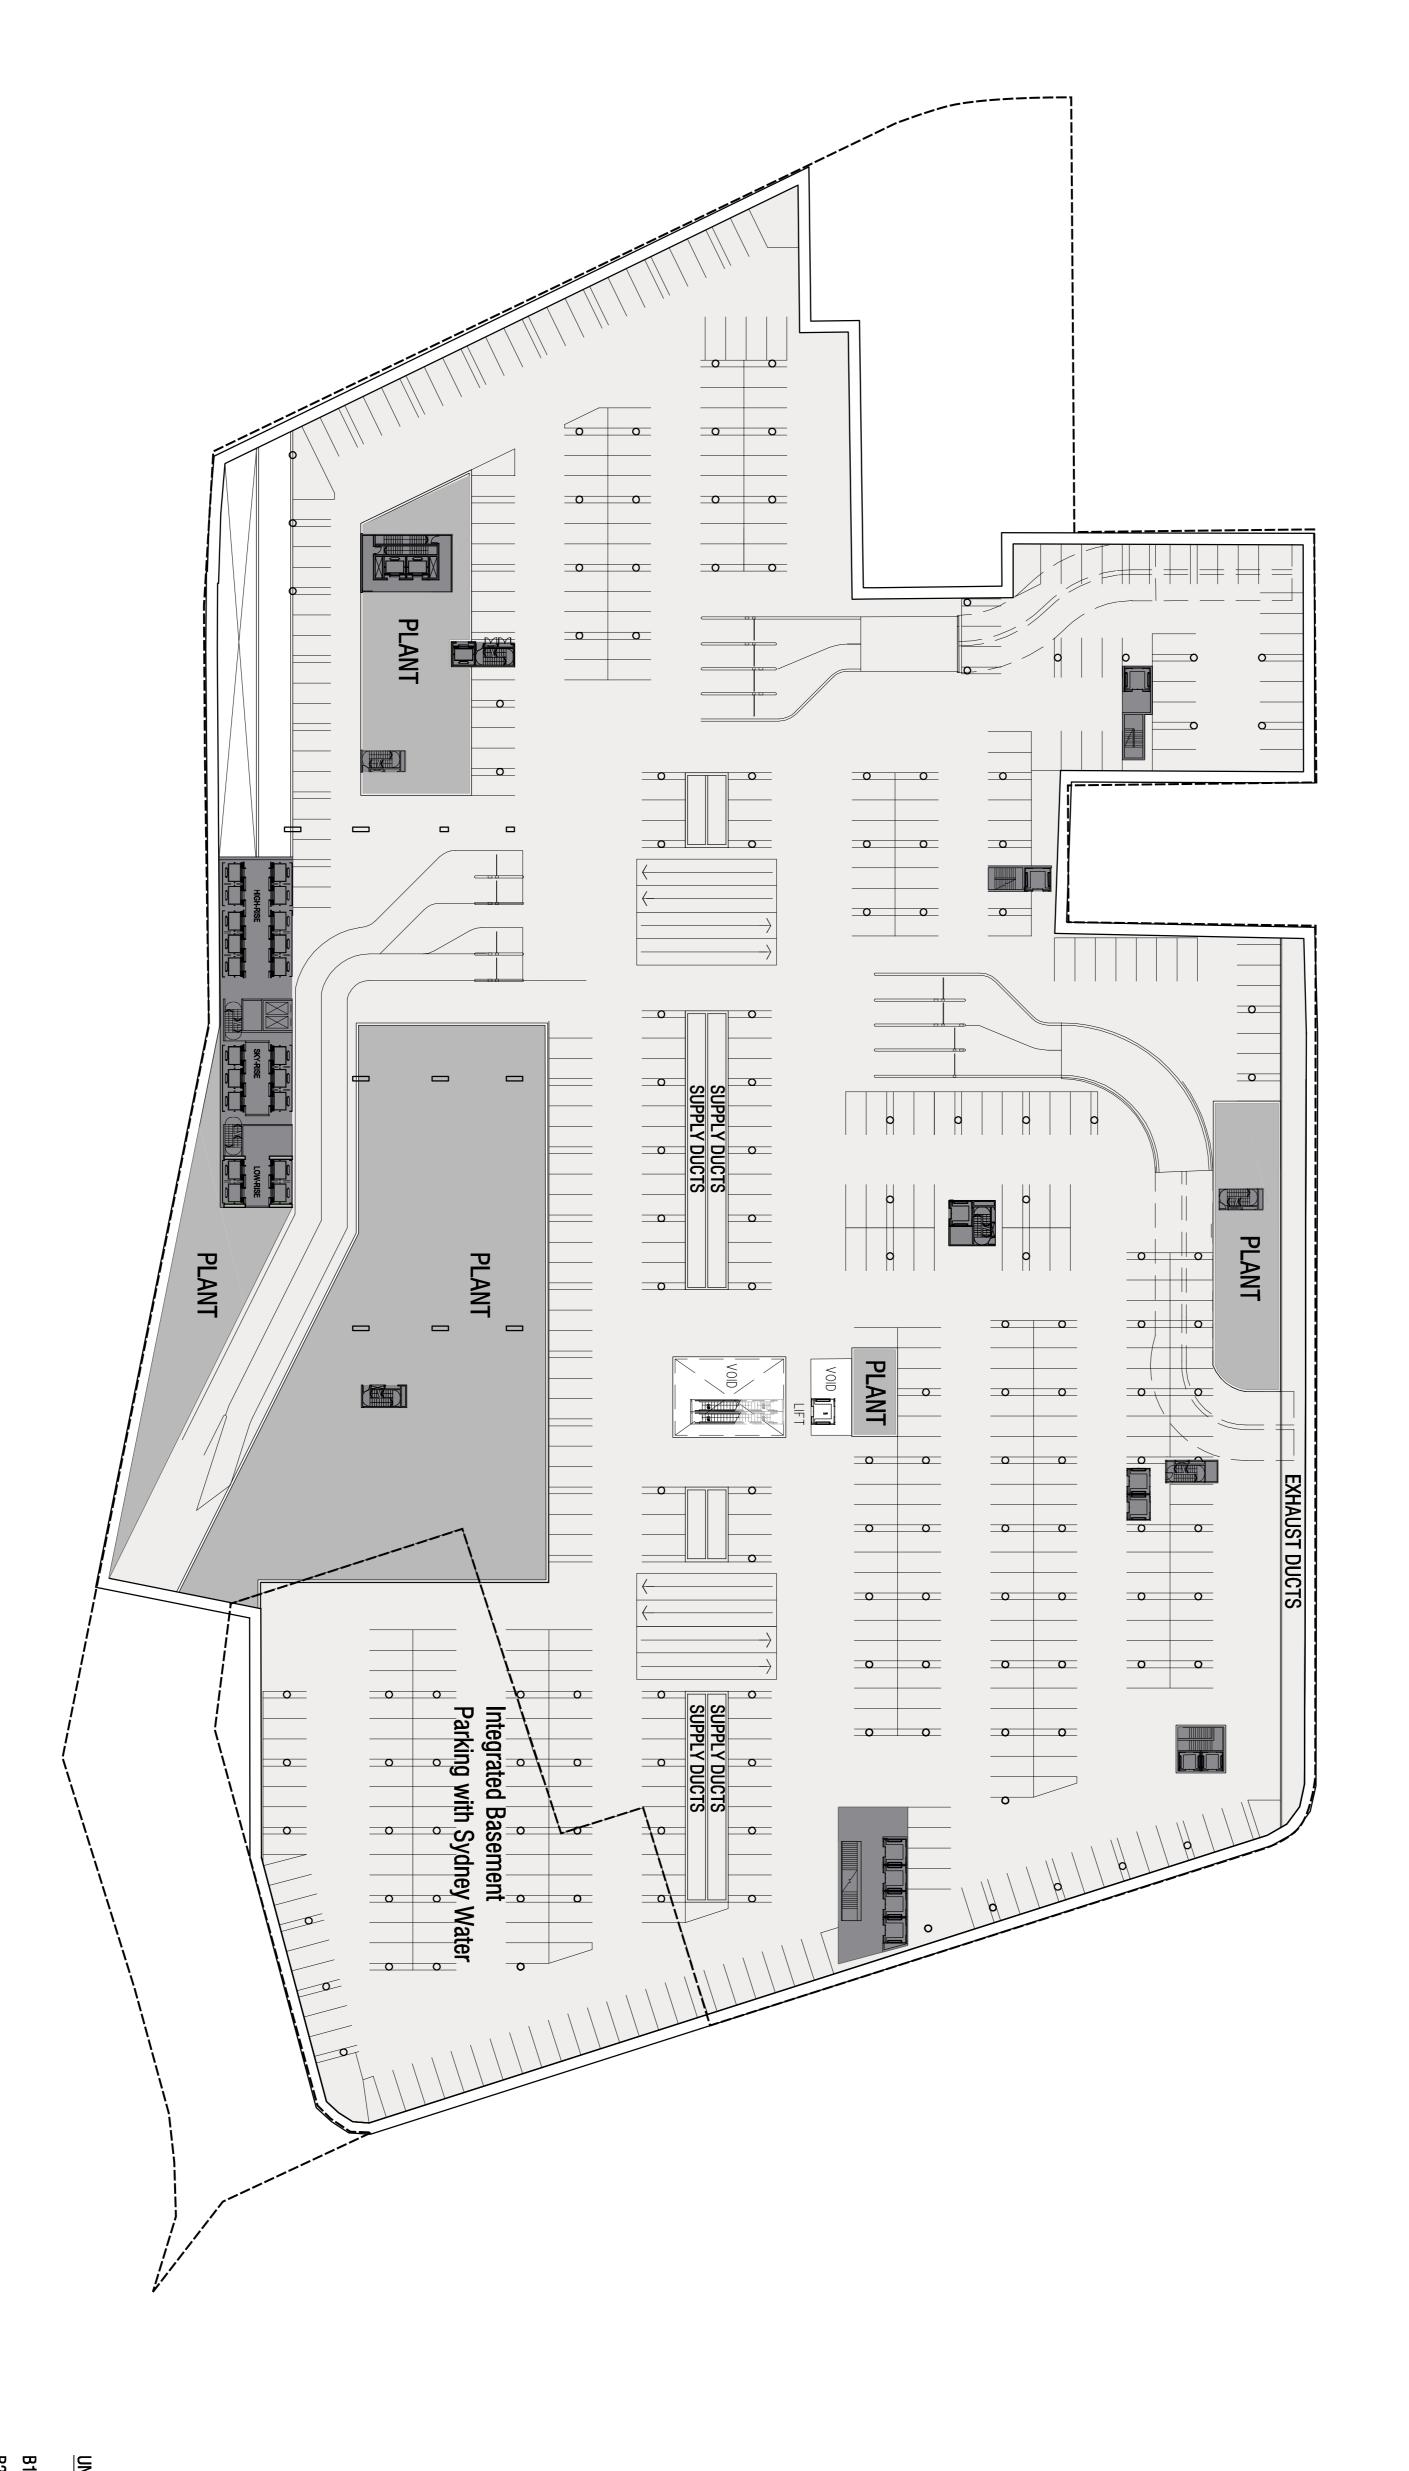

UNDERGROUND CAR PARKING SCHEDULE

B1 = 60 B2 = 502 B3 = 771\* B4 = 771 B5 = 351

TOTAL = 2441 (INCLUDING SYDNEY WATER)
\* ASSUMES NO PLANT TO B3