


TOTAL OPEN SPACE AREA: 13,200sqm

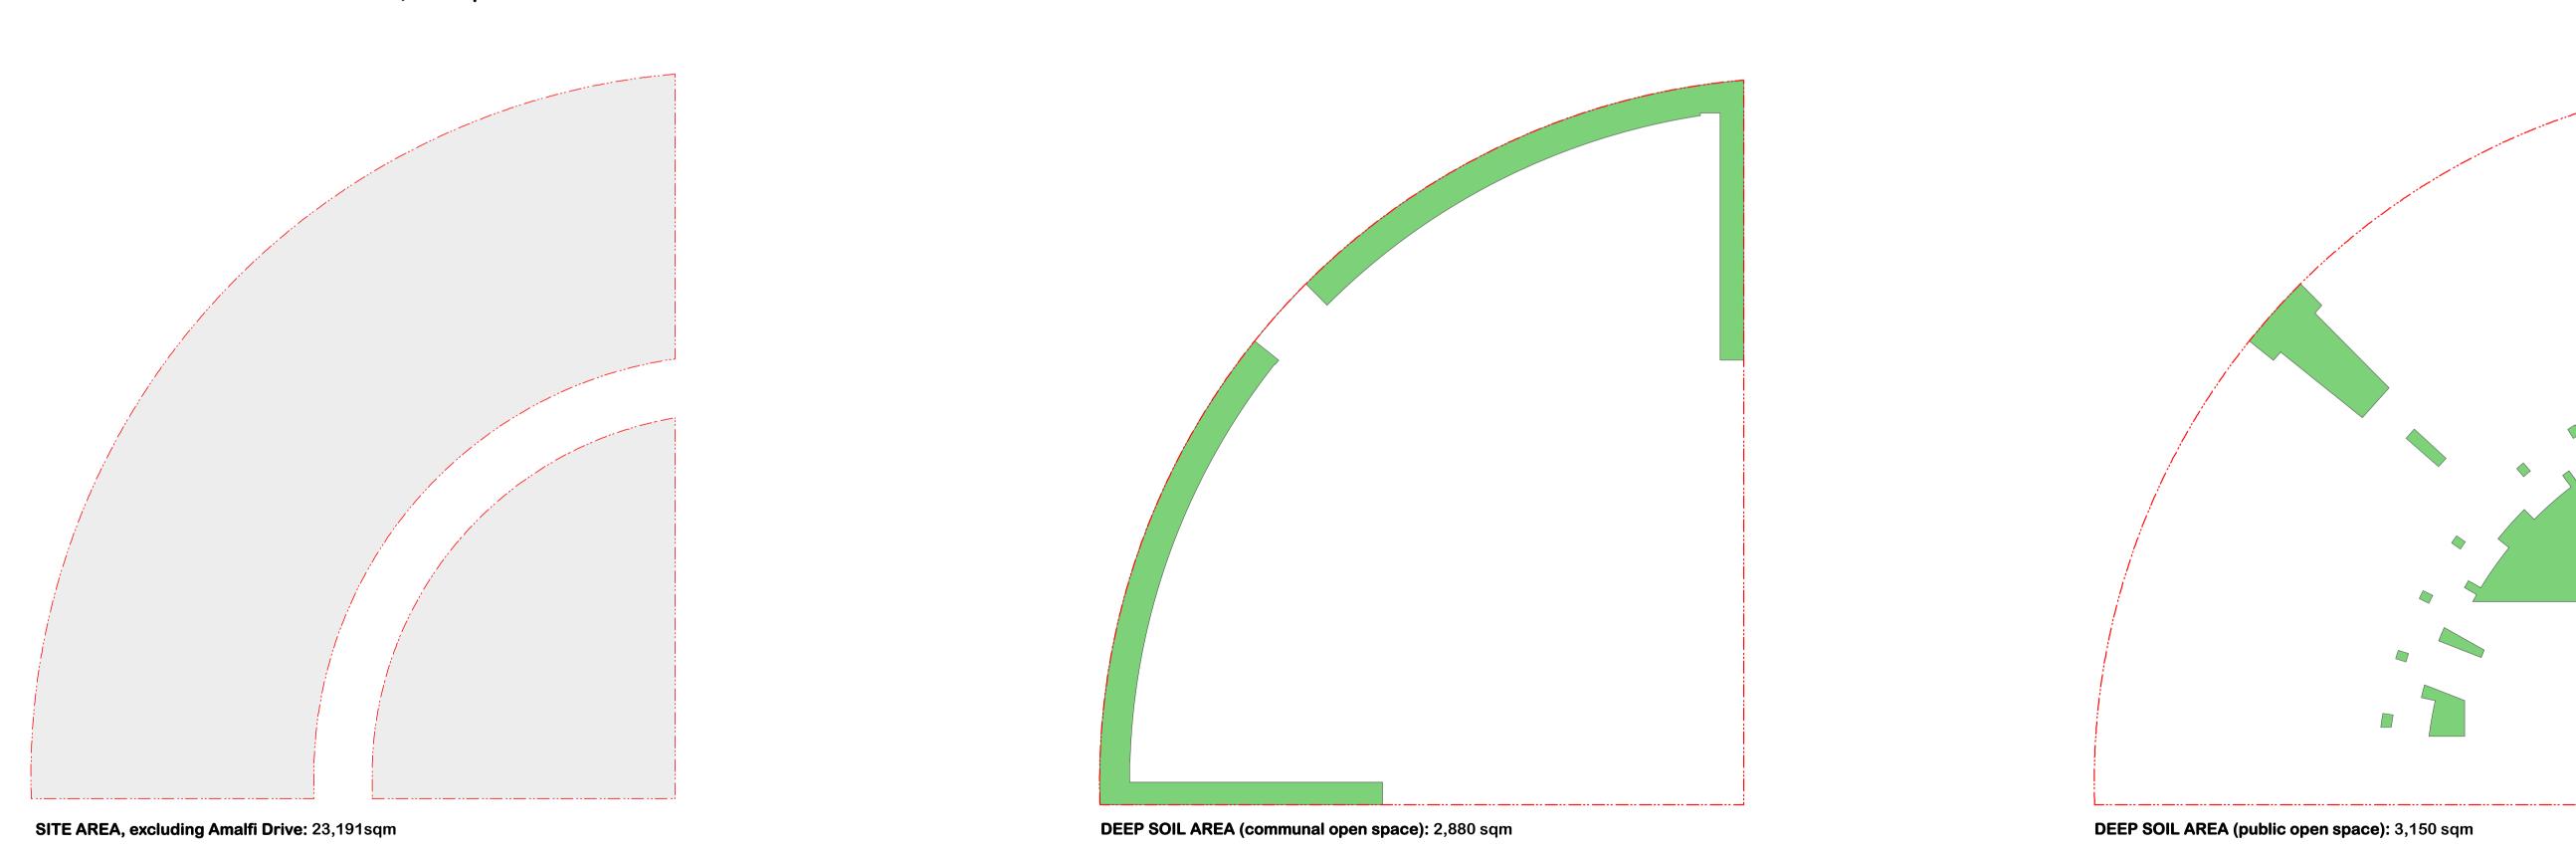

10/8/10 kid 75W update		
3/5/10 kjd Areas updated	Job No.	Bay Park
17/11/09 kjd Concept Plan submission	00050	Day Pain
07/07/09 Stage 1 DA Issue	<b>U8U33</b>	23 Bennelong Parkway Wentworth Point NSW 2127
	Drawing No.	REV TUCNEC+ASSOCIATES
26/06/09 KD Issued for Information	DAGC	
Date Appr Revision Notes Area Diagrams_Stage I DA	DAUD	L1 410 CROWN STREET SURRY HILLS NSW 2010 T 02 8668 0000 F 02 8668 0088
	26/06/09 KD Issued for Information Area Diagrams Stage 1 DA	3/5/10 kjd Areas updated 17/11/09 kjd Concept Plan submission 07/07/09 Stage 1 DA Issue