


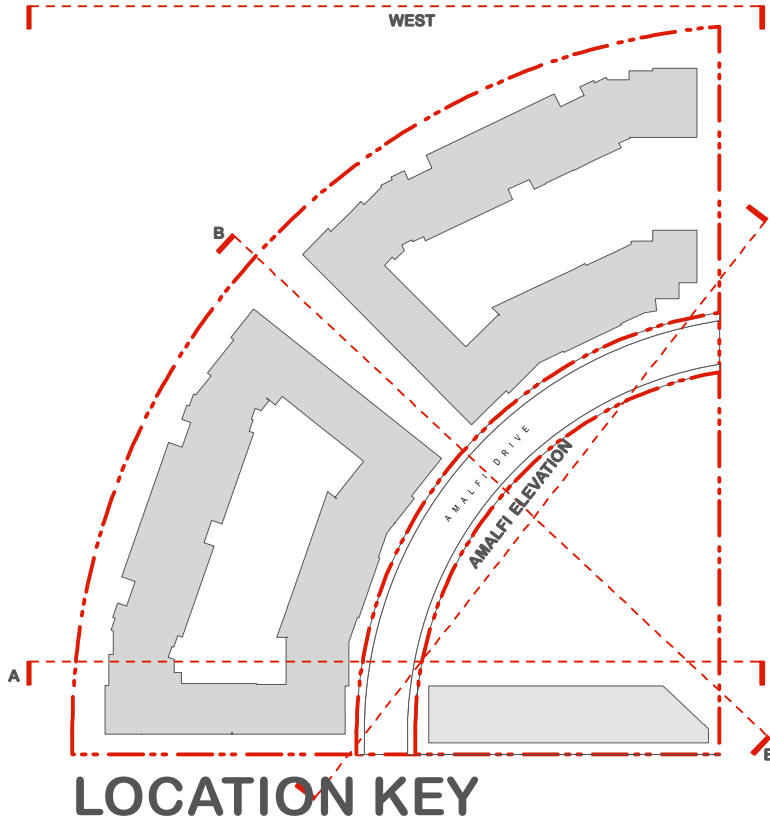

NOMINATED ARCHITECT: Nicholas Turner 6996 DUIQ Quality Endorsed Company ISO 9001:2000 Licence Number 4188						Job No. 08053		Bay Park 23 Bennelong Parkway Wentworth Point NSW 2127	
Drawn By: JLG/LT Cadd File Name:			J 14.02.13 KD Section 75W Submission			Drawing No. DA32		Rev J	
SCALE 1:250 @ A1 1:500 @ A3			No. Date Appr Revision Notes			Illustrative Section_AA		TURNER + ASSOCIATES L1 410 CROWN STREET SURRY HILLS NSW 2010 T 02 8668 0000 F 02 8668 0088	
PRINTED Henlia No 3 Pty Ltd This drawing is copyright and shall remain the property of Turner+Associates Architects. No reproduction without permission. Unless noted otherwise this drawing is NOT FOR CONSTRUCTION. Do not scale from drawings. Figured dimensions shall take precedence.									