



Landscape works legend

- Transplanted existing Canary island date palm
- Proposed planting (refer indicative planting schedule)
- Stabilised pavement
- Courtyard tiles by architects
- Turf
- Garden bed or turf on slab
- Garden bed (understorey planting)
- Turf pave surface
- Pedestrian concrete pavement
- Sandstone block retaining wall
- Concrete steps
- FFL 32.20 Finished floor level
- RL 32.20 Reduced level
- RL 32.20 Existing spot level
- Gradient up

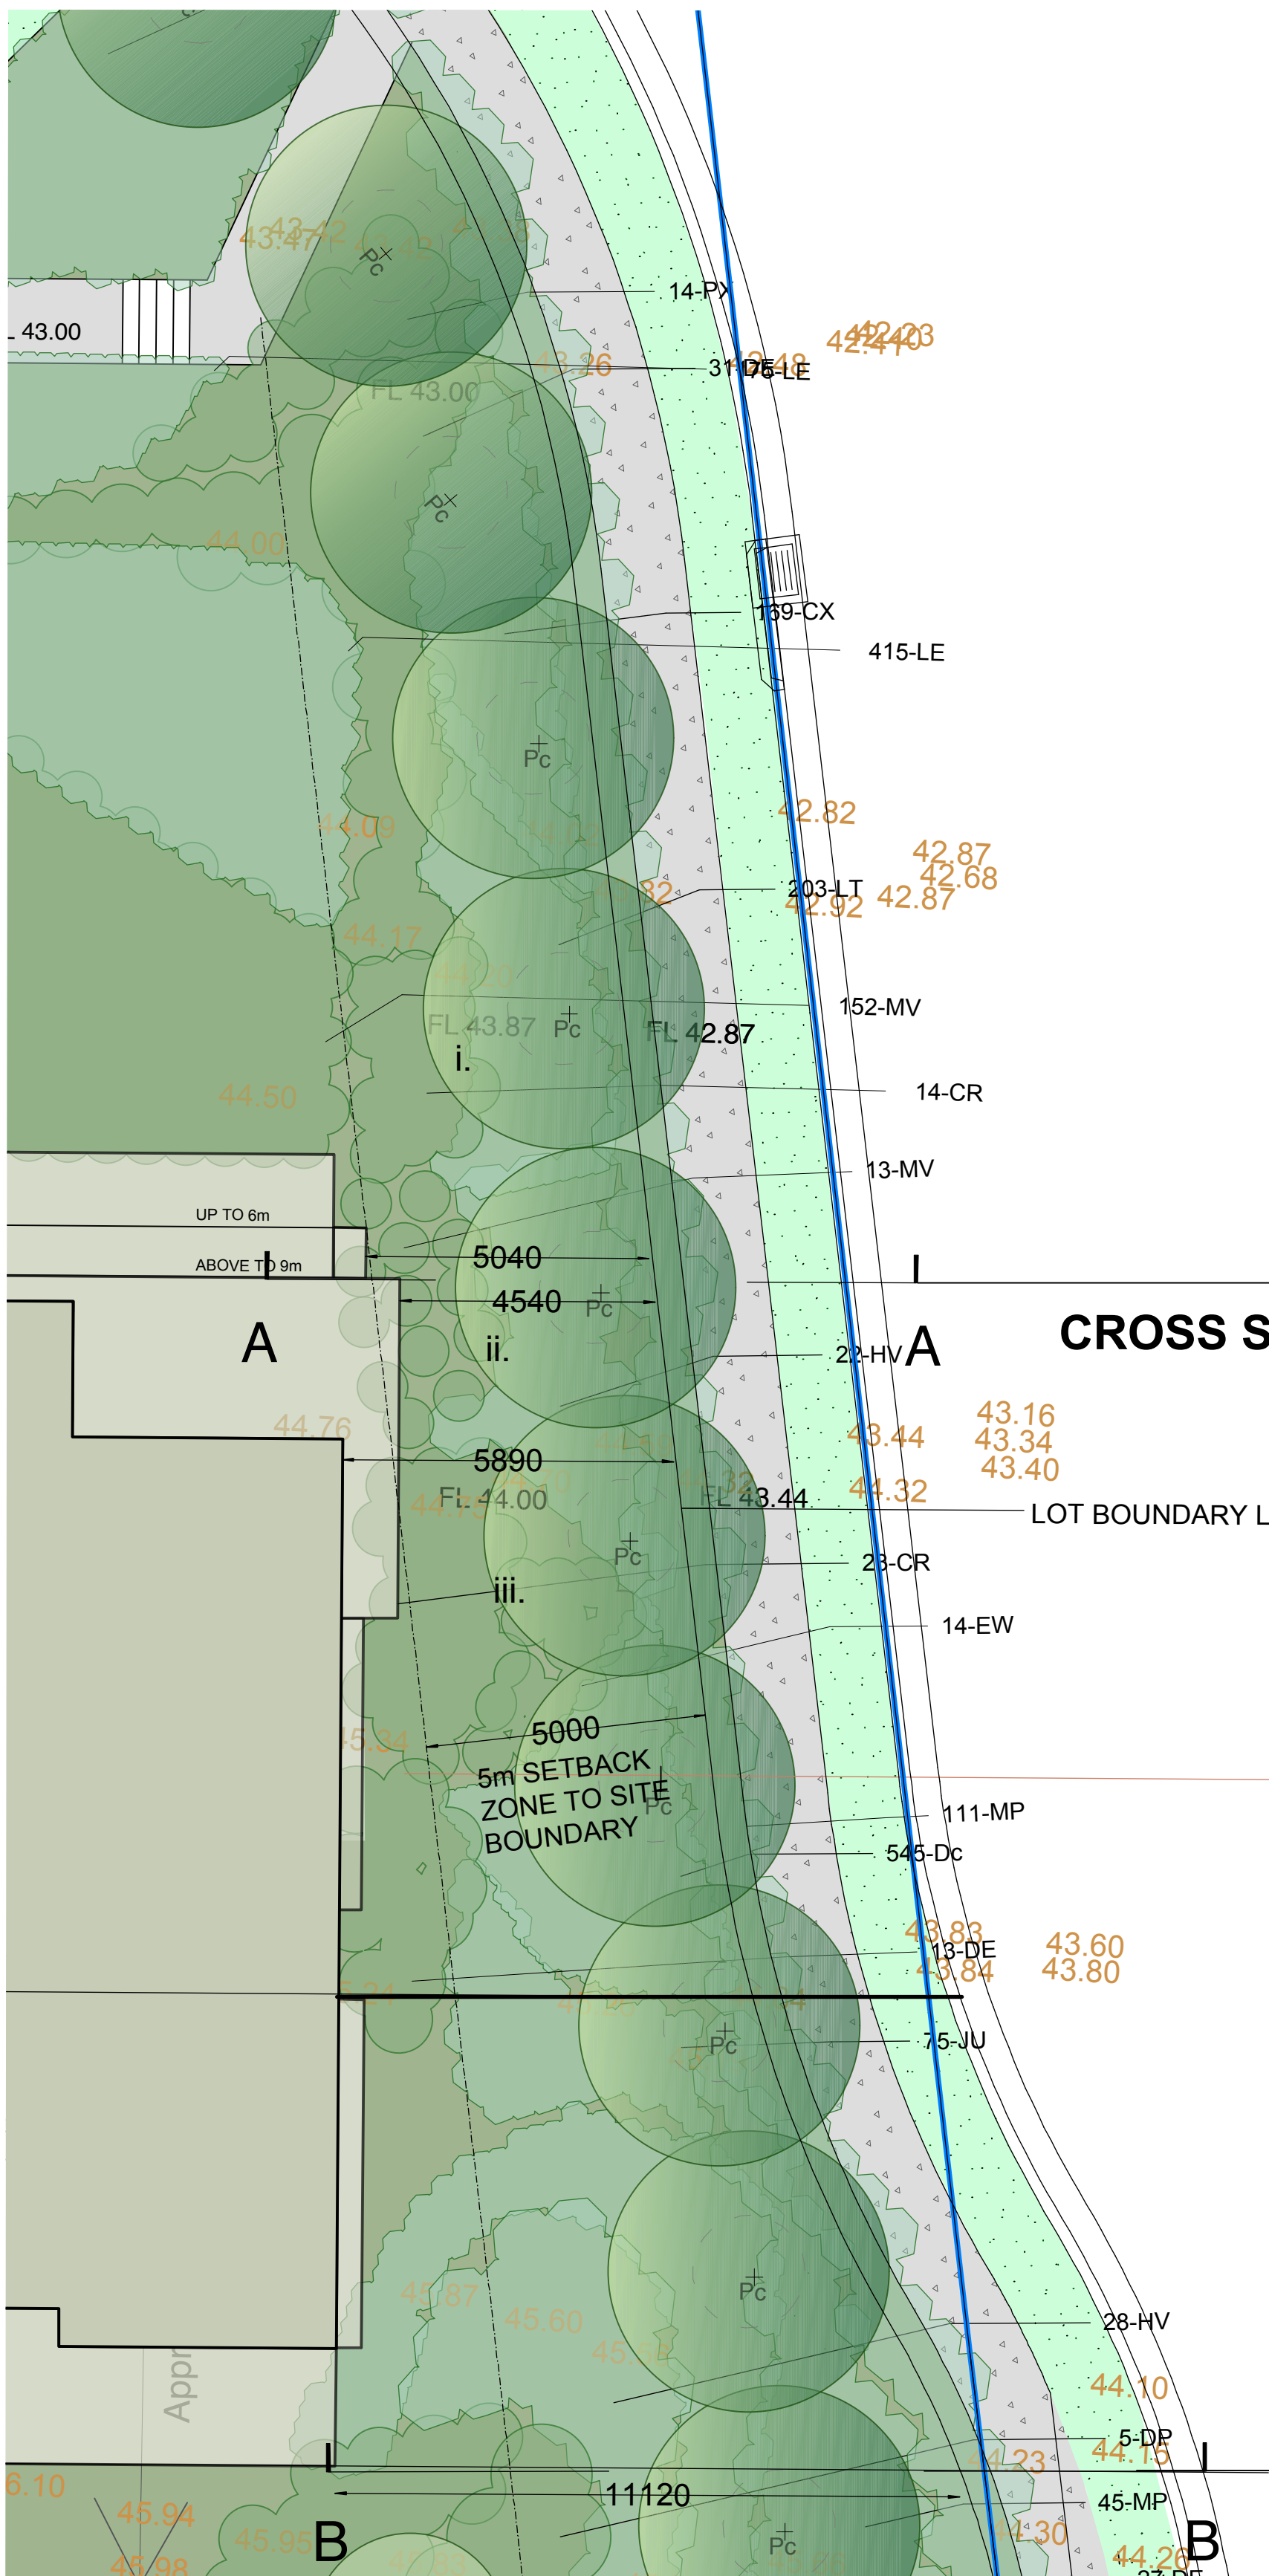

PLAN

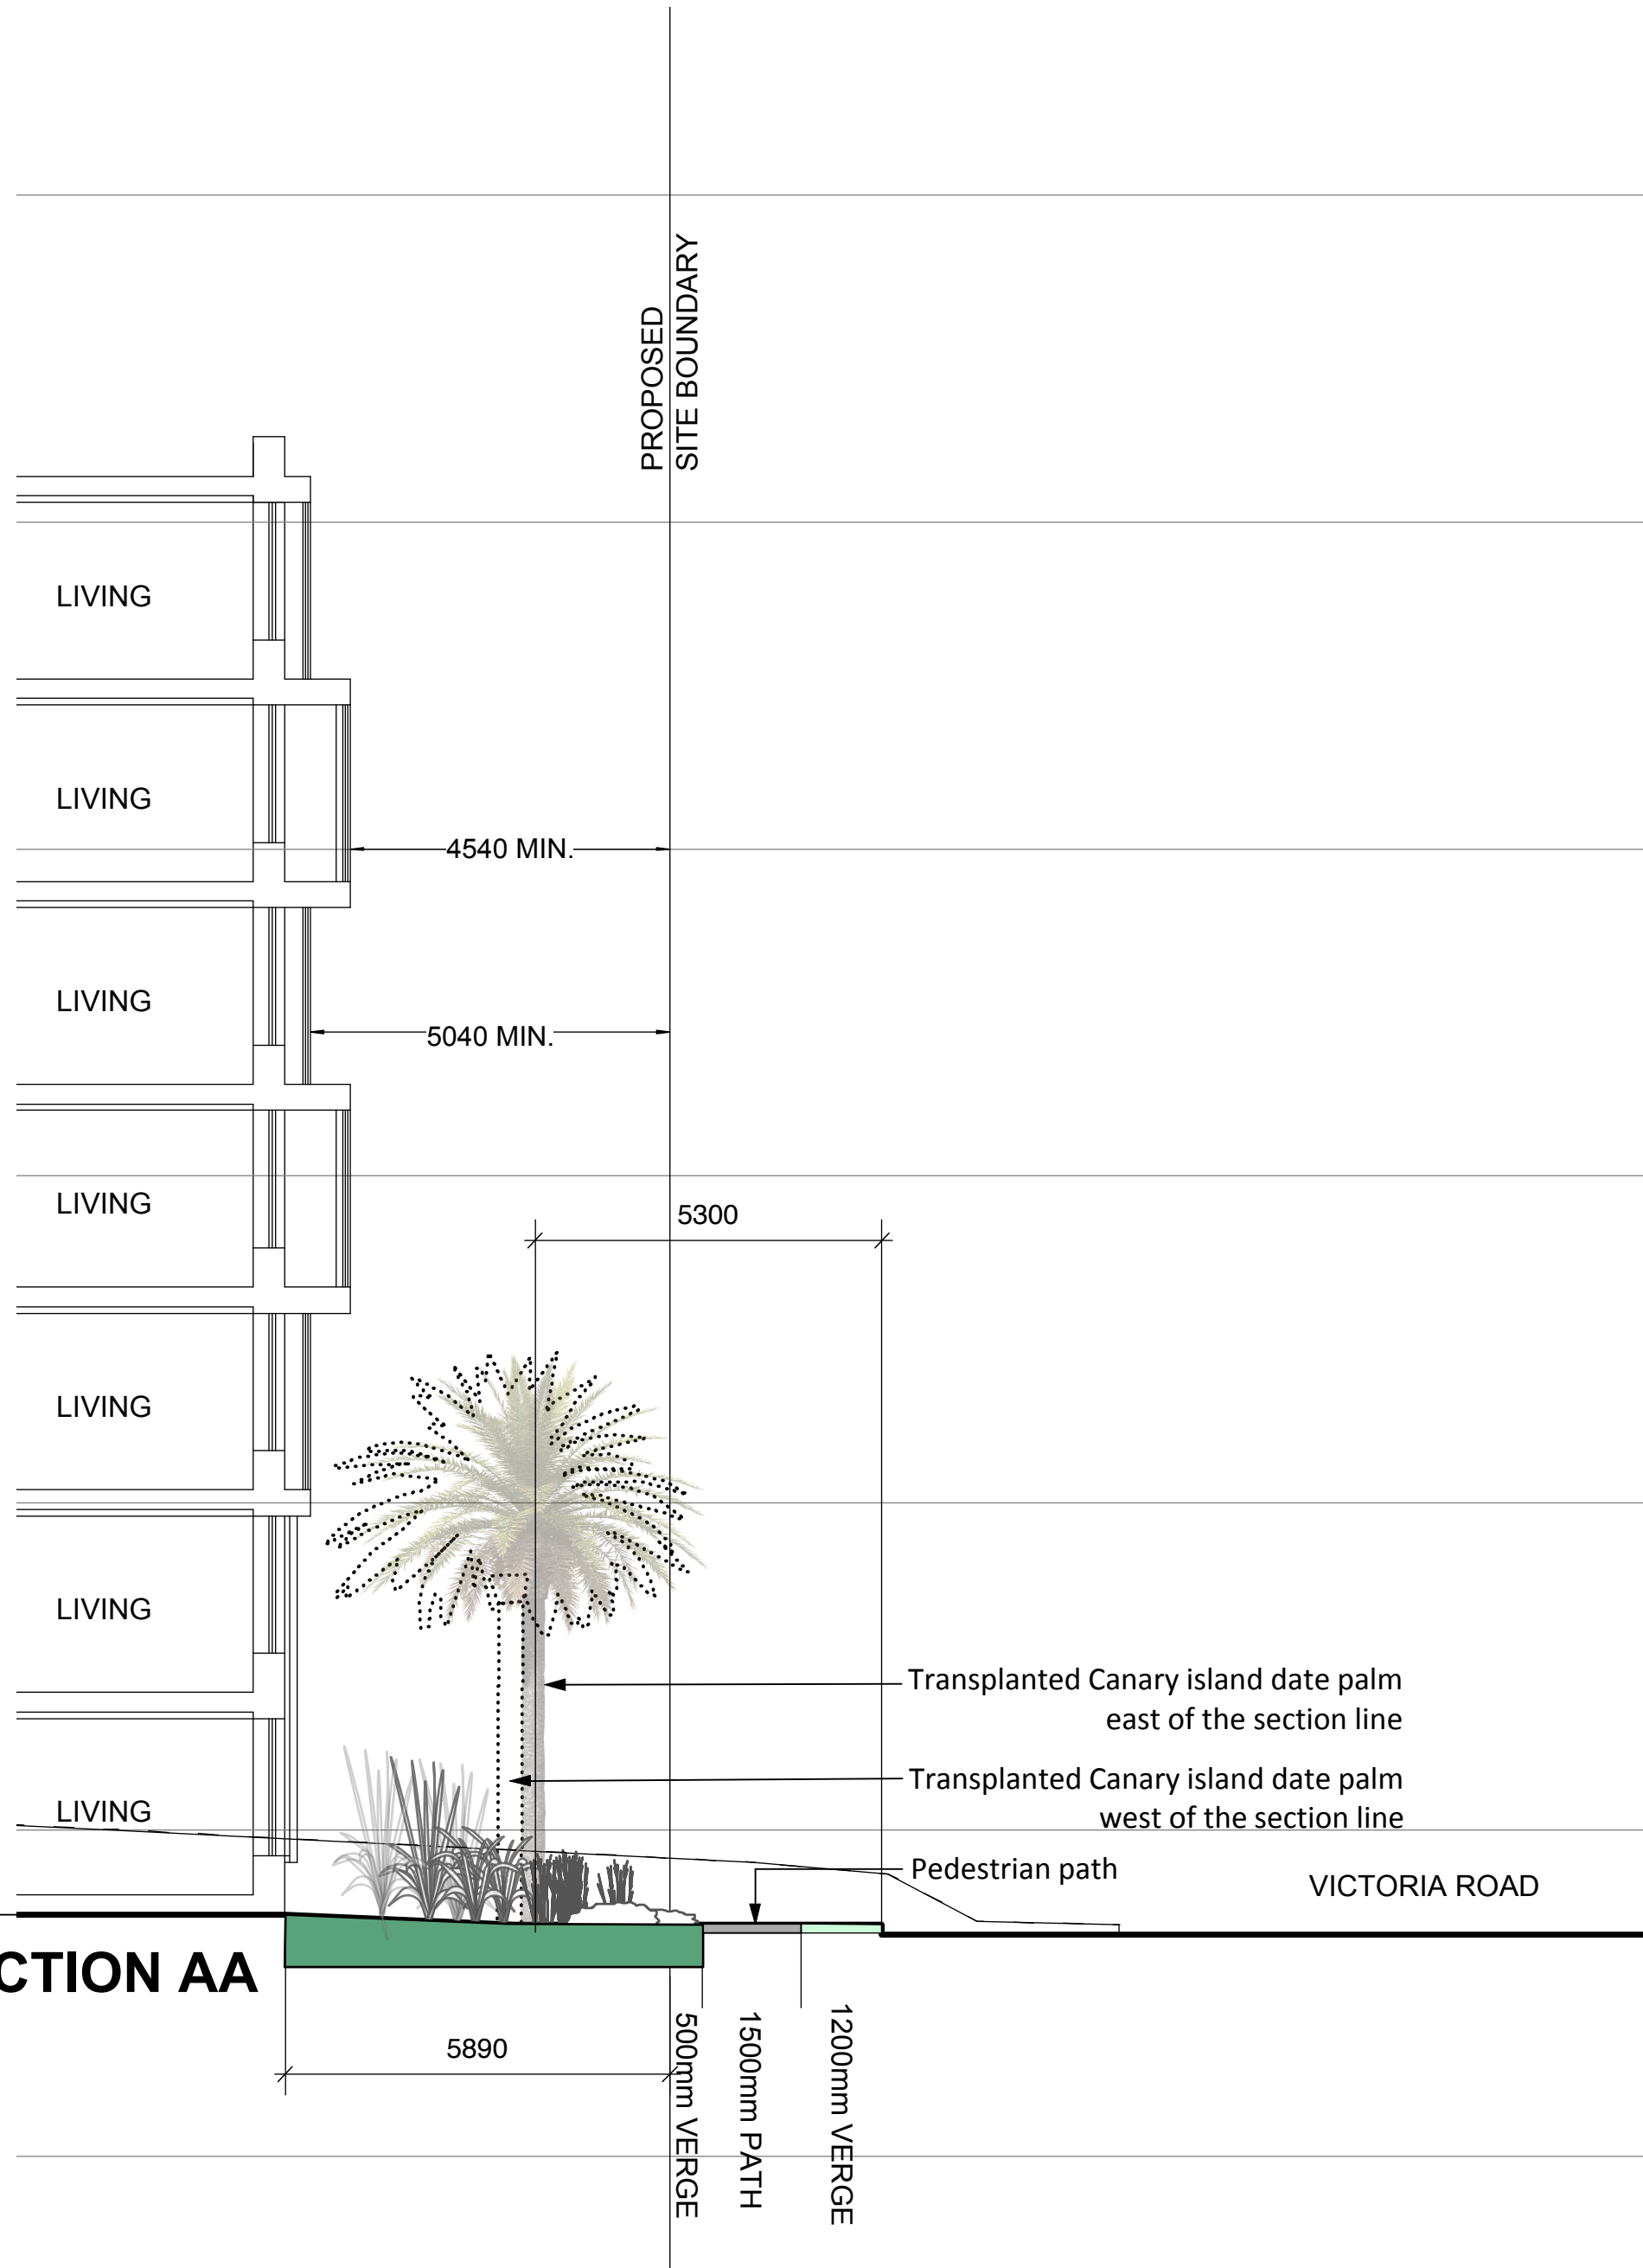

Victoria Rd 4A frontage Indicative planting schedule						
ID	Qty	Common Name	Botanical Name	Size	Mature Height	Mature Spread
Trees						
Pc	27	Canary Island Date Palm	Phoenix canariensis	75Litre	15 - 20m	10 - 15m
Shrubs						
AA	24	Century plant	Agave americana	200mm	1.5 - 3m	1.2 - 2.0m
BY	26	Mexican lily	Beschorneria yuccoides	200mm	1.5 - 3m	1.2 - 2.0m
CR	65	Red crinum	Crinum species	200mm	1.5 - 3m	1.2 - 2.0m
DE	190	Gyneria Lily	Doranthus excelsa	200mm	1.5 - 3m	1.2 - 2.0m
DP	18	Giant spear Lily	Doranthus palmeri	200mm	1.5 - 3m	1.5 - 3m
EW	57	Milkweed spurge	Euphorbia wulfenii	200mm	0.9 - 1.5m	0.9 - 1.2m
PX	244	Philodendron	Philodendron Xanadu	200mm	0.9 - 1.5m	0.9 - 1.2m
Native Grasses & Ground Covers						
LE	2190	Evergreen giant	Liriope "Evergreen giant"	viro tube	0.45 - 0.6m	0.9 - 1.2m
LT	2132	Tanika mat rush	Lomandra "Tanika"	viro tube	0.45 - 0.6m	0.6 - 0.9m
JU	610	Common rush	Juncus usiaticus	viro tube	0.45 - 0.6m	1.2 - 2.0m
MV	70	Japanese silver grass	Miscanthus sinensis	viro tube	0.45 - 0.6m	1.2 - 2.0m
HV	134	Purple twining pea	Hardenbergia violacea	viro tube	0.3 - 0.45m	1.2 - 2.0m
MP	110	Carpet spreading Myoporum	Myoporum parvifolium	viro tube	0.3 - 0.45m	0.9 - 1.2m

