


CROSS SECTION THROUGH SITE

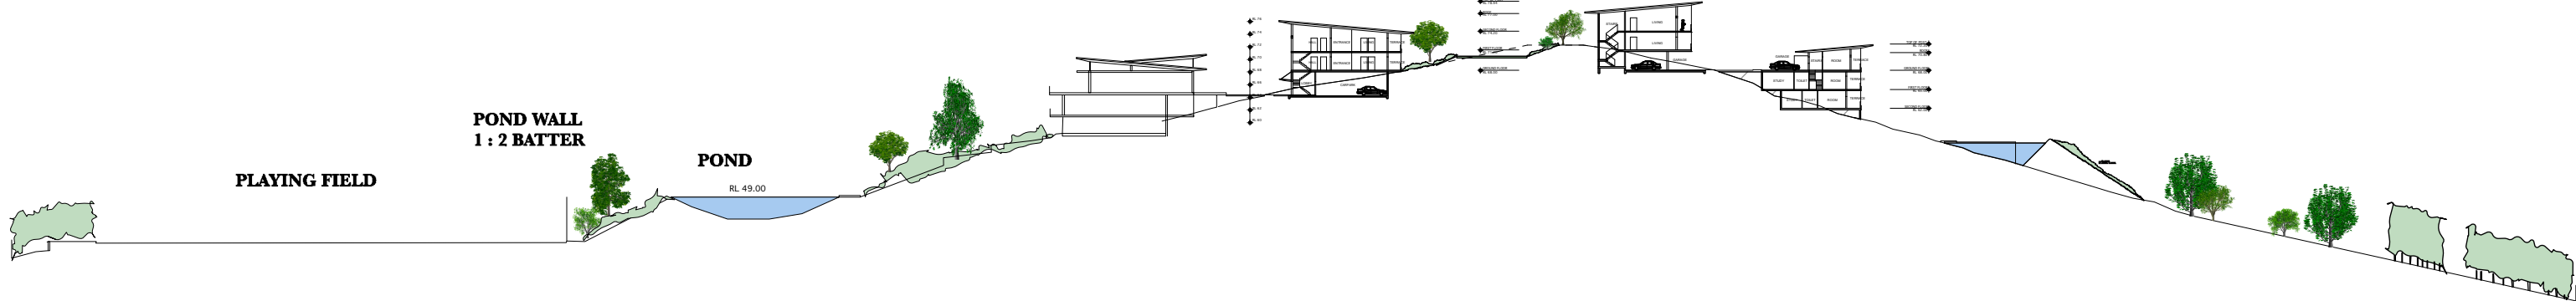

LAYOUT PLAN
Holistic Cancer & Medical Hospital

REVISION	DATE	REVISION NOTE	BY
NOTES			
Notes			

PROJECT
Life City Berkeley
ADDRESS
Warwick St. Berkeley NSW
CLIENT
Delbest PTY
DRAWING
Stage 4 Basement Car Park , Pond and Oval

LANDSCAPE ARCHITECTS
Southern Highlands Office
School of Arts
471 Argyle Street Moss Vale NSW
Postal: PO Box 333 Moss Vale NSW 2577
Telephone: 02 4869 4240
Mobile: 0417275287
ABN: 25601055205
Sydney Office:
Studio 5 Level 2 118 Devonshire St
Sunny Hills NSW 2122
contact@nicholasbray.net.au
www.nicholasbray.net.au

PROJECT	2012_10Life City	DWG STATUS	H
DWG DATE	27.11.12	CAD FILE NAME	NBL_2012_10LifeCity_MasterPlan
PLOT DATE		DWG #	REVISION
ORIGINAL SHEET SIZE	A3		
SCALE @ A1			
DRAWN	PS	CHKD	NB
			OF 1

L6