


PLAN
STAGE 3

FOOTPATH




GARDEN BEDS TO UNIT
FRONTS

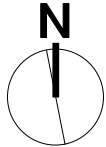

LEGEND

GARDEN BEDS

NEW LAWN AREA

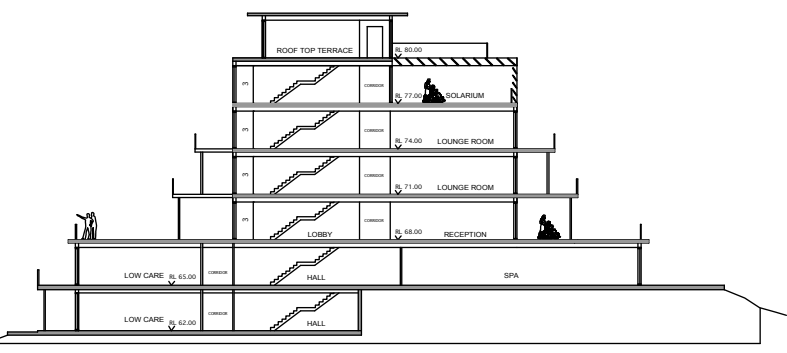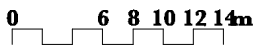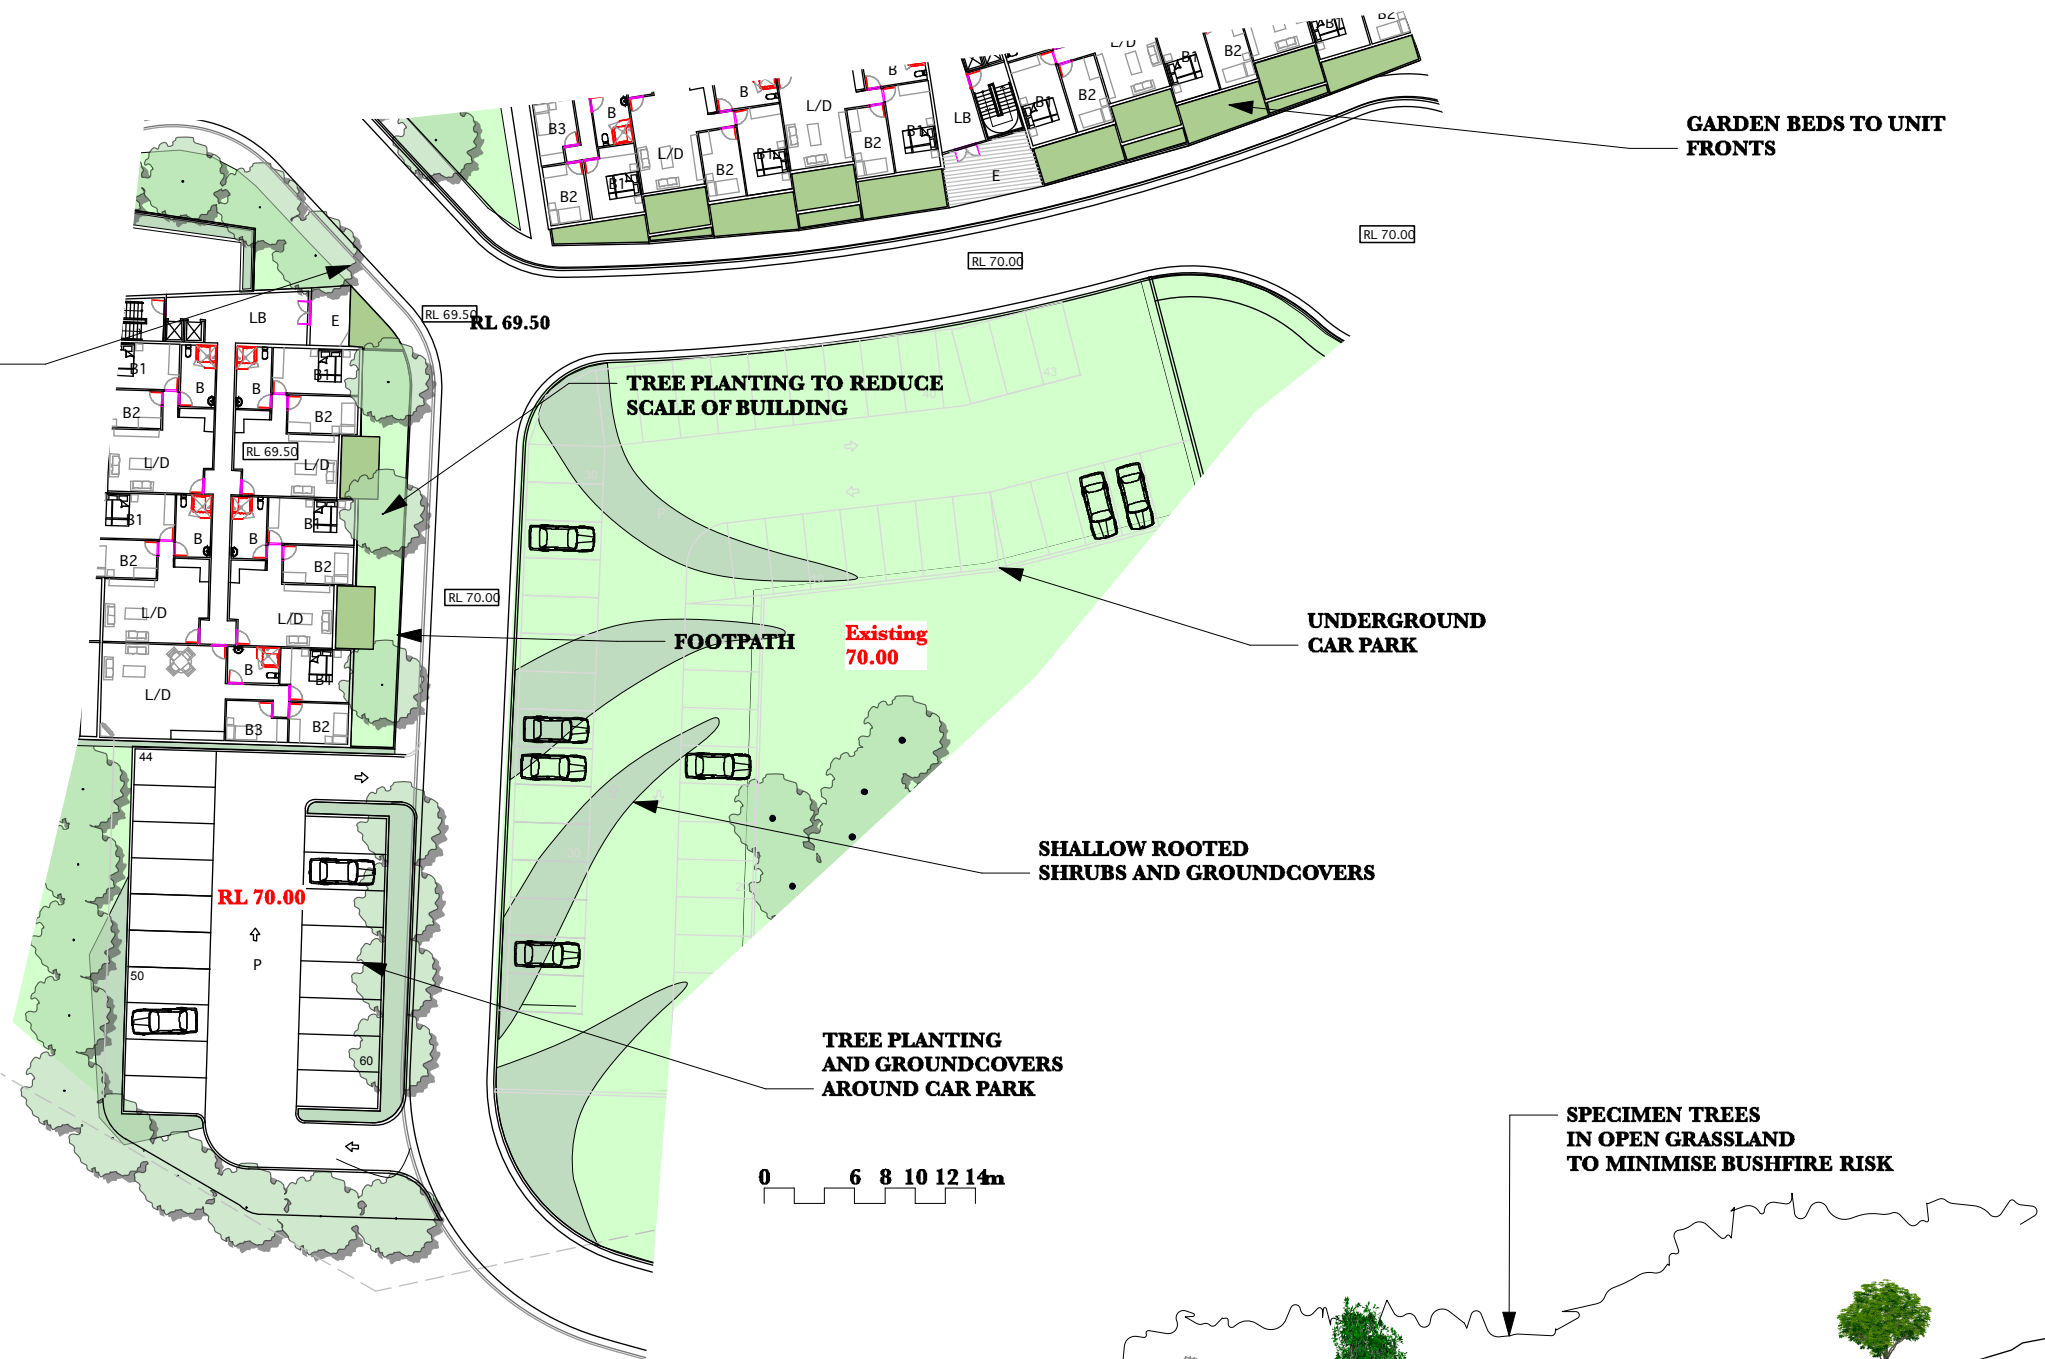

BIO RETENTION
BASIN

BACKDROP OF
BOUNDARY TREES

DENSE SCREEN PLANTING
TO BOUNDARY

SOUTHERN ELEVATION
STAGE 7

REVISION	DATE	REVISION NOTE	BY
NOTES			
Notes			

PROJECT
Life City Berkeley

ADDRESS
Warwick St. Berkeley NSW

CLIENT
Delbest PTY

DRAWING
Stage 3 Serviced apartments / S7 Elevation

LANDSCAPE ARCHITECTS
Southern Highlands Office
School of Arts
471 Pymble Street Moss Vale NSW
Postcode: PO Box 323 Moss Vale NSW 2577
Telephone: 02 4859 4240
Mobile: 0417276267
ABN: 25001055205
Sydney Office
Studio 5 Level 2 118 Devonshire St
Sunny Hills NSW 2012
contact@nicholasbray.net.au
www.nicholasbray.net.au

Nicholas Bray
Landscapes

PROJECT #	2012_10Life City	DWG STATUS	H
DWG DATE	27.11.12	CLIENT	NBL 2012_10LifeCity_MasterPlan
PLOT DATE		DWG #	REVISION
ORIGINAL SHEET SIZE	A3		
SCALE @ A1			
DRAWN	PS	CHKD	NB
			OF 1