

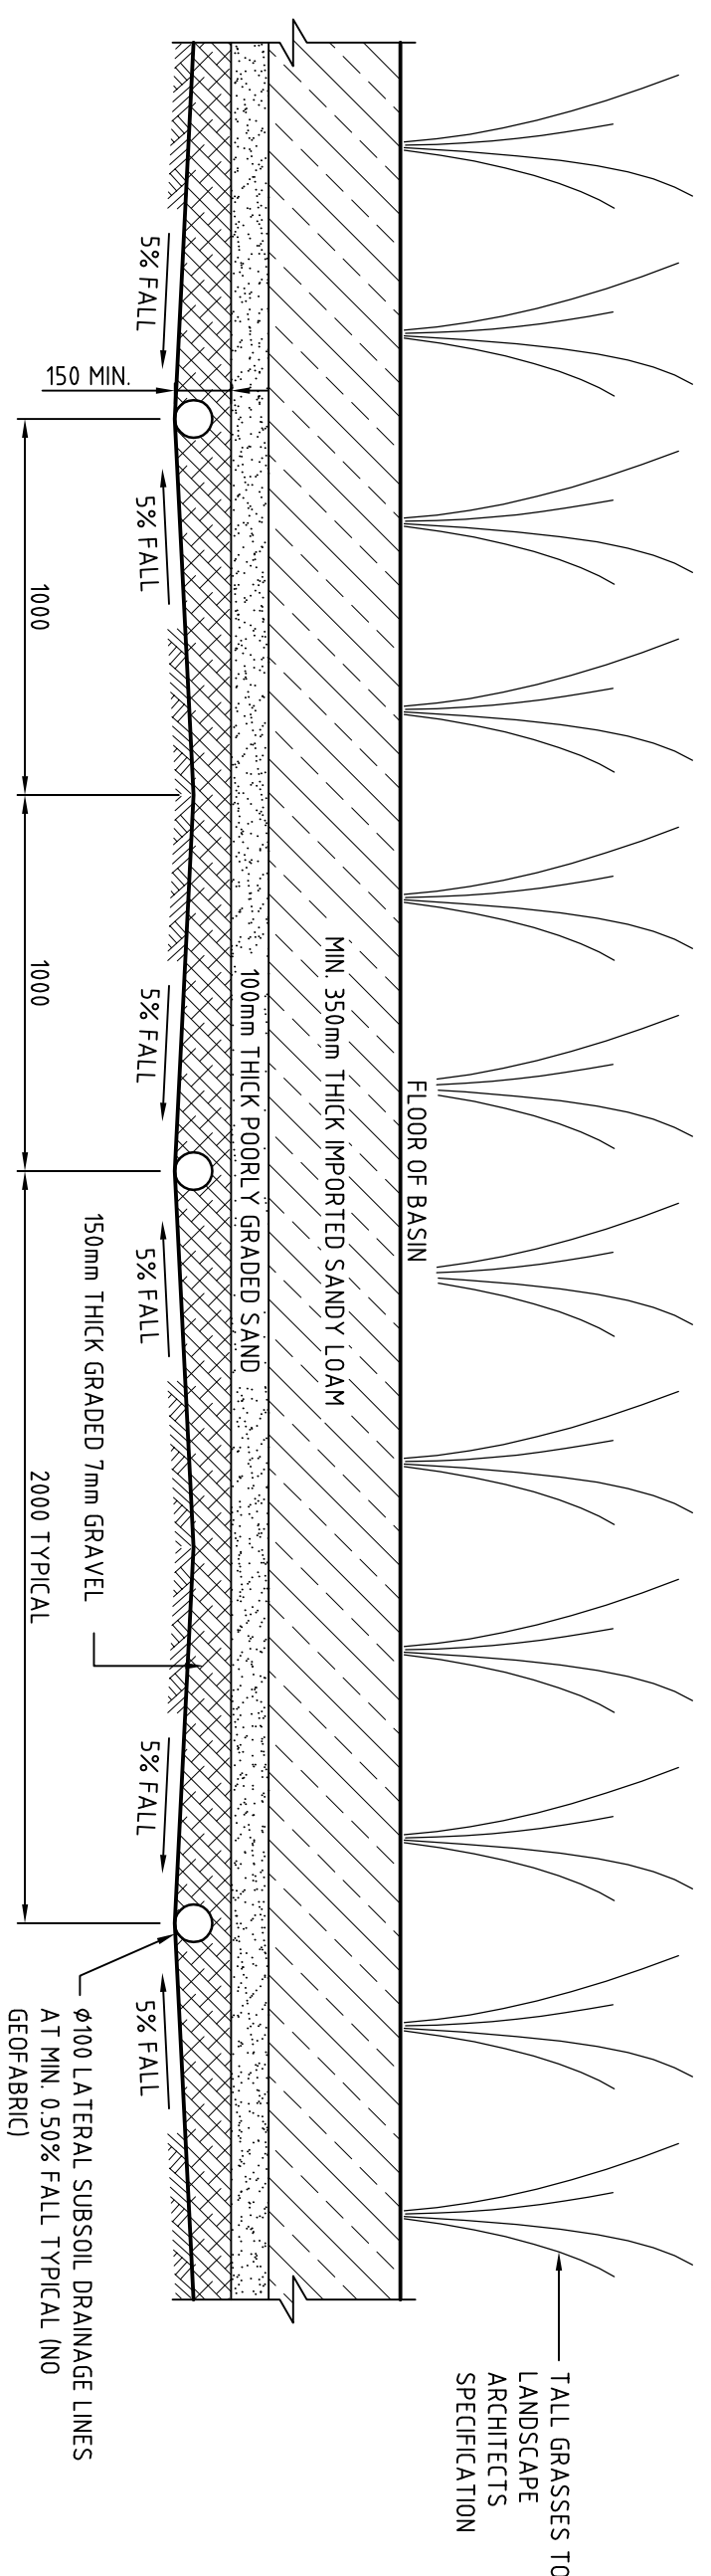
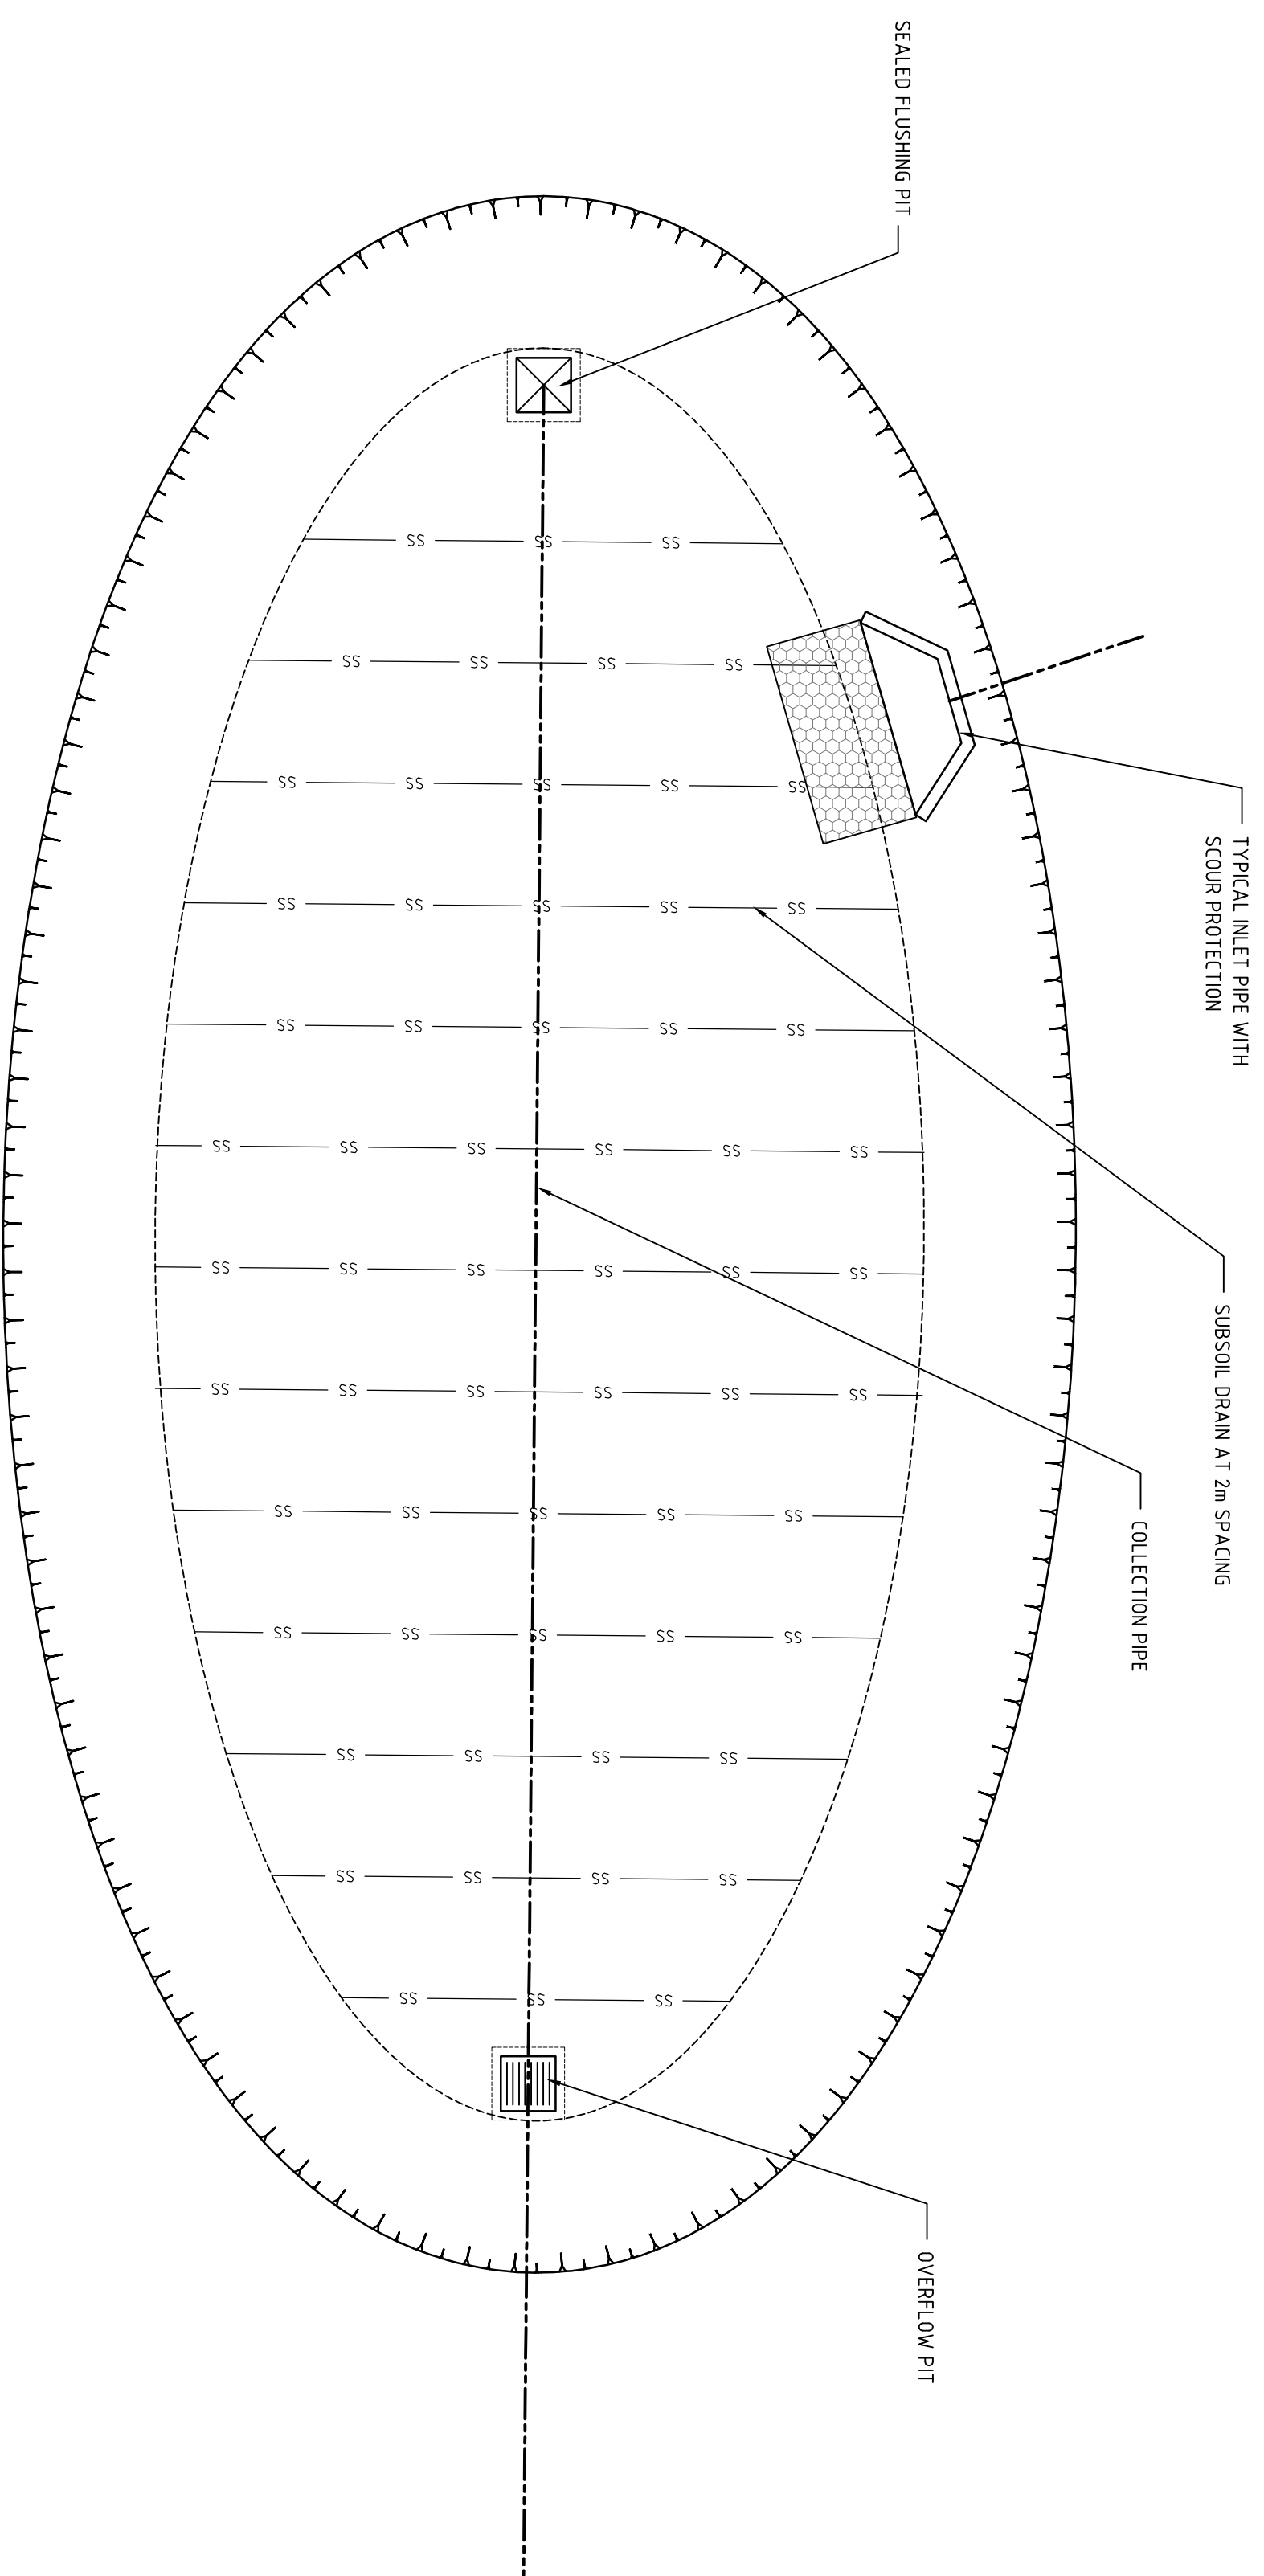


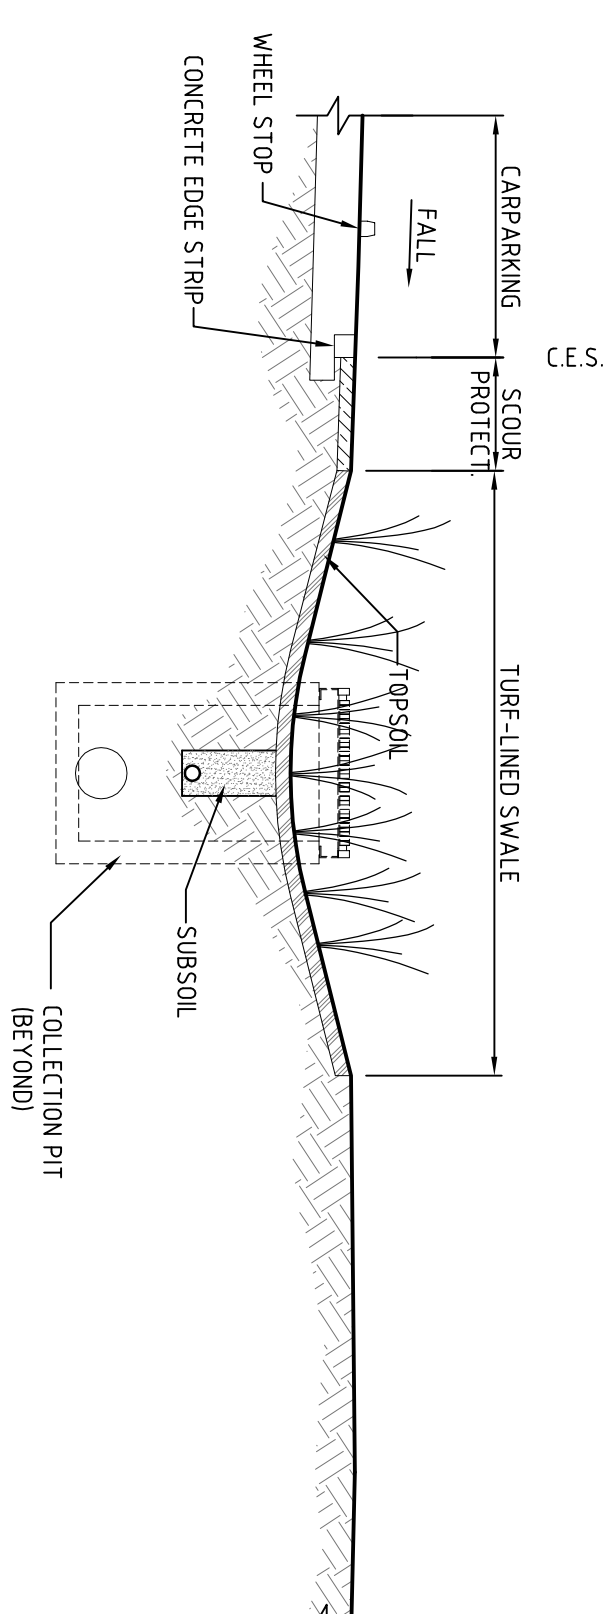

TYPICAL BIORETENTION PLAN

CCALF 4400

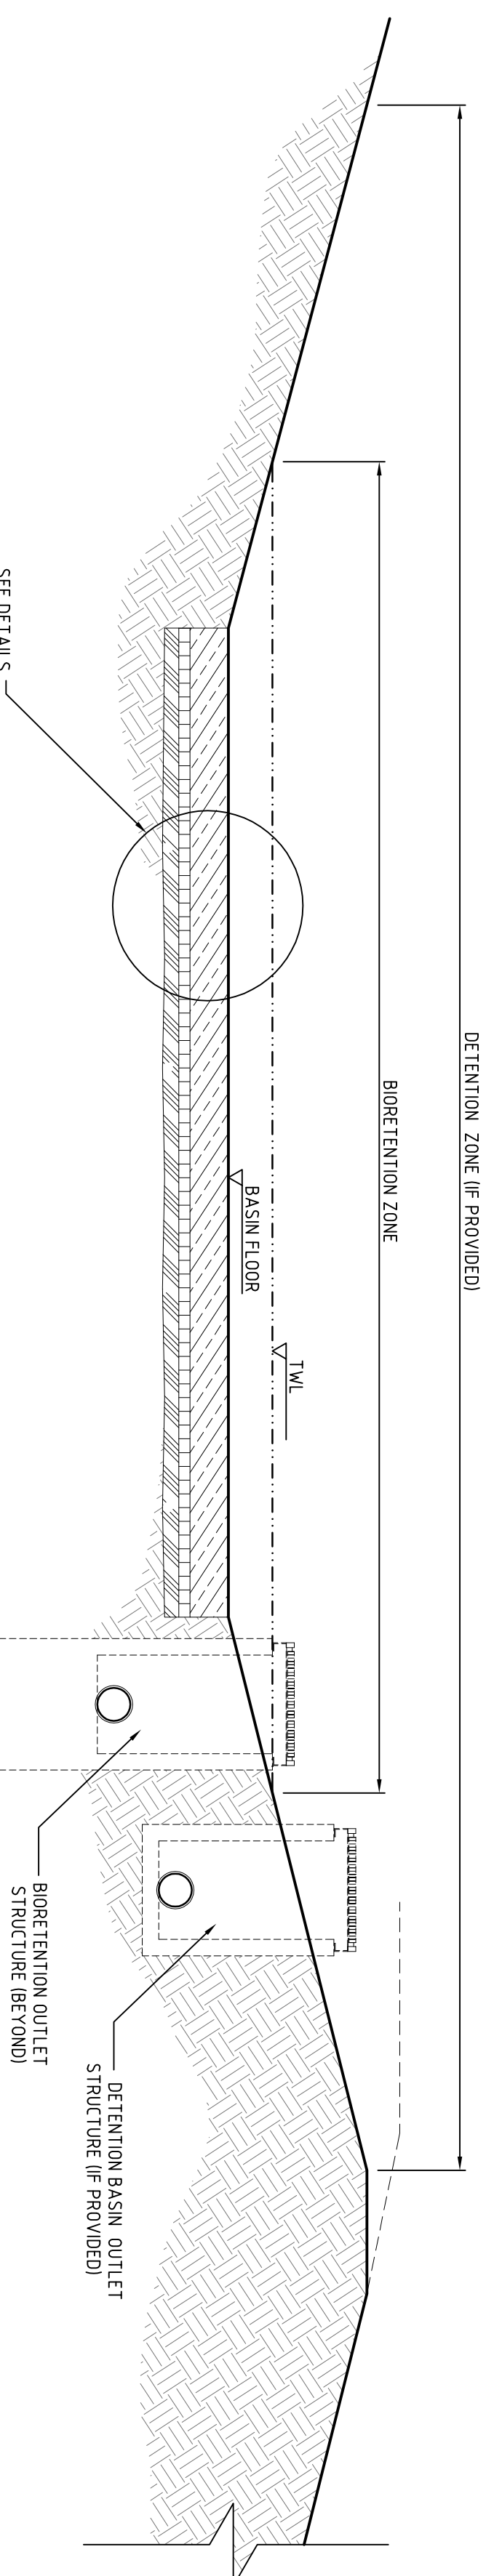

TYPICAL BIORETENTION SECTION

SCALE 1:50

TYPICAL BIO-SWALE SECTION

SCALE 1:50

[illegible]