



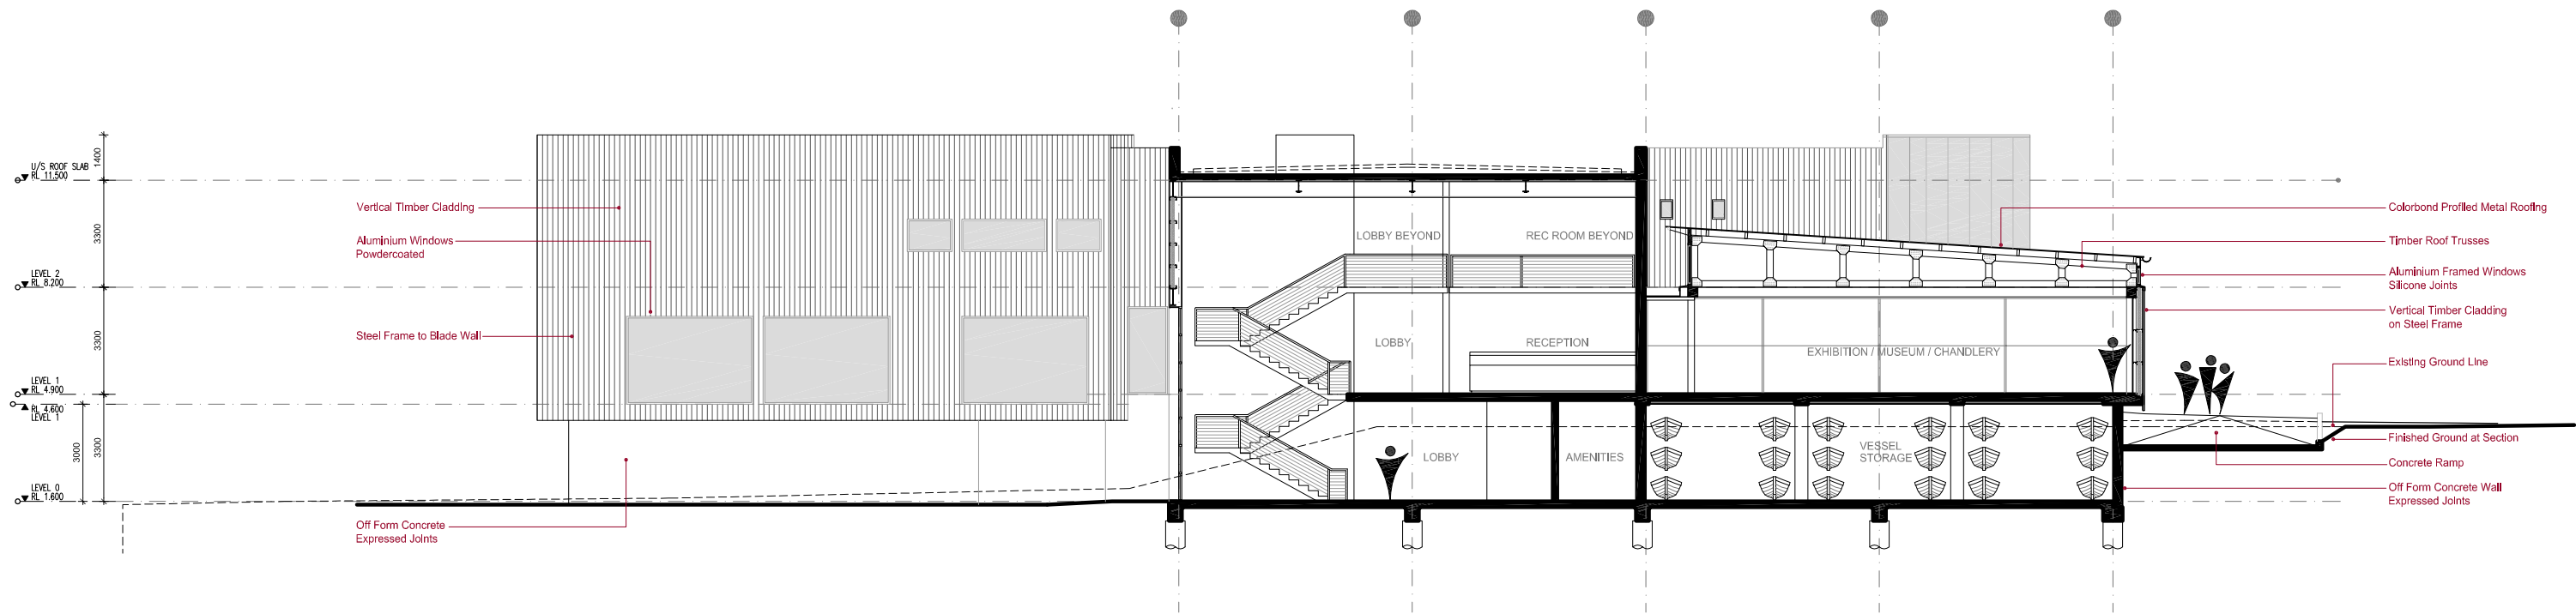

SECTION FF

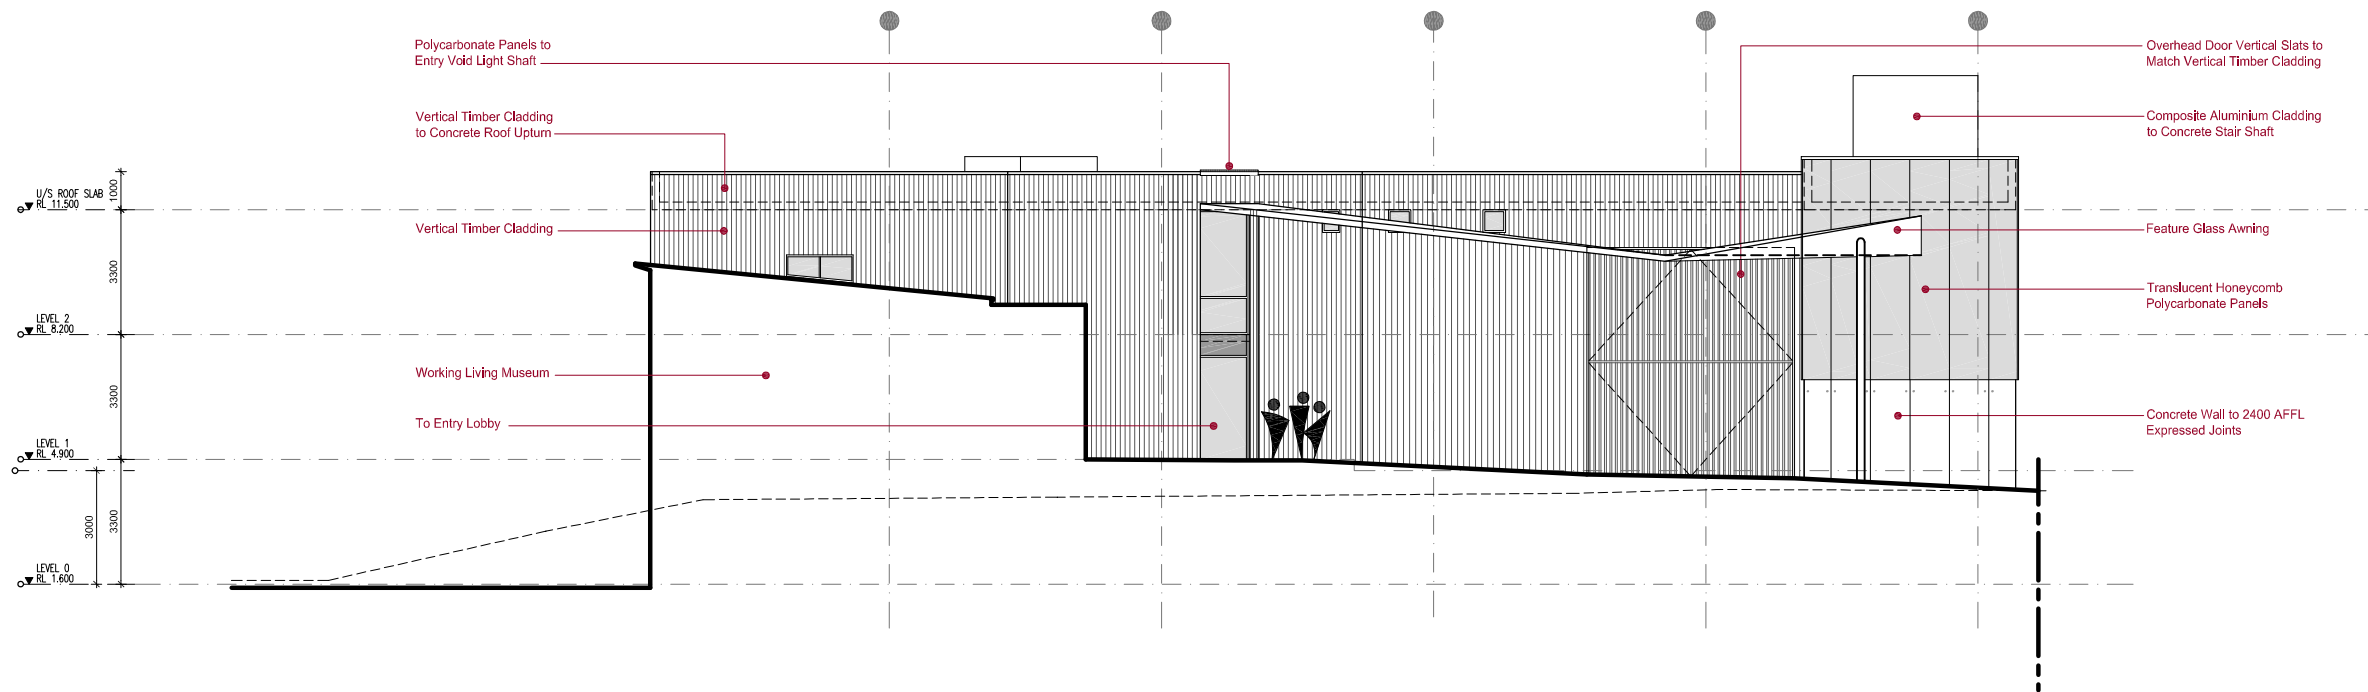

SECTION GG

SYDNEY HERITAGE FLEET BASE - Environmental Assessment

BANK STREET - PYRMONT - LOT 19 and LOT 20 - D.P.803159

© CRAWFORD ARCHITECTS PTY LIMITED 2010 Suite 100, Jones Bay Wharf, Pittwater Road, Pyrmont NSW 2009 T 02 9660 3644 F 02 9660 3622 ABN 56 120 779 106



SECTIONS - SHEET 04
SK 53 - A 2012.11.01

Scale 1:100 @ A1

Date Nov 2012



Project No 0811