


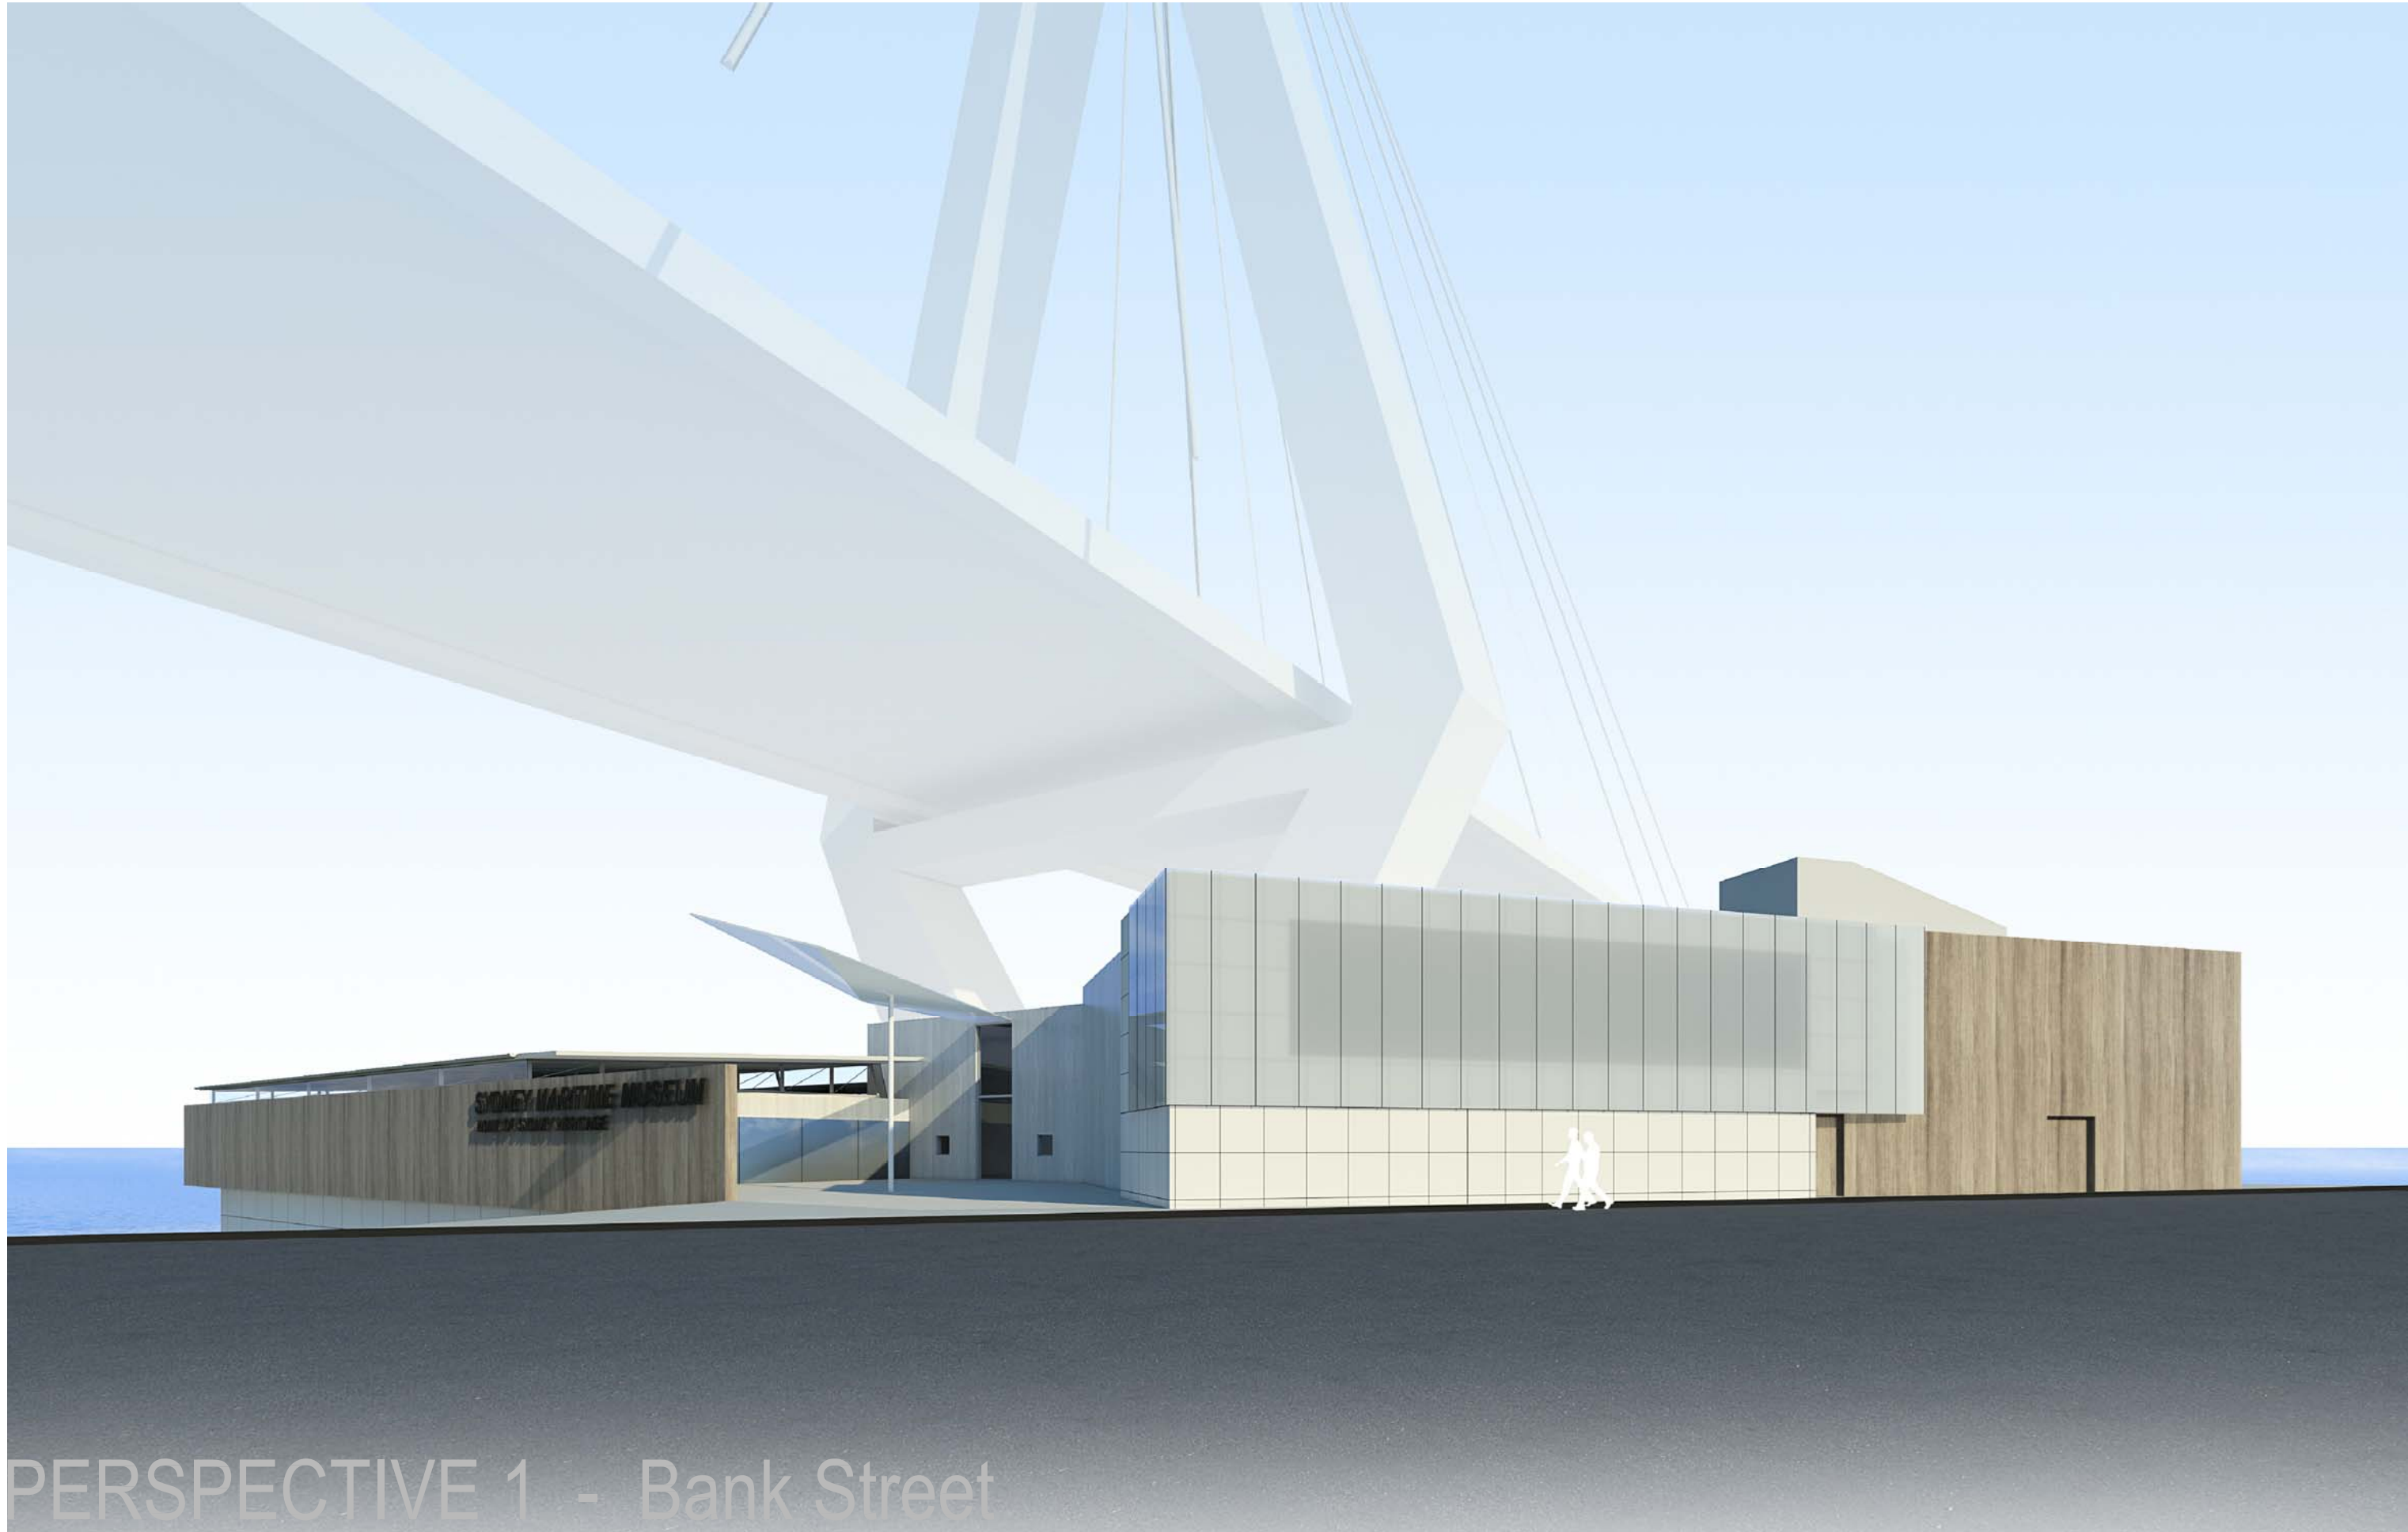

SYDNEY HERITAGE FLEET BASE - Environmental Assessment

BANK STREET - PYRMONT - LOT 19 and LOT 20 - D.P.803159  
© CRAWFORD ARCHITECTS PTY LIMITED 2010 Suite 100, Jones Bay Wharf, Pirrama Road, Pyrmont NSW 2009 T 02 9660 3644 F 02 9660 3622 ABN 56 120 779 106



IMAGE 1  
SK20 - A  
2012.11.01  
Scale 1:200 @ A1



Project No 0811