


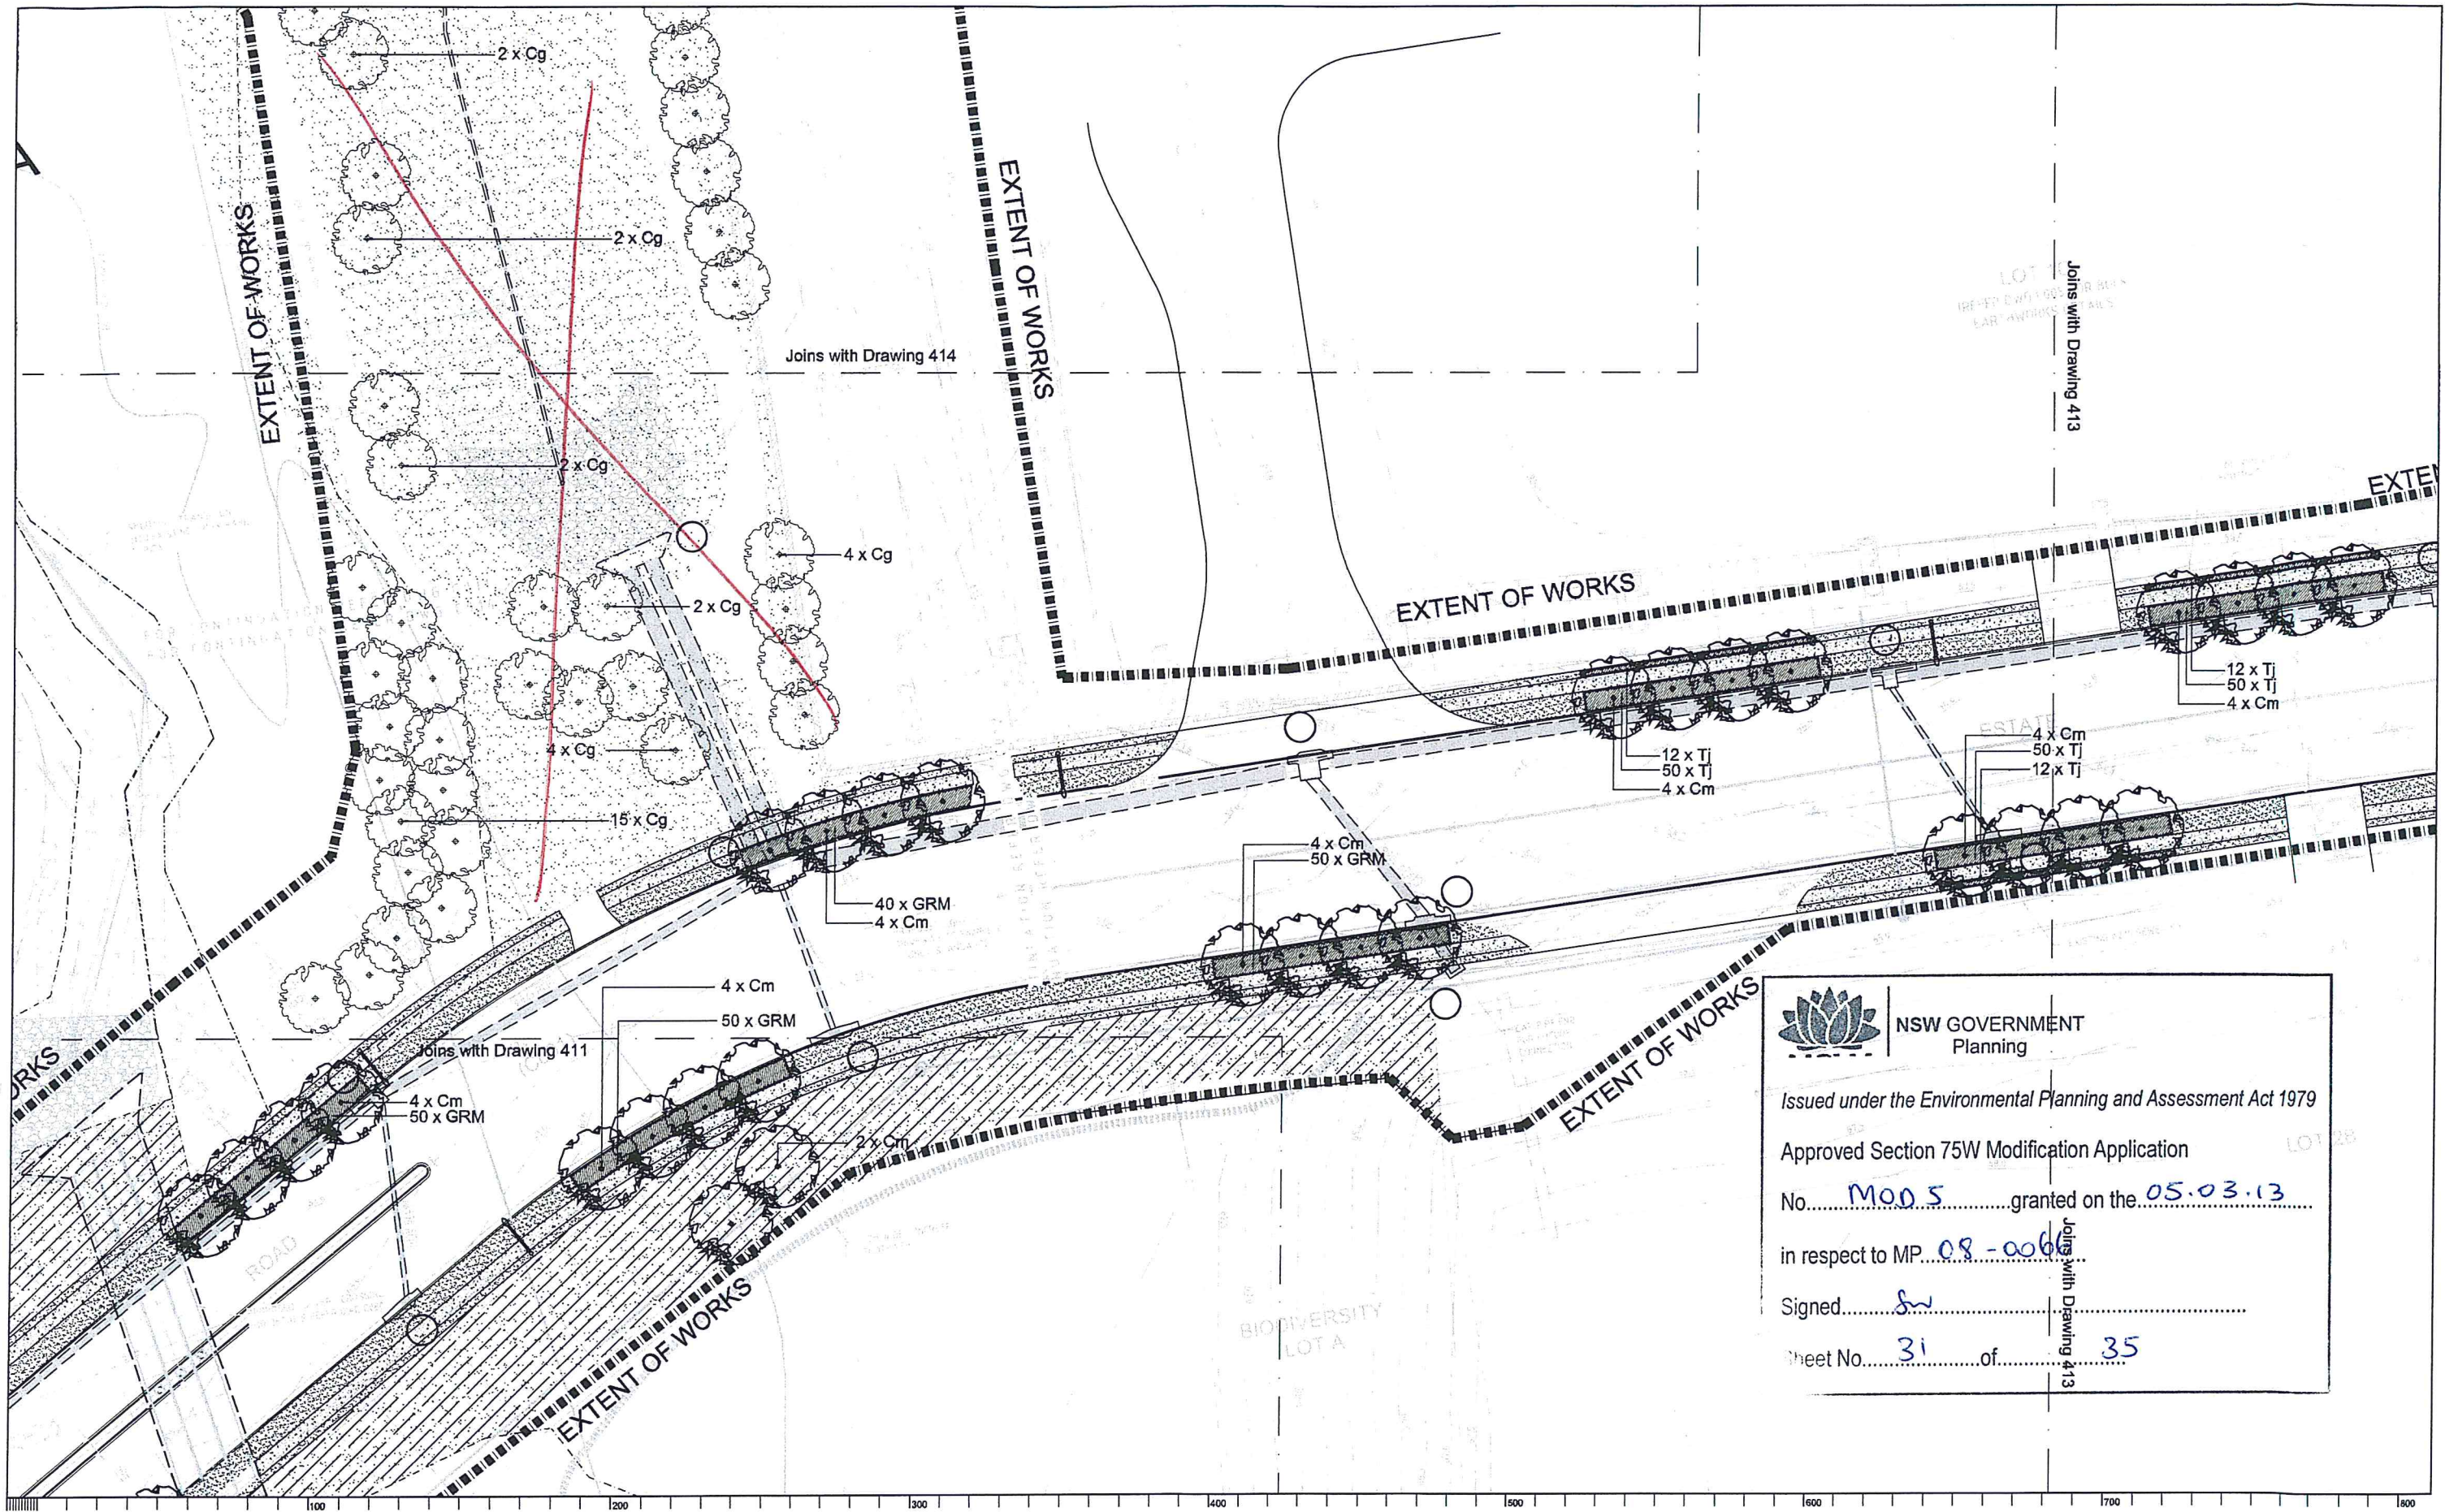

NSW GOVERNMENT
Planning

Issued under the Environmental Planning and Assessment Act 1979

Approved Section 75W Modification Application

No. MOD 5 granted on the 05.03.13

in respect to MP 08-006

Signed SW

Sheet No. 31 of 35

© 2012 Site Image (NSW) Pty Ltd. All rights reserved. This drawing is copyright and shall not be reproduced or copied in any form or by any means (graphic, electronic or mechanical) including photocopying, without the written permission of Site Image (NSW) Pty Ltd. Any license, expressed or implied, to use this document for any purpose shall be void in the event of the written agreement between Site Image (NSW) Pty Ltd and the instructing party.

The contractor shall check and verify all work on site (including work by others) before commencing the landscape installation. Any discrepancies are to be reported to the Project Manager or Landscape Architect prior to commencing work. Do not scale this drawing. Any required dimensions not shown shall be referred to the Landscape Architect for confirmation.


Issue	Revision Description	Drawn	Check	Date
D	Revised road embankment planting	PH	TC	09.10.2012
C	Amendment to Revised Civil Layout	PH	TC	05.10.2012
B	Issue for S75W	PH	TC	22.08.2012
A	Preliminary	PH	TC	18.04.2012

LEGEND

- Proposed Canopy Tree
Corymbia maculata
- Proposed Screen Tree
Casuarina glauca
- Proposed Groundcover
Refer to Plant Schedule

- Proposed Turf
- By Roll
- Proposed Turf
- By Seed

Key Plan

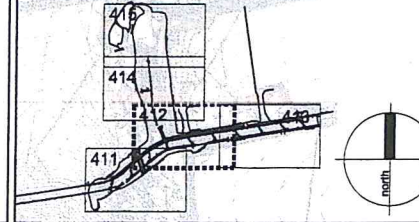

SITE IMAGE



Client:
GOODMAN


Project:
OAKDALE STAGE 2A
Road Verges, Culvert &
Bio-retention Basin

Drawing Name:
Landscape Planting Plan

S75W MOD.5

Scale: 1:250 @ A1

Job Number: **SS11-2419** Drawing Number: **412** Issue: **D**

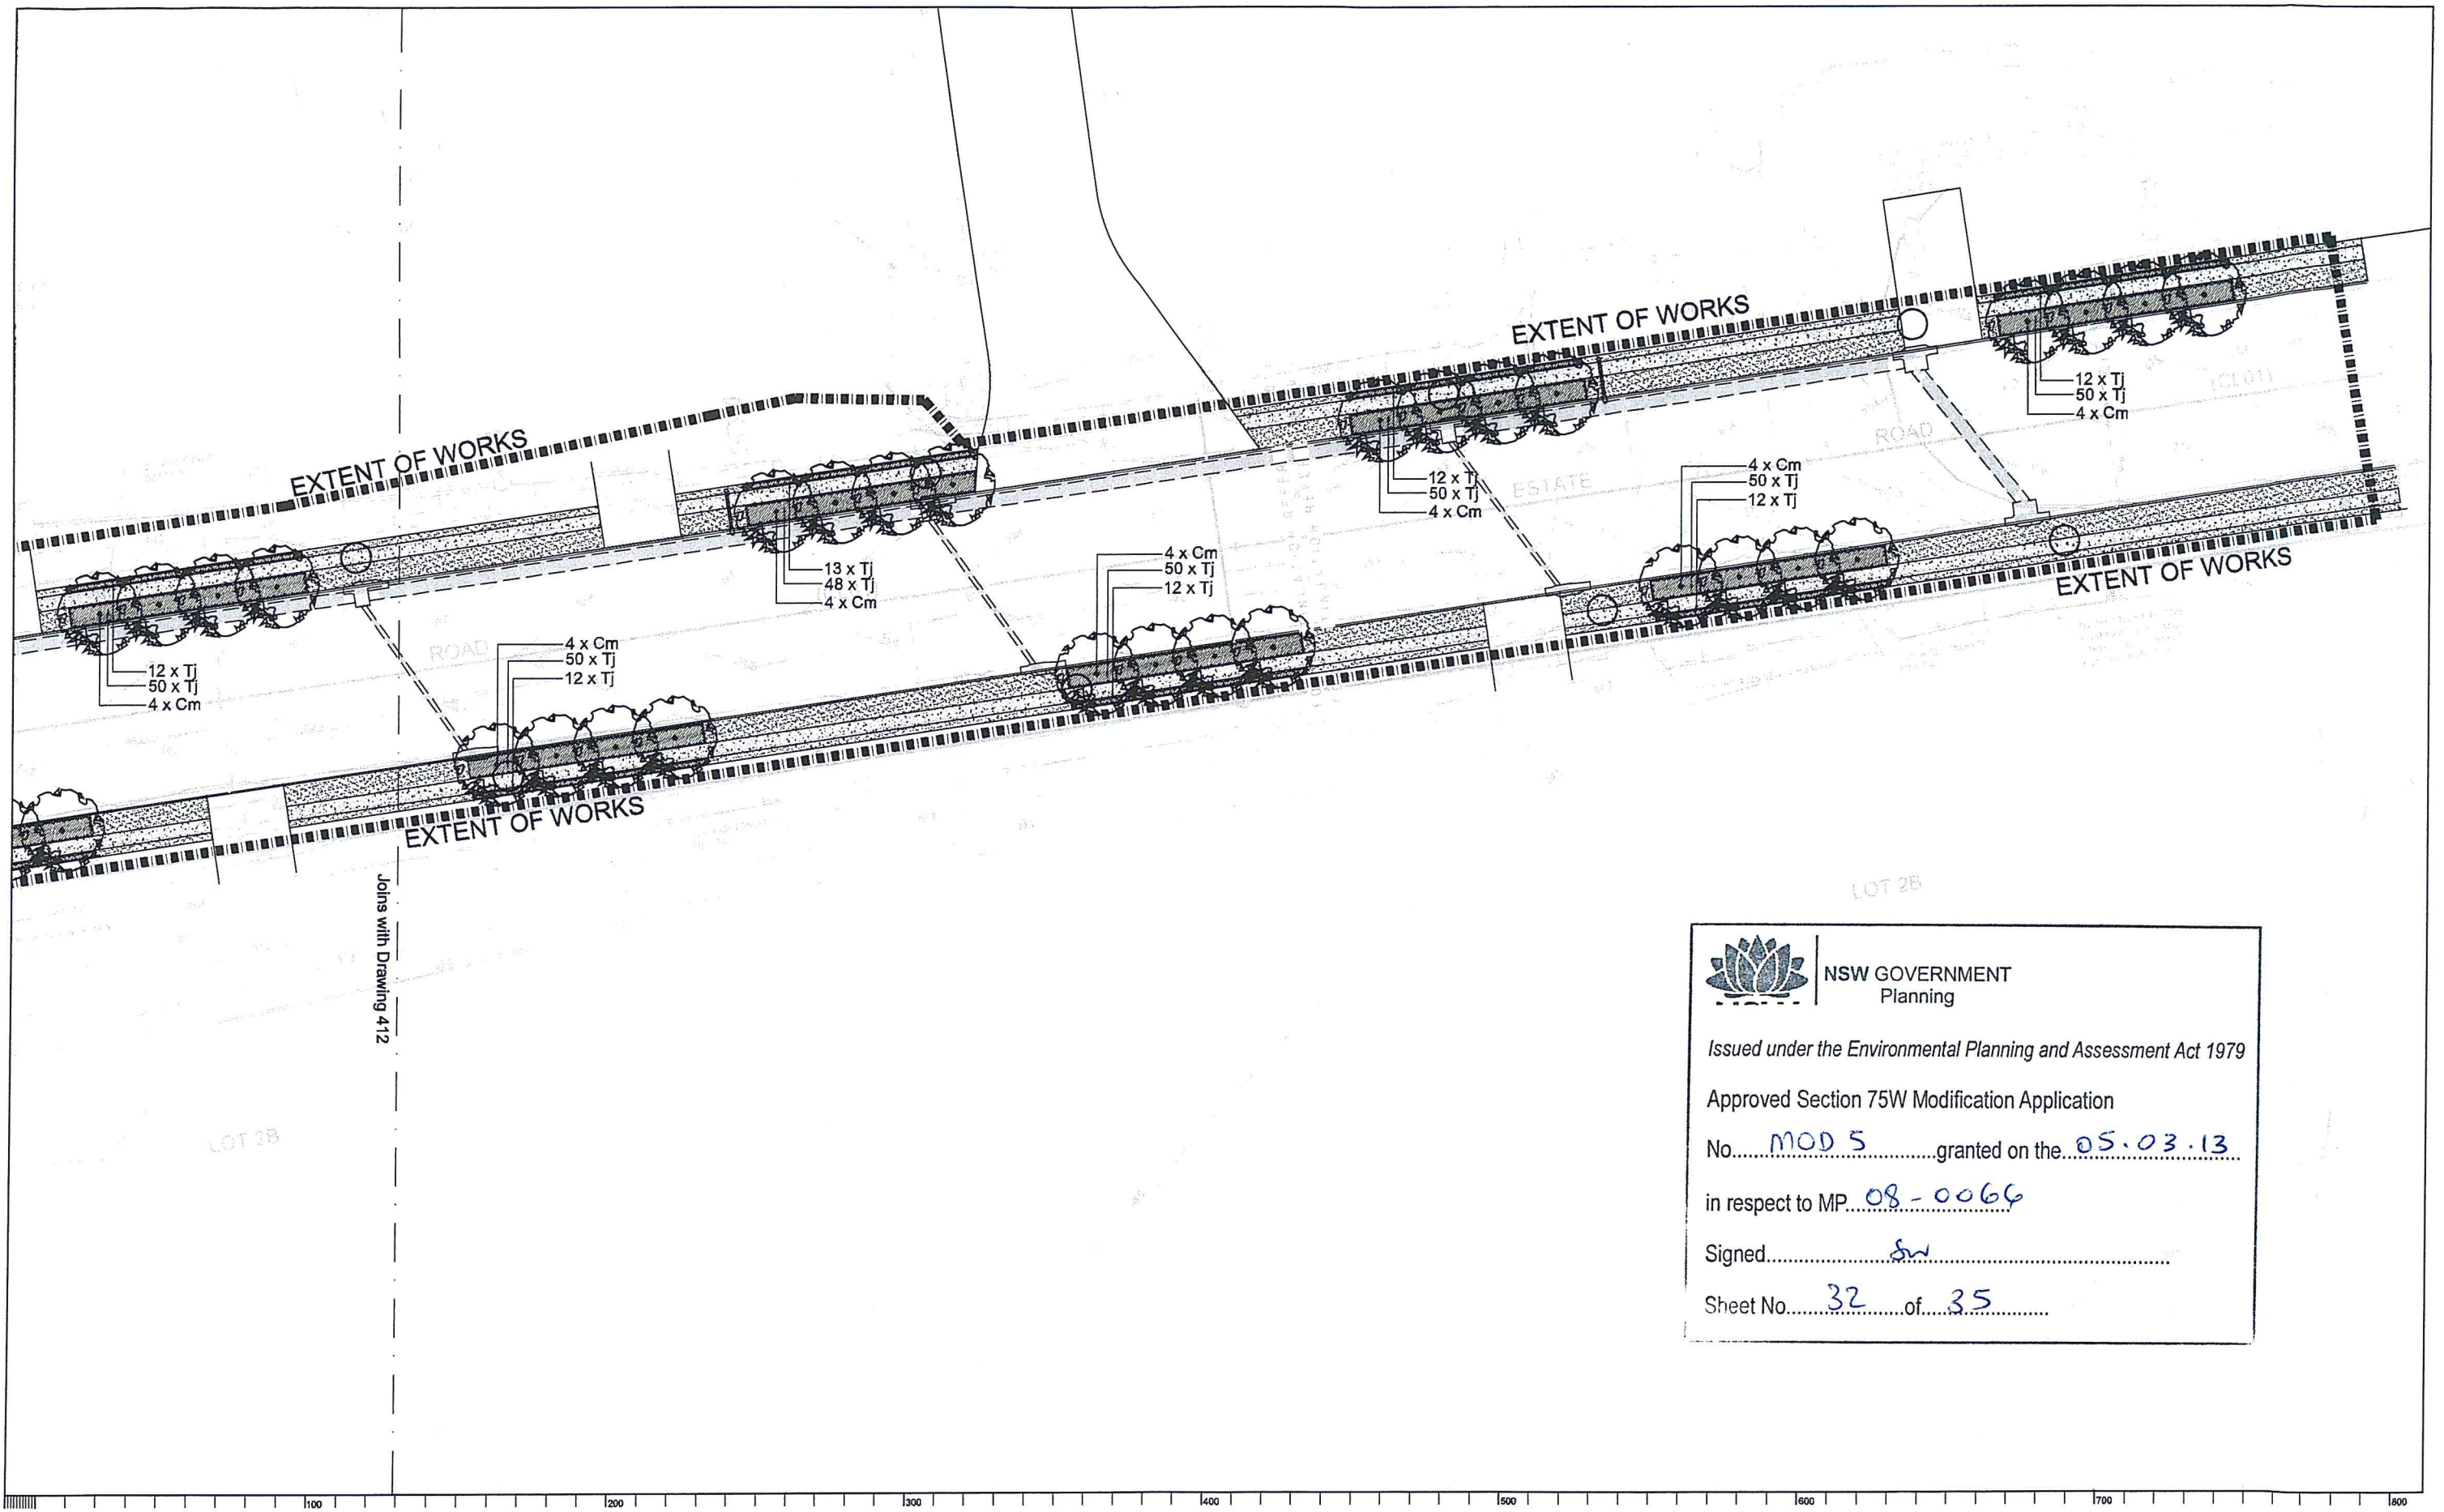

NSW GOVERNMENT
Planning

Issued under the Environmental Planning and Assessment Act 1979

Approved Section 75W Modification Application

No. MOD 5 granted on the 05.03.13

in respect to MP 08-0066

Signed SW

Sheet No. 32 of 35

© 2012 Site Image (NSW) Pty Ltd. All rights reserved. This drawing is copyright and shall not be reproduced or copied in any form or by any means (graphic, electronic or mechanical including photocopy) without the written permission of Site Image (NSW) Pty Ltd. Any license, expressed or implied, to use this document for any purpose other than that for which it is issued is hereby denied.

The contractor shall check and verify all work on site (including work by others) before commencing the landscape installation. Any discrepancies are to be reported to the Project Manager or Landscape Architect prior to commencing work. Do not scale this drawing. Any required dimensions not shown shall be referred to the Landscape Architect for confirmation.

Issue	Revision Description	Drawn	Check	Date
C	Amendments to Revised Civil Layout	PH	TC	05.10.2012
B	Issue for S75W	PH	TC	22.08.2012
A	Preliminary	PH	TC	18.04.2012

LEGEND


Proposed Canopy Tree
Corymbia maculata

 Proposed Screen Tree
Casuarina glauca

 Proposed Groundcover
Refer to Plant Schedule

Proposed Turf
- By Roll

 Proposed Turf
- By Seed

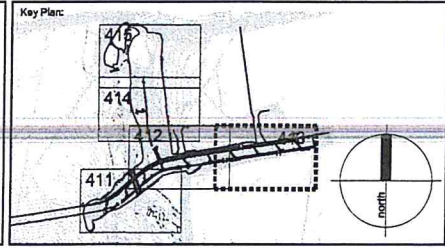

SITE IMAGE

Landscape Architect

Level 1, 5-6 Macleay Street
Surry Hills NSW 2010 Australia
Tel: (01 2) 8332 5600
Fax: (01 2) 8332 5604
www.siteimage.com.au

Site Image (NSW) Pty Ltd
ABN 44 601 252 980

Client: GOODMAN

Project: OAKDALE STAGE 2A
Road Verges, Culvert &
Bio-retention Basin

Drawing Name: Landscape Planting Plan

Sheet 3 of 5


S75W MOD.5

Scale: 1:250 @ A1

Job Number: SS11-2419

Drawing Number: 413

Issue: C

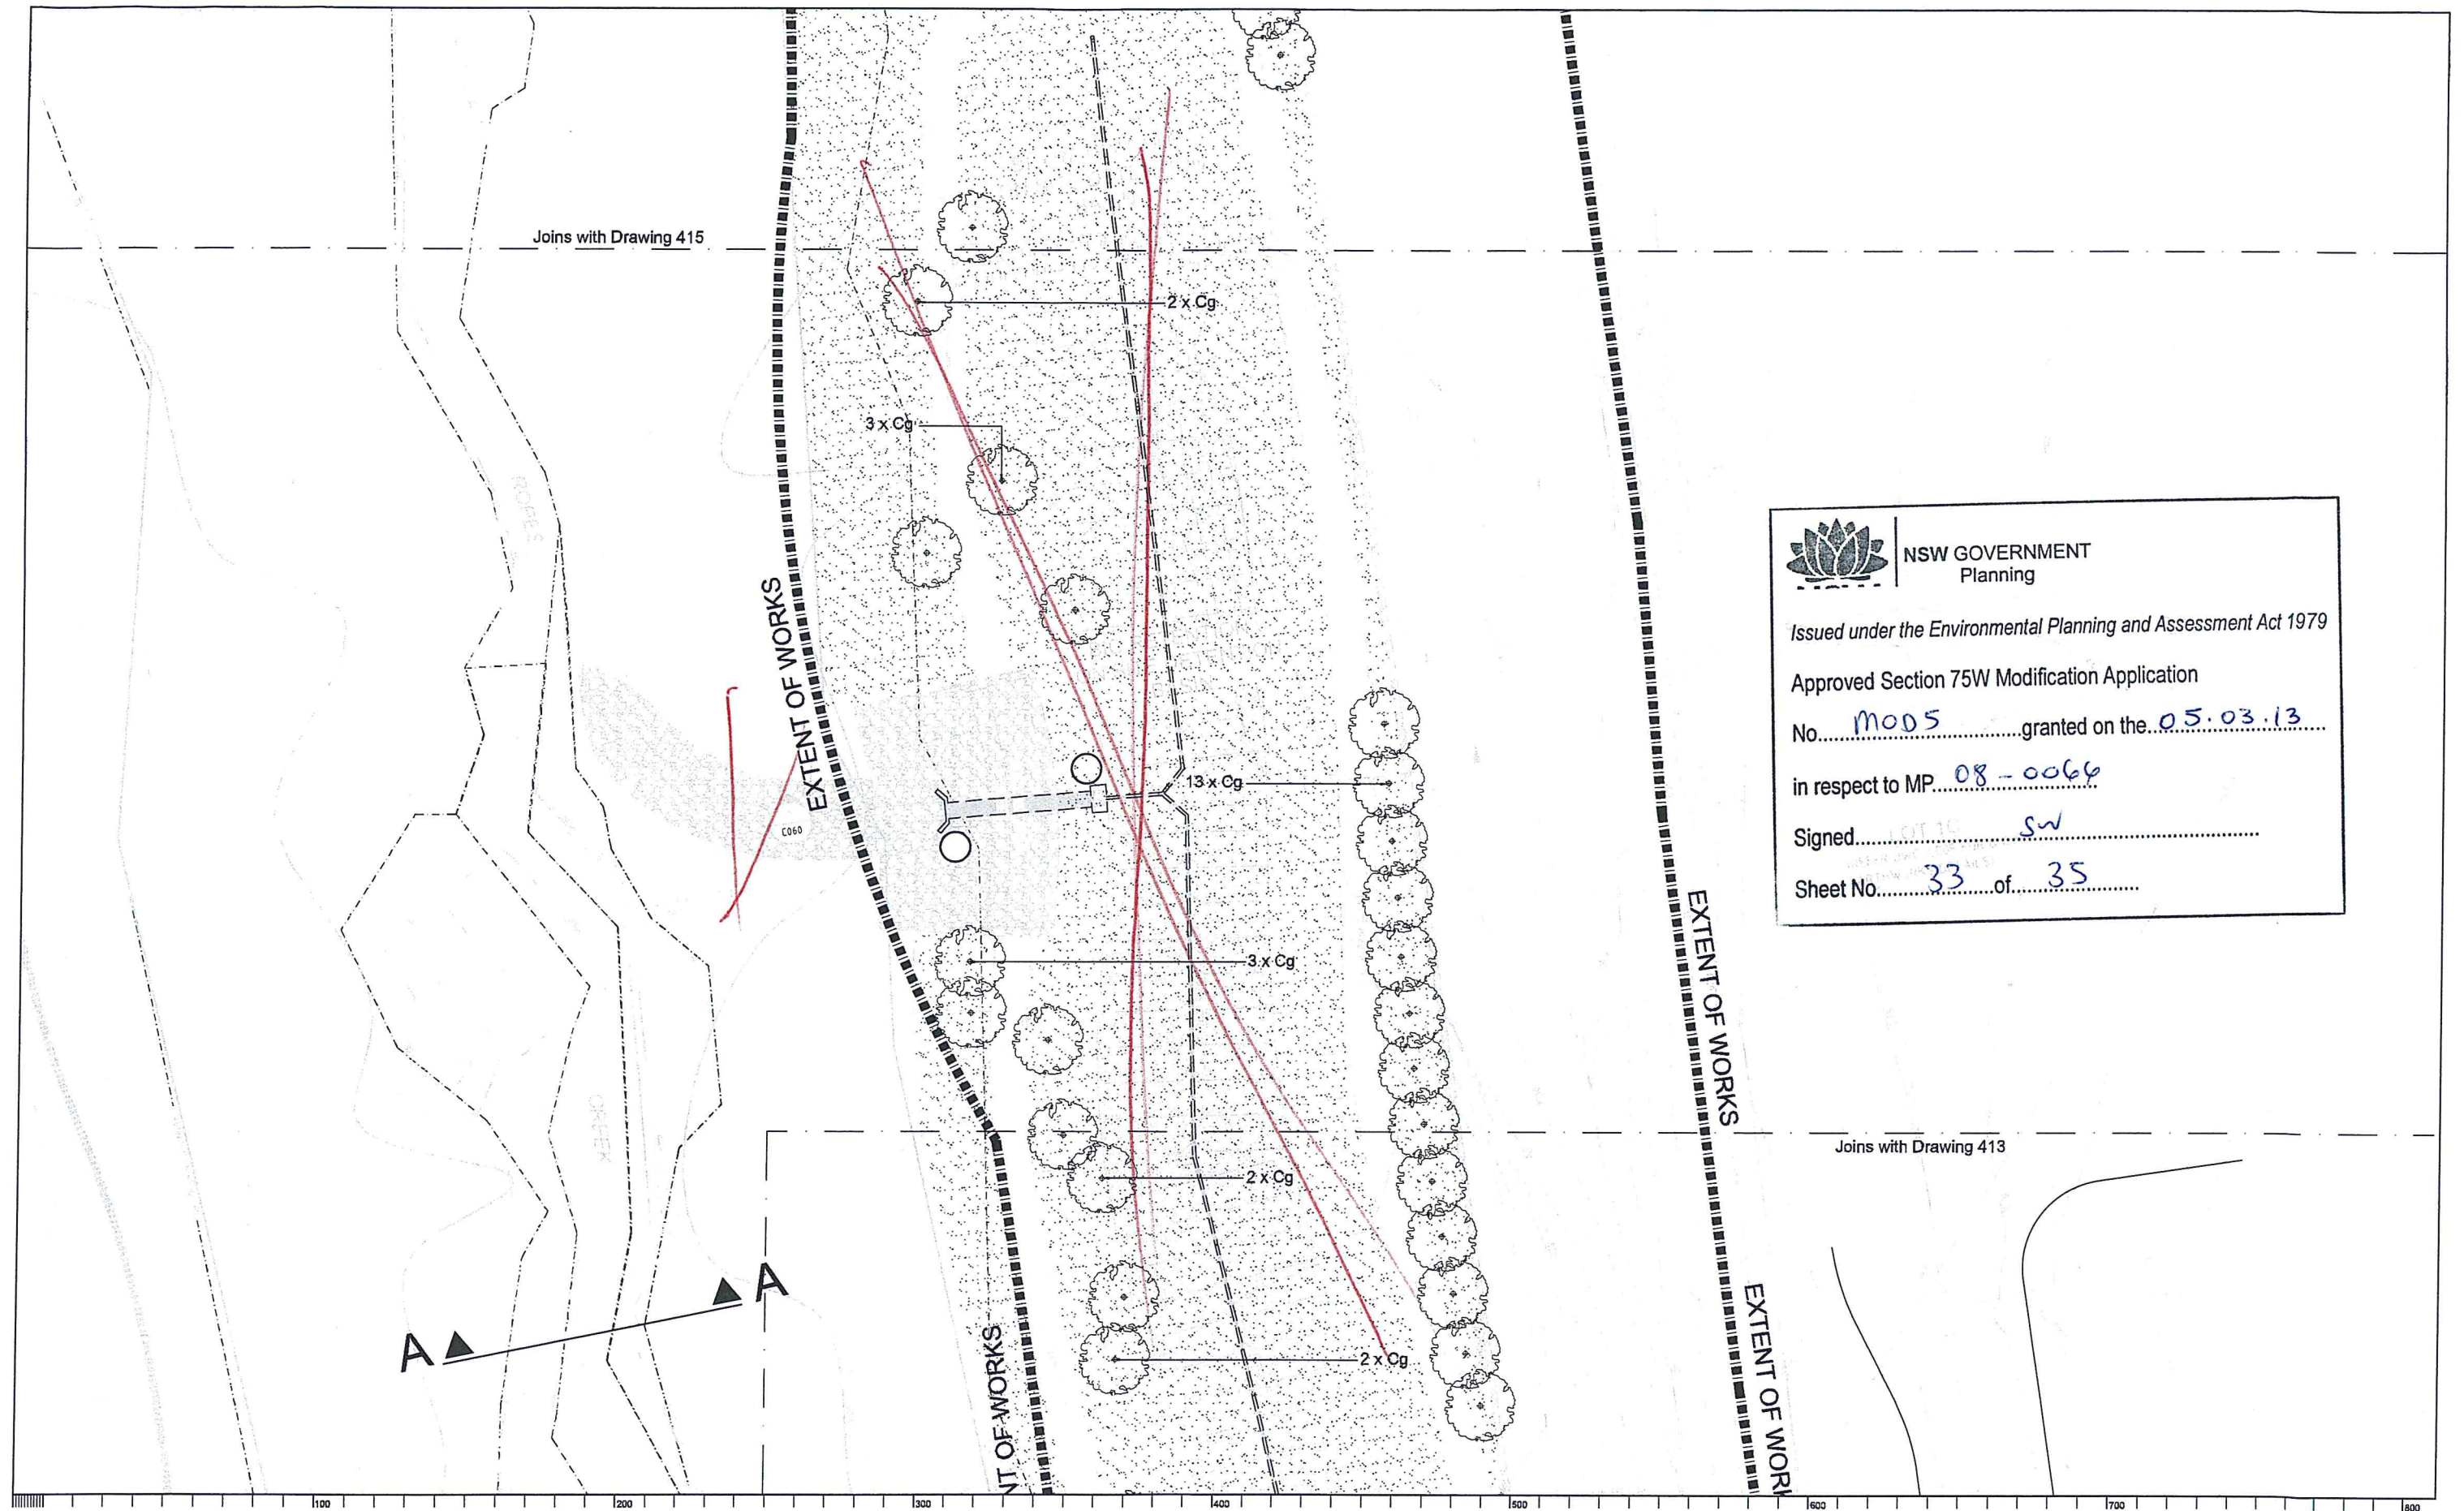

NSW GOVERNMENT
Planning

Issued under the Environmental Planning and Assessment Act 1979

Approved Section 75W Modification Application

No. MOD5 granted on the 05.03.13

in respect to MP 08-0064

Signed SW

Sheet No. 33 of 35


© 2012 Site Image (NSW) Pty Ltd ABN 44 601 282 580 as agent for Site Image NSW Partnership. All rights reserved. This drawing is copyright and shall not be reproduced or copied in any form or by any means (graphic, electronic or mechanical including photocopy) without the written permission of Site Image (NSW) Pty Ltd. Any license, expressed or implied, to use this document for any purpose what so ever is restricted to the terms of the written agreement between Site Image (NSW) Pty Ltd and the instructing party.

The contractor shall check and verify all work on site (including work by others) before commencing the landscape installation. Any discrepancies are to be reported to the Project Manager or Landscape Architect prior to commencing work. Do not scale the drawing. Any required dimensions not shown shall be referred to the Landscape Architect for confirmation.

Issue	Revision Description	Drawn	Check	Date
C	Amendments to Revised Civil Layout	PH	TC	05.10.2012
B	Issue for S75W	PH	TC	22.06.2012
A	Preliminary	PH	TC	18.04.2012

LEGEND

- Proposed Canopy Tree
Corymbia maculata
- Proposed Screen Tree
Casuarina glauca
- Proposed Groundcover
Refer to Plant Schedule
- Proposed Turf - By Roll
- Proposed Turf - By Seed

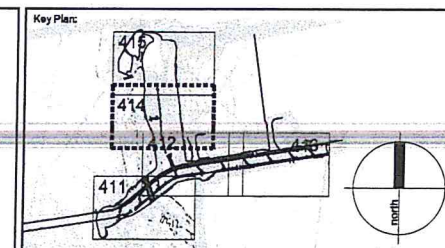

SITE IMAGE

Landscape Architects

Level 1, 5-5 Baptist Street
Surry Hills NSW 2010 Australia
Tel: (61 2) 8332 6600
Fax: (61 2) 8332 6604
www.siteimage.com.au

Site Image (NSW) Pty Ltd
ABN 44 601 282 580

Client: GOODMAN

Project: OAKDALE STAGE 2A
Road Verges, Culvert &
Bio-retention Basin

Drawing Name: Landscape Planting Plan


Scale: 1:250 @ A1

Job Number: SS11-2419

Drawing Number: 414

Issue: C

Sheet 4 of 5

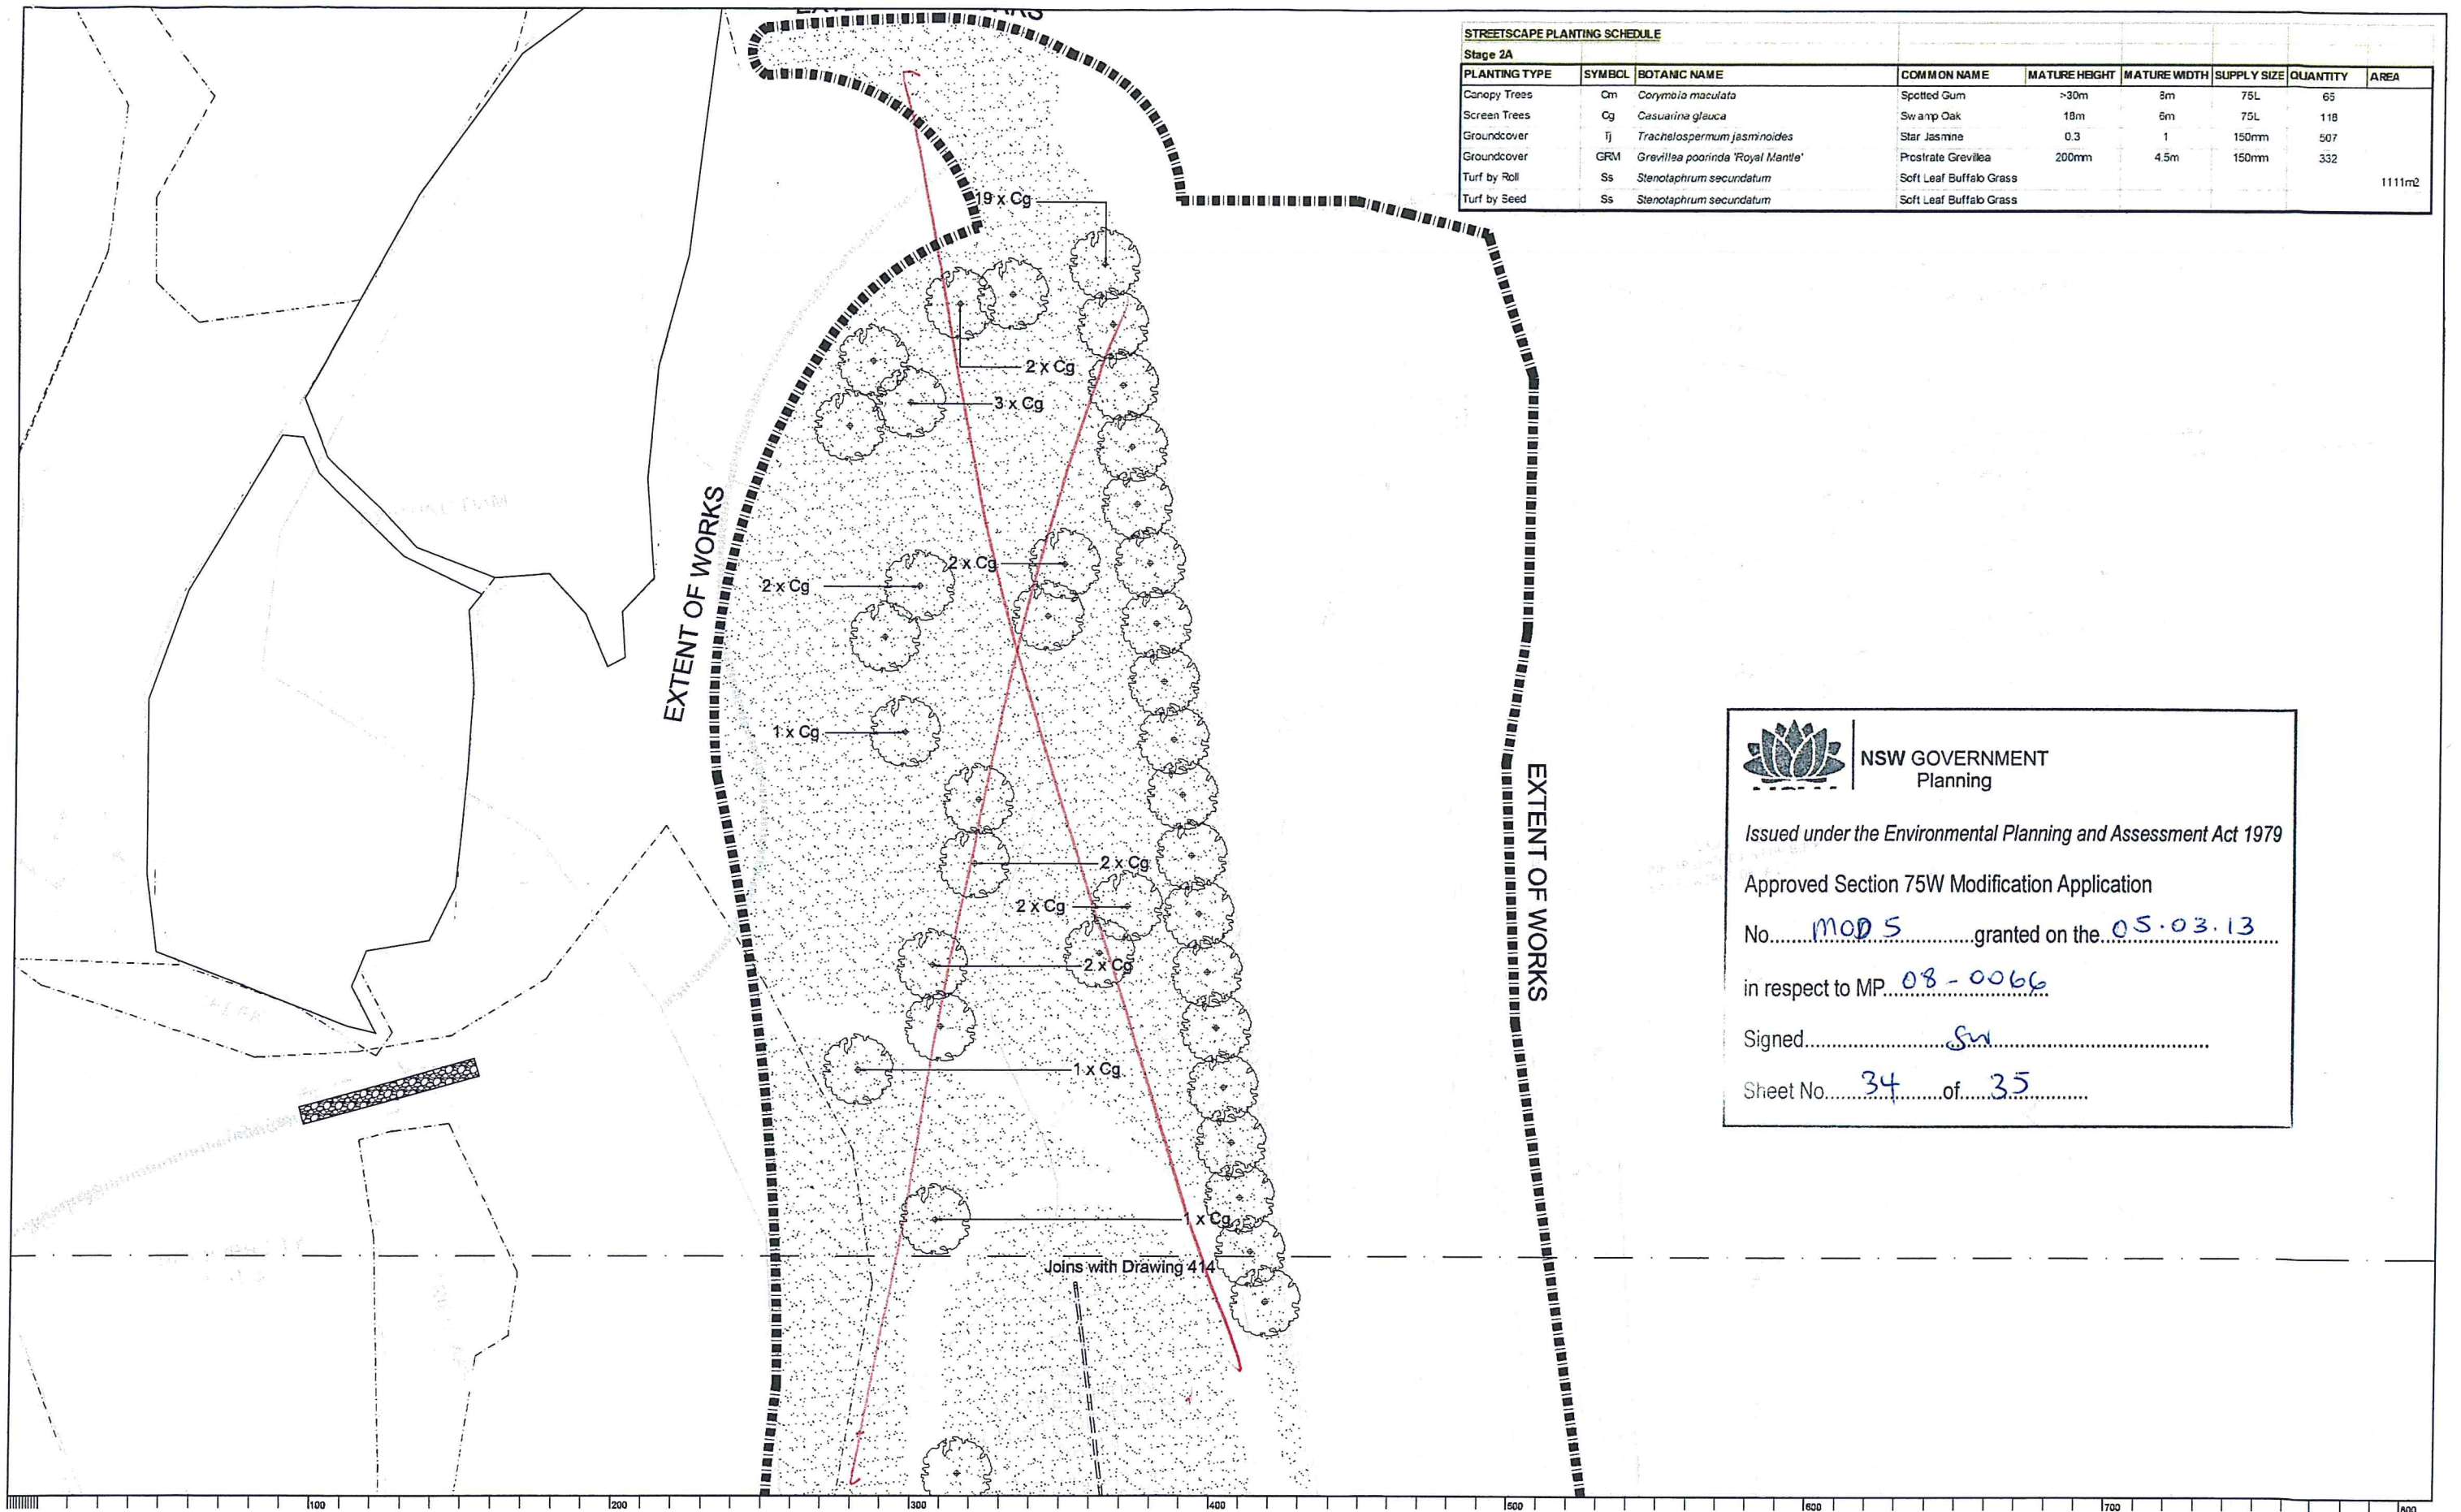

STREETSCAPE PLANTING SCHEDULE								
Stage 2A								
PLANTING TYPE	SYMBOL	BOTANIC NAME	COMMON NAME	MATURE HEIGHT	MATURE WIDTH	SUPPLY SIZE	QUANTITY	AREA
Canopy Trees	Cm	<i>Corymbia maculata</i>	Spotted Gum	>30m	8m	75L	65	
Screen Trees	Cg	<i>Casuarina glauca</i>	Swamp Oak	18m	6m	75L	118	
Groundcover	Tj	<i>Trachelospermum jasminoides</i>	Star Jasmine	0.3	1	150mm	507	
Groundcover	GRM	<i>Grevillea parrinda 'Royal Mantle'</i>	Prostrate Grevillea	200mm	4.5m	150mm	332	
Turf by Roll	Ss	<i>Stenotaphrum secundatum</i>	Soft Leaf Buffalo Grass					1111m ²
Turf by Seed	Ss	<i>Stenotaphrum secundatum</i>	Soft Leaf Buffalo Grass					



NSW GOVERNMENT
Planning

Issued under the Environmental Planning and Assessment Act 1979

Approved Section 75W Modification Application

No. MOD 5 granted on the 05.03.13

in respect to MP 08-0066

Signed SW

Sheet No. 34 of 35

© 2012 Site Image (NSW) Pty Ltd. ABN 44 801 282 380 as agent for Site Image NSW Partnership. All rights reserved. This drawing is copyright and shall not be reproduced or copied in any form or by any means (graphic, electronic or mechanical including photocopy) without the written permission of Site Image (NSW) Pty Ltd. Any license, expressed or implied, to use this document for any purpose what so ever is restricted to the terms of the written agreement between Site Image (NSW) Pty Ltd and the instructing party.


The contractor shall check and verify all work on site (including work by others) before commencing the landscape installation. Any discrepancies are to be reported to the Project Manager or Landscape Architect prior to commencing work. Do not scale this drawing. Any required dimensions not shown shall be referred to the Landscape Architect for confirmation.

Issue	Revision Description	Drawn	Check	Date
C	Amendments to Revised Civil Layout	PH	TC	06.10.2012
B	Issue for S75W	PH	TC	22.08.2012
A	Preliminary	PH	TC	18.04.2012

LEGEND

- Proposed Canopy Tree
Corymbia maculata
- Proposed Screen Tree
Casuarina glauca
- Proposed Groundcover
Refer to Plant Schedule

- Proposed Turf
- By Roll
- Proposed Turf
- By Seed

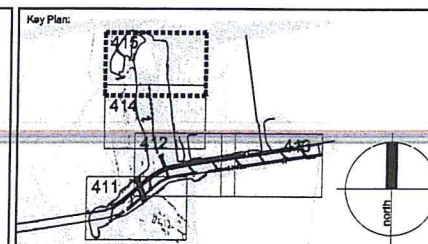

Client:
GOODMAN

Project:
**OAKDALE STAGE 2A
Road Verges, Culvert &
Bio-retention Basin**


Drawing Name:
Landscape Planting Plan

Scale:
1:250 @ A1


Job Number:
SS11-2419

Drawing Number:
415

Issue:
C

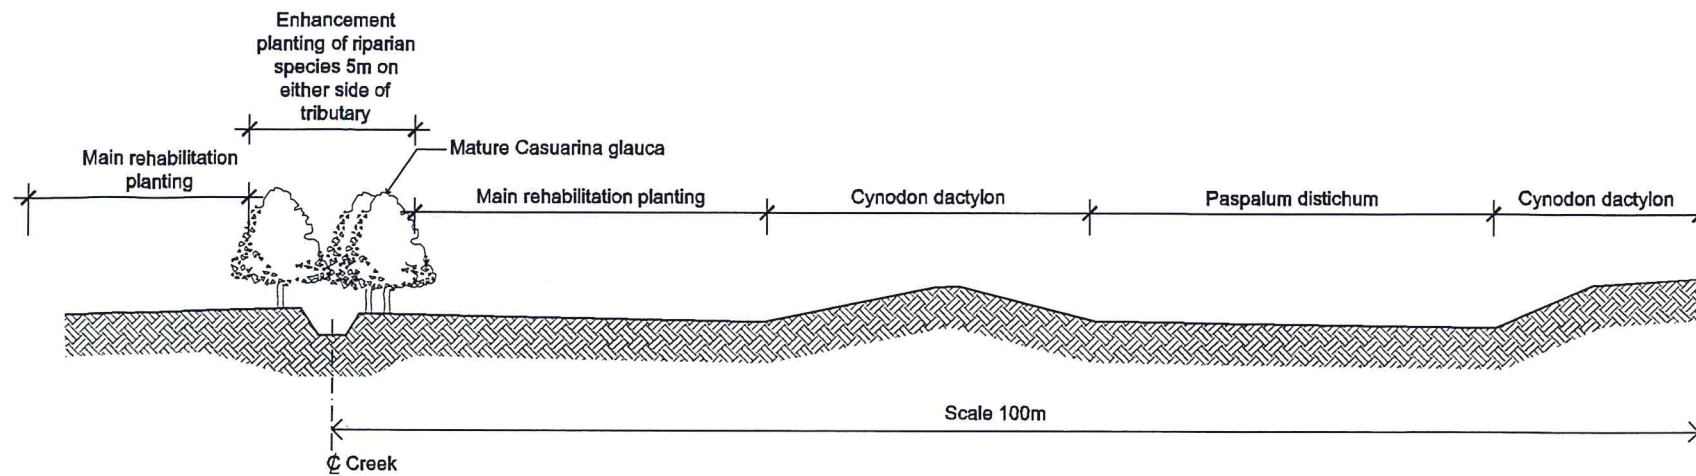


1 Section A - A
N.T.S.

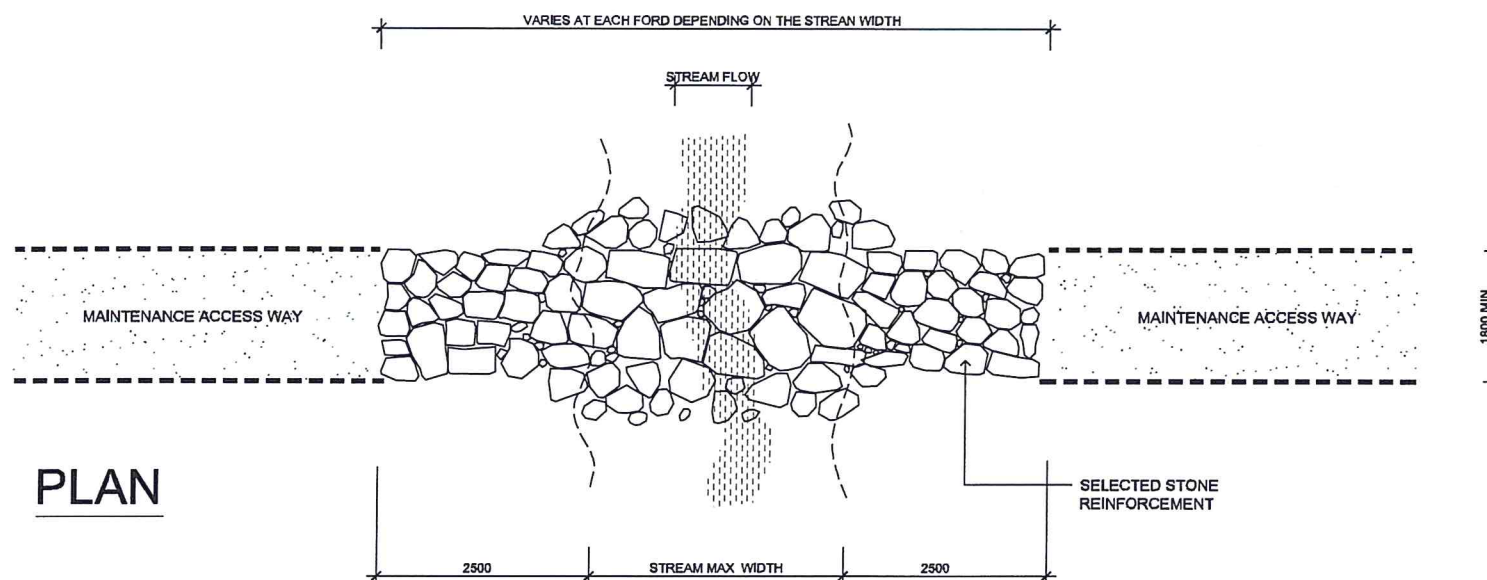

PLAN

2 Riparian Zone Stream Ford - Plan
Scale 1:50

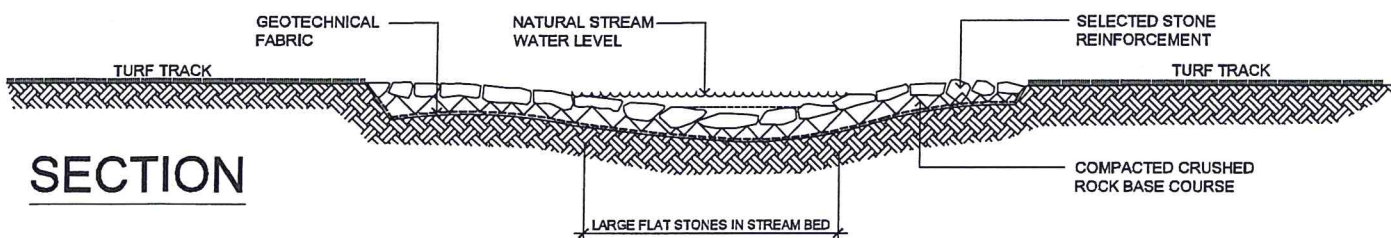

SECTION

3 Riparian Zone Stream Ford - Section
Scale 1:50

NSW GOVERNMENT
Planning

Issued under the Environmental Planning and Assessment Act 1979

Approved Section 75W Modification Application

No. MOD 5 granted on the 05.03.13

in respect to MP 08-0066

Signed SW

Sheet No. 35 of 35

© 2012 Site Image (NSW) Pty Ltd ABN 44 601 282 380 as agent for Site Image NSW Partnership. All rights reserved. This drawing is copyright and shall not be reproduced or copied in any form or by any means (graphic, electronic or mechanical including photocopy) without the written permission of Site Image (NSW) Pty Ltd. Any license, expressed or implied, to use this document for any purpose what so ever is restricted to the terms of the written agreement between Site Image (NSW) Pty Ltd and the instructing party.

The contractor shall check and verify all work on site (including work by others) before commencing the landscape installation. Any discrepancies are to be reported to the Project Manager or Landscape Architect prior to commencing work. Do not scale this drawing. Any required dimensions not shown shall be referred to the Landscape Architect for confirmation.

Issue	Revision Description	Drawn	Check	Date
D	Issue for S75W	PH	TC	08.10.2012
C	Issue for S75W	PH	TC	22.06.2012
B	Preliminary	PH	TC	12.04.2012
A	Preliminary	PH	TC	29.03.2012

LEGEND

Key Plans

SITE IMAGE

Landscape Architects

Level 1, 5-5 Bapfield Street
Surry Hills NSW 2010 Australia
Tel: (61 2) 9332 9600
Fax: (61 2) 9332 9604
www.siteimage.com.au

Site Image (NSW) Pty Ltd
ABN 44 601 282 380

Client:
GOODMAN

Project:
OAKDALE STAGE 2
OPEN SPACE

Drawing Name:
Sections & Details

S75W MOD.5

Scale: As Shown

Job Number: SS11-2419

Drawing Number: 501

Issue: D