




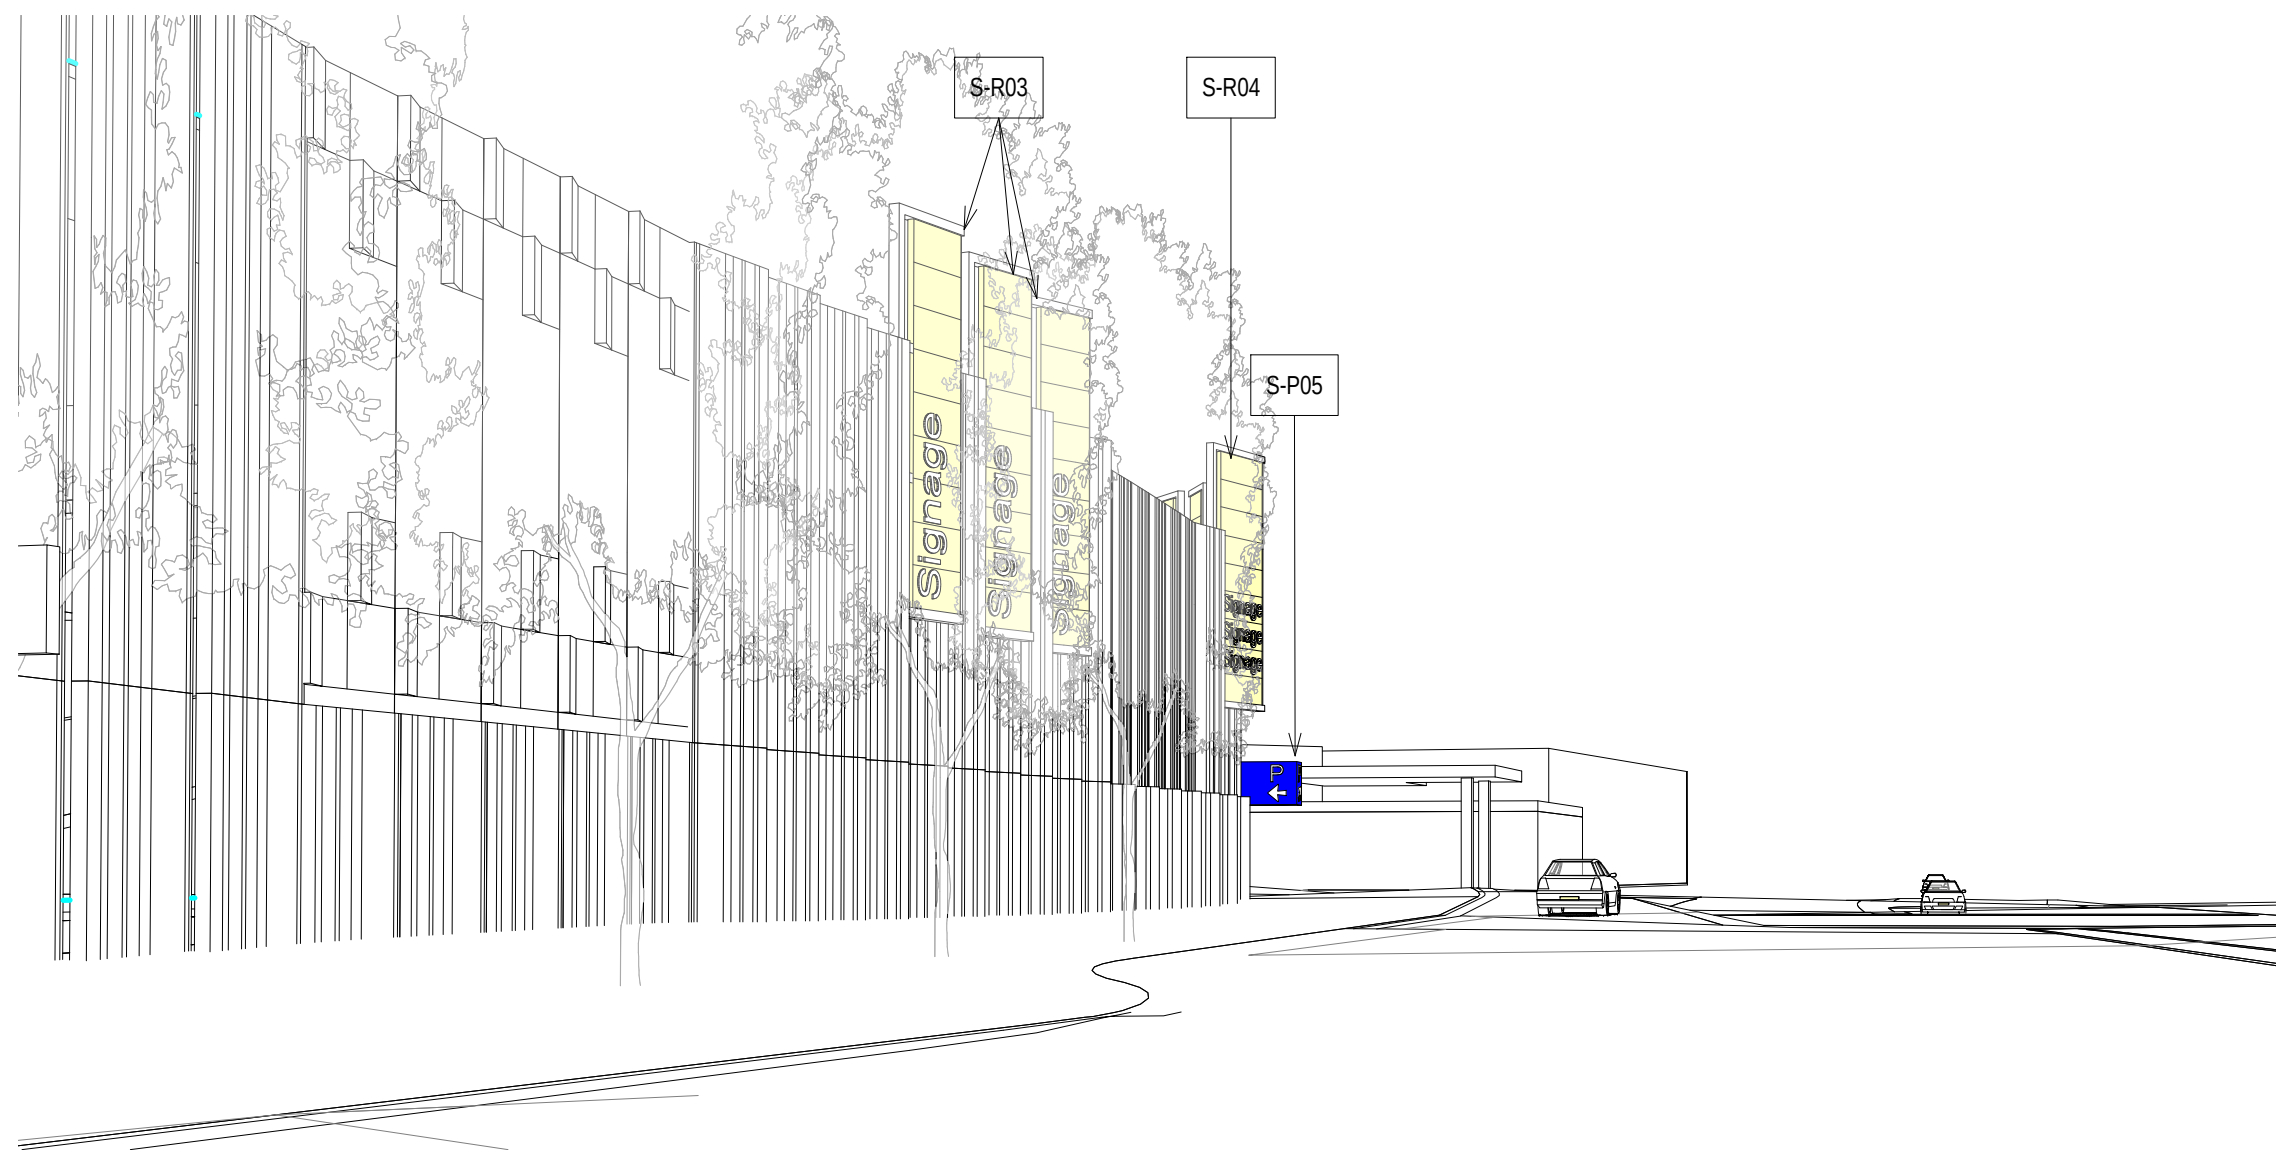

1 VEHICLE APPROACH CCDE 6

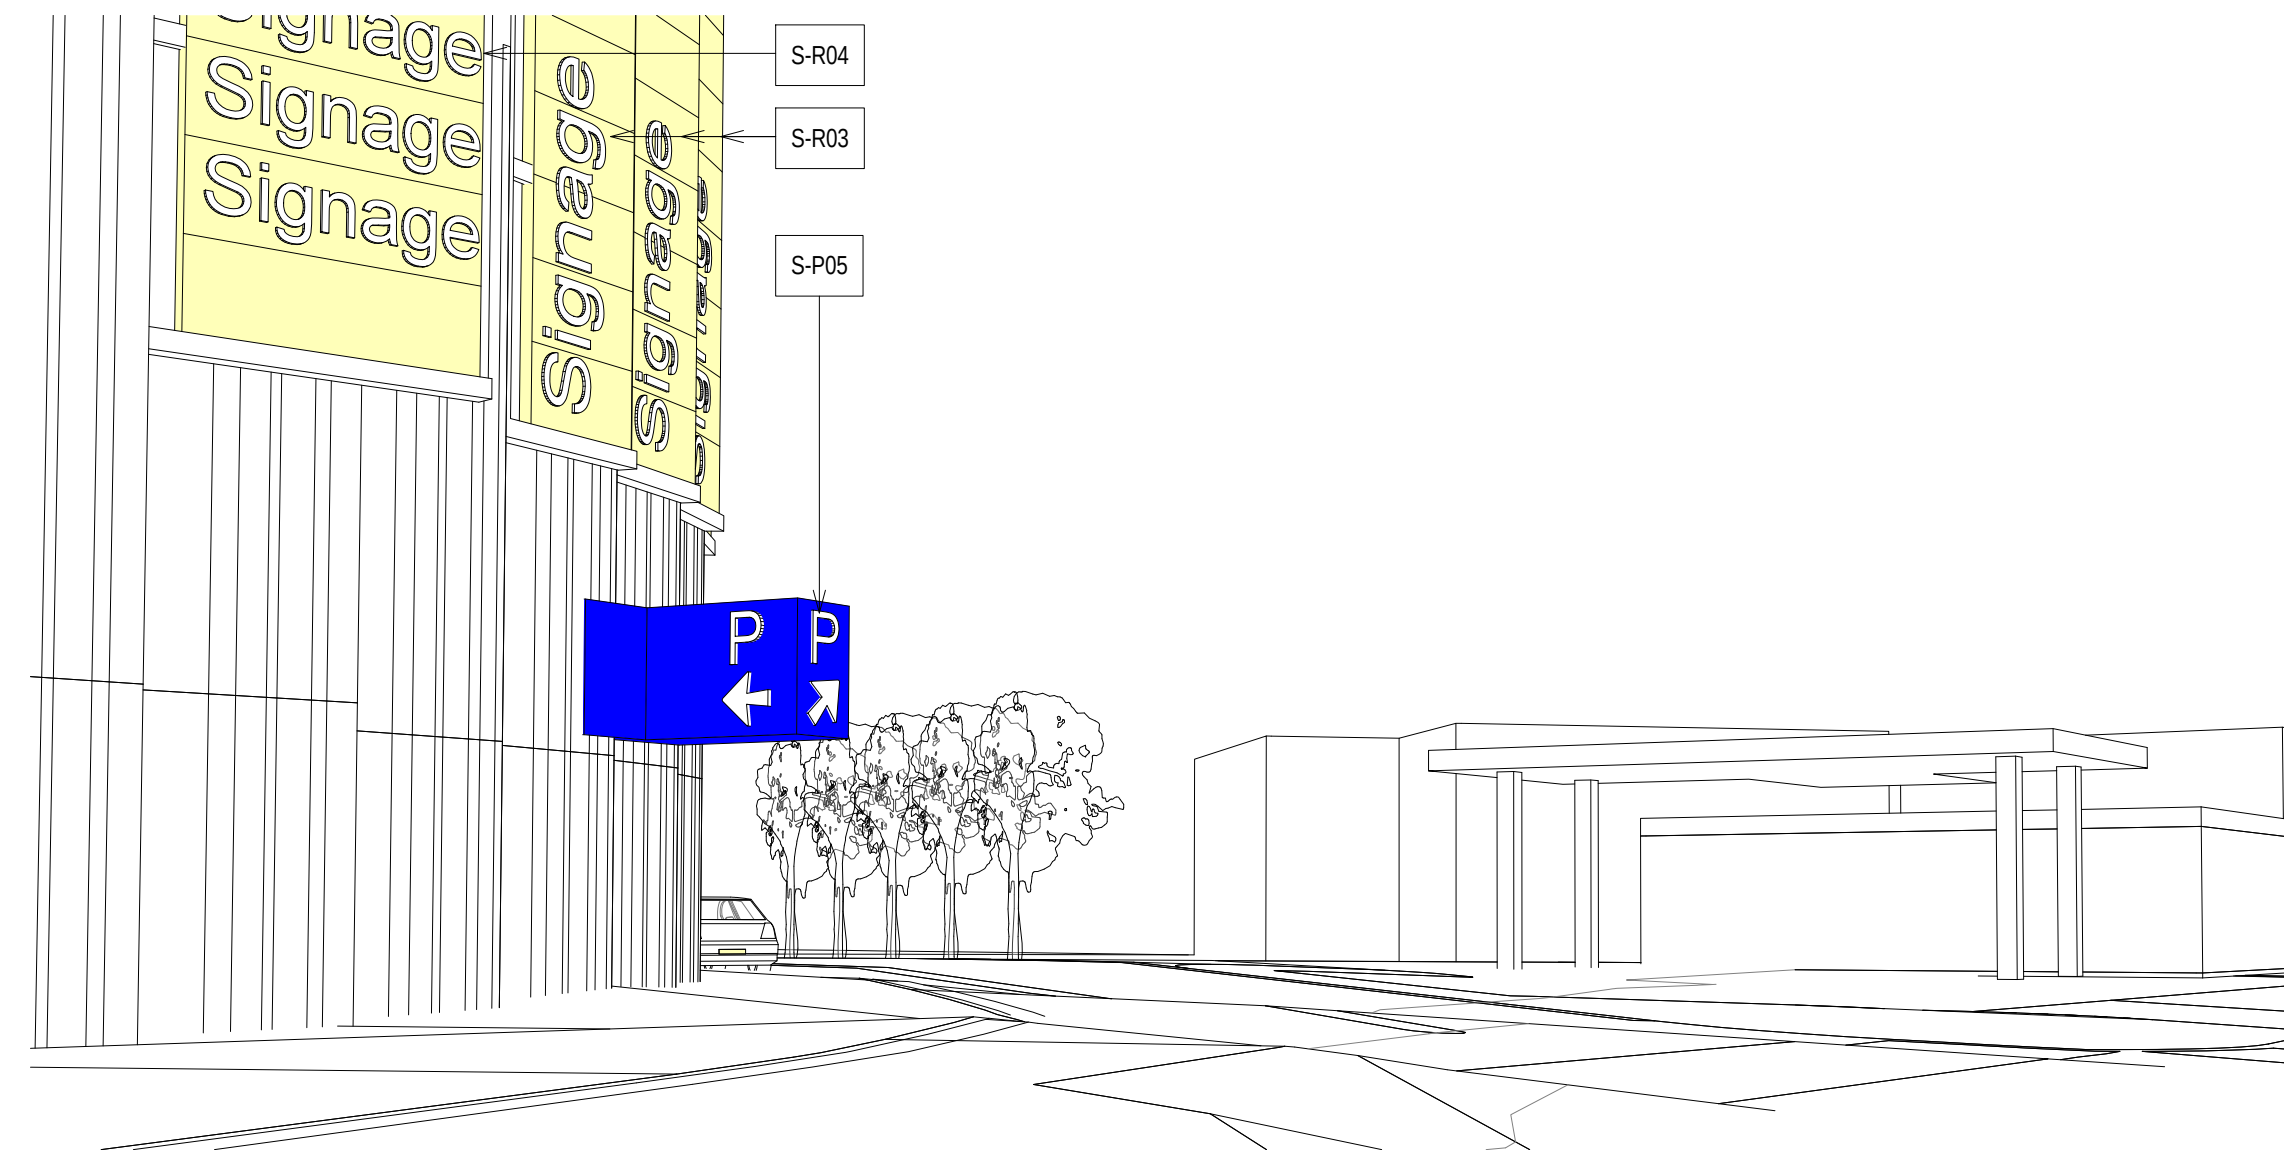


2 VEHICLE APPROACH CCDE 7

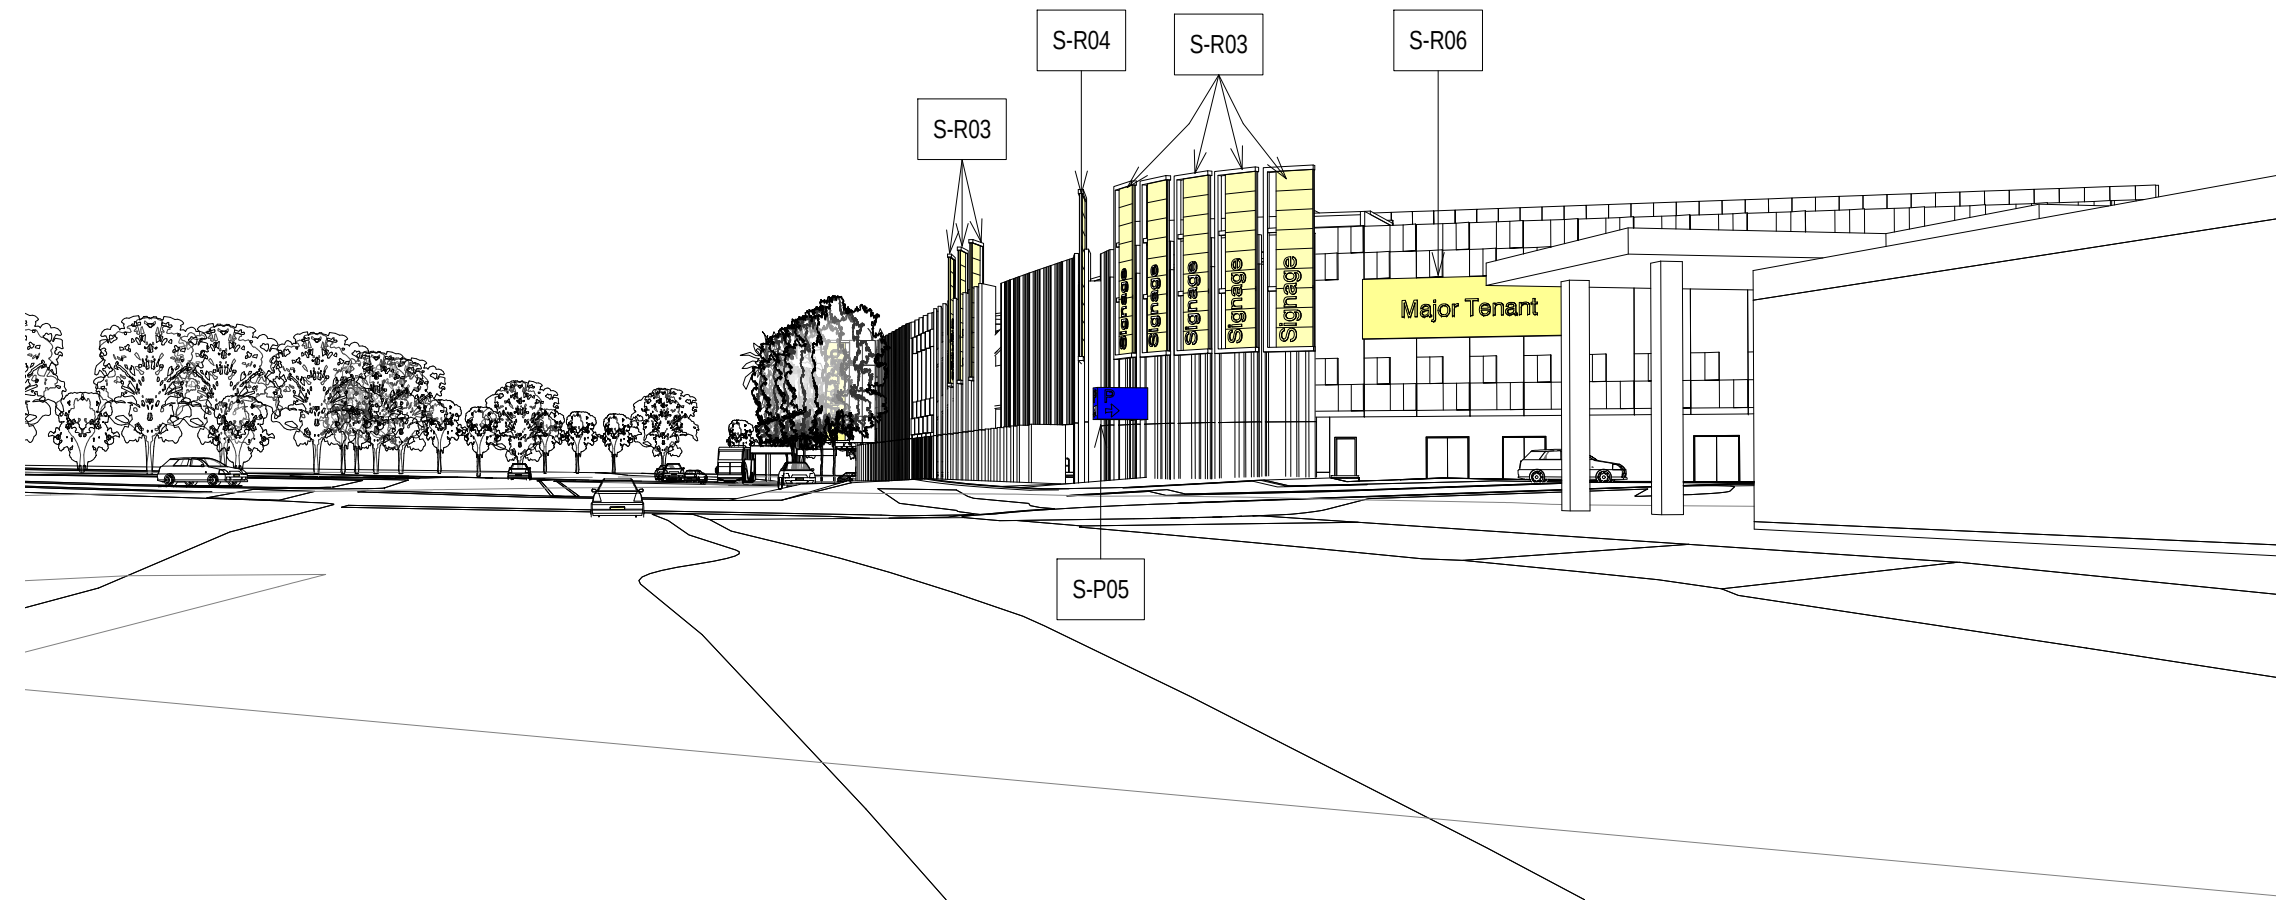


3 VEHICLE APPROACH CCDW 1



4 VEHICLE APPROACH CCDW 2

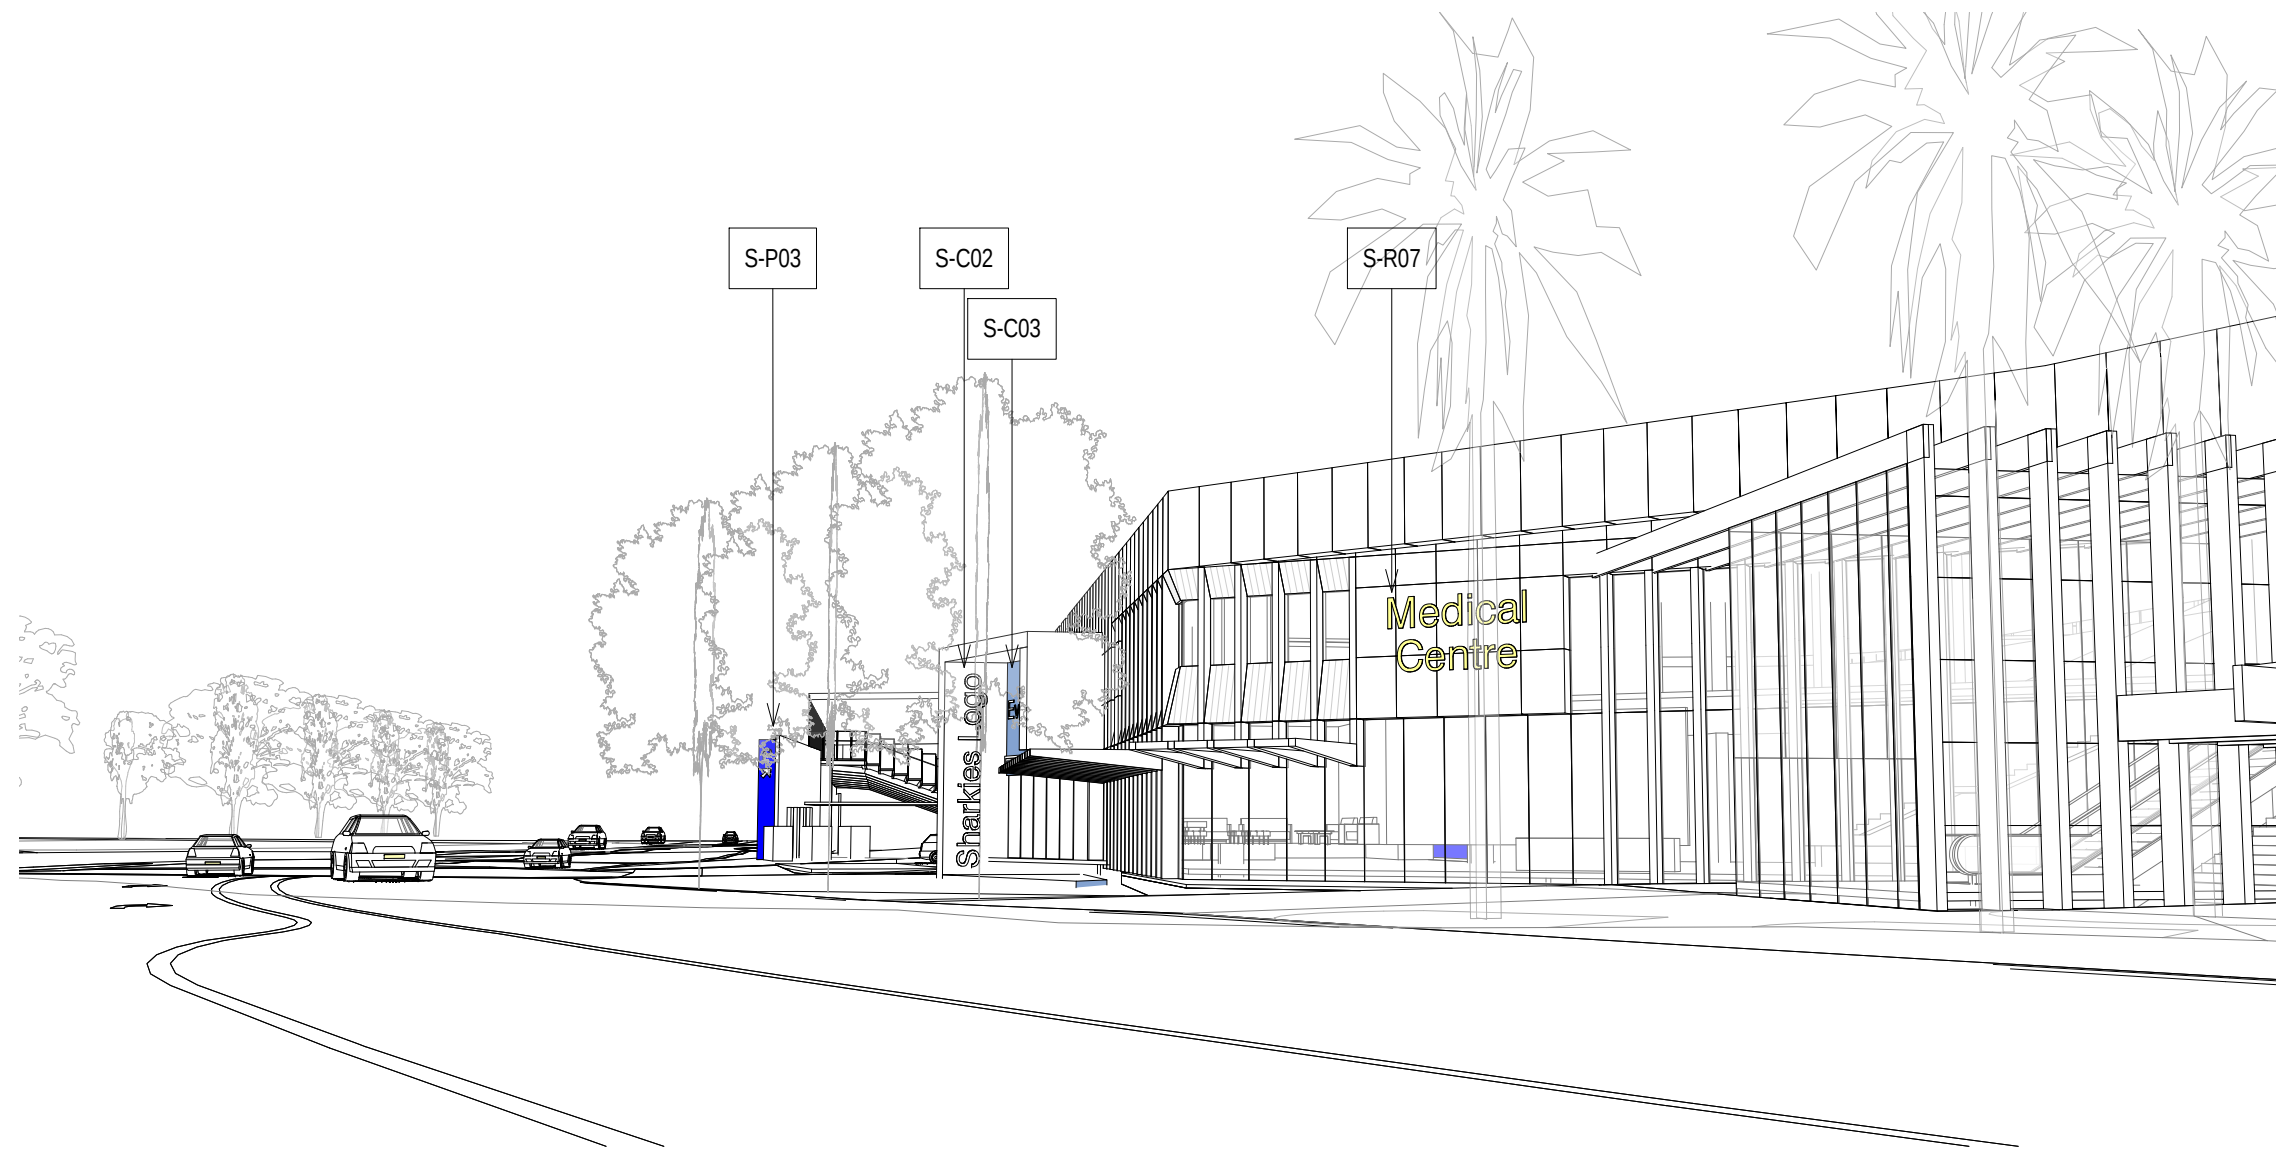

5 VEHICLE APPROACH CCDW 3

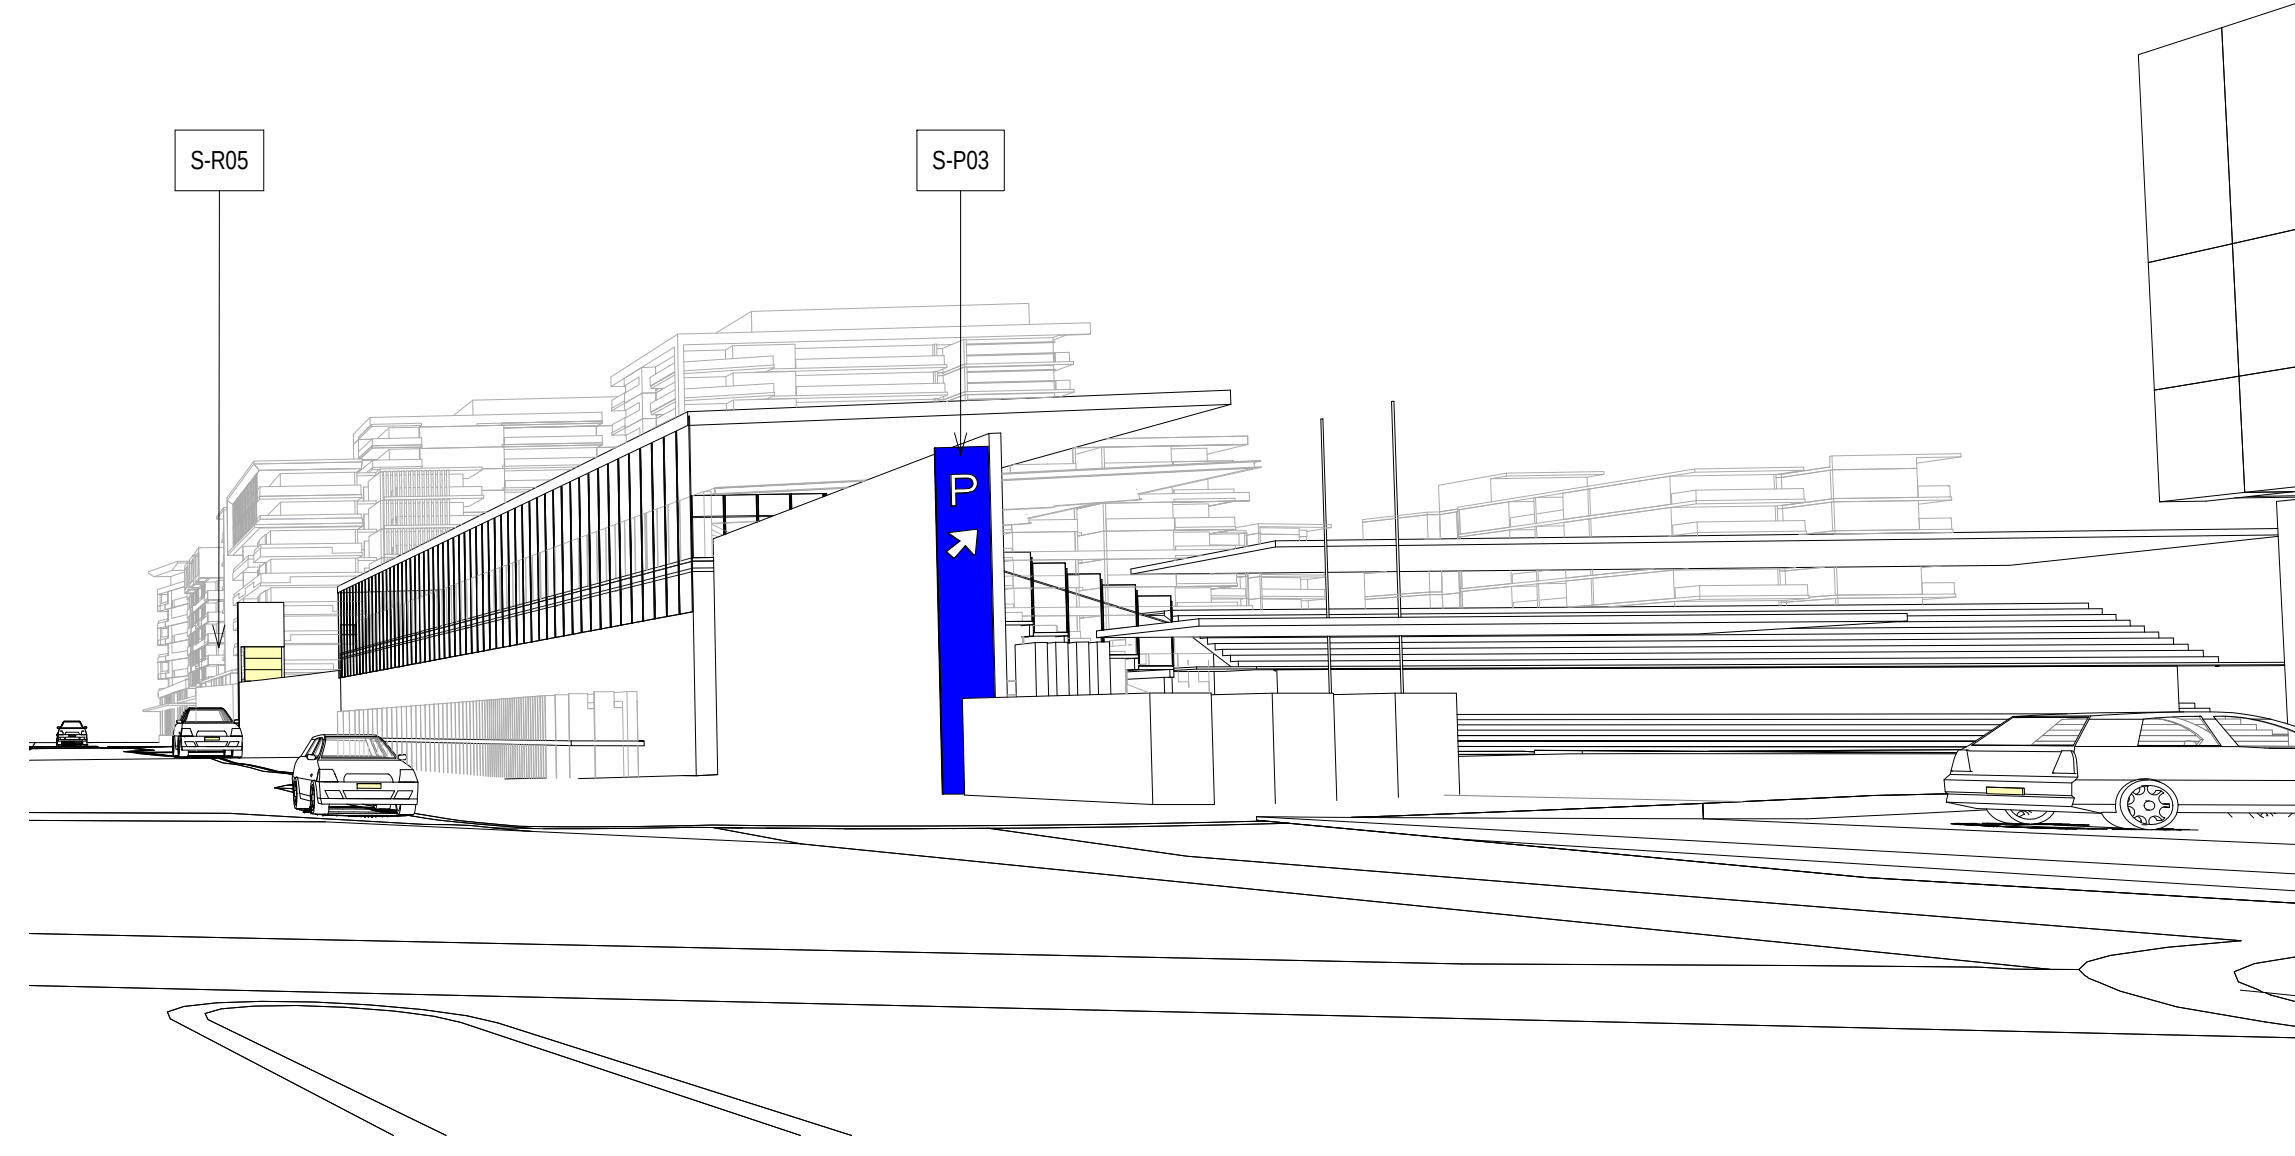

6 VEHICLE APPROACH CCDW 4

Status: FOR AUTHORITY APPROVAL

Nom. Architect Bob Perry 3935

File: R-H\2010\20100176 Woollooware Bay Town Centre\Drawings\Revit\Woollooware_Bay-Central

Print Date: 14/02/2013 2:47:56 PM

Rev. Description: Date:

- 1 FOR AUTHORITY APPROVAL 08/02/2013
- 2 FOR AUTHORITY APPROVAL 14/02/2013