



9 **Attachment C – Historical Aerial Photographs**

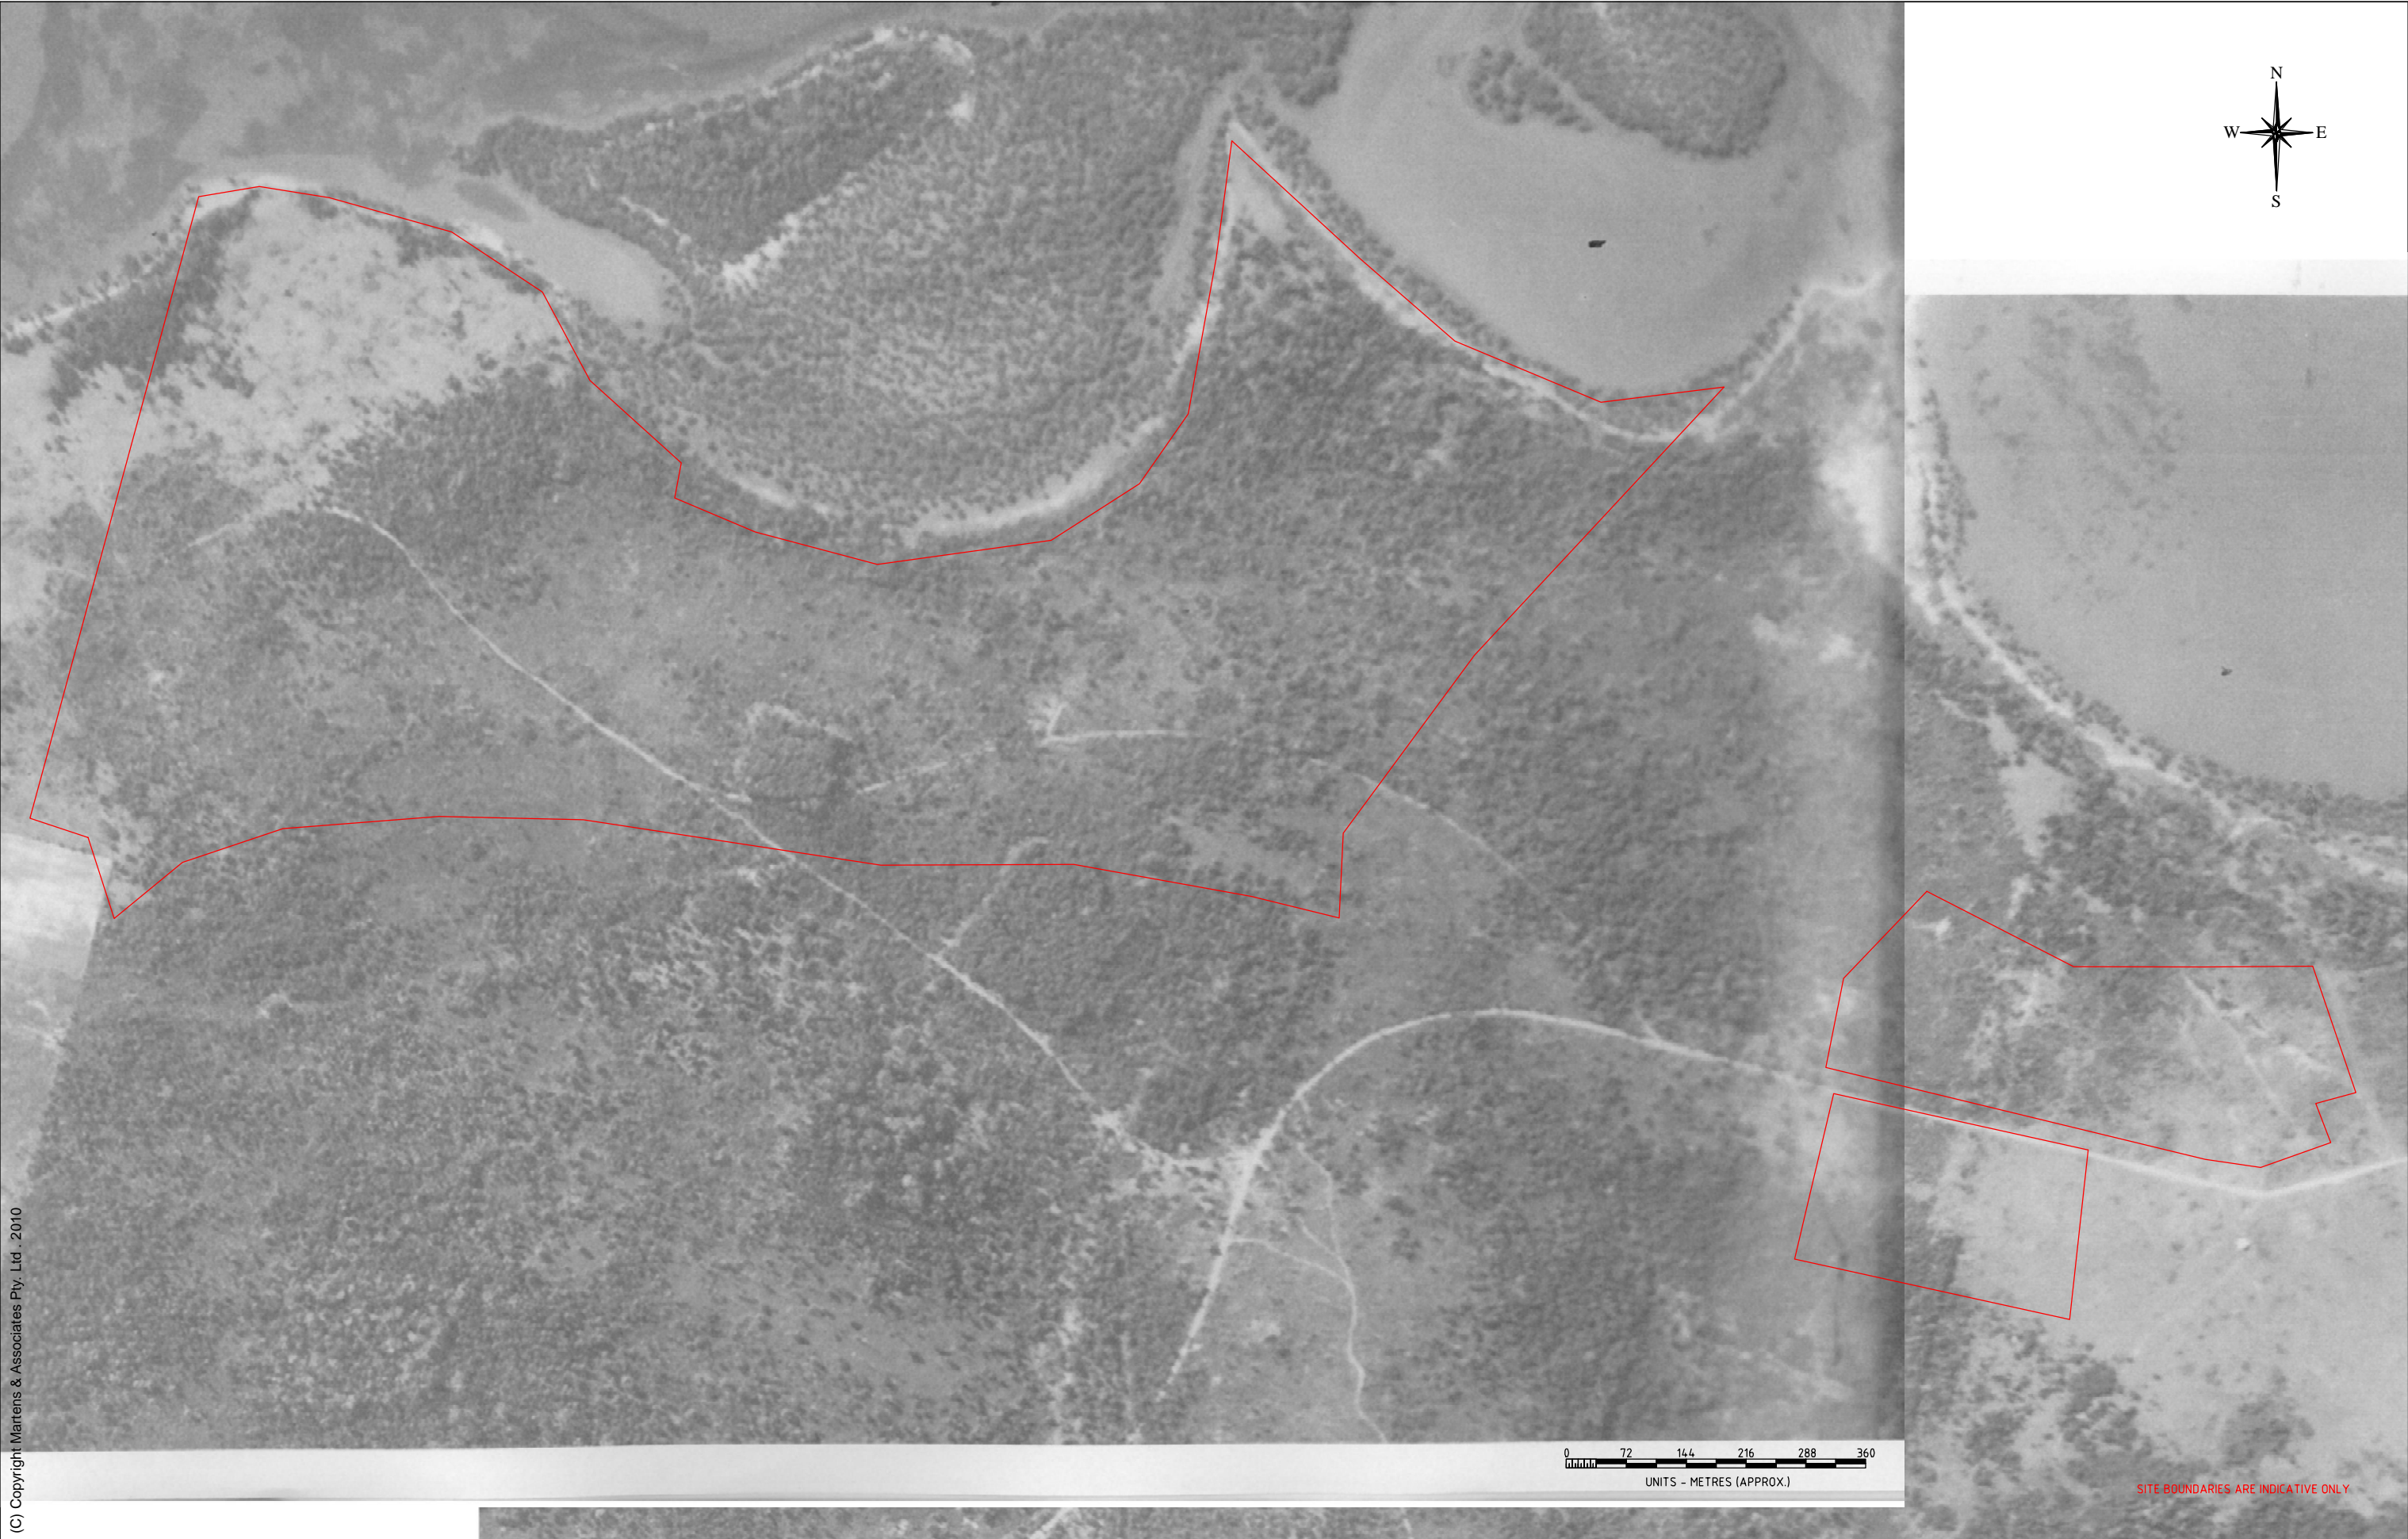

(C) Copyright Martens & Associates Pty. Ltd. 2010

 <div><div>MARTENS & ASSOCIATES PTY LTD</div><div>Sustainable Solutions</div><div>Environmental - Geotechnical - Civil</div><div>Hydraulic - Wastewater Engineers</div></div> <div><div>Unit 6/ 37 Leighton Place</div><div>Hornsby, NSW 2077 Australia</div><div>Phone: (02) 9476 9999</div><div>Fax: (02) 9476 8767</div><div>Email: mail@martens.com.au</div><div>Internet: http://www.martens.com.au</div></div>	CLIENT/ PROJECT		TITLE		DESIGNED:	DATUM:	SHEET 1	REV.	DESCRIPTION	DATE	ISSUED
	REALTY REALISATION PTY LTD C/- ALLEN PRICE & ASSOCIATES		1949 AERIAL PHOTO: PART DP 1065111 AND LOT 61 DP 755971, CULBURRA ROAD, WEST CULBURRA		MT	AHD		1.0	STAGE ONE CONTAMINATION ASSESSMENT	18.11.2010	MT
					DRAWN:	HORIZONTAL RATIO:	OF 6				
					MT	1:7200 @A3 APPROX.	SHEETS				
					REVIEWED:	VERTICAL RATIO:	PAPER SIZE:				
THIS PLAN MUST NOT BE USED FOR CONSTRUCTION UNLESS SIGNED AS APPROVED BY PRINCIPAL CERTIFYING AUTHORITY <small>All measurements in m unless otherwise specified.</small>			PROJECT MANAGER:	AN	1:7200 @A3 APPROX.	A1 / A3					
			MR ANDREW NORRIS	DRAWING NUMBER:							
				P100284.2JD01V01_SHEET 1							