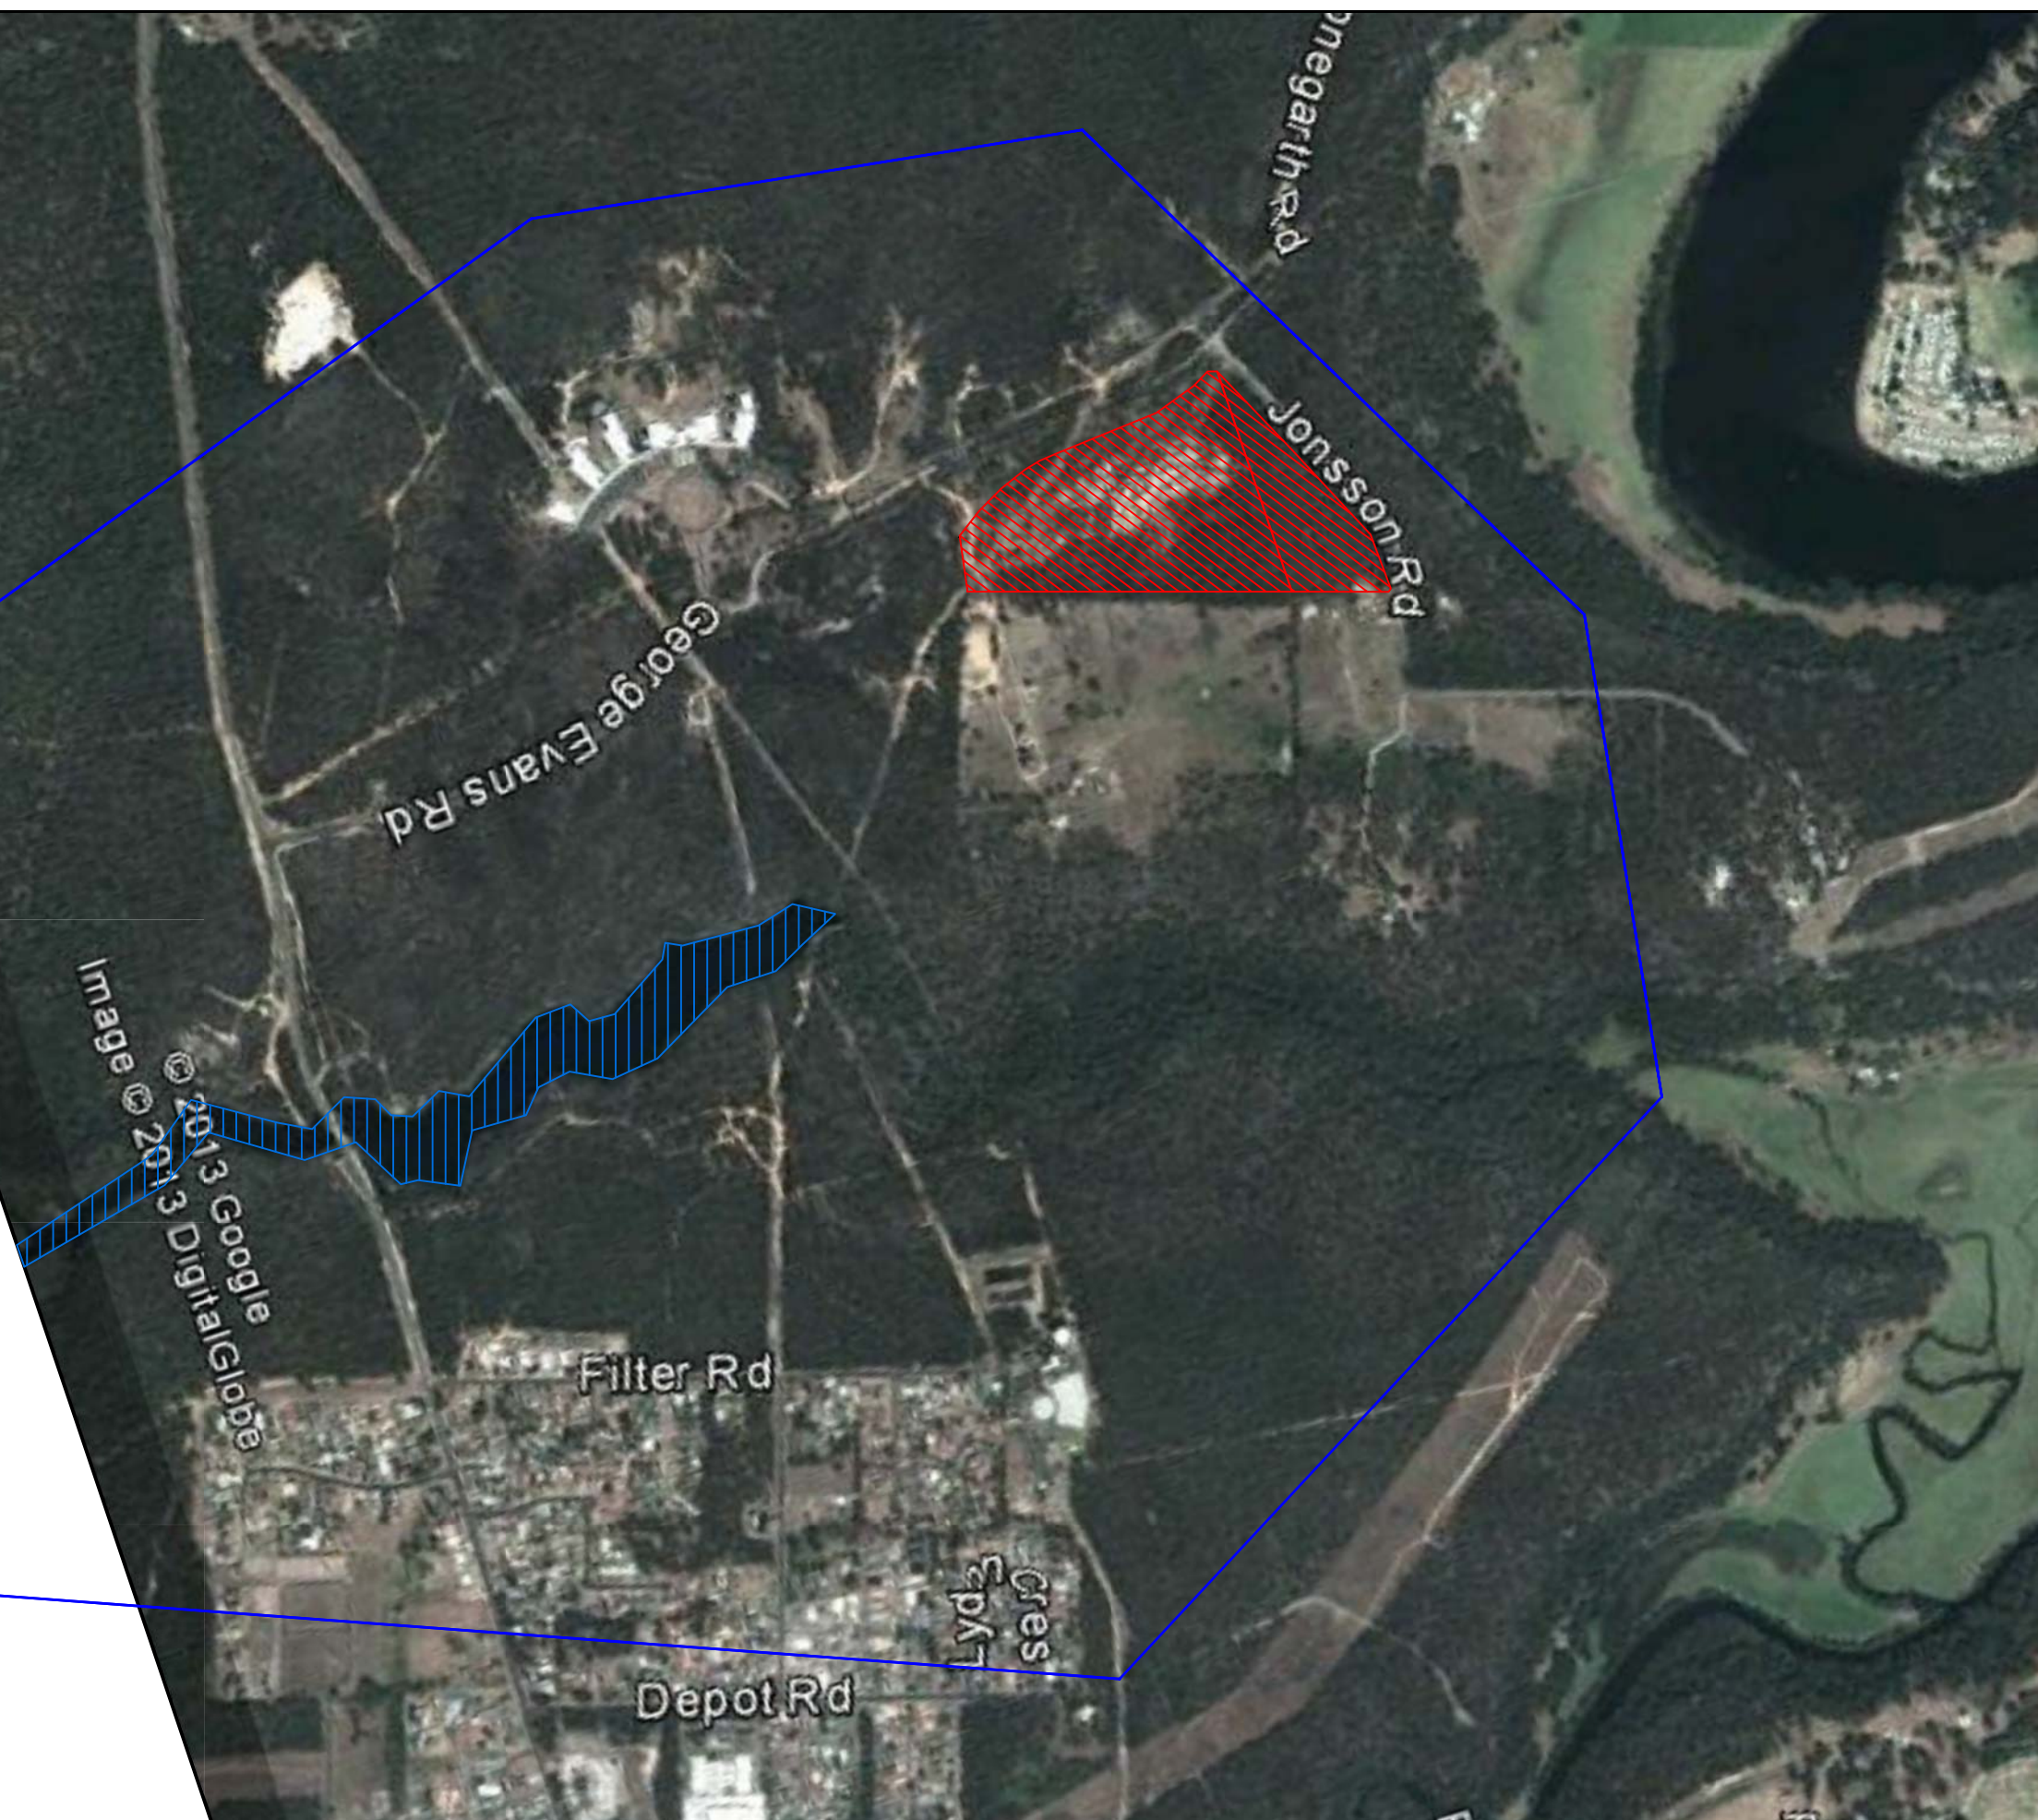
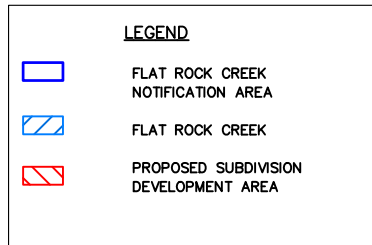


SCALE 1:10000 @ A1 1:20000 @ A3	WARNING NOTE: THE INFORMATION SHOWN ON THIS PLAN (OR THE DATA TRANSMITTED HEREWITH) IS CORRECT AS AT 5 OCTOBER 2012 AND HAS BEEN PREPARED IN ACCORDANCE WITH THE REQUIREMENTS OF SHOALHAVEN CITY COUNCIL. THESE WARNING NOTES MUST NOT BE REMOVED FROM THIS ELECTRONIC FILE IF THESE NOTES ARE. SET CONSULTANTS PTY LTD IS RELIEVED OF ALL RESPONSIBILITY AND LIABILITY RELATING TO ANY SUBSEQUENT USE OF THE INFORMATION CONTAINED WITHIN THIS FILE. THIS ELECTRONIC FILE SHALL NOT BE TRANSMITTED TO ANY THIRD PARTY WITHOUT THE EXPRESS PERMISSION OF SET CONSULTANTS PTY LTD.	SURVEY 0	AMENDMENTS	BY	DATE	 BEWARE - Damage to telephone cables can disrupt communication services and cost you money. For prompt location of telephone cables ring ~ 1100  DIAL 1100 BEFORE YOU DIG Calls to this number are free.	 SET CONSULTANTS PTY LTD 51 Graham Street Nowra PO Box 495 Nowra NSW 2541 p 02 4421 4500 Kiana 02 4133 2006 mail@setconsultants.com.au www.setconsultants.com.au ABN 15 617 504 208 SURVEYING ENGINEERING TOWN PLANNING	FLAT ROCK CREEK NOTIFICATION AREA OVER LOT 1 DP 1021332 & PART LOT 458 DP 1063107 GEORGE EVANS ROAD, MUNDAMIA FOR: SHOALHAVEN CITY COUNCIL			A1
DATUM AHD		DESIGN AR	0 - ORIGINAL ISSUE	DC	23/4/2013			SHEET 1 OF 1 SHEETS			
		DRAWN MN						REF. No.			
		CHECKED AR						PLAN No.			
		APPROV'D						102166			
						13/45					