




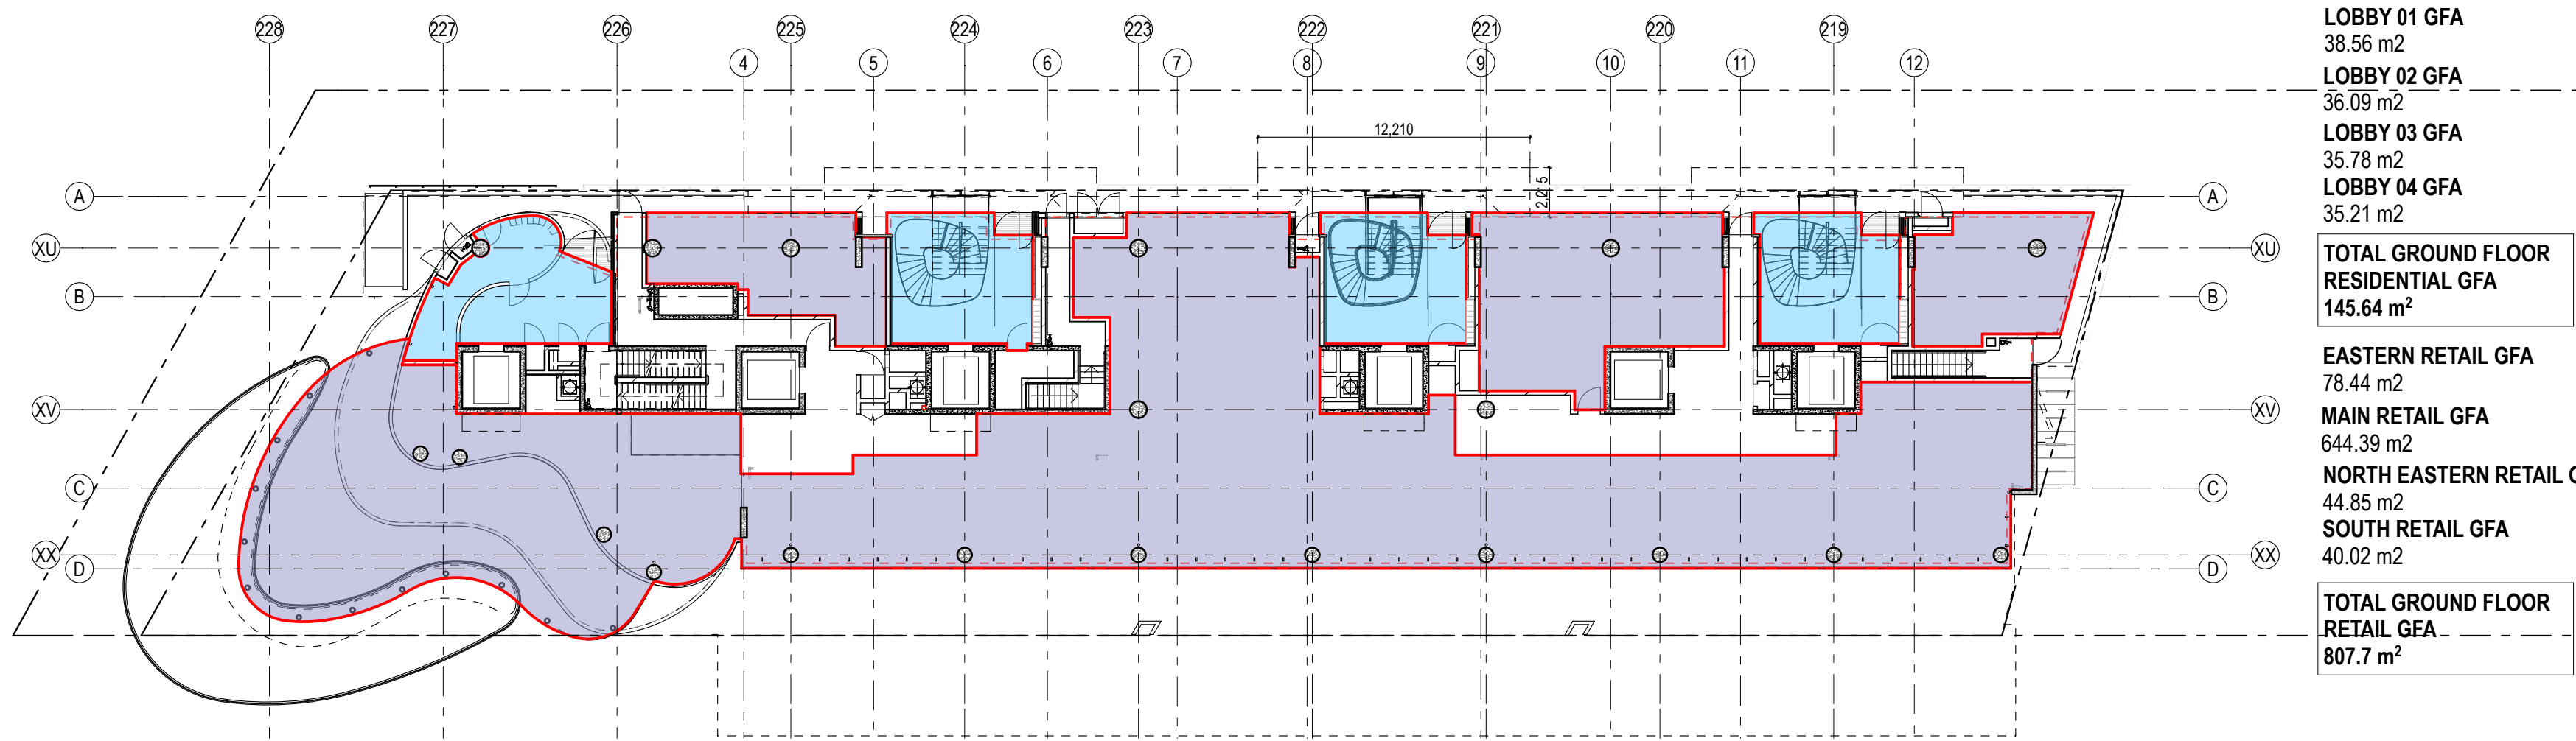


1 PLAN Ground Floor GFA
1:250

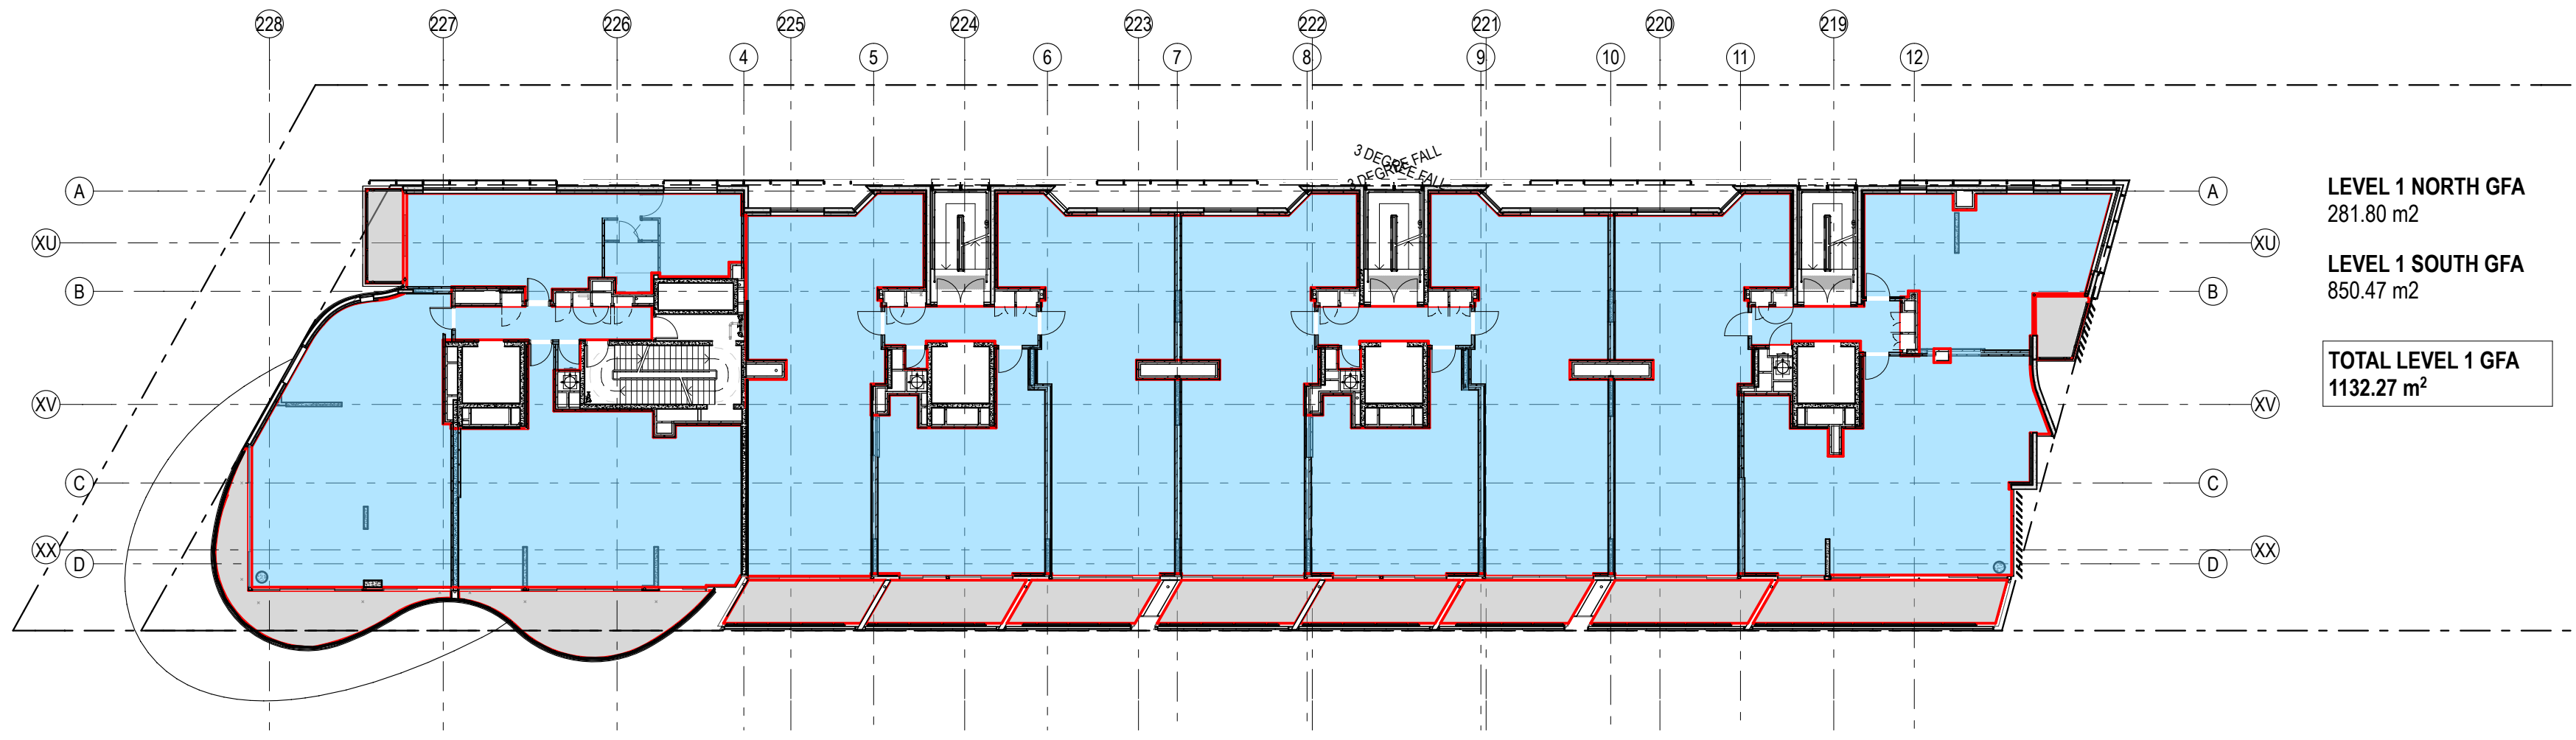


2 PLAN Level 1 GFA
1:250

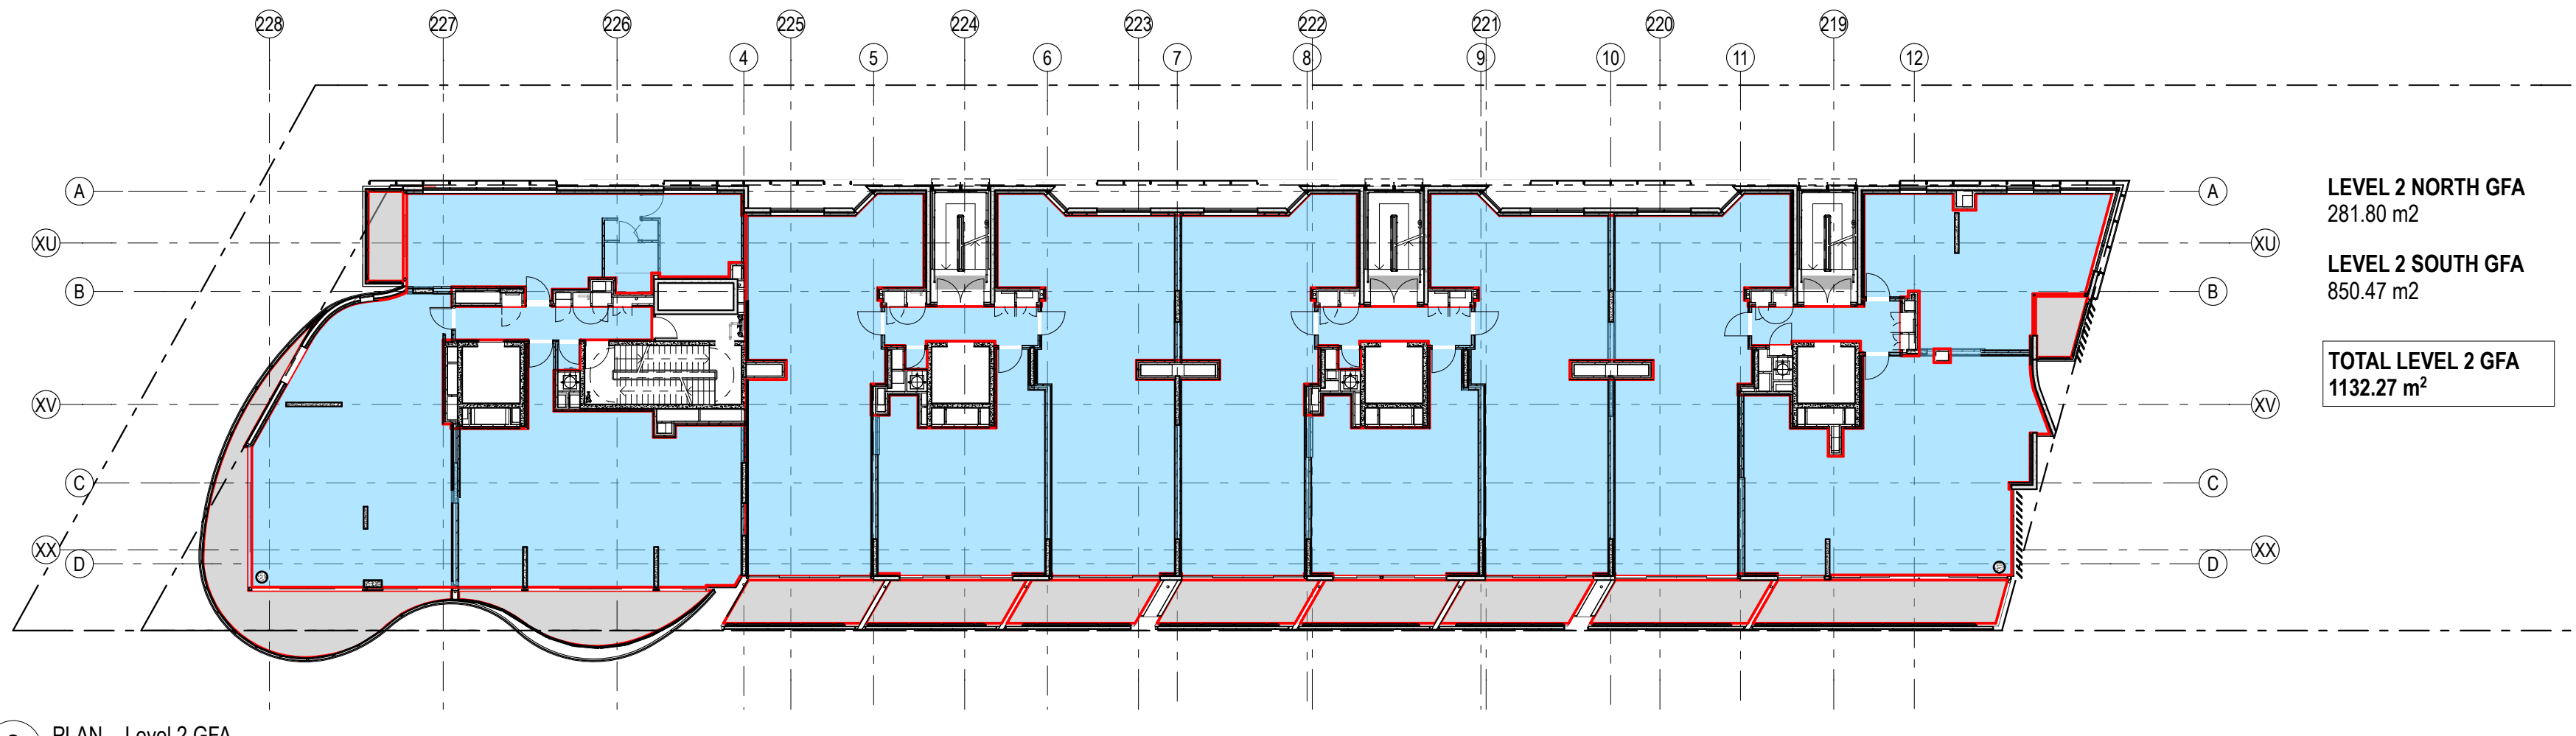


3 PLAN Level 2 GFA
1:250

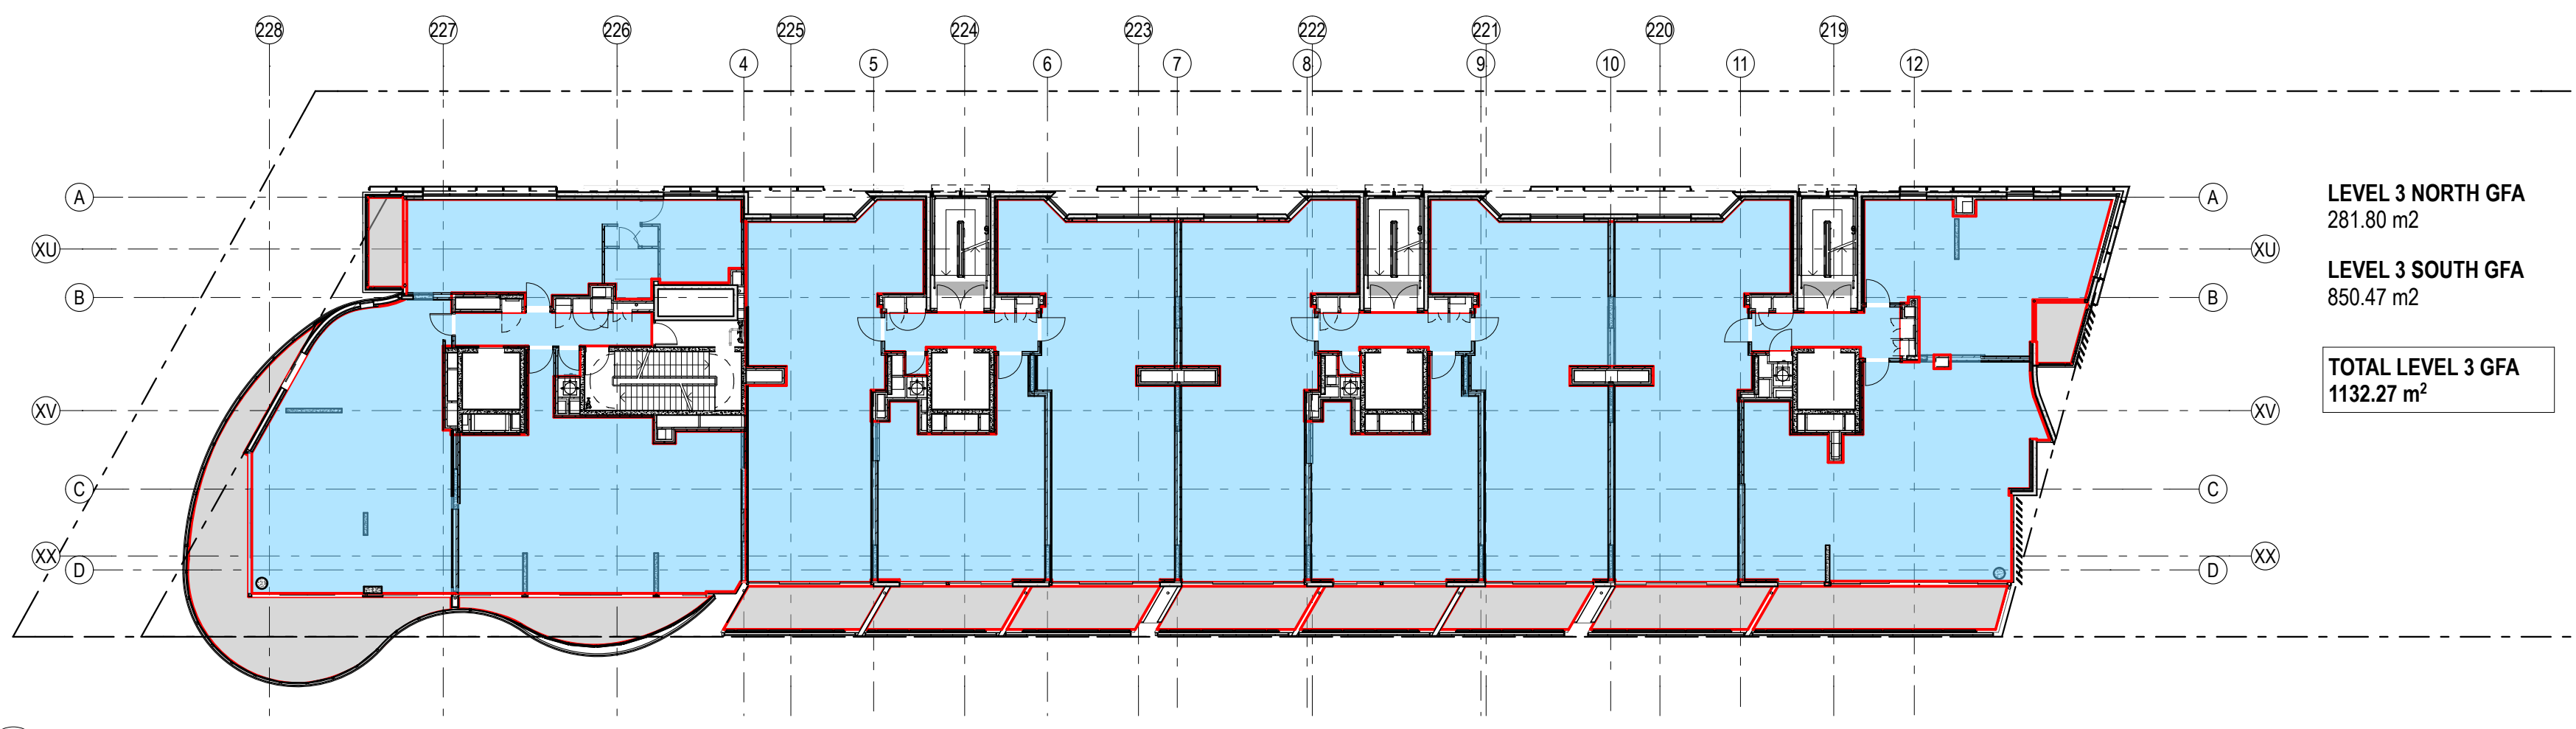


4 PLAN Level 3 GFA
1:250

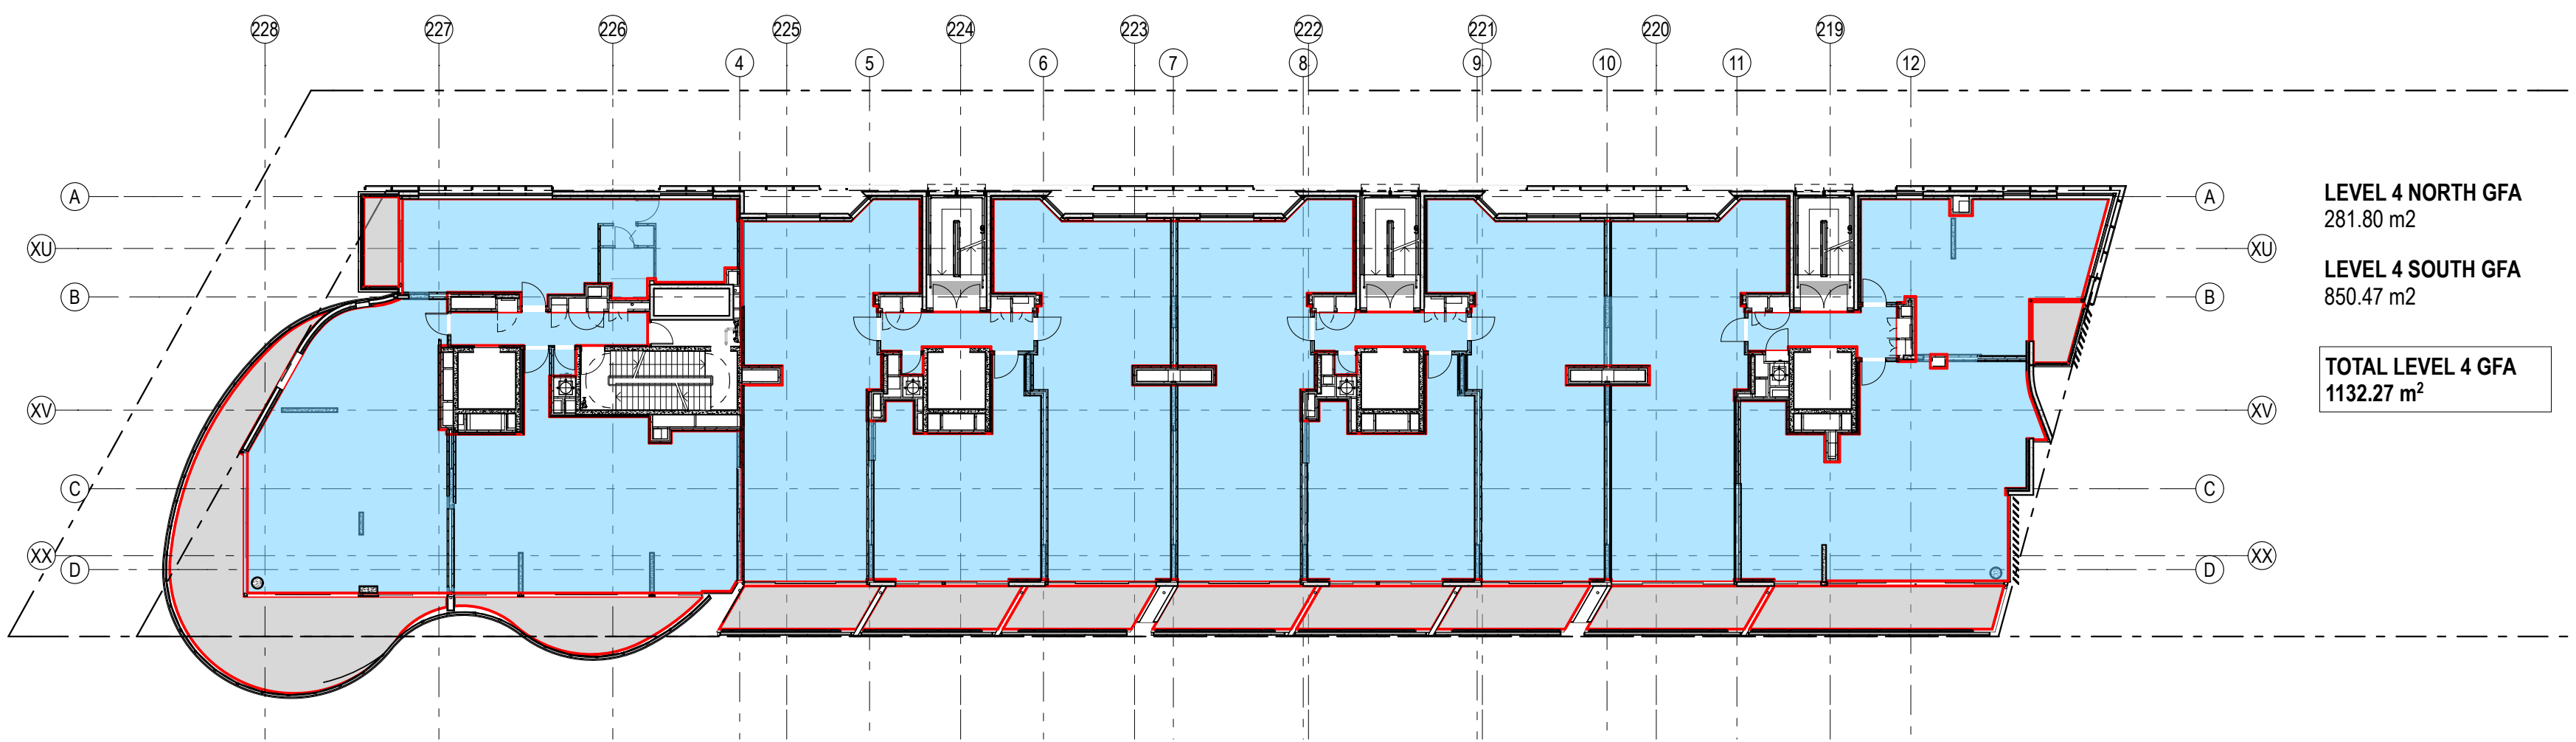


5 PLAN Level 4 GFA
1:250

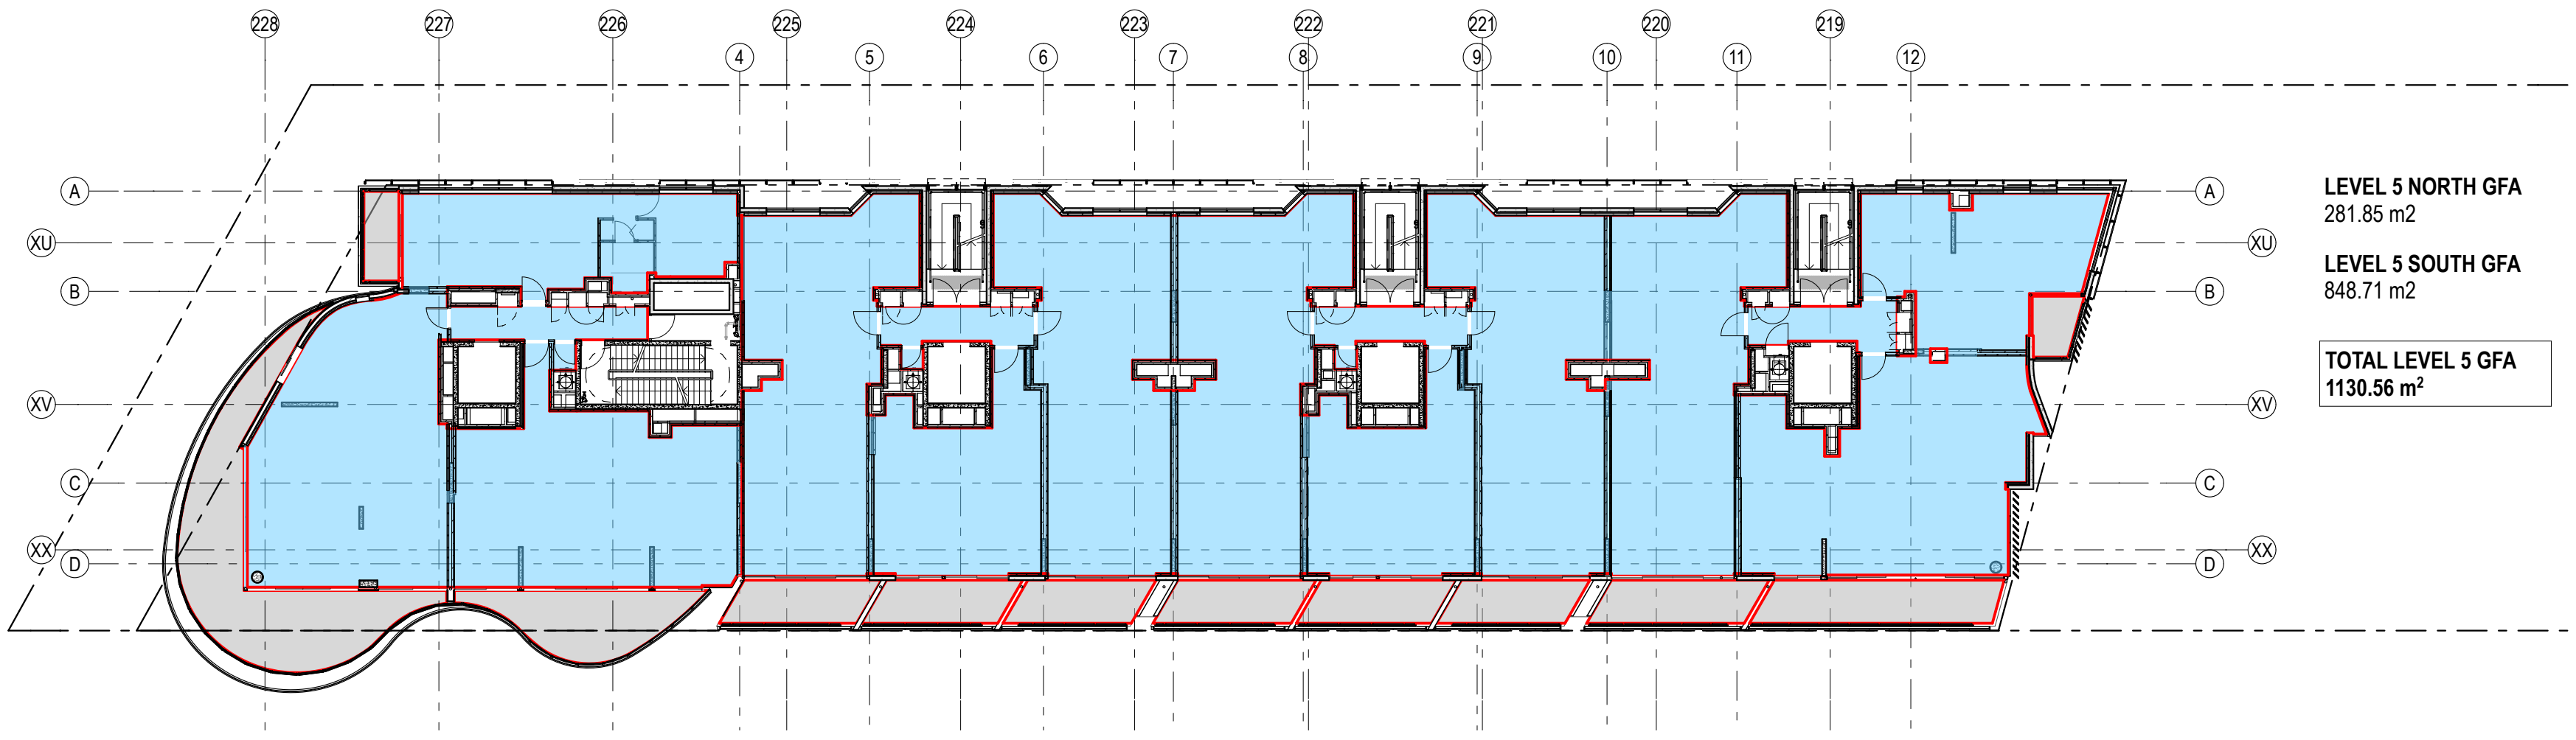


6 PLAN Level 5 GFA
1:250

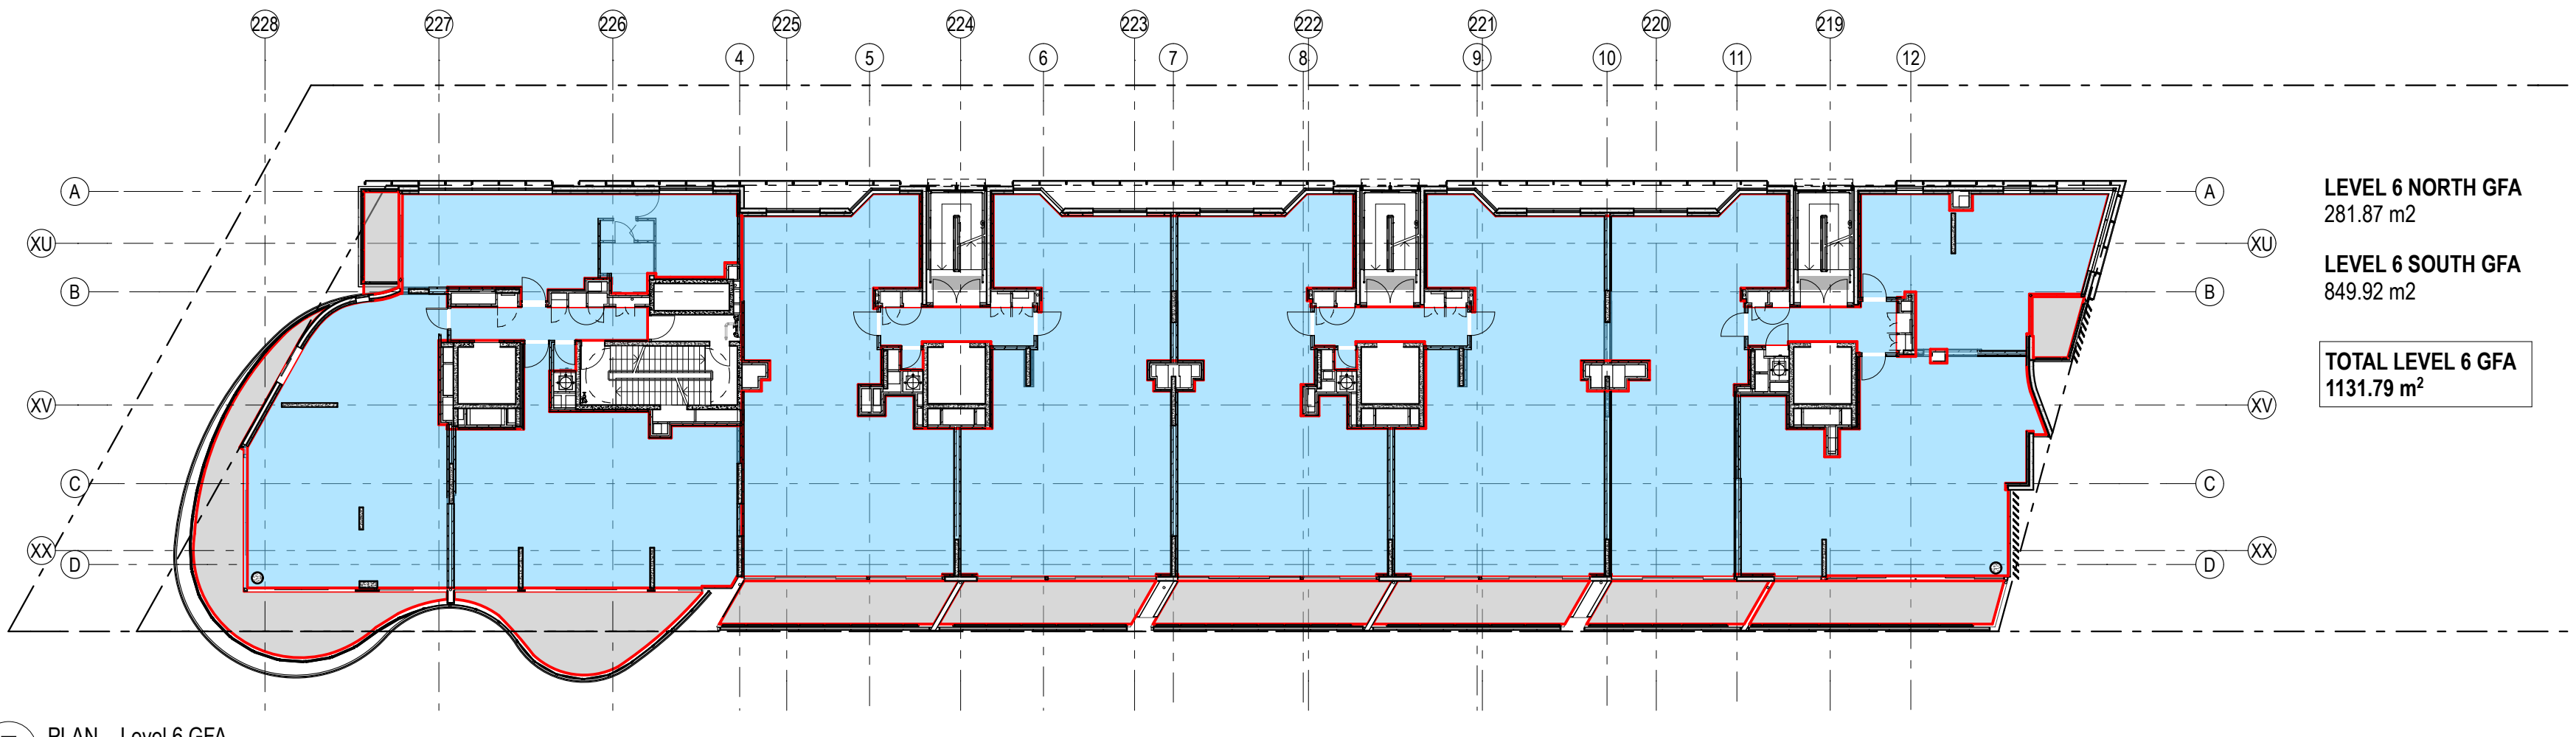

7 PLAN Level 6 GFA
1:250

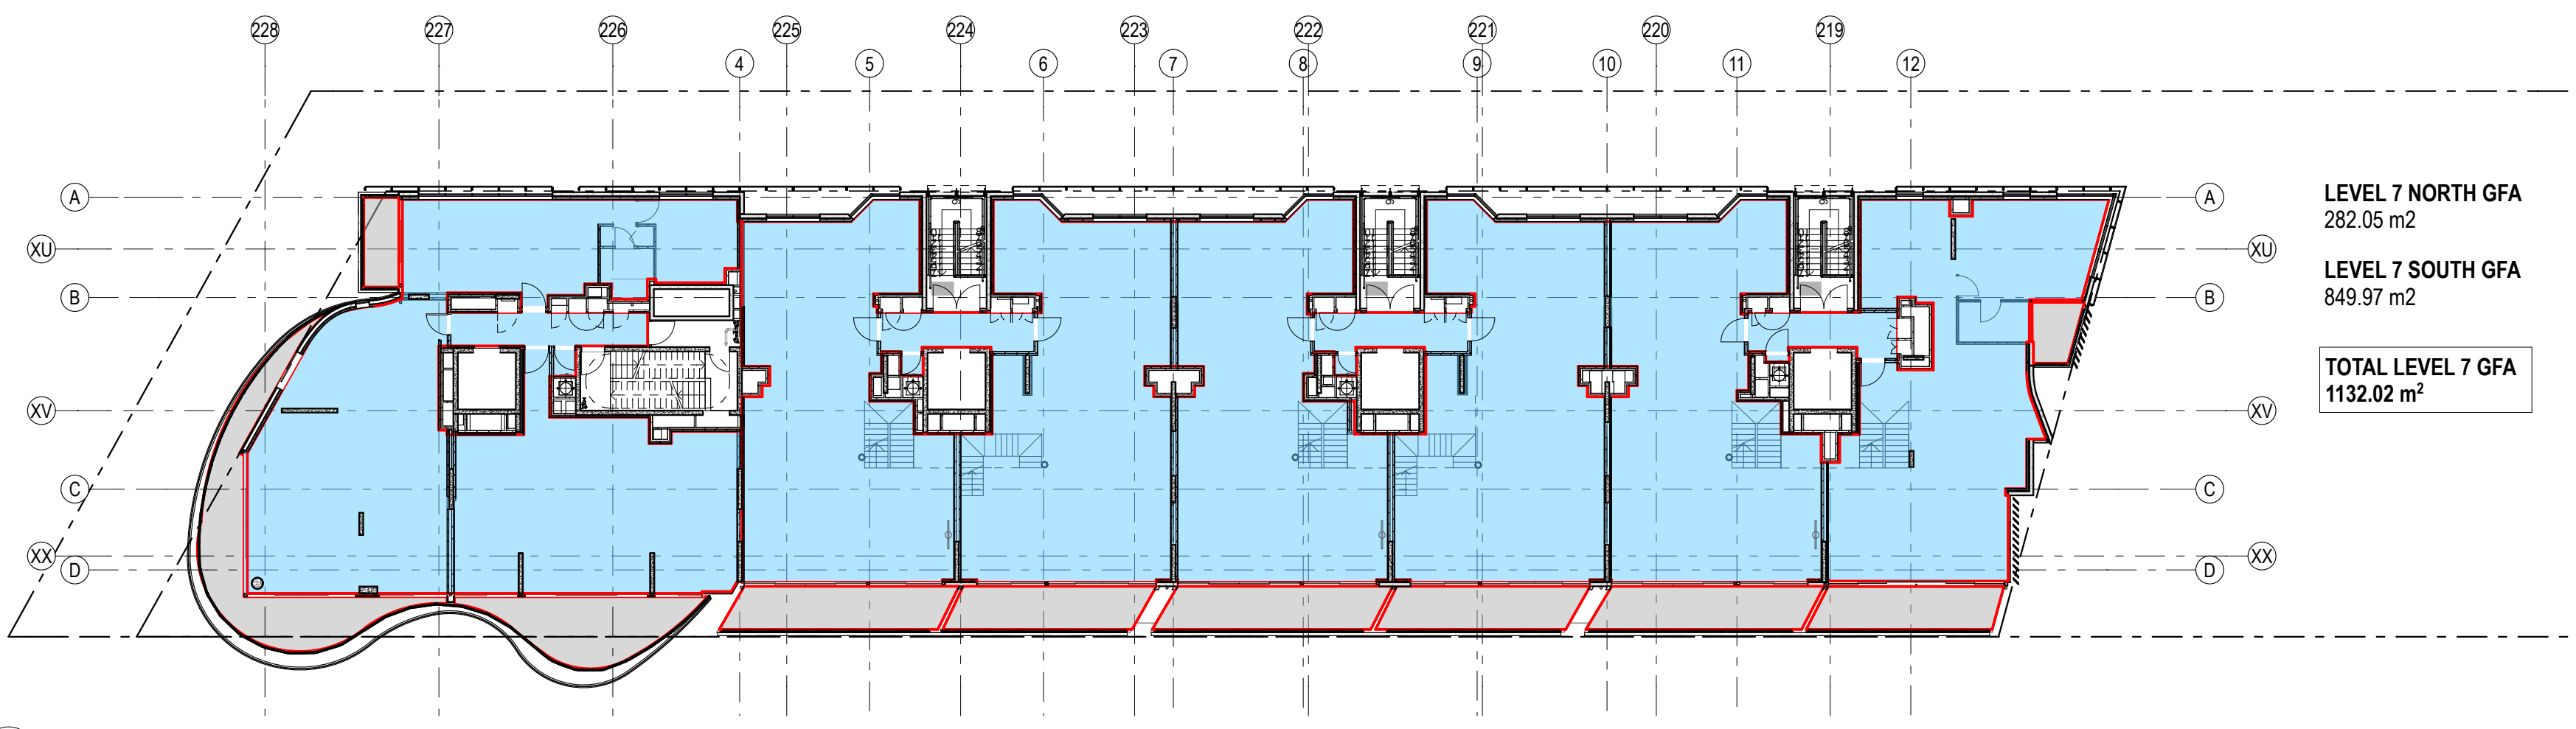

8 PLAN Level 7 GFA
1:250

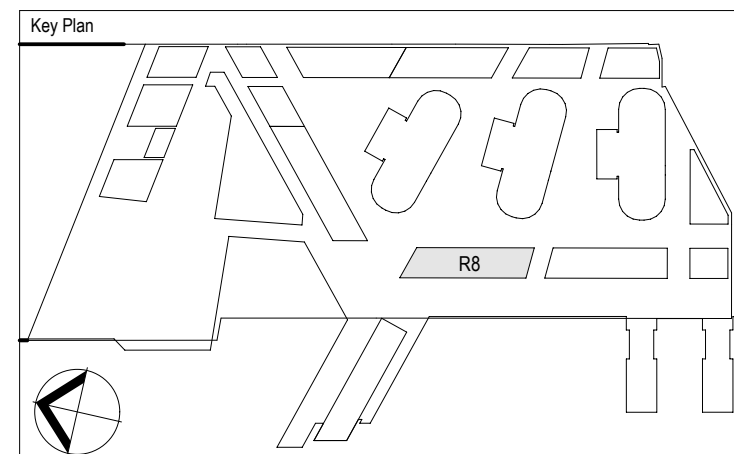

Rev.	Item	Revision Description	Date	Rev.	Item	Revision Description	Date
06		FOR PPR ISSUE	27-03-2013				
05		REVISED FOR INFORMATION	22-03-2013				
04		REVISED FOR INFORMATION	27-02-2013				
03		REVISED FOR DESIGN DEVELOPMENT	18-10-2012				
02		FOR REVISED SUBMISSION	06-10-2012				
01		FOR REVISED SUBMISSION	20-09-2012				
00		0001 PA					

Architects		Principal		Project		Title	
fjmt francis-jones morden thorp		Lend Lease		BARANGAROO SOUTH		GENERAL ARRANGEMENT PLAN	
SYDNEY Level 5, 70 King Street Sydney NSW 2000 Australia T +61 2 9251 1077 F +61 2 9251 7072 E fjmt@fjmt.com.au W www.fjmt.com.au		Developer Project Management & Construction		Lend Lease		GFA Plans - Sheet 1	
NOMINATED ARCHITECT: RICHARD FRANCIS-JONES (RFO NO 3301)		Design		Lend Lease		Scale: 1:200 @ B1	
		30 The Bond 30 Hickson Road Milsons Point NSW 2000 www.lendlease.com				Drawing No. BR8AD0009001-06	
						Revision	

Architects		Principal		Project		Title	
fjmt francis-jones morden thorp		Lend Lease		BARANGAROO SOUTH		GENERAL ARRANGEMENT PLAN	
SYDNEY Level 5, 70 King Street Sydney NSW 2000 Australia T +61 2 9251 1077 F +61 2 9251 7072 E fjmt@fjmt.com.au W www.fjmt.com.au		Developer Project Management & Construction		Lend Lease		GFA Plans - Sheet 1	
NOMINATED ARCHITECT: RICHARD FRANCIS-JONES (RFO NO 3301)		Design		Lend Lease		Scale: 1:200 @ B1	
		30 The Bond 30 Hickson Road Milsons Point NSW 2000 www.lendlease.com				Drawing No. BR8AD0009001-06	
						Revision	

FOR PPR ISSUE