




75-200L TREE PLANTING ON GRADE  
SCALE 1:10

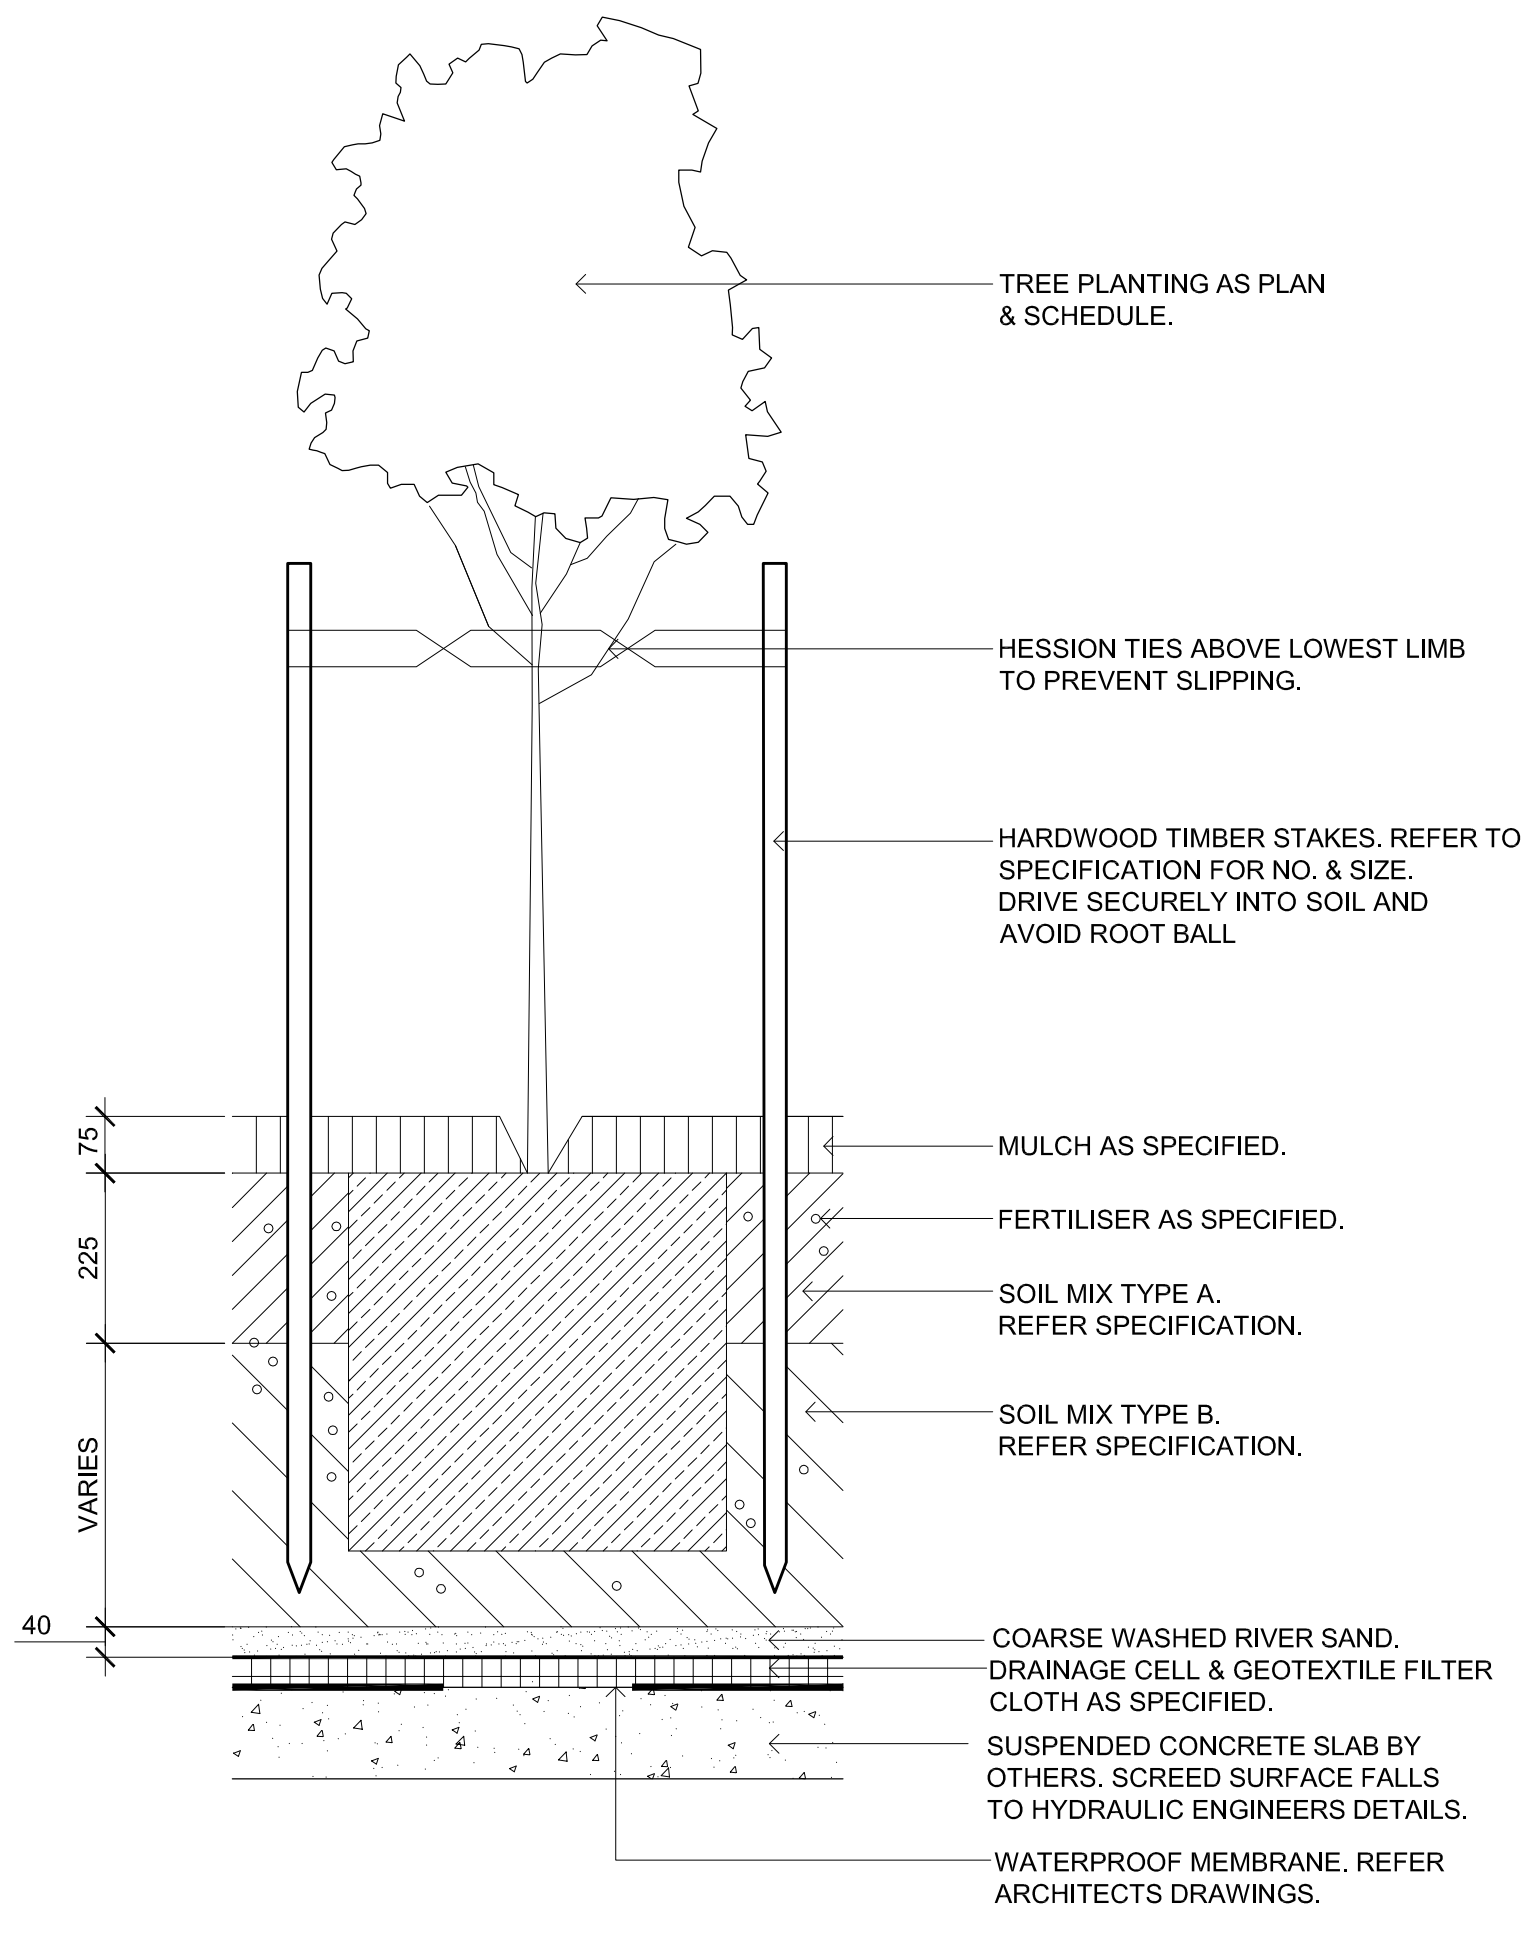


75-200L TREE PLANTING ON SLAB  
SCALE 1:10

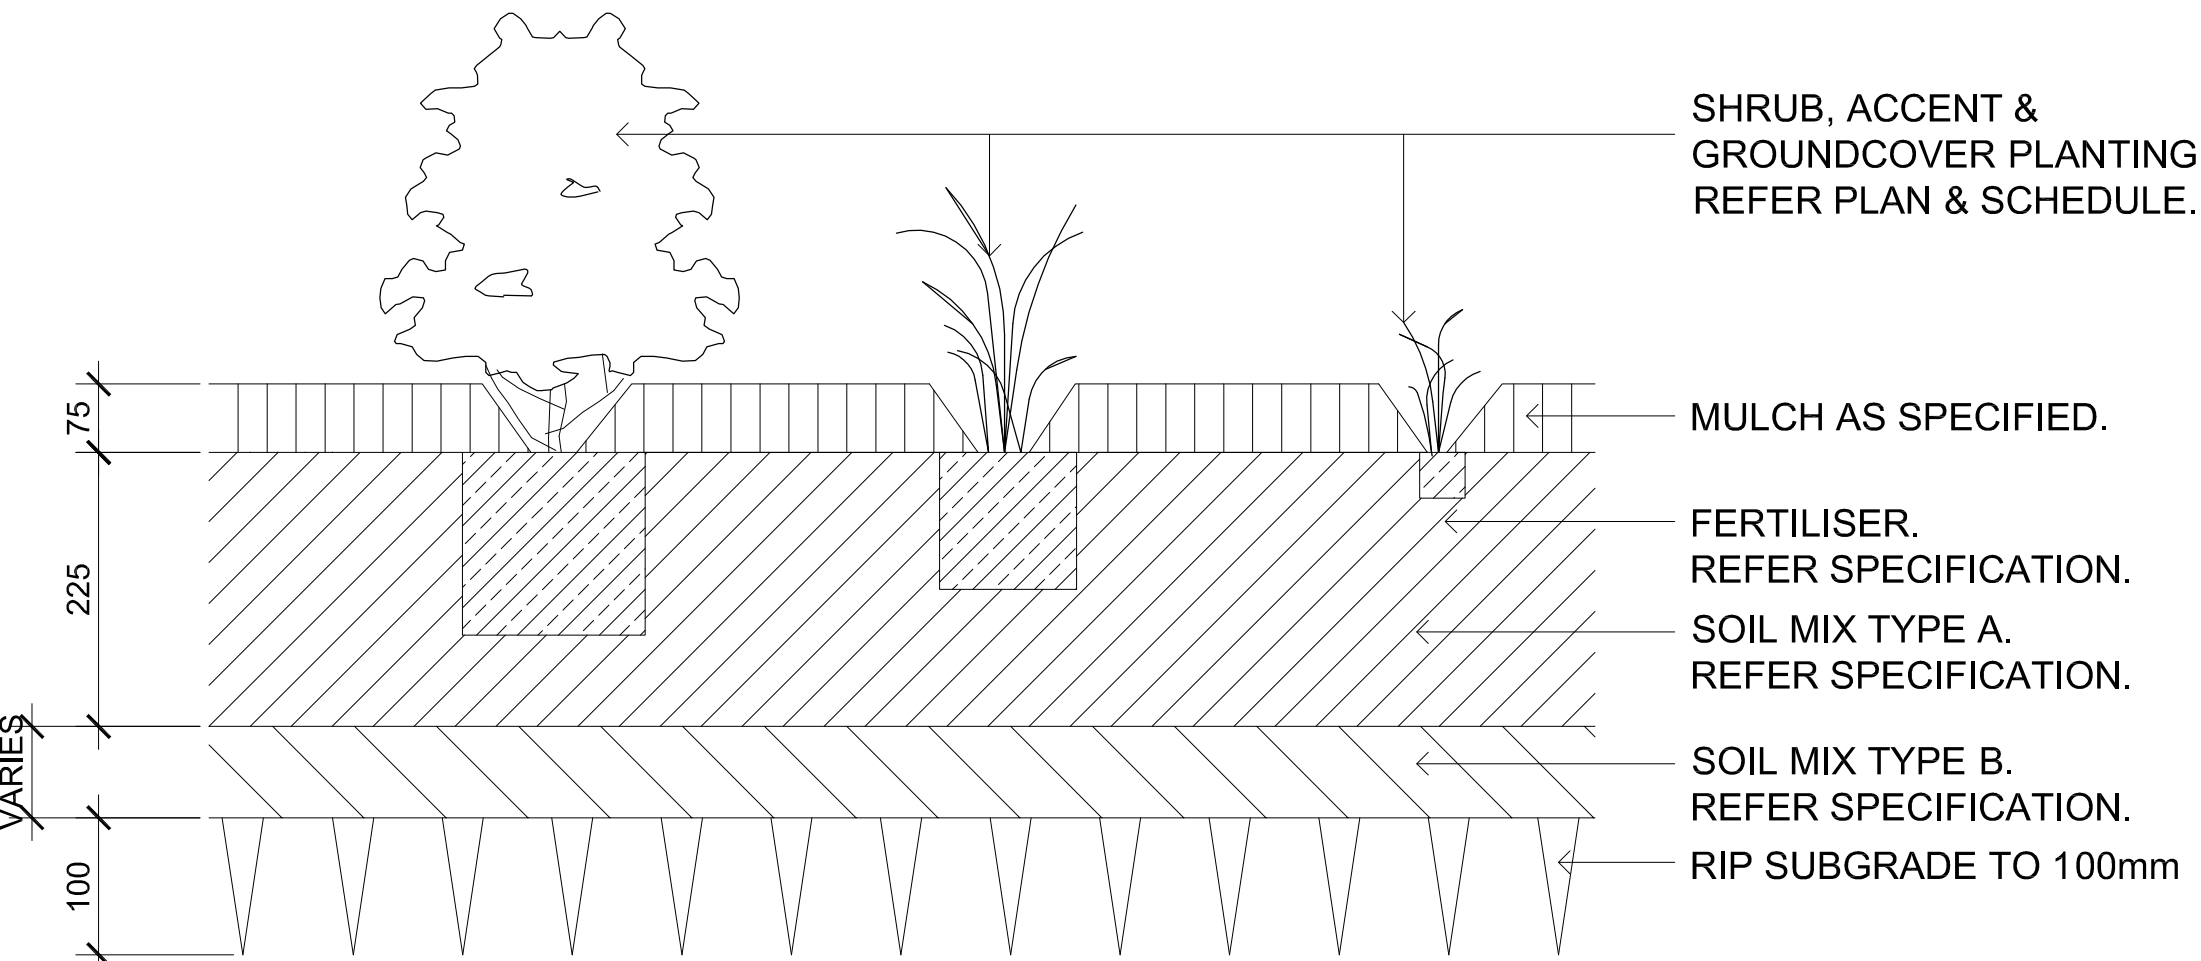


SHRUB, ACCENT & GROUNDCOVER PLANTING ON GRADE  
SCALE 1:10

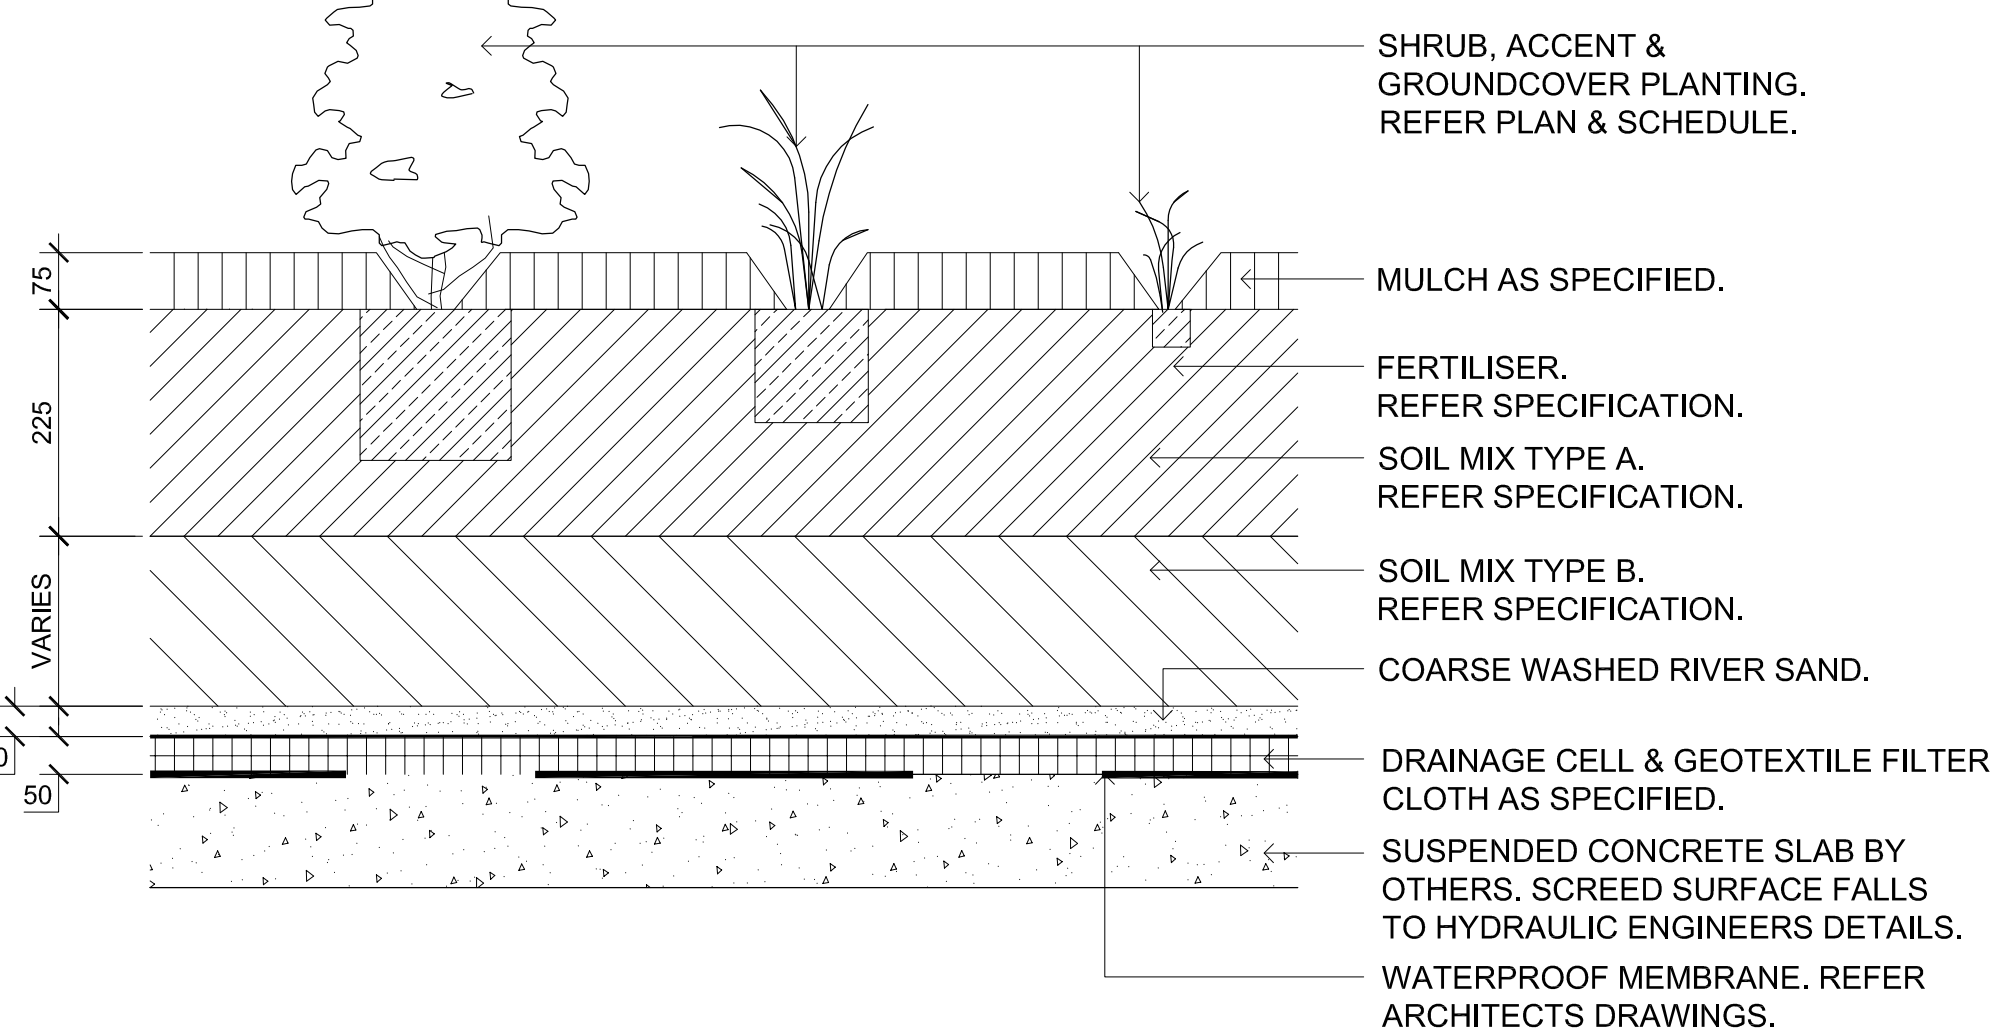


SHRUB, ACCENT & GROUNDCOVER PLANTING ON SLAB  
SCALE 1:10

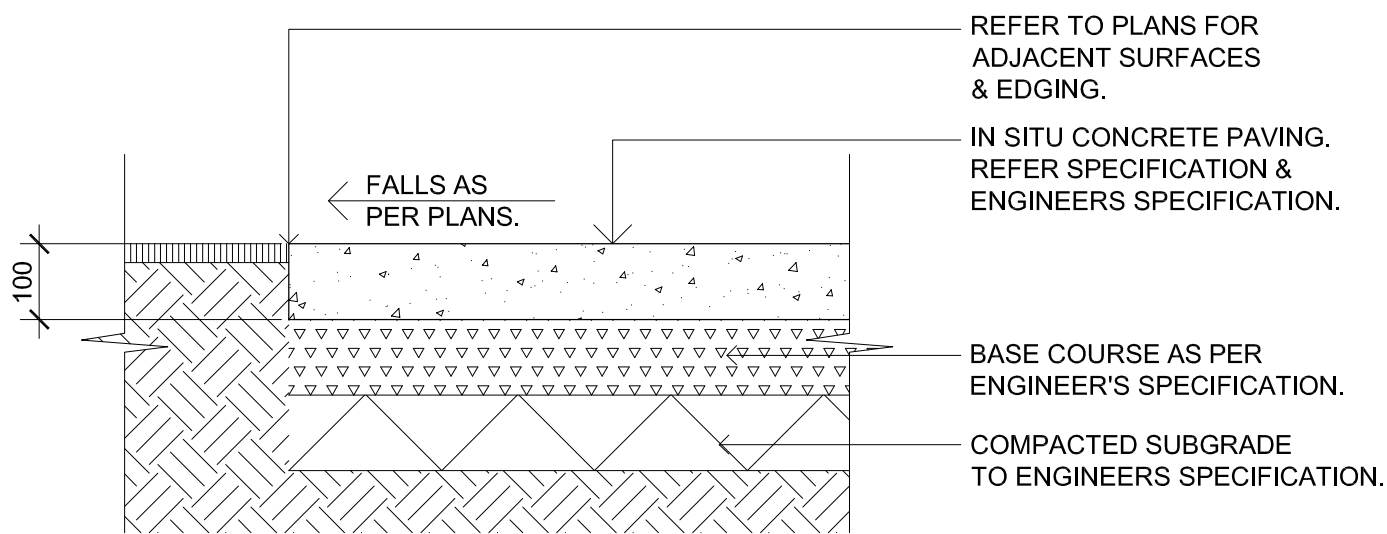


INSITU CONCRETE PAVING  
SCALE 1:10

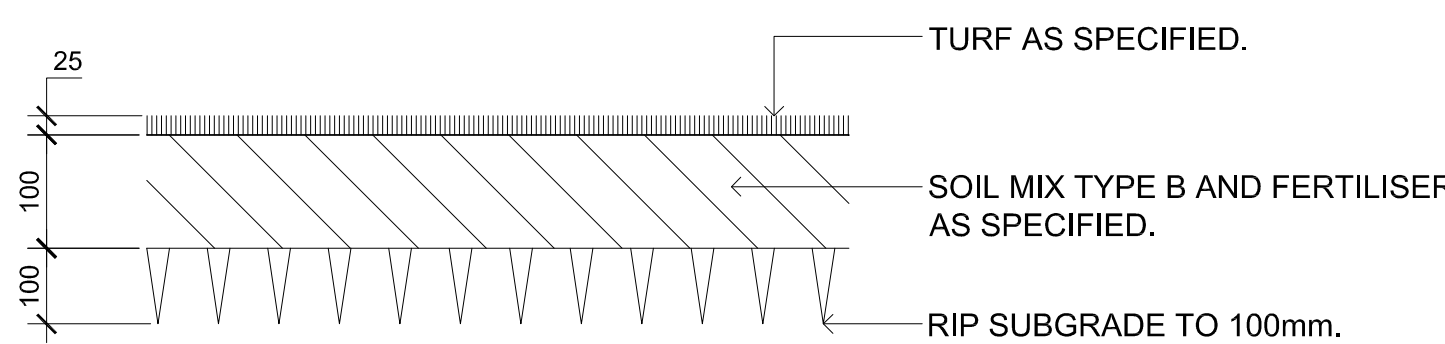


TURF ON EVEN GRADE  
SCALE 1:10

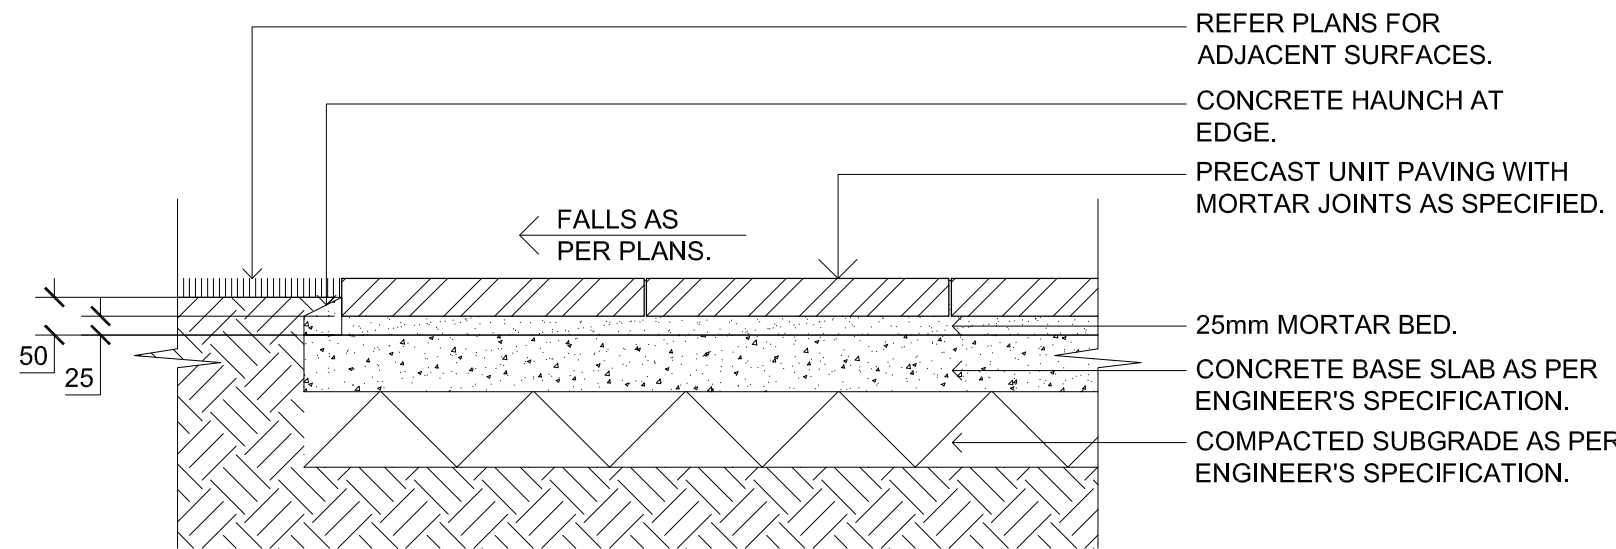

PRECAST UNIT PAVERS ON CONC SLAB  
SCALE 1:10

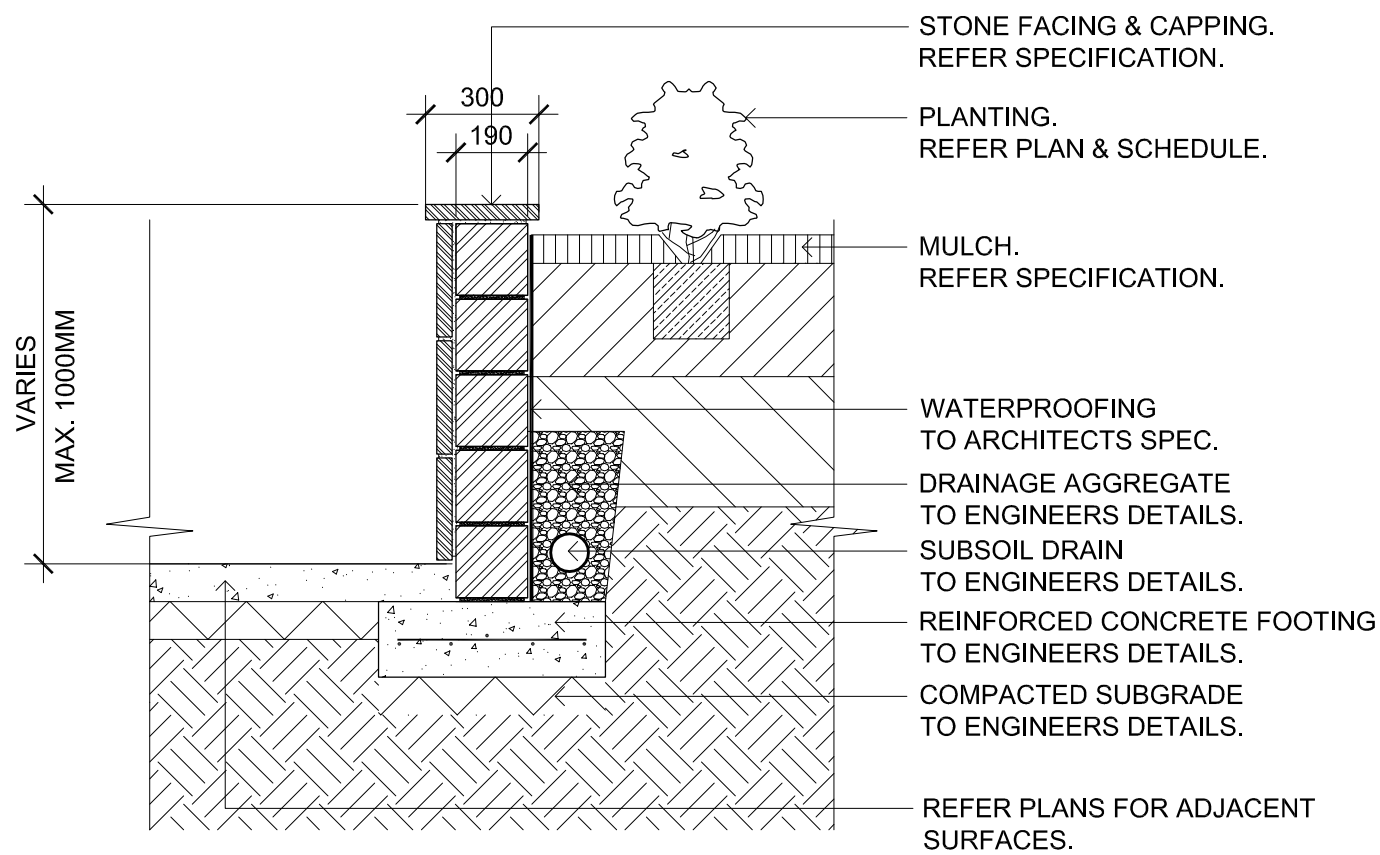

CONCRETE BLOCK RETAINING WALL WITH STONE FACING & CAPPING  
SCALE 1:20

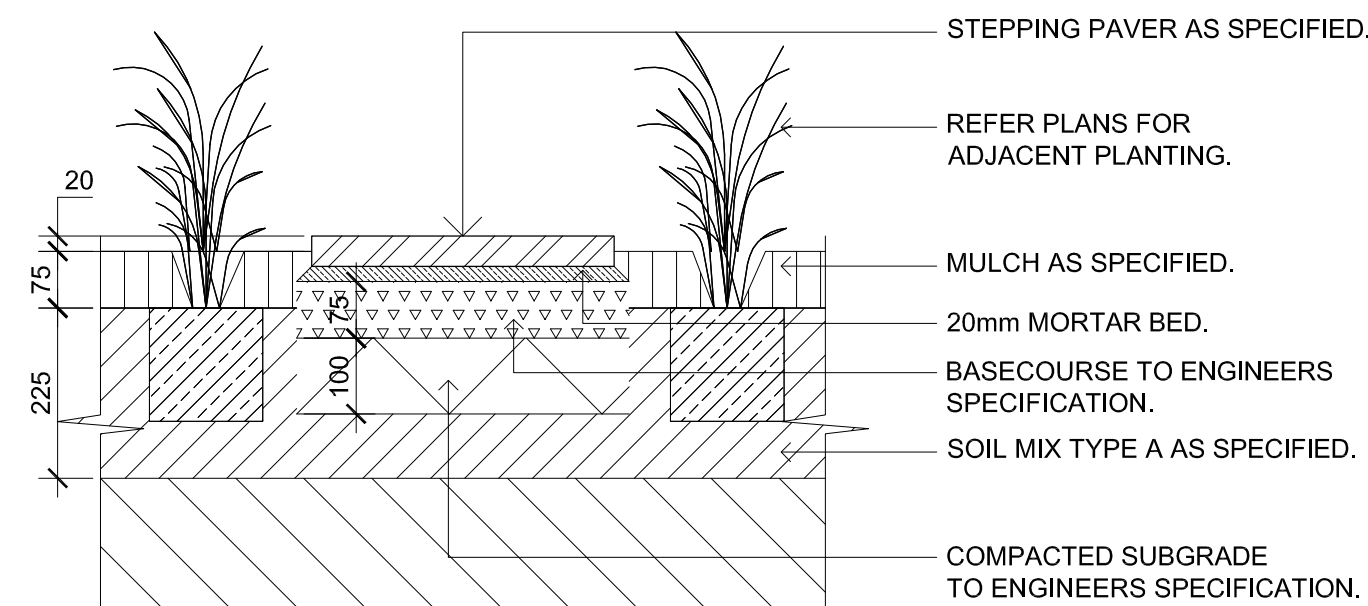

STEPPING PAVER IN GARDEN BED ON GRADE  
SCALE 1:10

© 2012 Site Image (NSW) Pty Ltd. All rights reserved. This drawing is copyright and shall not be reproduced or copied in any form or by any means (graphic, electronic or mechanical including photocopy) without the written permission of Site Image (NSW) Pty Ltd. Any license, expressed or implied, to use this document for any purpose what so ever is restricted to the terms of the written agreement between Site Image (NSW) Pty Ltd and the instructing party.

The contractor shall check and verify all work on site (including work by others) before commencing the landscape installation. Any discrepancies are to be reported to the Project Manager or Landscape Architect prior to commencing work. Do not scale this drawing. Any required dimensions not shown shall be referred to the Landscape Architect for confirmation.

Issue	Revision Description	Drawn	Check	Date
C	REVISED DRAWING NUMBERS	KA	RS	28.11.2012
B	DEVELOPMENT APPLICATION	KA	RS	28.11.2012
A	Preliminary	PH	RS	07.11.2012

#### LEGEND

Key Plan:

Client:

JW Neale Pty Ltd  
(Recievers & Managers Appointed)

Project:

Avon Road Pymble  
- Building 1

**SITE IMAGE**  
Level 1, 3-5 Baptist Street  
Surry Hills NSW 2010  
Australia  
Tel: (61 2) 8332 5600  
Fax: (61 2) 9698 2877  
www.siteimage.com.au  
Site Image (NSW) Pty Ltd  
ABN 44 801 262 380



#### DEVELOPMENT APPLICATION

Drawing Name:

DETAILS

Scale:

Job Number: Drawing Number: Issue:

SS12-2482

DA - 501

C